


13-09-033-000-014
 015
 13-09-022-000-004
 Scan # 48336



DIMENSIONS SHOWN ON THIS PLAT ARE EXPRESSED IN FEET AND DECIMAL PARTS THEREOF. ALL BEARINGS ARE TO AN ASSUMED MERIDIAN AND ARE USED TO INDICATE ANGLES ONLY. PERMANENT MONUMENTS WERE FOUND OR SET AT ALL POINTS INDICATED HEREON, ALL OF WHICH I CERTIFY TO BE CORRECT.

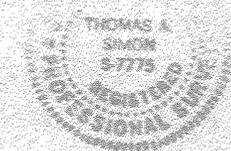

Thomas A. Simon
 THOMAS A. SIMON
 REG. PROFESSIONAL SURVEYOR
 NO. S-7775


BASIS OF BEARINGS IS THE CENTERLINE OF BETTS ROAD (NORTH 89°57'20" EAST). IRON PINS SET ARE 5/8" DIAMETER, 30" LONG WITH PLASTIC CAPS "T. SIMON, S-7775".

03254

APPROVED
 LORAIN CO.
 MARY BETT
 DATE 5-9-14
 PAGE 13-F
 BY J Hatfield
 #14-03254

PLAT OF SURVEY & SPLIT
 FOR
 LORNA PLOTT

BEING KNOWN AS PARTS OF ORIGINAL CAMDEN TOWNSHIP
 LOT NOS. 22 AND 33, TRACT 9
 COUNTY OF LORAIN STATE OF OHIO
 APRIL, 2014 SCALE: 1" = 300'

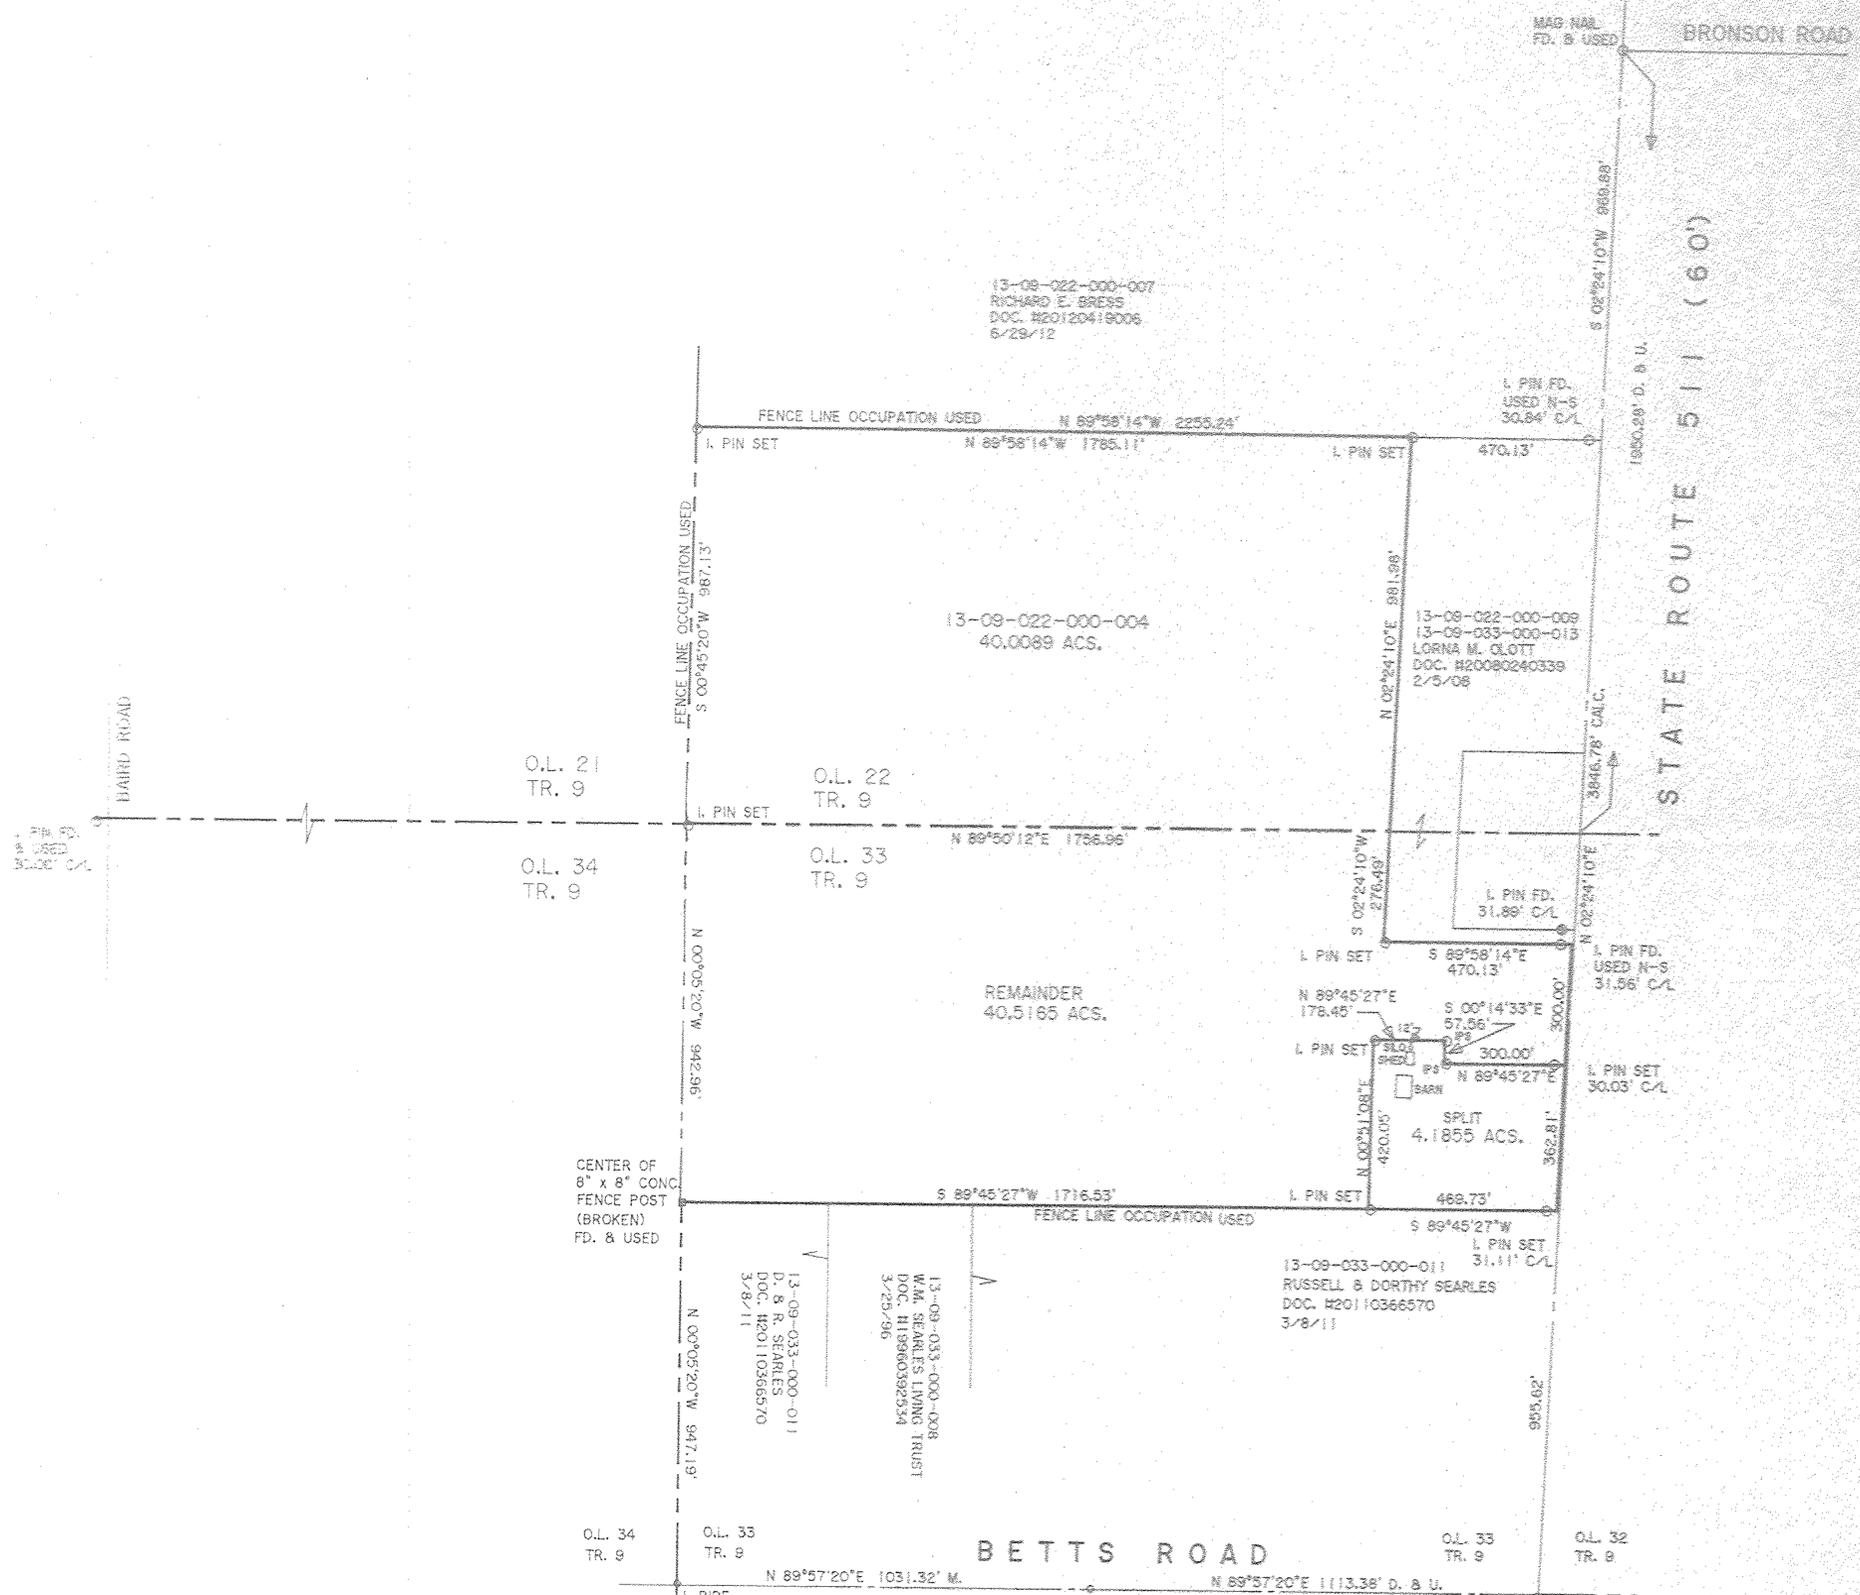

THOMAS SIMON & ASSOCIATES, INC.
 PROFESSIONAL LAND SURVEYORS
 150 SOUTH OLIVE STREET
 ELYRIA, OHIO 44035
 (440) 327-2925
 FAX 327-2964