


Scan # 48401


18-00-028-101-207, 207

THORNWOOD DRIVE 60'

MEADOW LANE 60'
500.74'

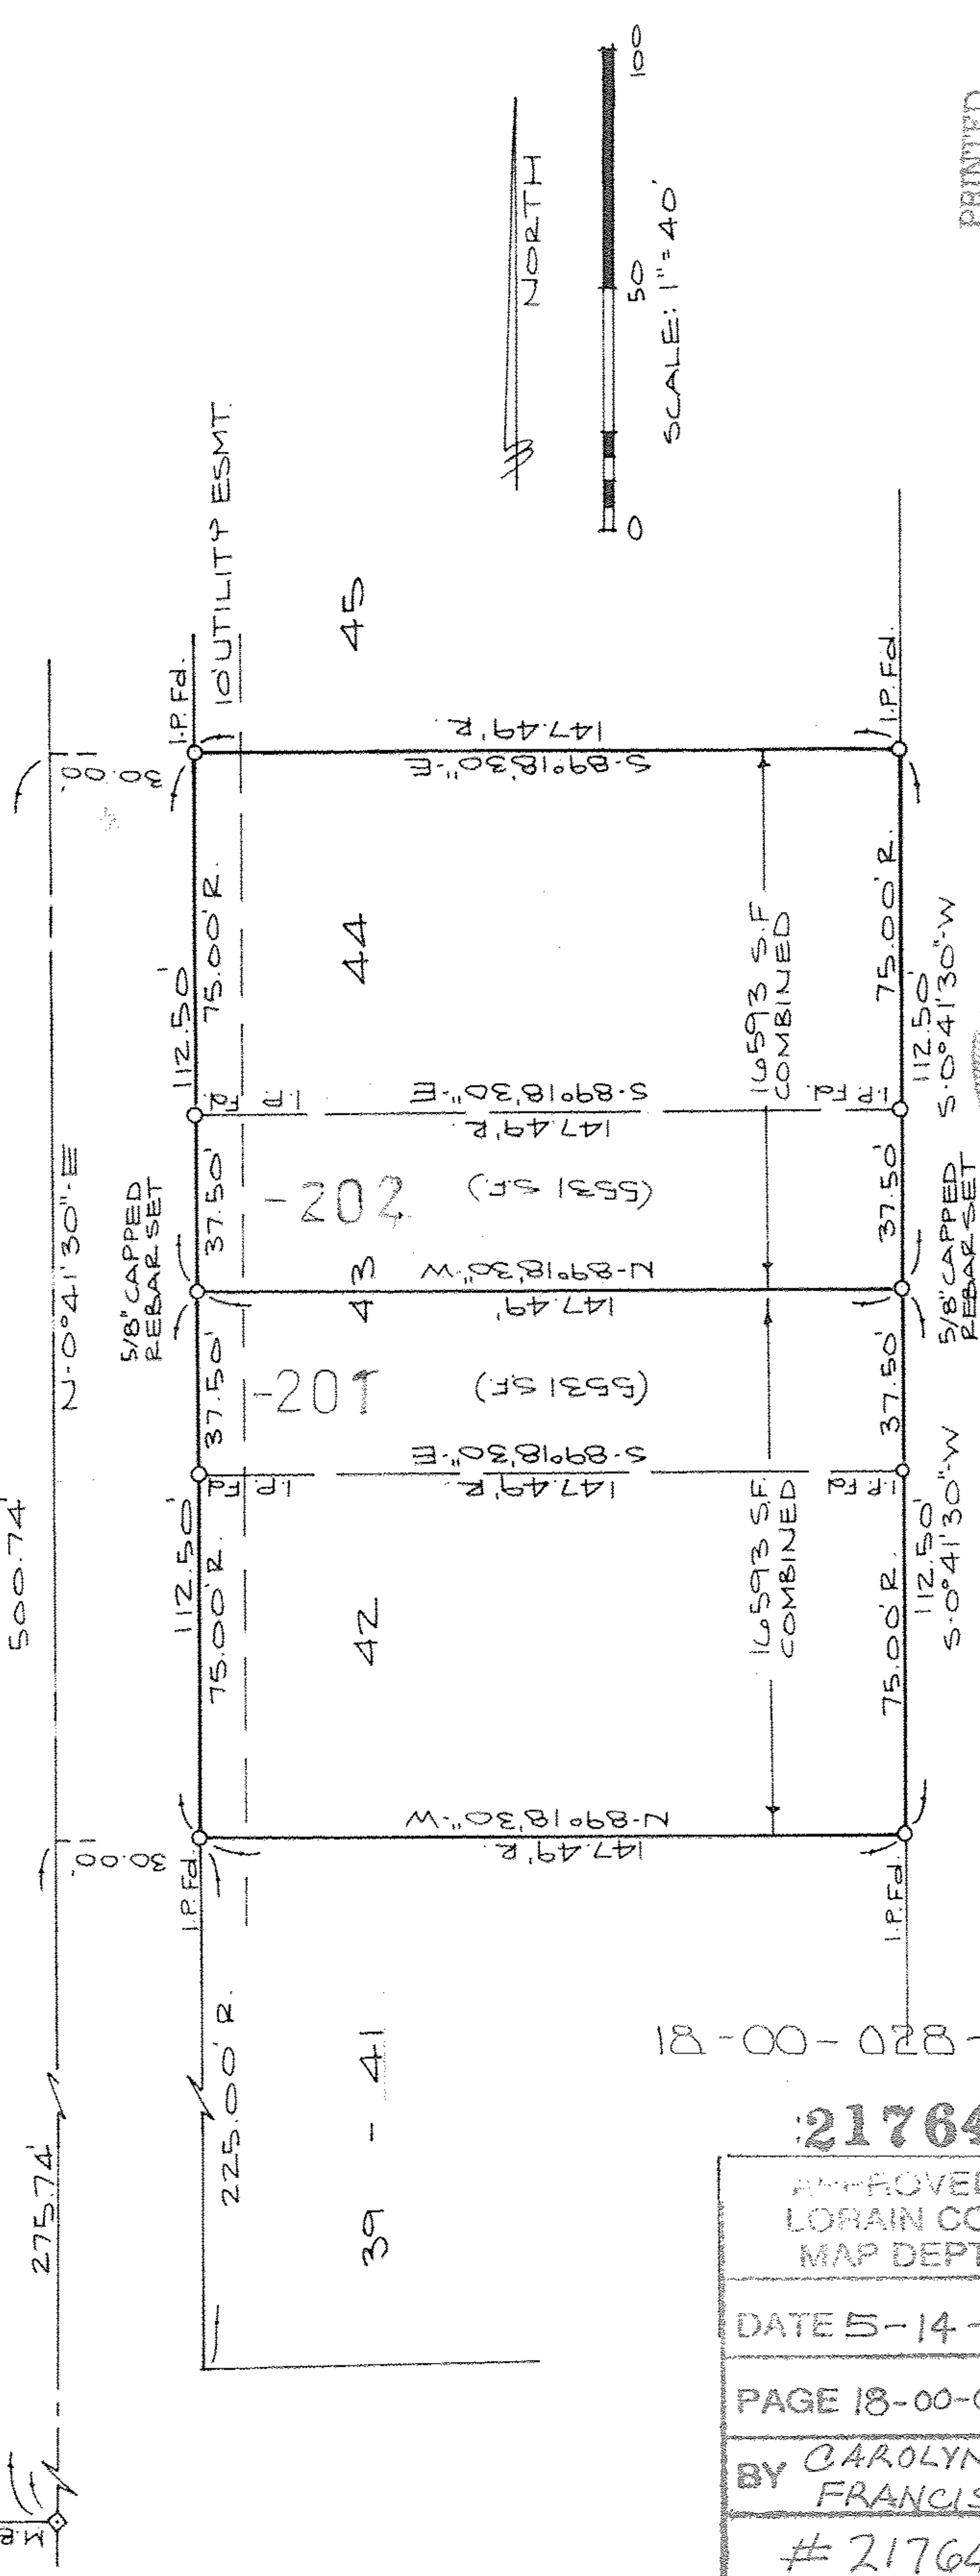

NORTH

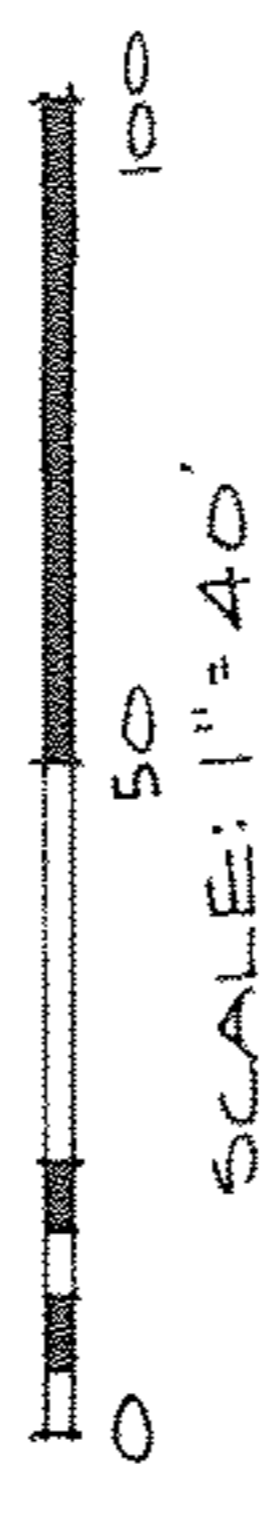


PRINTED
APR 25 1996

SURVEY MAP

SUBLOT NO. 43 IN
THE MEADOWS SUBD. NO. 3
P.V. 56 P. 66
VILLAGE OF WELLINGTON
COUNTY OF LORAIN STATE OF OHIO

KS ASSOCIATES, INC.

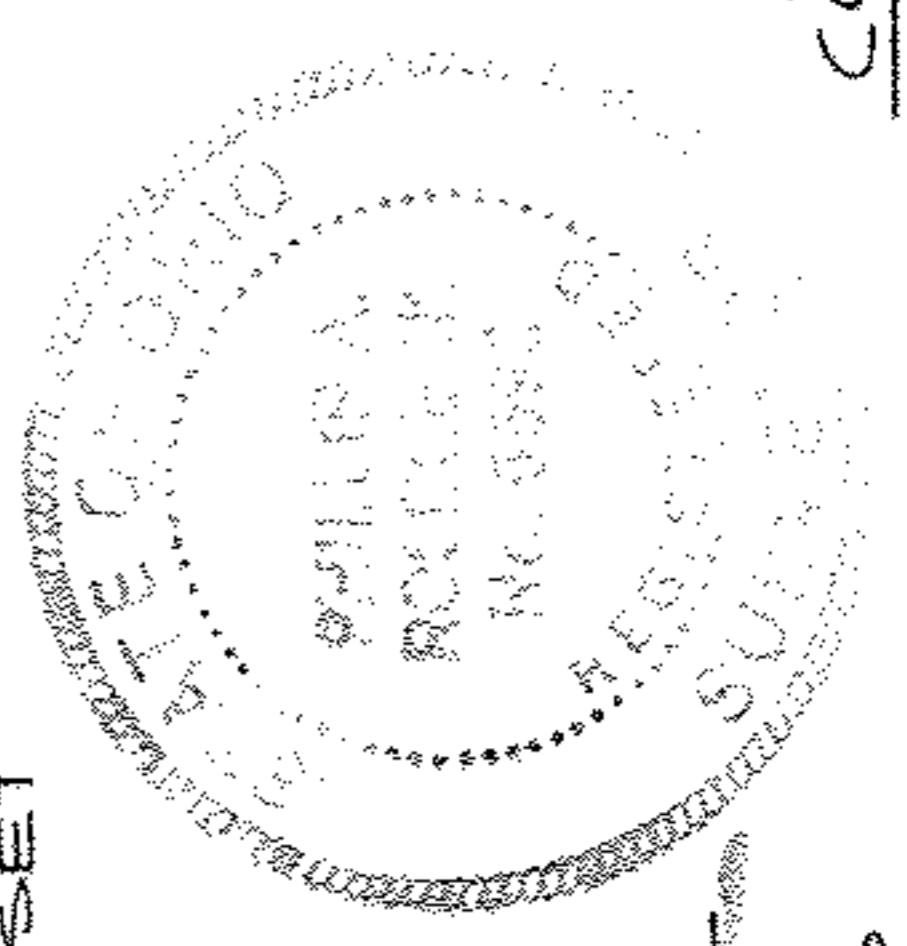

Phil A. Rosebeck
PHIL A. ROSEBECK
REG. SURVEYOR No. 6696

18-00-028-101

21764

APPROVED LORAIN CO. MAP DEPT
DATE 5-14-96
PAGE 18-00-028-B
BY CAROLYN FRANCIS
21764

PREPARED BY:
KS ASSOCIATES INC.
ENGINEER SURVEYOR'S
4-23-96