Haywood Civil Engineering & Land Surveying, Inc.

> Dale R. Haywood, P.S. Professional Land Surveyor (440) 897-3655

dh@dhsurveying.com


BOUNDARY SURVEY MAP

SITUATED IN THE CITY OF AVON, COUNTY OF LORAIN, STATE OF OHIO

BEING PART OF ORIGINAL AVON TOWNSHIP SECTION 3 TOWNSHIP 7 NORTH, RANGE 16 WEST, CONNECTICUT WESTERN RESERVE

CONTAINING 5,0004 ACRES



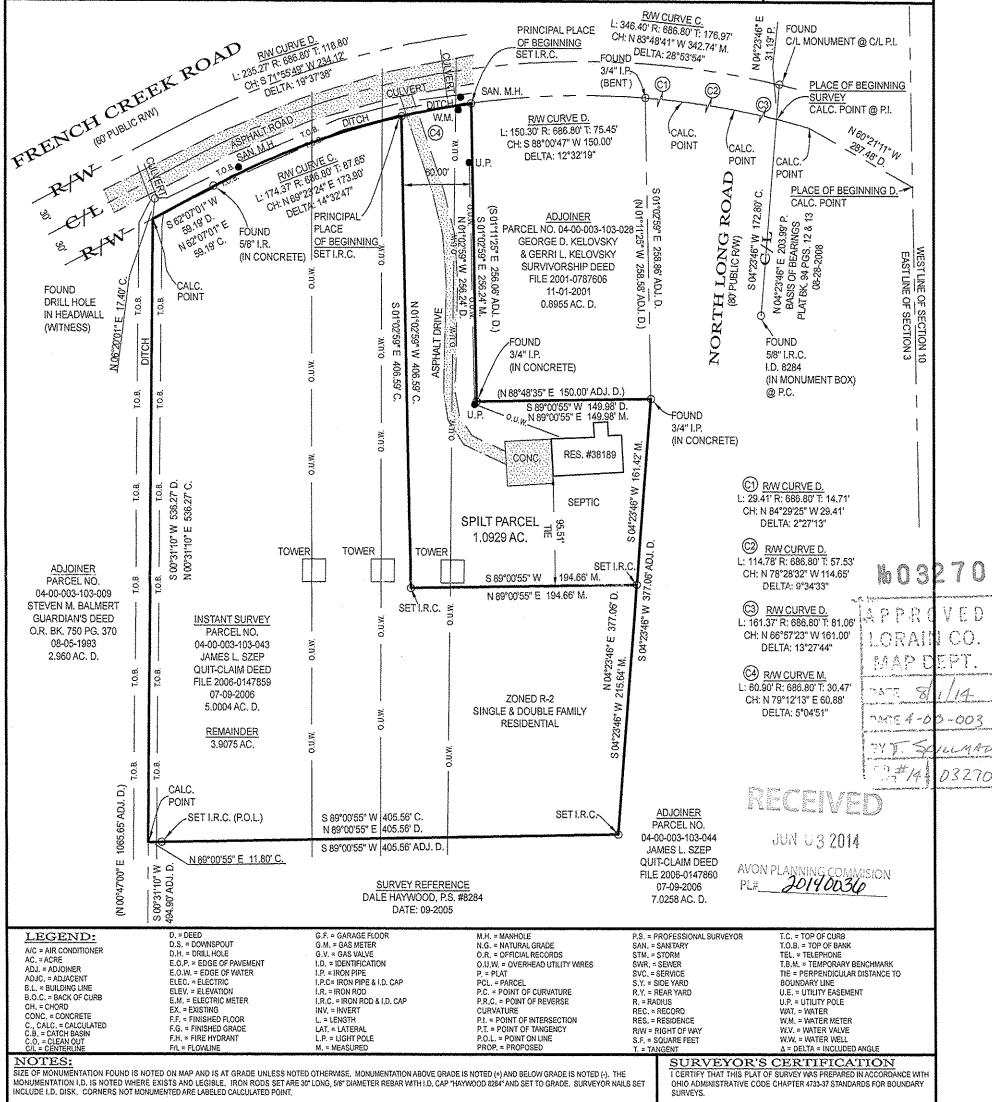

COURSES DETERMINED FOR THIS SURVEY ARE COMPARED TO RECORD COURSES AND NOTED WHEN THE VARY, DISTANCES SHOWN ON THE MAP ARE IN FEET AND DECIMAL PARTS THEREOF,

DOCUMENTS USED ARE CITED ON THE MAP. REFER TO MAP FOR LOCATION OF PRIOR SURVEYS IN AREA, EASEMENTS OR OTHER RESTRICTIONS MAY AFFECT INSTANT PARCEL, THE SURVEYOR DID NOT RESEARCH THE TITLE ABSTRACT.

IMPROVEMENTS ON LOT NOT SURVEYED

BASIS OF BEARINGS DESCRIBED IN RECORD DESCRIPTIONS OF INSTANT PARCEL, ADJOINING PARCELS, AND ADJACENT PARCELS MAY REFERENCE DIFFERENT MERIDIANS. COURSES LABELED ON THIS SURVEY MAP THAT REFERENCE A DIFFERENT MERIDIAN FROM THE MERIDIAN USED TO DESCRIBE THE BOUNDARIES OF INSTANT PARCELARE ENCLOSED IN PARENTHESIS ().

THE BASIS OF BEARINGS FOR INSTANT SURVEY IS N 94*23'46" E FOR THE CENTERLINE OF NORTH LONG ROAD AS RECORDED IN PLAT BOOK 94 PAGES 12 & 13... REFER TO MAP FOR LOCATION OF LINE USED TO ESTABLISH THE BASIS OF BEARINGS.

THE INTENT OF THIS SURVEY IS TO CREATE A DESCRIPTION FOR A NEW PARCEL OF LAND.

BY THE CITY ENGINEER OF AVON, OHIO

ROPERT J. KNOPF, JR., P.E.

THE APPROVAL IS FOR GENERAL PLAN & SCOPE ONLY AND DOES NOT RELIEVE THE AUTHORS OF THE DOCUMENTS FROM PROFESSIONAL RESPONSIBILITY FOR ACCURACY OF DESIGN, CONFORMITY TO APPLICABLE ORDINANCES AND ERRORS OR OMISSIONS.



AVON, OHIO

Carolyn Staterspoor CHAIRPERSON
ALLE Clements SECRETARY