



Note: Bearings shown are to an assumed Meridian and are used to describe angles only.

Being known as Part of Original Lot 97, of Amherst Township, and known as Lorain County Tax Map Parcels 05-00-097-103-137 and -136 in the County of Lorain and the State of Ohio.

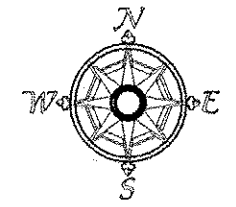

Scale 1" = 80'
10-1-2014

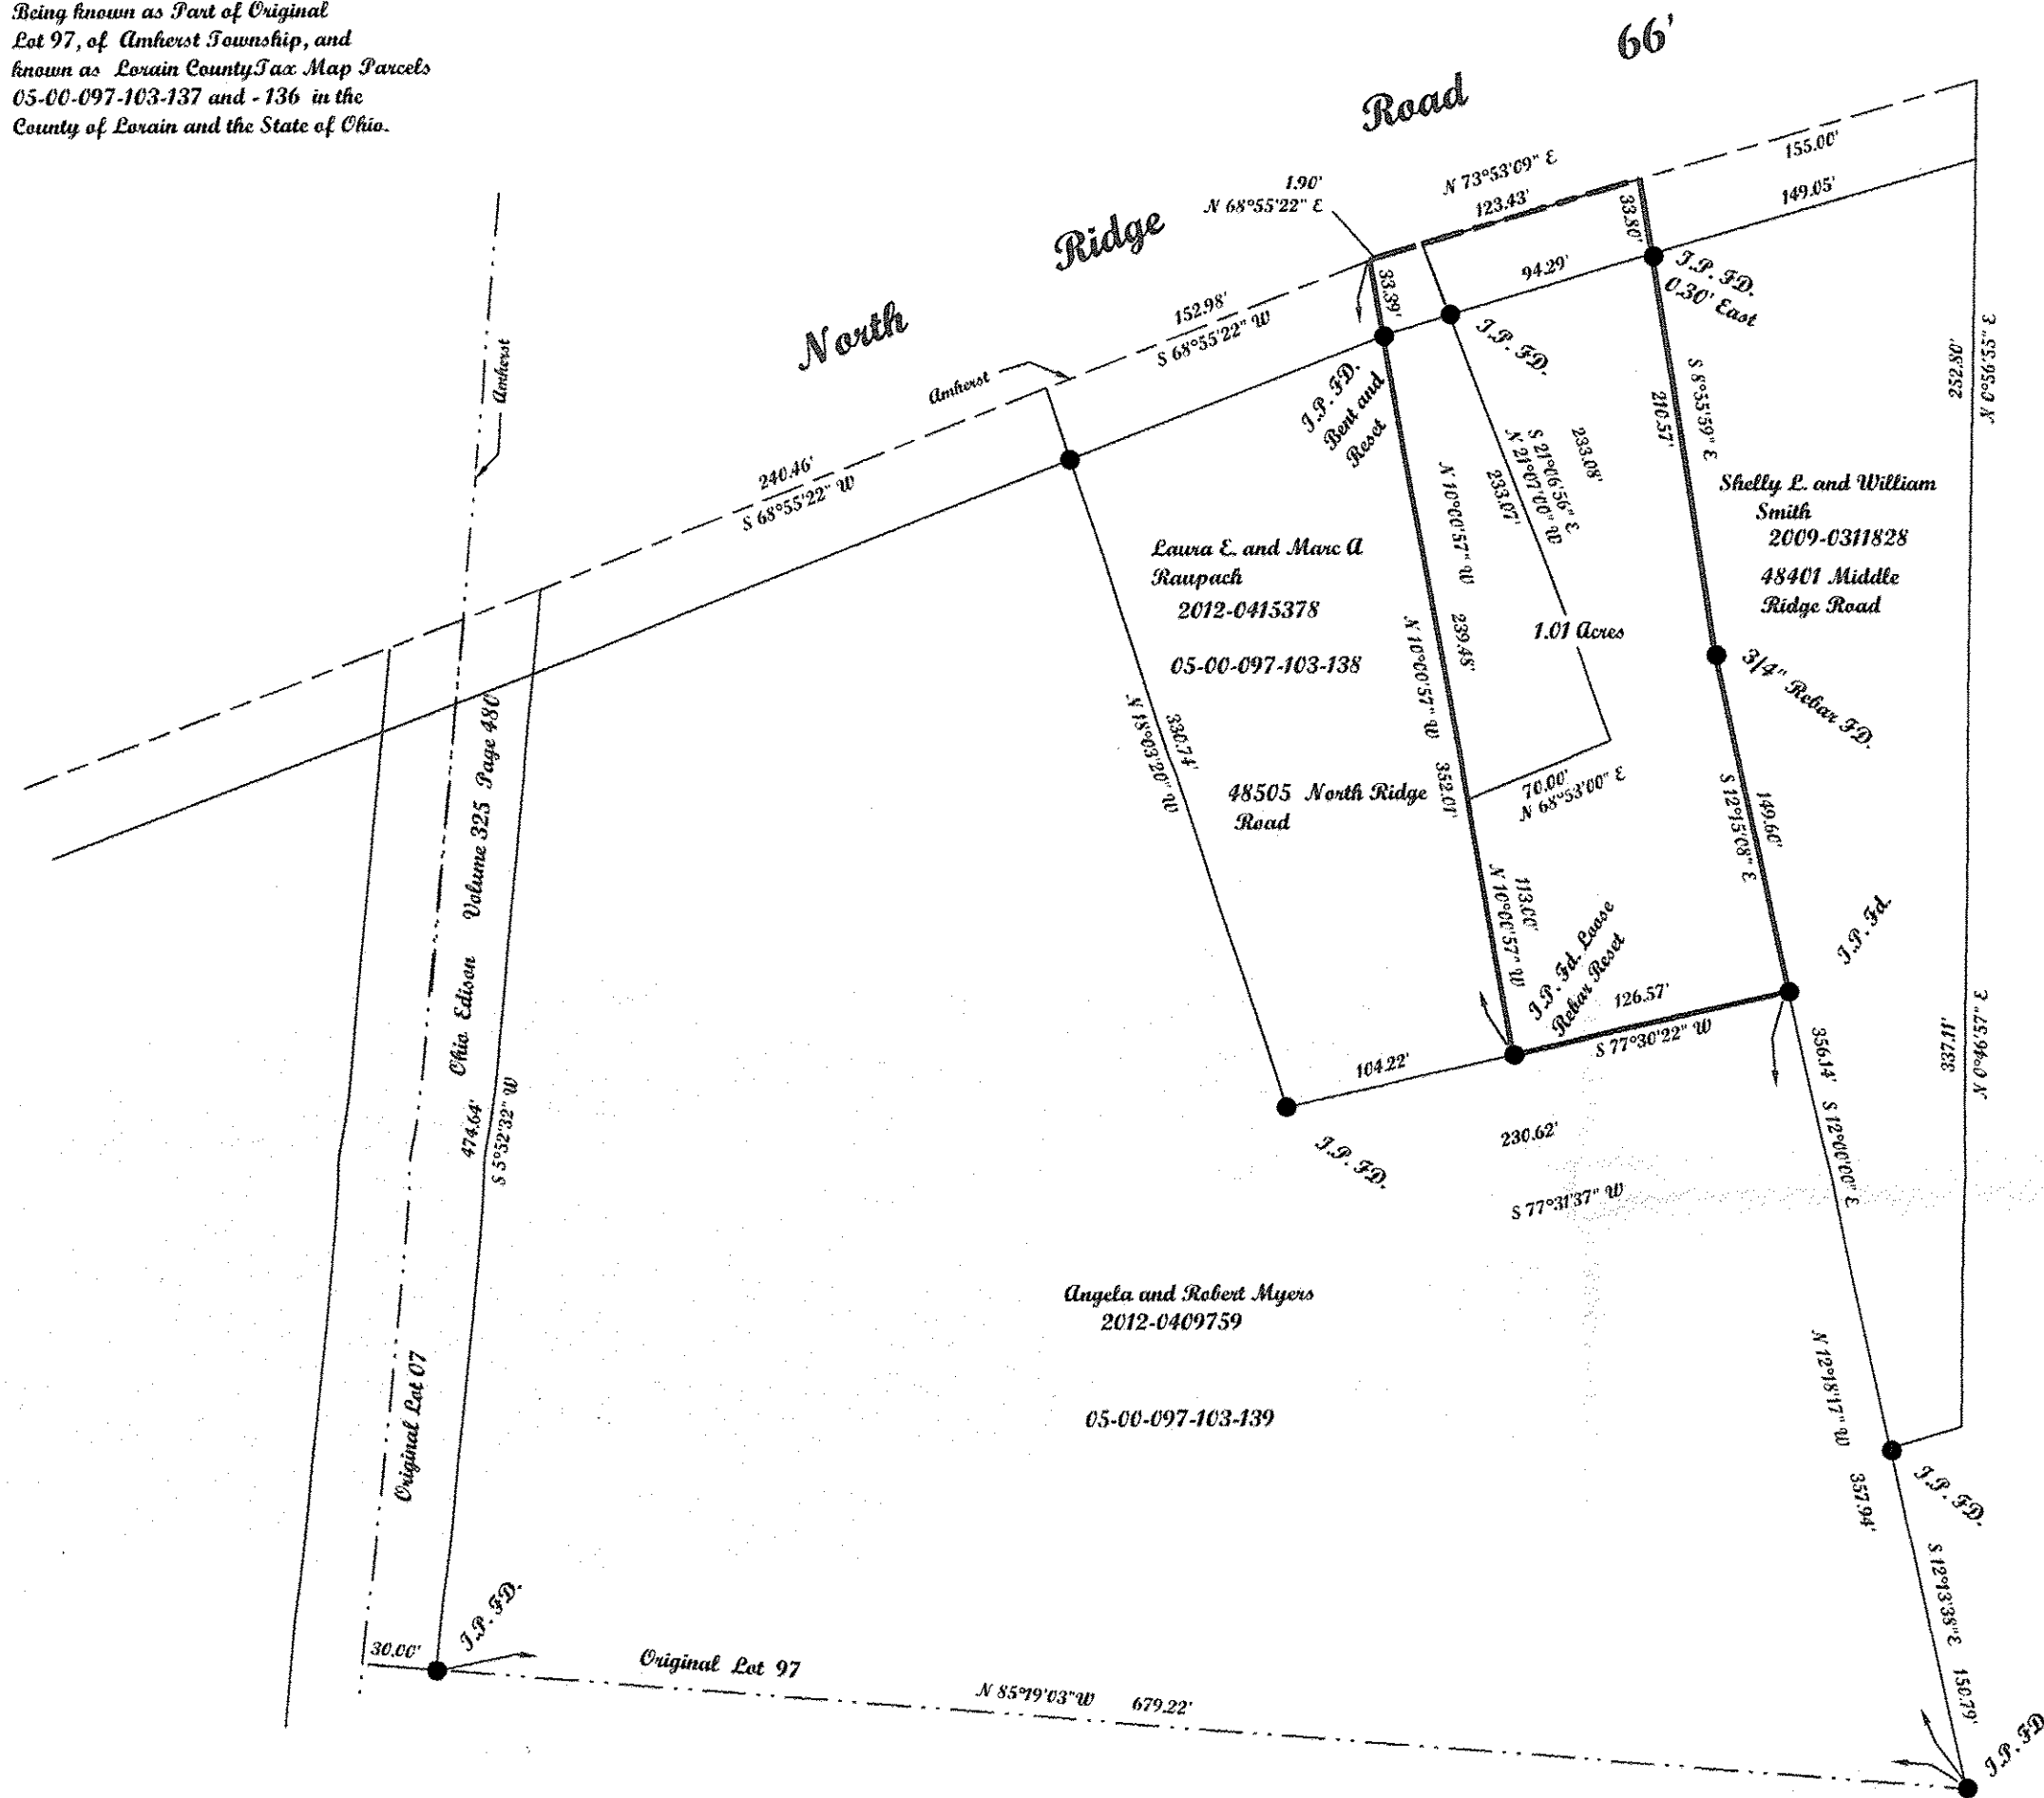

03311

APPROVED
LORAIN CO.
MAP DEPT

DATE 11-12-14

PAGE 05-00-097-A

BY J Hatfield

14-03311

McGannon Surveying, LLC
Boundary Survey
Patrick A. McGannon
Registered Professional Surveyor

1731 Gettysburg Drive, Lorain, Ohio 44053 (440) 282-2712
www.mcannonssurveying.com

Note: Only copies signed with Red ink shall be considered Valid.

Patrick A. McGannon
Patrick A. McGannon P.S. 7154

Prepared for Debra Reevrod
Dixon of 48501 North Ridge
Road, Amherst, Ohio 44001.

