
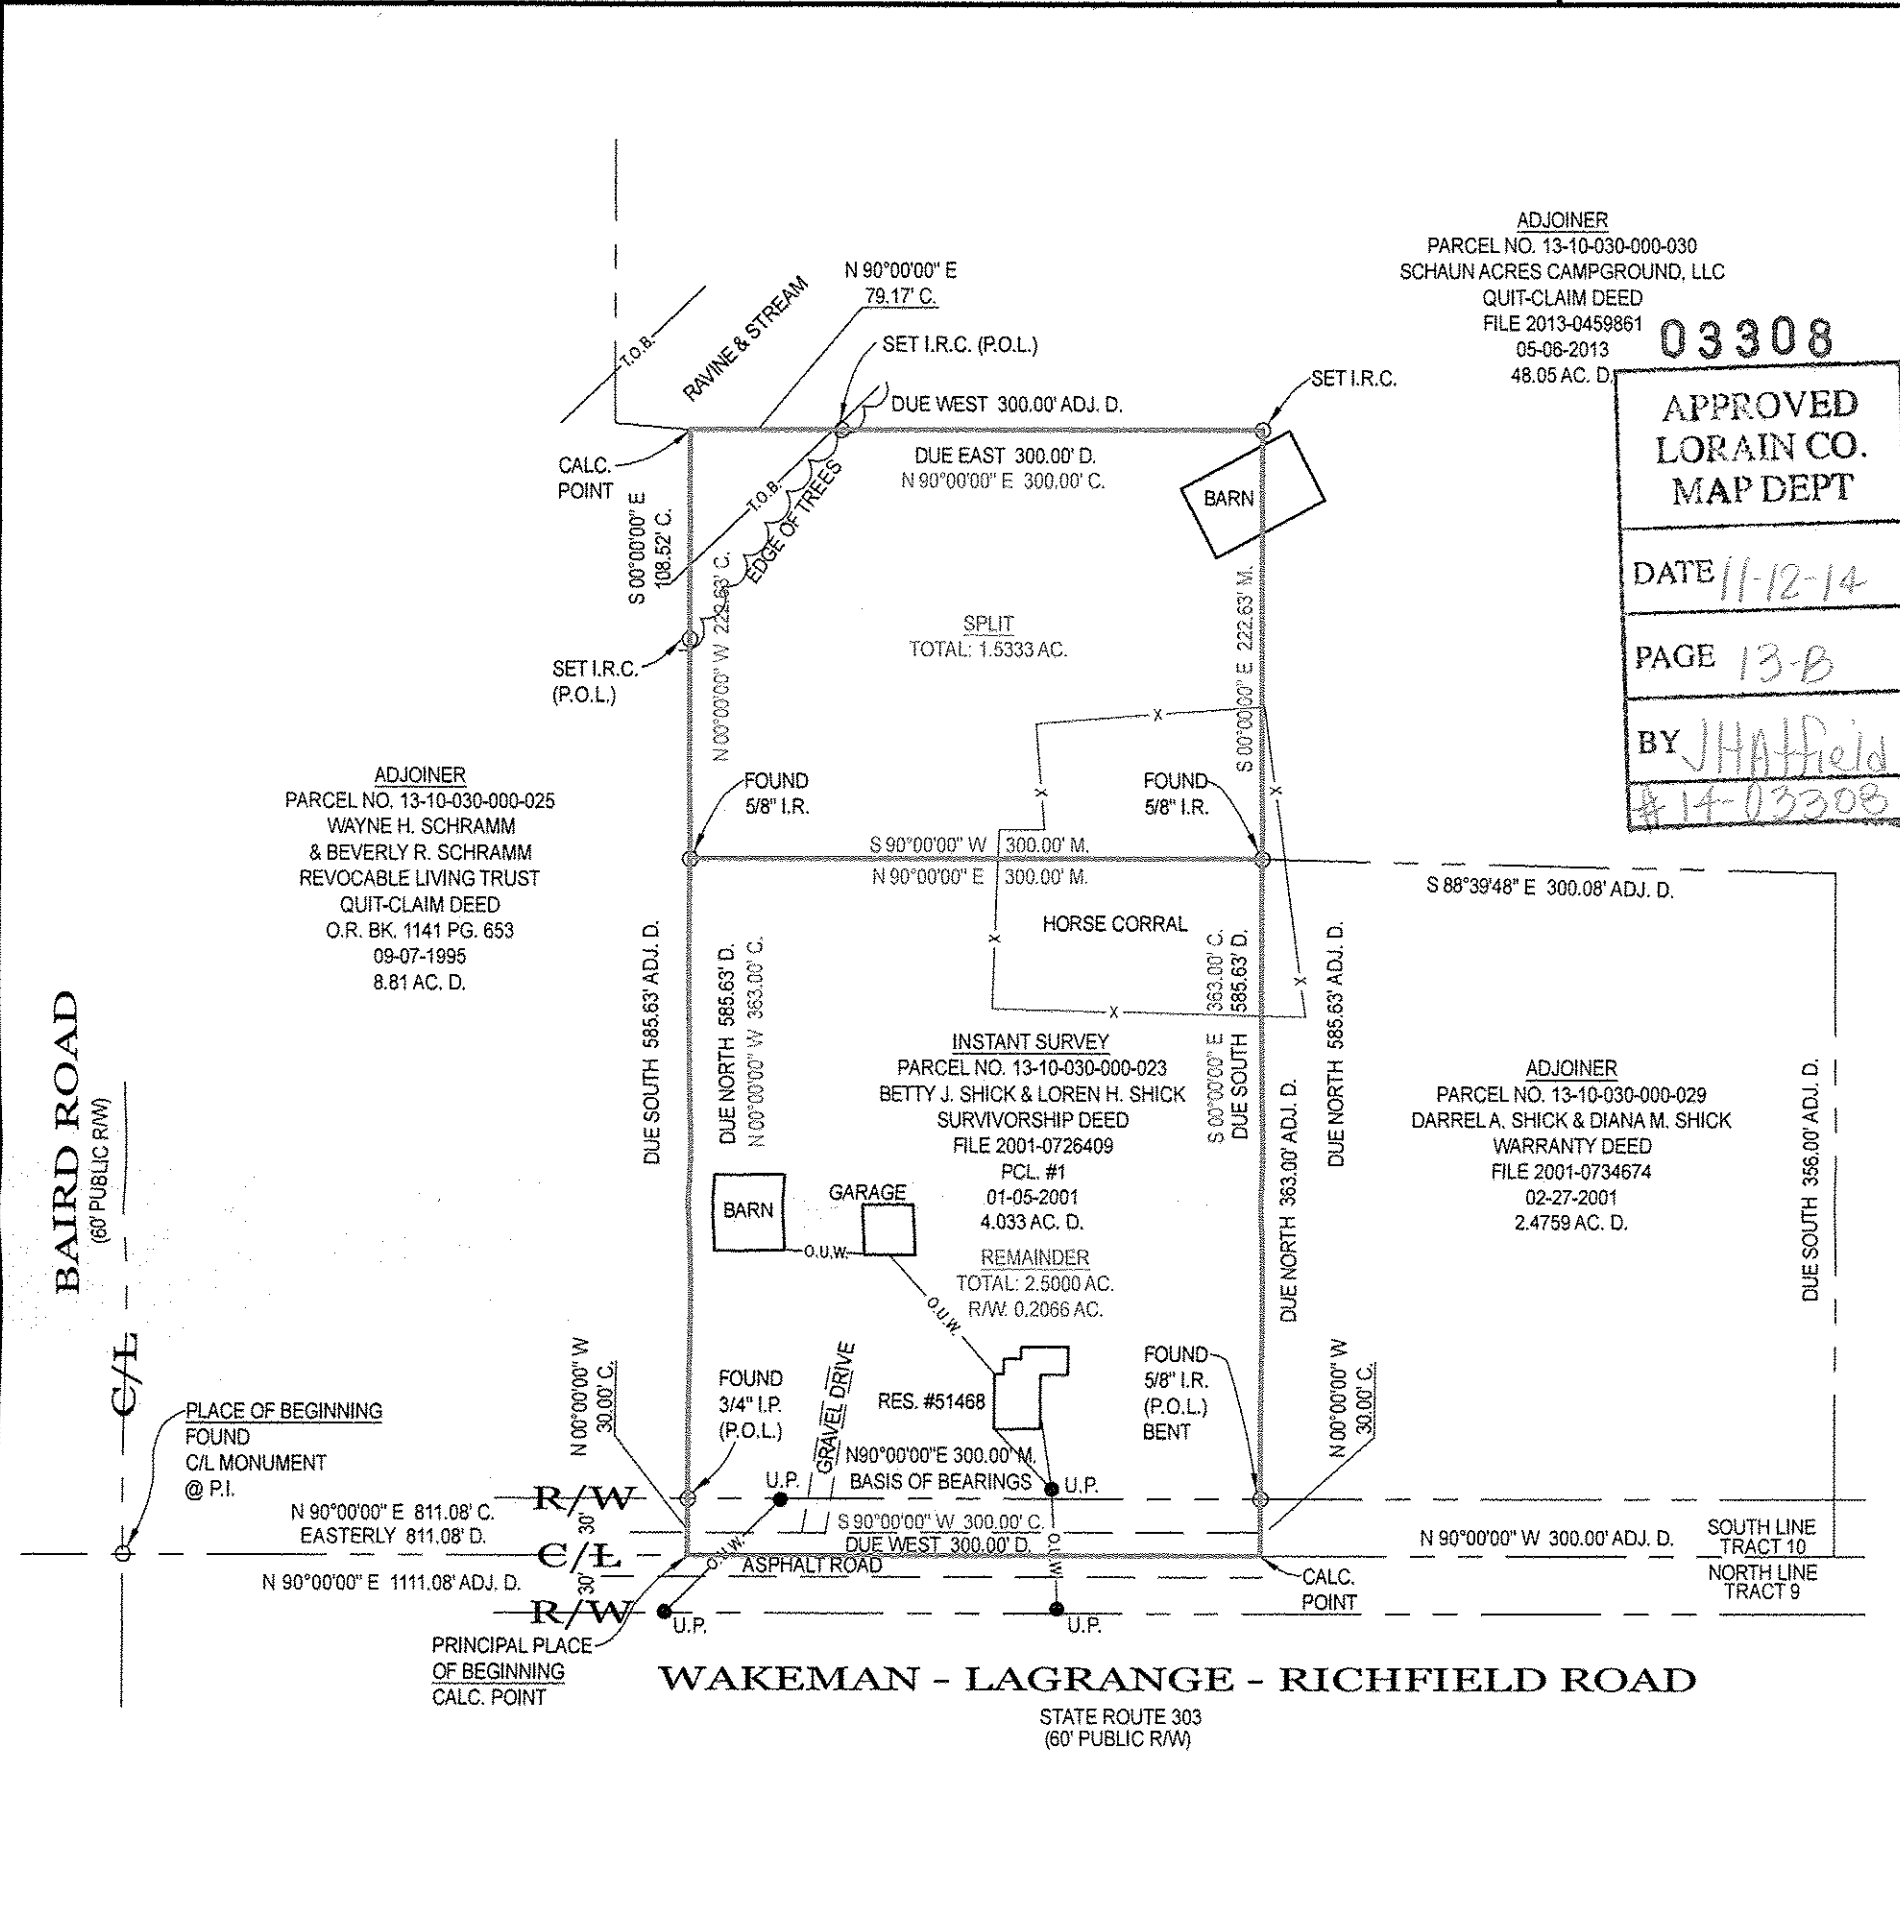


13-10-030-000-031  
032  
Scan # 48523

**Haywood Civil Engineering & Land Surveying, Inc.**  
  
Dale R. Haywood, P.S.  
Professional Land Surveyor  
  
(440) 897-3655  
dh@dhsurveying.com

**BOUNDARY SURVEY MAP**  
SITUATED IN THE TOWNSHIP OF CAMDEN, COUNTY OF LORAIN, STATE OF OHIO  
BEING PART OF ORIGINAL CAMDEN TOWNSHIP LOT 30, TRACT 10  
TOWNSHIP 4 NORTH, RANGE 19 WEST, CONNECTICUT WESTERN RESERVE  
CONTAINING 4.0333 ACRES

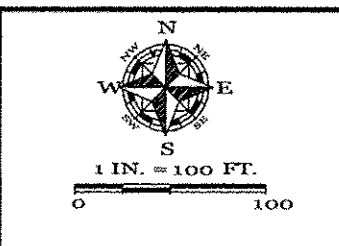

**LEGEND:**

A/C = AIR CONDITIONER	D. = DEED	G.F. = GARAGE FLOOR	M.H. = MANHOLE	P.S. = PROFESSIONAL SURVEYOR	T.C. = TOP OF CURB
AC. = ACRE	D.S. = DOWNSPOUT	G.M. = GAS METER	N.G. = NATURAL GRADE	SAN. = SANITARY	T.O.B. = TOP OF BANK
ADJ. = ADJOINER	D.H. = DRILL HOLE	G.V. = GAS VALVE	O.R. = OFFICIAL RECORDS	STM. = STORM	TEL. = TELEPHONE
ADJC. = ADJACENT	E.O.P. = EDGE OF PAVEMENT	I.D. = IDENTIFICATION	O.U.W. = OVERHEAD UTILITY WRES	SWR. = SEWER	T.B.M. = TEMPORARY BENCHMARK
B.L. = BUILDING LINE	E.O.W. = EDGE OF WATER	I.P. = IRON PIPE	P. = PLAT	SVC. = SERVICE	TIE = PERPENDICULAR DISTANCE TO BOUNDARY LINE
B.O.C. = BACK OF CURB	ELEC. = ELECTRIC	I.P.C. = IRON PIPE & I.D. CAP	PCL. = PARCEL	S.Y. = SIDE YARD	U.E. = UTILITY EASEMENT
CH. = CHORD	ELEV. = ELEVATION	I.R. = IRON ROD	P.C. = POINT OF CURVATURE	R.Y. = REAR YARD	R. = RADIUS
CONC. = CONCRETE	E.M. = ELECTRIC METER	I.R.C. = IRON ROD & I.D. CAP	P.R.C. = POINT OF REVERSE CURVATURE	REC. = RECORD	REC. = RECORD
C. CALC. = CALCULATED	EX. = EXISTING	INV. = INVERT	P.I. = POINT OF INTERSECTION	RES. = RESIDENCE	RES. = RESIDENCE
C.B. = CATCH BASIN	F.F. = FINISHED FLOOR	L. = LENGTH	P.T. = POINT OF TANGENCY	R/W = RIGHT OF WAY	R/W = RIGHT OF WAY
C.O. = CLEAN OUT	F.G. = FINISHED GRADE	LAT. = LATERAL	P.O.L. = POINT ON LINE	S.F. = SQUARE FEET	S.F. = SQUARE FEET
C/L = CENTERLINE	F.H. = FIRE HYDRANT	L.P. = LIGHT POLE	PROP. = PROPOSED	T. = TANGENT	T. = TANGENT
	F/L = FLOWLINE	M. = MEASURED			Δ = DELTA = INCLUDED ANGLE

**NOTES:**  
SIZE OF MONUMENTATION FOUND IS NOTED ON MAP AND IS AT GRADE UNLESS NOTED OTHERWISE. MONUMENTATION ABOVE GRADE IS NOTED (+) AND BELOW GRADE IS NOTED (-). THE MONUMENTATION I.D. IS NOTED WHERE EXISTS AND LEGIBLE. IRON RODS SET ARE 30" LONG, 5/8" DIAMETER REBAR WITH I.D. CAP "HAYWOOD 8284" AND SET TO GRADE. SURVEYOR NAILS SET INCLUDE I.D. DISK. CORNERS NOT MONUMENTED ARE LABELED CALCULATED POINT.

COURSES DETERMINED FOR THIS SURVEY ARE COMPARED TO RECORD COURSES AND NOTED WHEN THEY VARY. DISTANCES SHOWN ON THE MAP ARE IN FEET AND DECIMAL PARTS THEREOF.

DOCUMENTS USED ARE CITED ON THE MAP. EASEMENTS OR OTHER RESTRICTIONS MAY AFFECT INSTANT PARCEL. THE SURVEYOR DID NOT RESEARCH THE TITLE ABSTRACT.

OCCUPATION IS CONSISTENT WITH TITLE LINES.

BASIS OF BEARINGS DESCRIBED IN RECORD DESCRIPTIONS OF INSTANT PARCEL, ADJOINING PARCELS, AND ADJACENT PARCELS MAY REFERENCE DIFFERENT MERIDIANS. COURSES LABELED ON THIS SURVEY MAP THAT REFERENCE A DIFFERENT MERIDIAN FROM THE MERIDIAN USED TO DESCRIBE THE BOUNDARIES OF INSTANT PARCEL ARE ENCLOSED IN PARENTHESIS ( ).

THE BASIS OF BEARINGS FOR INSTANT SURVEY IS N 90°00'00" E FOR THE NORTH LINE OF STATE ROUTE 303 AS RECORDED IN FILE 2001-0726409. REFER TO MAP FOR LOCATION OF LINE USED TO ESTABLISH THE BASIS OF BEARINGS.

THE INTENT OF THIS SURVEY IS TO CREATE DESCRIPTIONS FOR NEW PARCELS OF LAND.

FENCE OWNERSHIP NOT DETERMINED.

IMPROVEMENTS ON LOT NOT SURVEYED.

**SURVEYOR'S CERTIFICATION**  
I CERTIFY THAT THIS PLAT OF SURVEY WAS PREPARED IN ACCORDANCE WITH OHIO ADMINISTRATIVE CODE CHAPTER 4733-37 STANDARDS FOR BOUNDARY SURVEYS.

FIELD: AUGUST 25, 2014  
DRAWING: AUGUST 25, 2014

STATE OF OHIO  
DALE R. HAYWOOD  
S-8284  
REGISTERED SURVEYOR

Dale Haywood  
DALE HAYWOOD, P.S.  
OHIO REG. S-8284

JOB NO. 2014-1733