



Note: Bearings shown are to an assumed Meridian and are used to describe angles only.

Being known as Part of Original lots 46 and 55 of Columbia Township, County of Lorain and the State of Ohio.

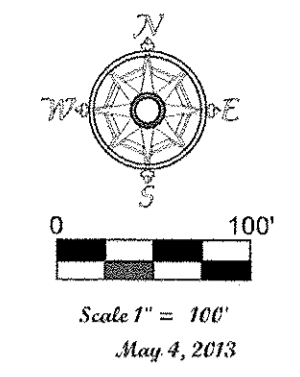

Elyria Twinsburg Road, State Route 82 Royalton Road

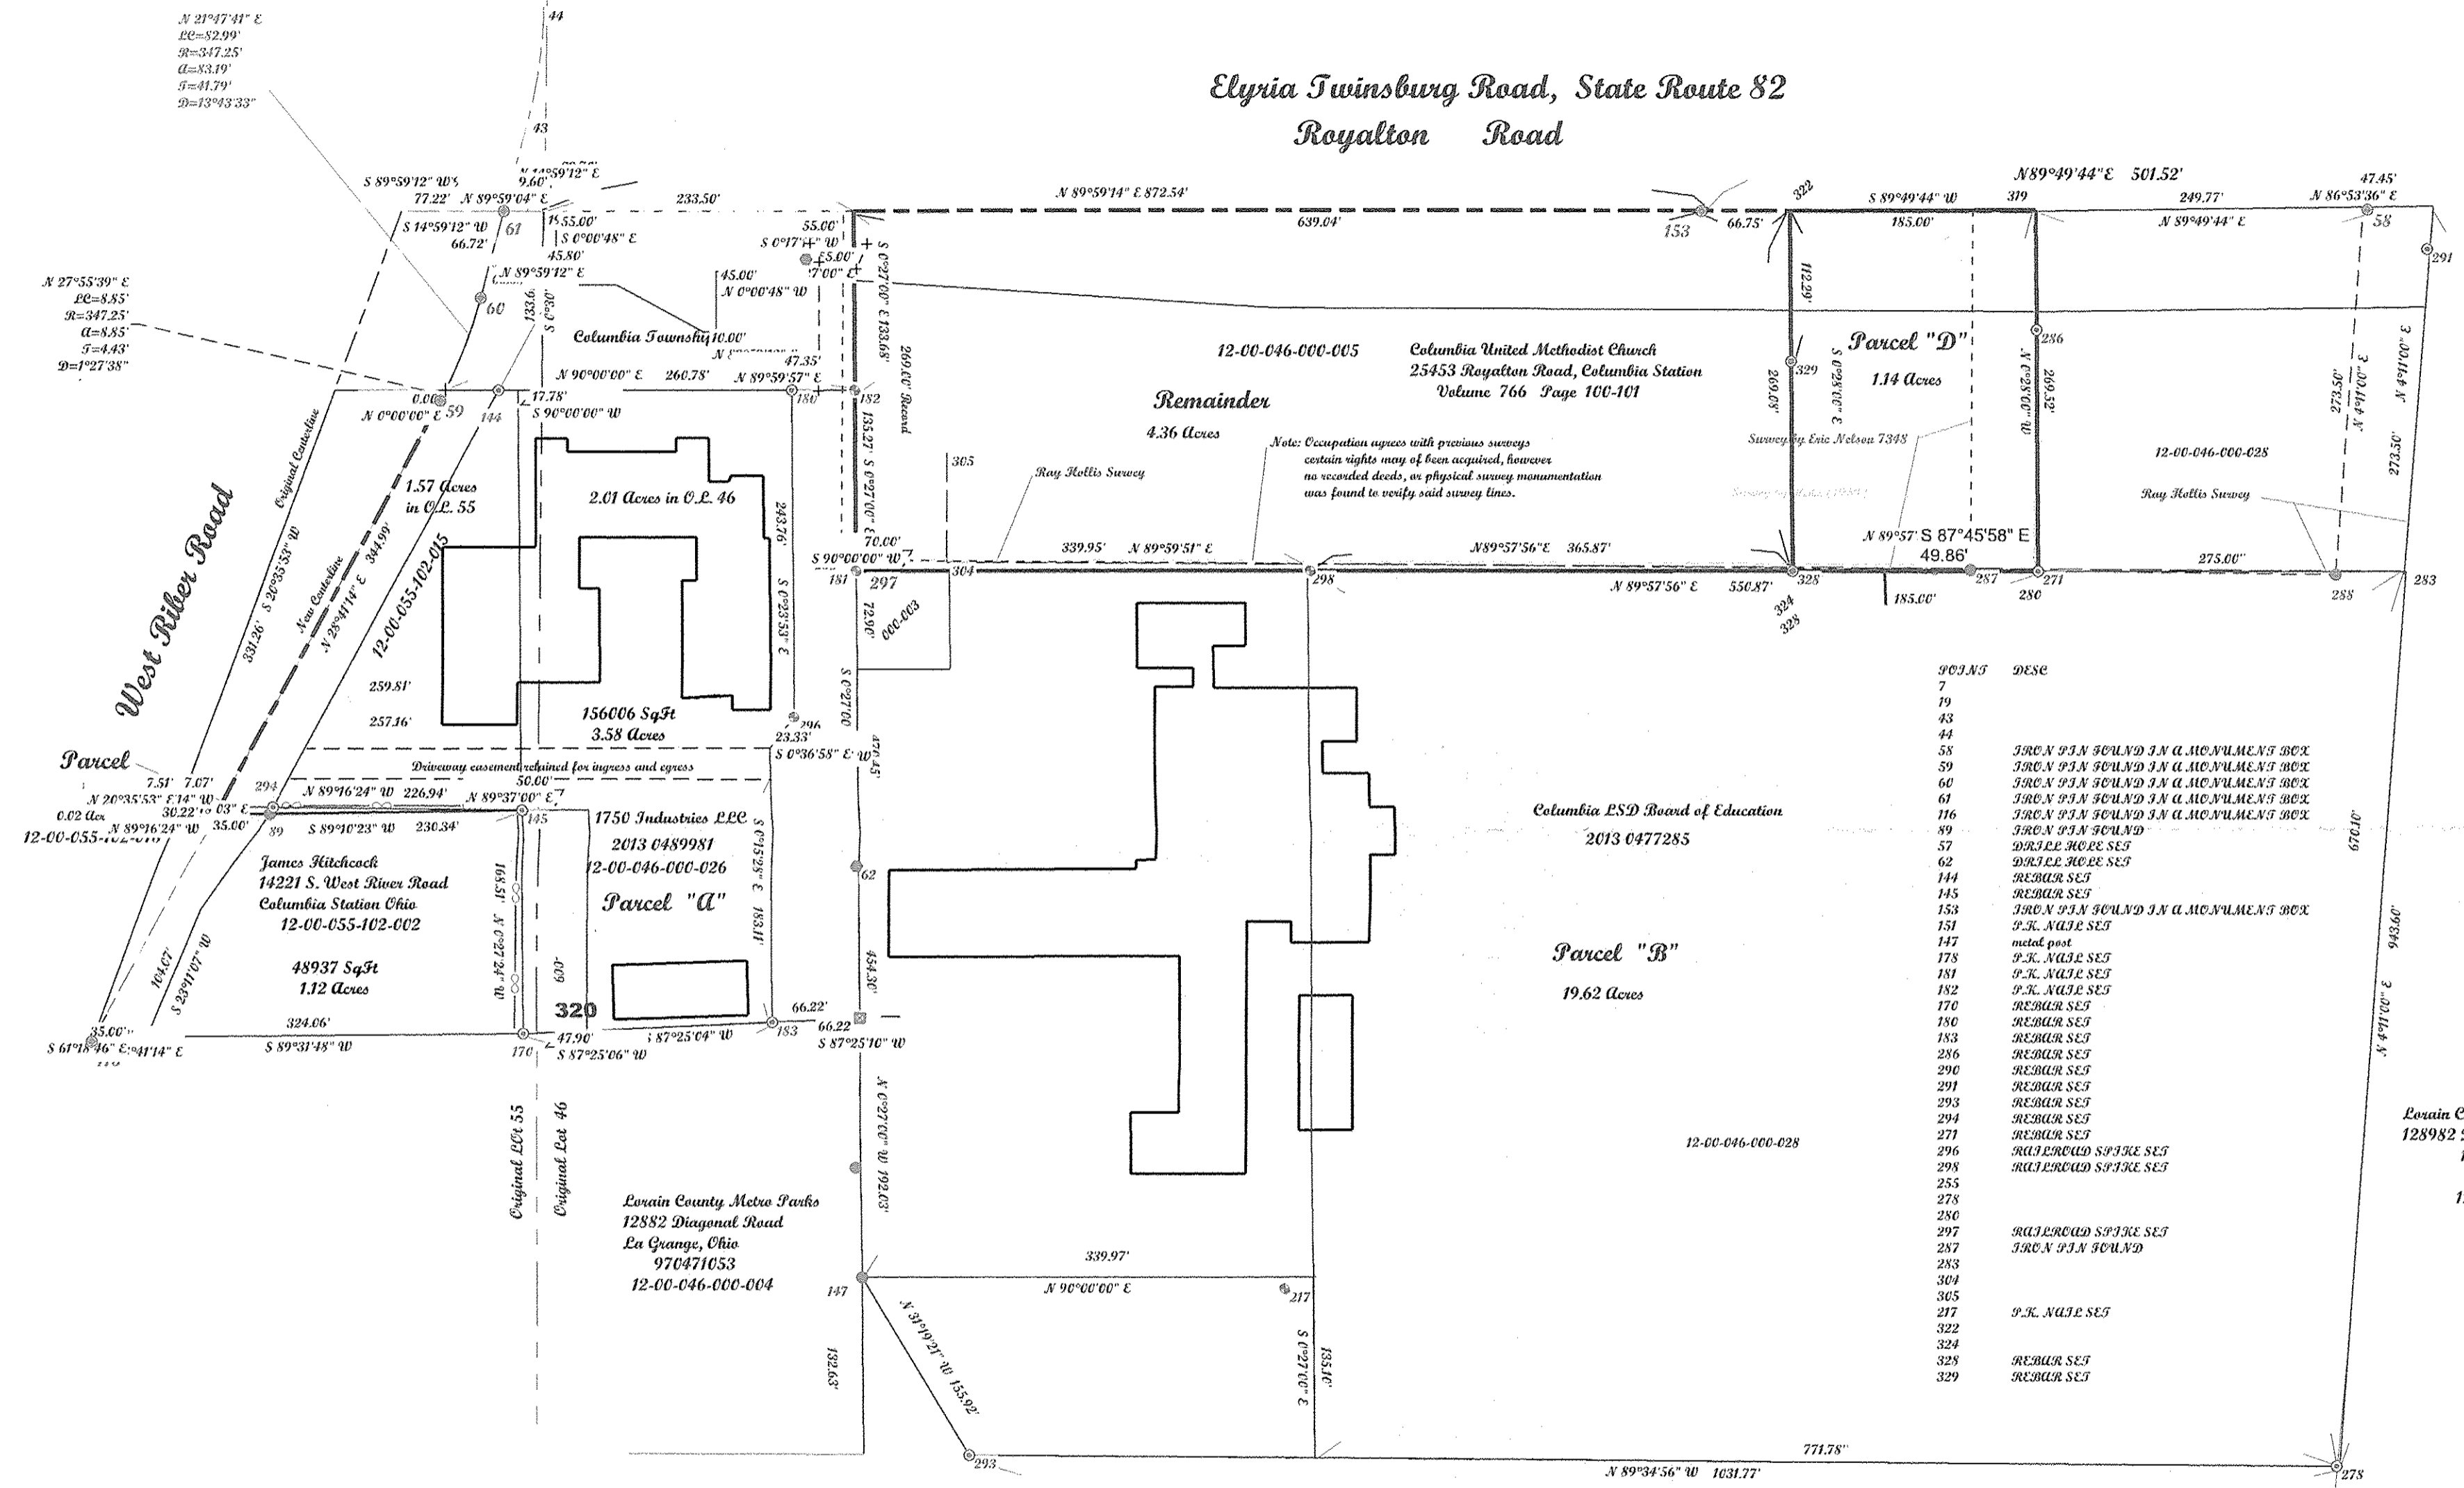

03338
APPROVED
LORAIN CO.
MAP DEPT
DATE 1-20-15
PAGE 12-00-046A
BY JHAtfield
15-03338

- | 903.15 | DESE |
|--------|---------------------------------------|
| 7 | |
| 19 | |
| 43 | |
| 44 | |
| 58 | JACON P.N. BOUND J.N. A. MONUMENT BOX |
| 59 | JACON P.N. BOUND J.N. A. MONUMENT BOX |
| 60 | JACON P.N. BOUND J.N. A. MONUMENT BOX |
| 61 | JACON P.N. BOUND J.N. A. MONUMENT BOX |
| 116 | JACON P.N. BOUND J.N. A. MONUMENT BOX |
| 49 | JACON P.N. BOUND |
| 57 | DRILL HOLE SET |
| 62 | DRILL HOLE SET |
| 144 | REGULAR SET |
| 145 | REGULAR SET |
| 153 | JACON P.N. BOUND J.N. A. MONUMENT BOX |
| 151 | P.K. NAIL SET |
| 147 | metal post |
| 178 | P.K. NAIL SET |
| 181 | P.K. NAIL SET |
| 182 | P.K. NAIL SET |
| 170 | REGULAR SET |
| 180 | REGULAR SET |
| 183 | REGULAR SET |
| 286 | REGULAR SET |
| 290 | REGULAR SET |
| 291 | REGULAR SET |
| 293 | REGULAR SET |
| 294 | REGULAR SET |
| 271 | REGULAR SET |
| 296 | REGULAR SPJKE SET |
| 298 | REGULAR SPJKE SET |
| 255 | |
| 278 | |
| 280 | |
| 297 | REGULAR SPJKE SET |
| 287 | JACON P.N. BOUND |
| 283 | |
| 304 | |
| 305 | |
| 217 | P.K. NAIL SET |
| 322 | |
| 324 | |
| 328 | REGULAR SET |
| 329 | REGULAR SET |

McGannon Surveying, LLC
Boundary Survey
Patrick A. McGannon
Registered Professional Surveyor
www.mcgannonsurveying.com
1731 Gettysburg Drive, Lorain, Ohio 44053 (440) 282-2712

Prepared for Columbia Local School
District Board of Education, of
25796 Royalton Road, Columbia
Station, Ohio 44028.

Lorain County Metro Parks
12882 Diagonal Road La Grange, Ohio
970471053
12-00-046-000-011

Note: Only copies signed with Red
ink shall be considered Valid.
Patrick A. McGannon
Patrick A. McGannon P.S. 7154.



Note: Dimensions shown in Blue are record
values and those shown in red are field observed
values.
COLUMBIA LOCAL SCHOOL DISTRICT 1229