


DATE: MARCH 1990
 SCALE: 1" = 50'

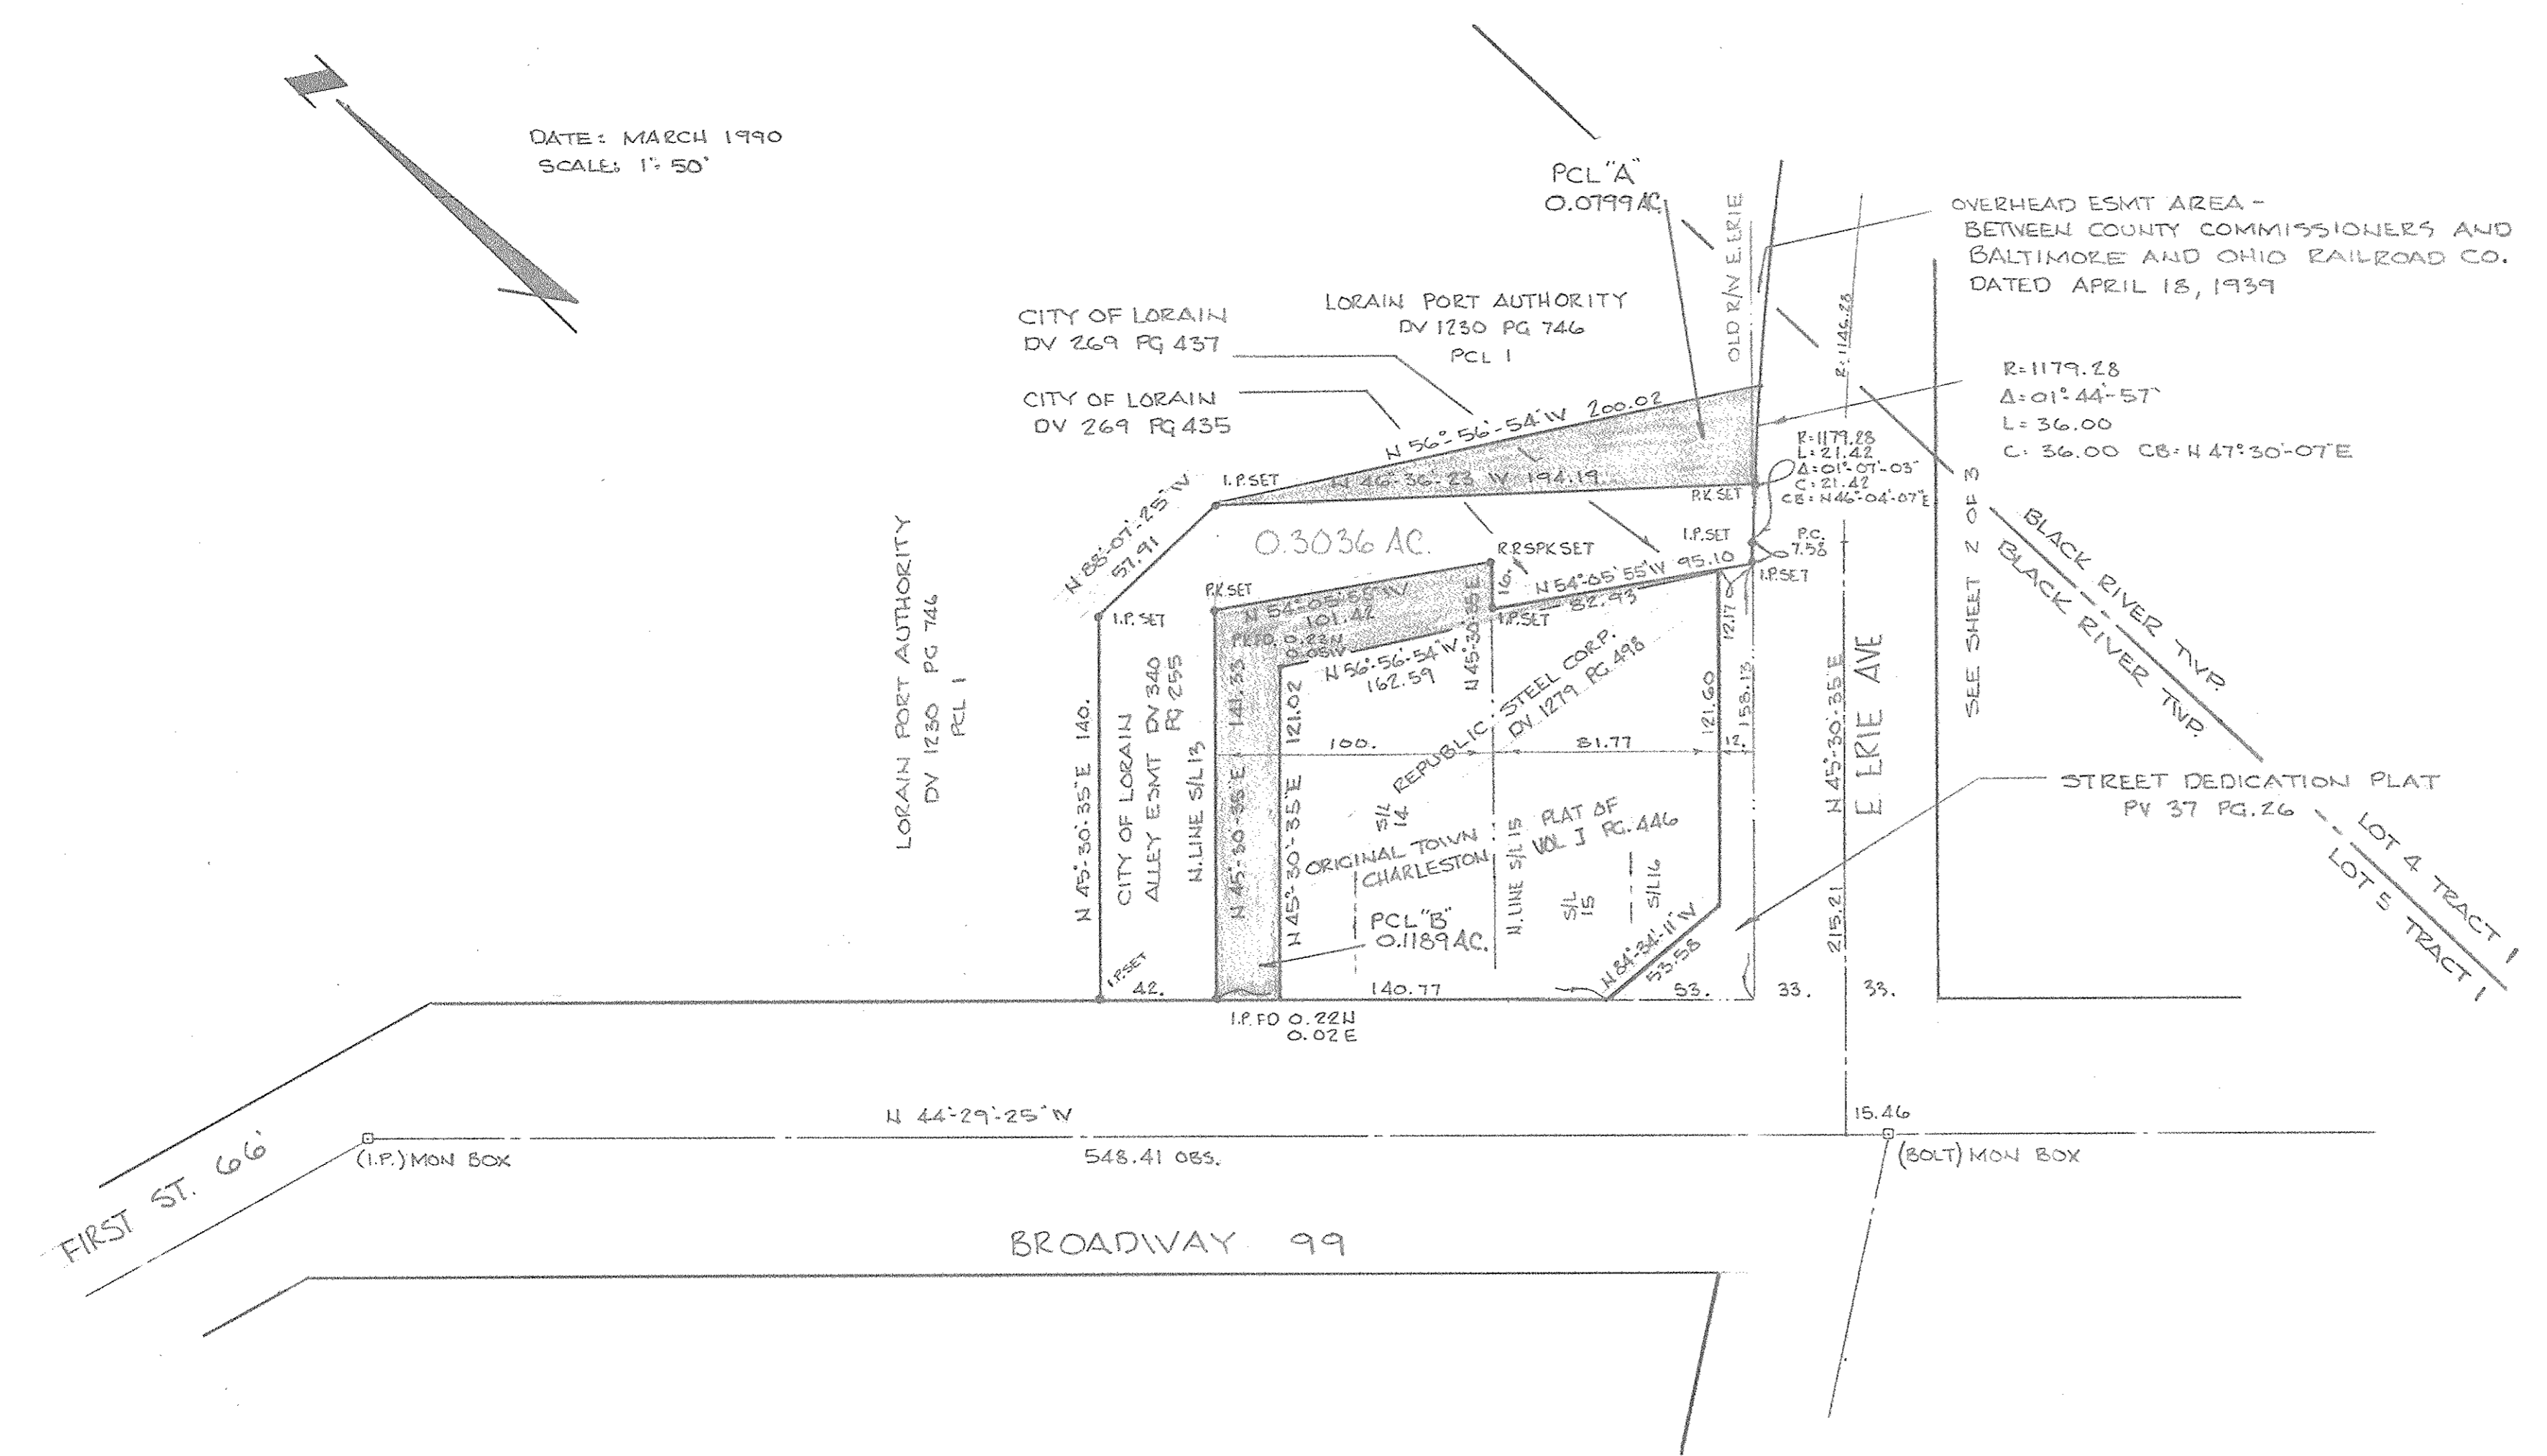

SURVEY OF RIVERFRONT PLACE CITY OF LORAIN

PREPARED FOR:
**CITY OF LORAIN
 AND
 COMMUNITY DEVELOPMENT**

PREPARED BY
HAPONER & ASSOC.
 ENGINEERS AND SURVEYORS
 N. RIDCEVILLE, OHIO

