

BASELINE AS DESCRIBED IN  
DV. 88 PG 541 OF LAND  
CONVEYED TO C.L. & V. RAILWAY CO.



R=2742.52  
L=457.51  
Δ=09°36'  
C=458.98  
CB=N36°09'25"W

E LINE 38' E/V  
R.C. CURVE DATA  
R=2728.52  
L=457.17  
T=229.12  
C=456.65  
CB S 36°09'25"E


NOTE: PCL 'C'  
ABT. 0.0133 AC. OL 3 TRACT 1  
ABT. 1.9835 AC. OL 4 TRACT 1  
PCL 'D'  
ABT. 0.0260 AC. OL 4 TRACT 1  
ABT. 0.6043 AC. OL 3 TRACT 1

LORAIN PORT AUTHORITY  
DV. 1230 PG 746  
PCL '2'

BLACK RIVER TWP LOT 4 TRACT 1  
BLACK RIVER TWP LOT 5 TRACT 1

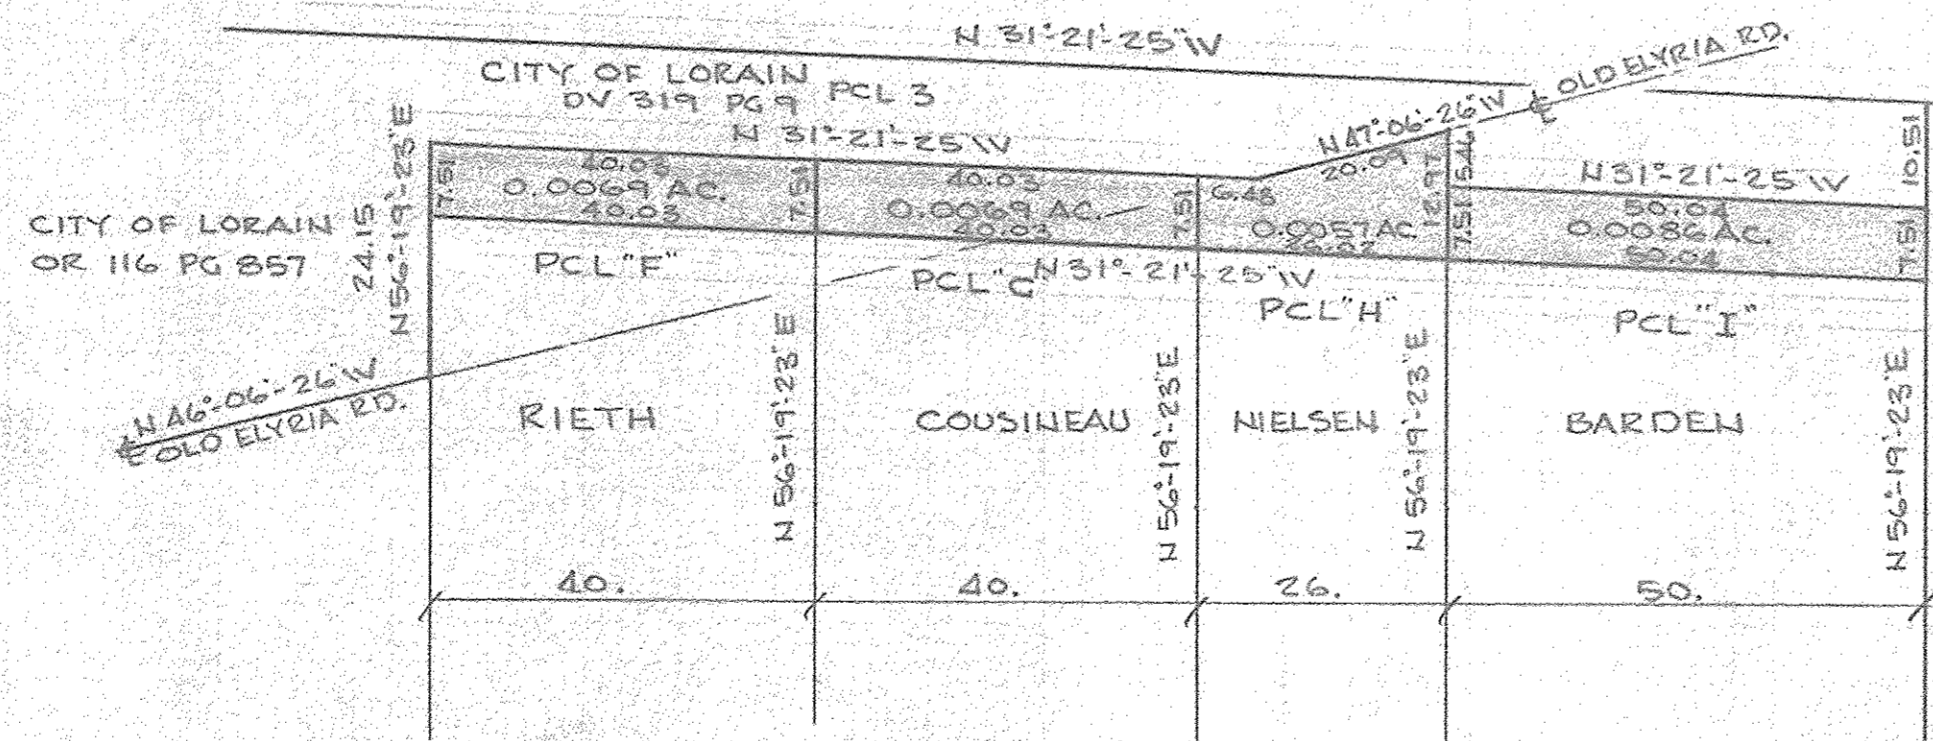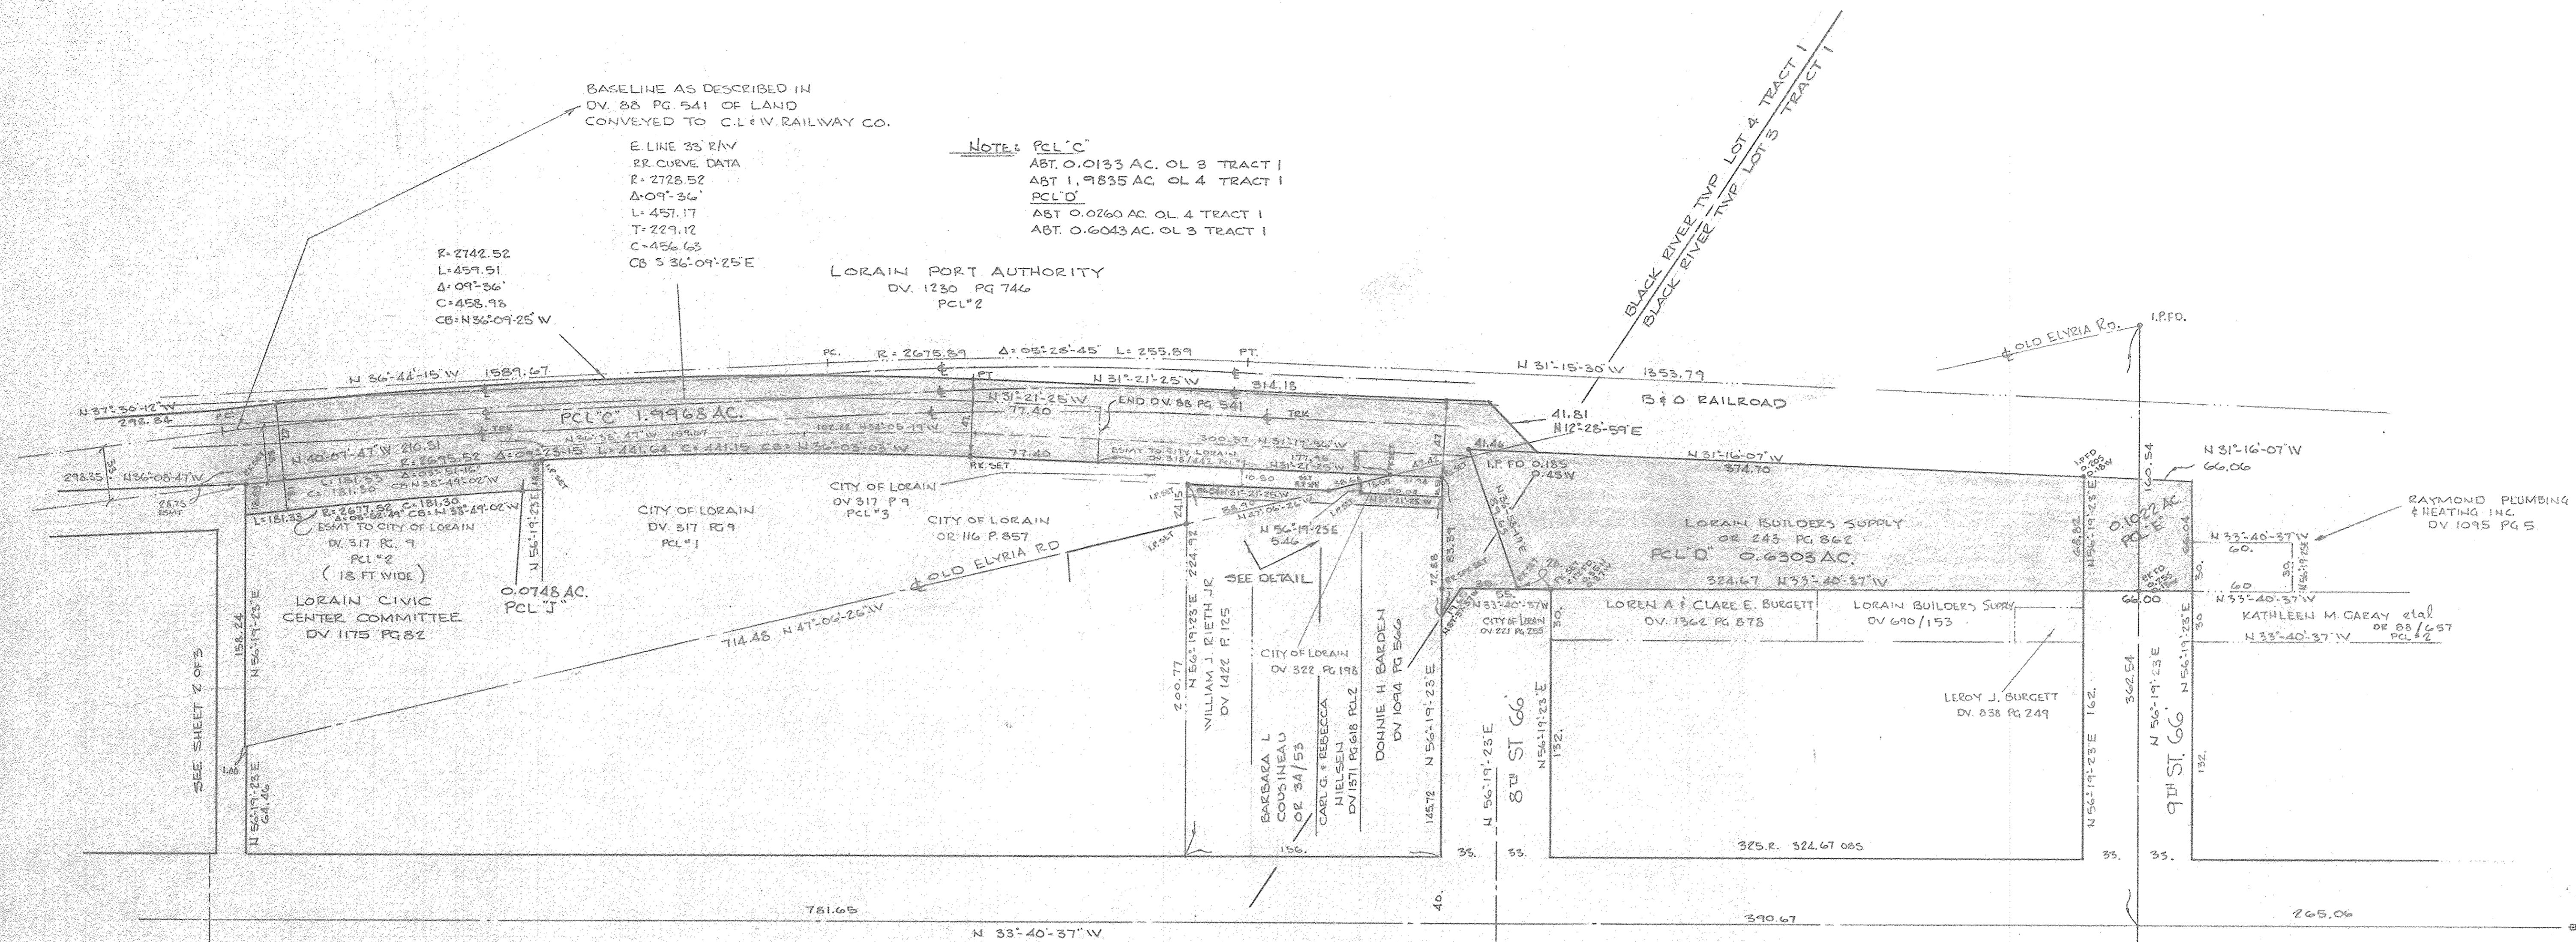

DATE: MARCH 1790  
SCALE: 1" = 50'

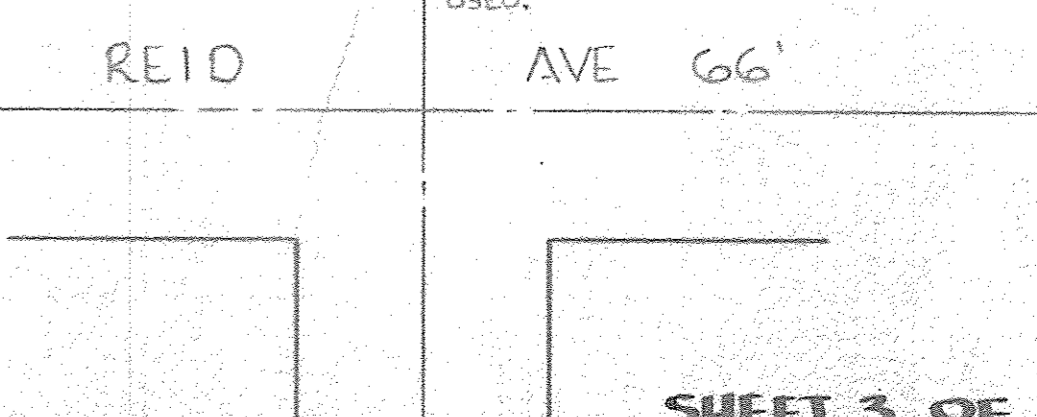

REVISED 4-18-90 PARCEL SPLITS ADDED  
REVISED 4-7-90 ADDED EXIST TRKS