

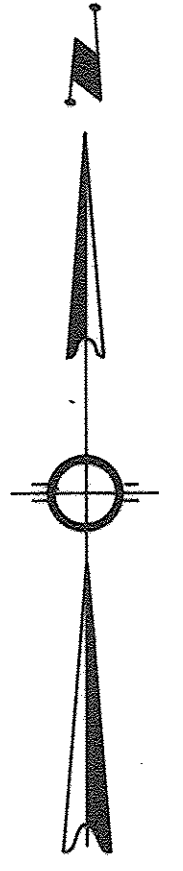


PLAT OF SURVEY FOR
THE GUND COMPANY, AMERITRUST AND SURETY TITLE AGENCY, INC.
 OF PART OF ORIGINAL AVON TOWNSHIP SECTION NOS. 23 AND 24 AND NOW BEING IN THE CITY OF AVON, COUNTY OF LORAIN AND STATE OF OHIO.

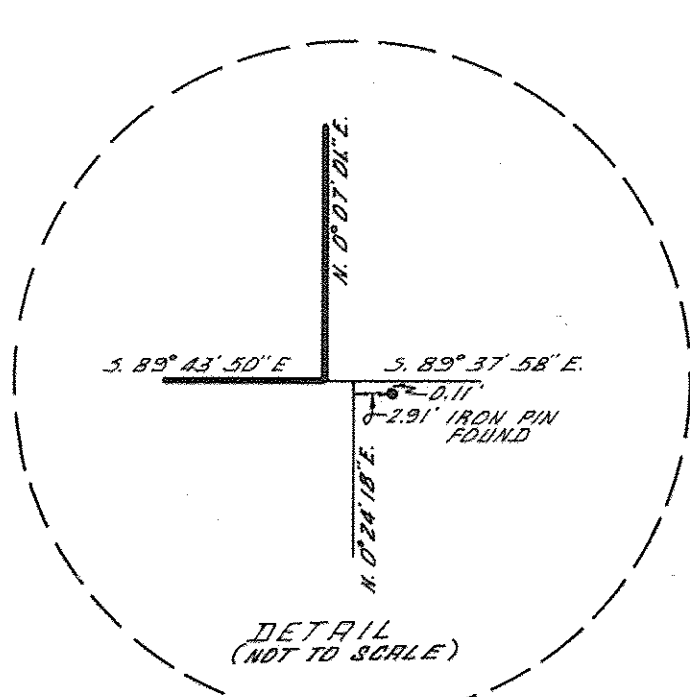

SCALE 1" = 300'
 0' 150' 300' 600'
 JUNE 21, 1986

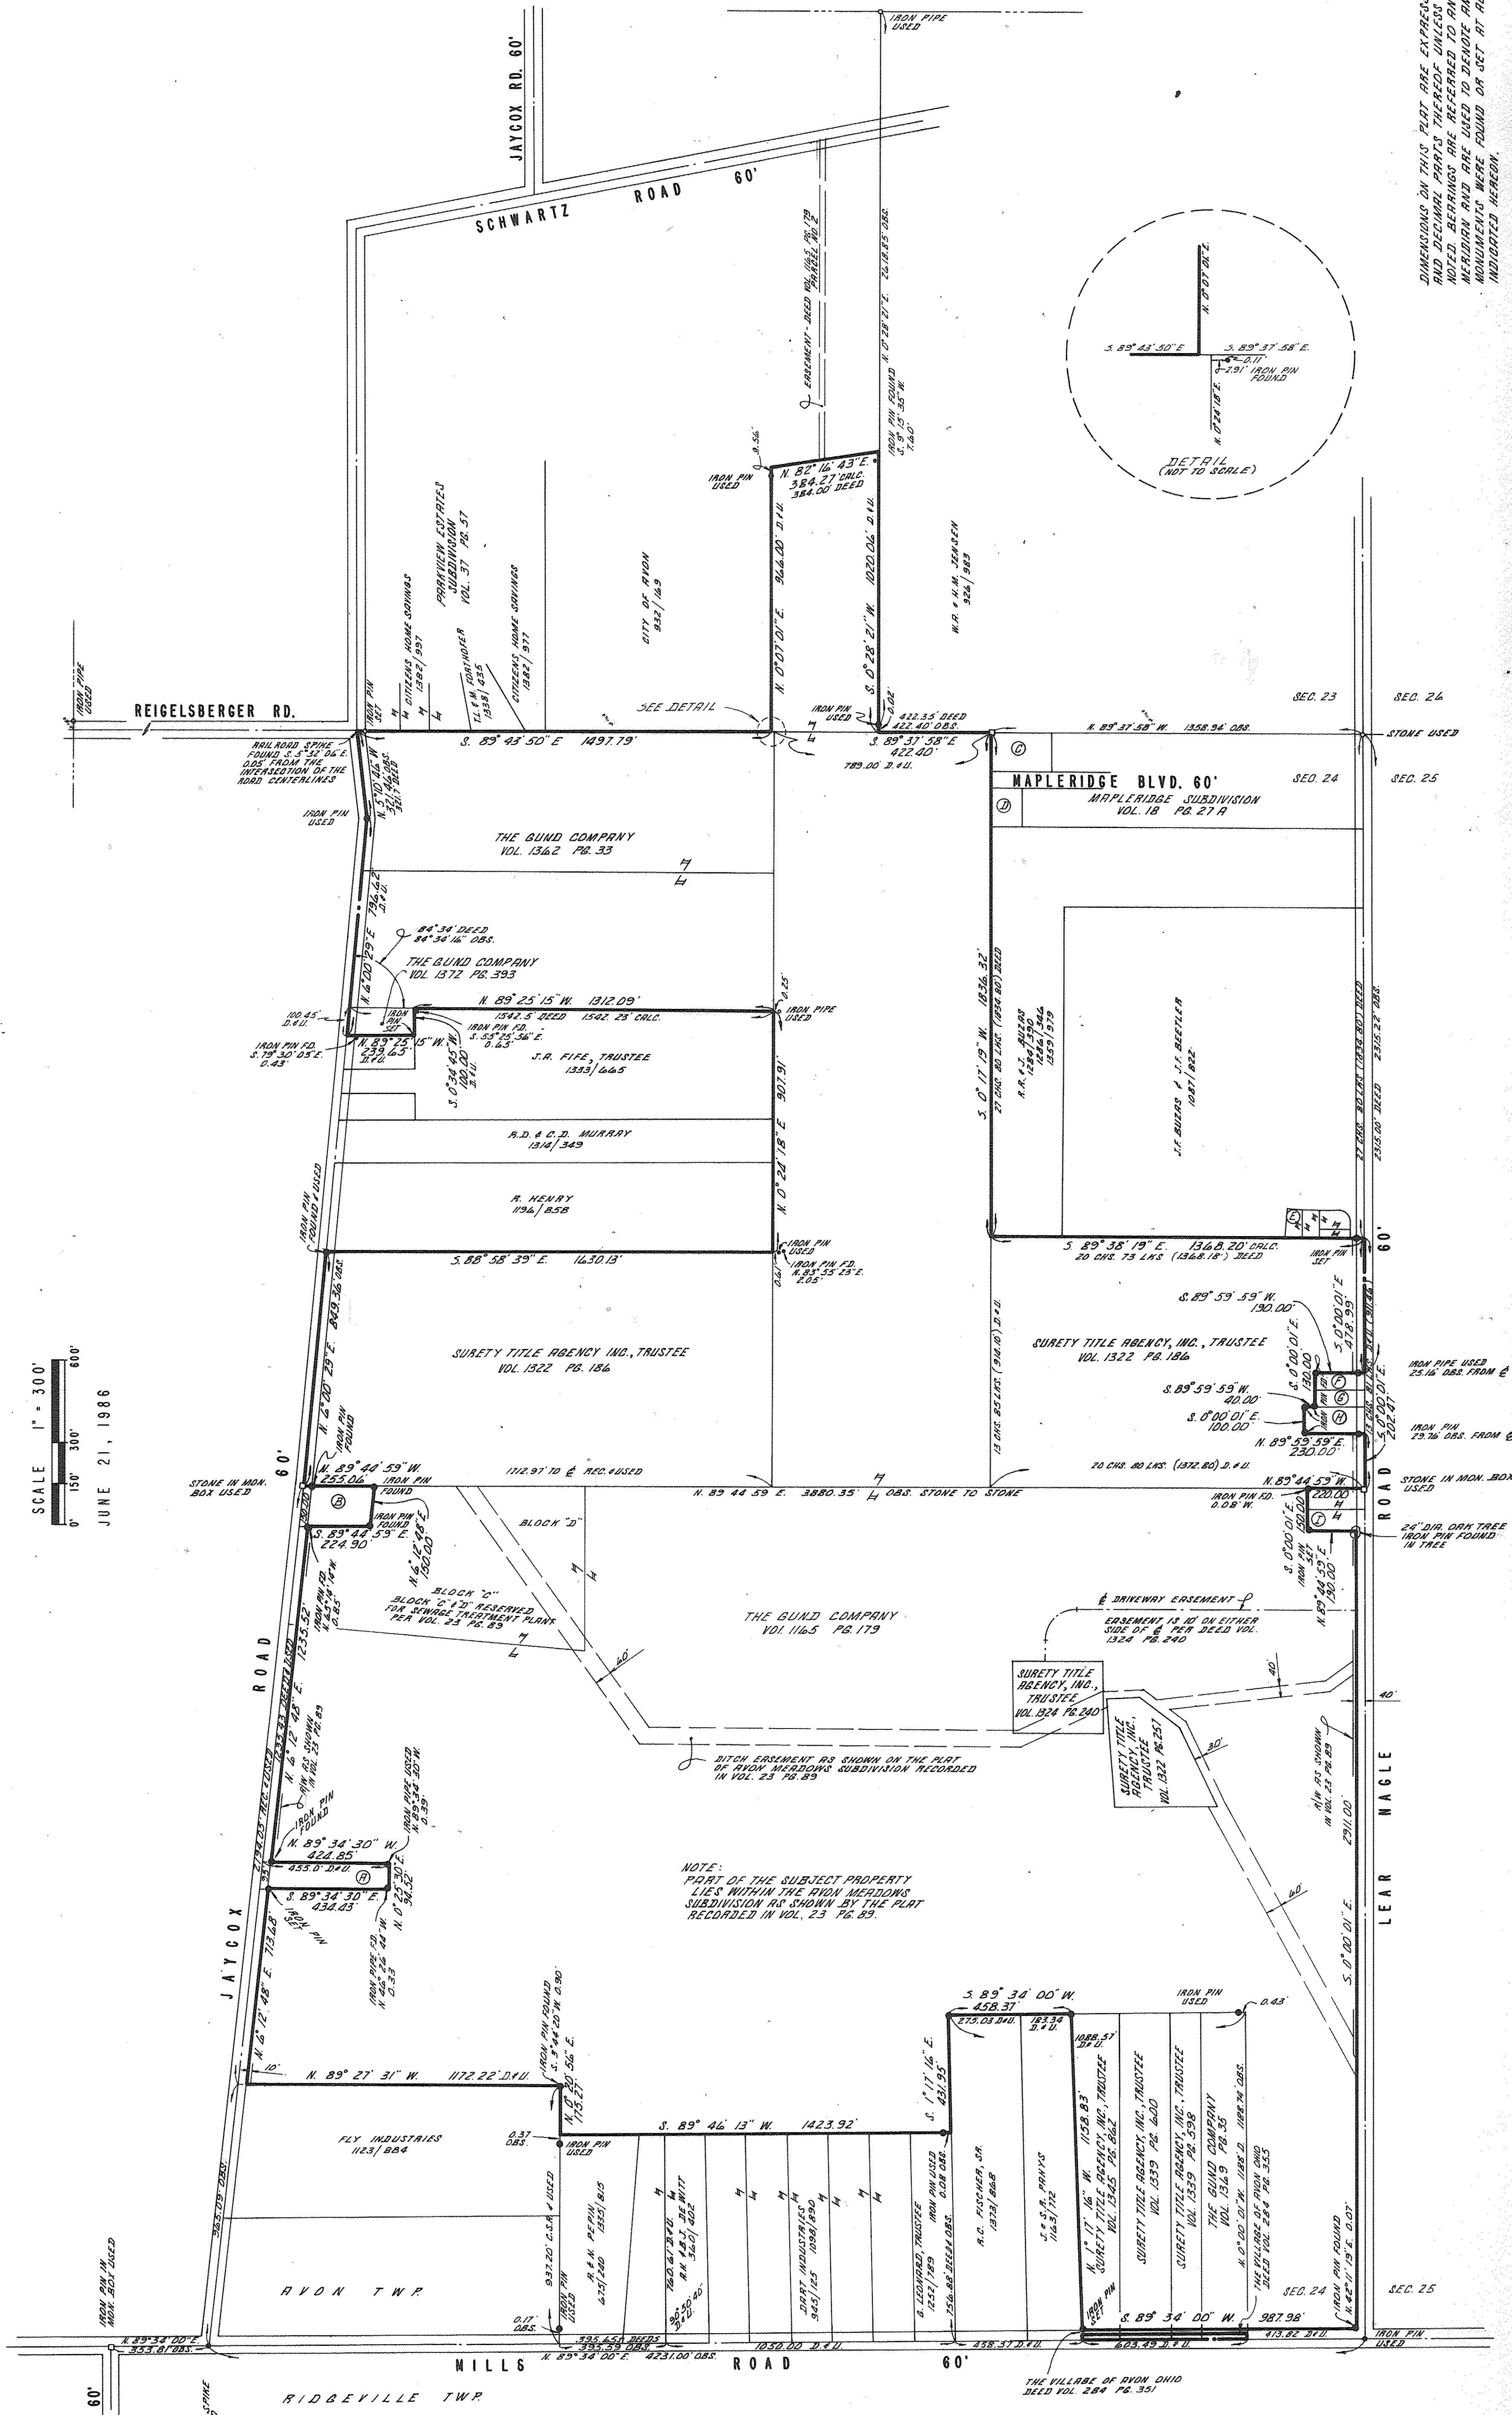

- ADJOINING PROPERTY OWNERS**
- ① D.V. & D.M. ROBINSON 1132/739
 - ② L.F. & J.L. DICH 1128/825
 - ③ R.E. & D.E. WELLS 779/182
 - ④ T.J. & M.M. URIB 1268/371
 - ⑤ R.M. URIB 1307/13
 - ⑥ R.A. CUMMINS 54/19
 - ⑦ L.J. CUMMINS 54/11
 - ⑧ D.R. & M.D. MORRIS 1333/965
 - ⑨ L.O. BILTZ 832/420