
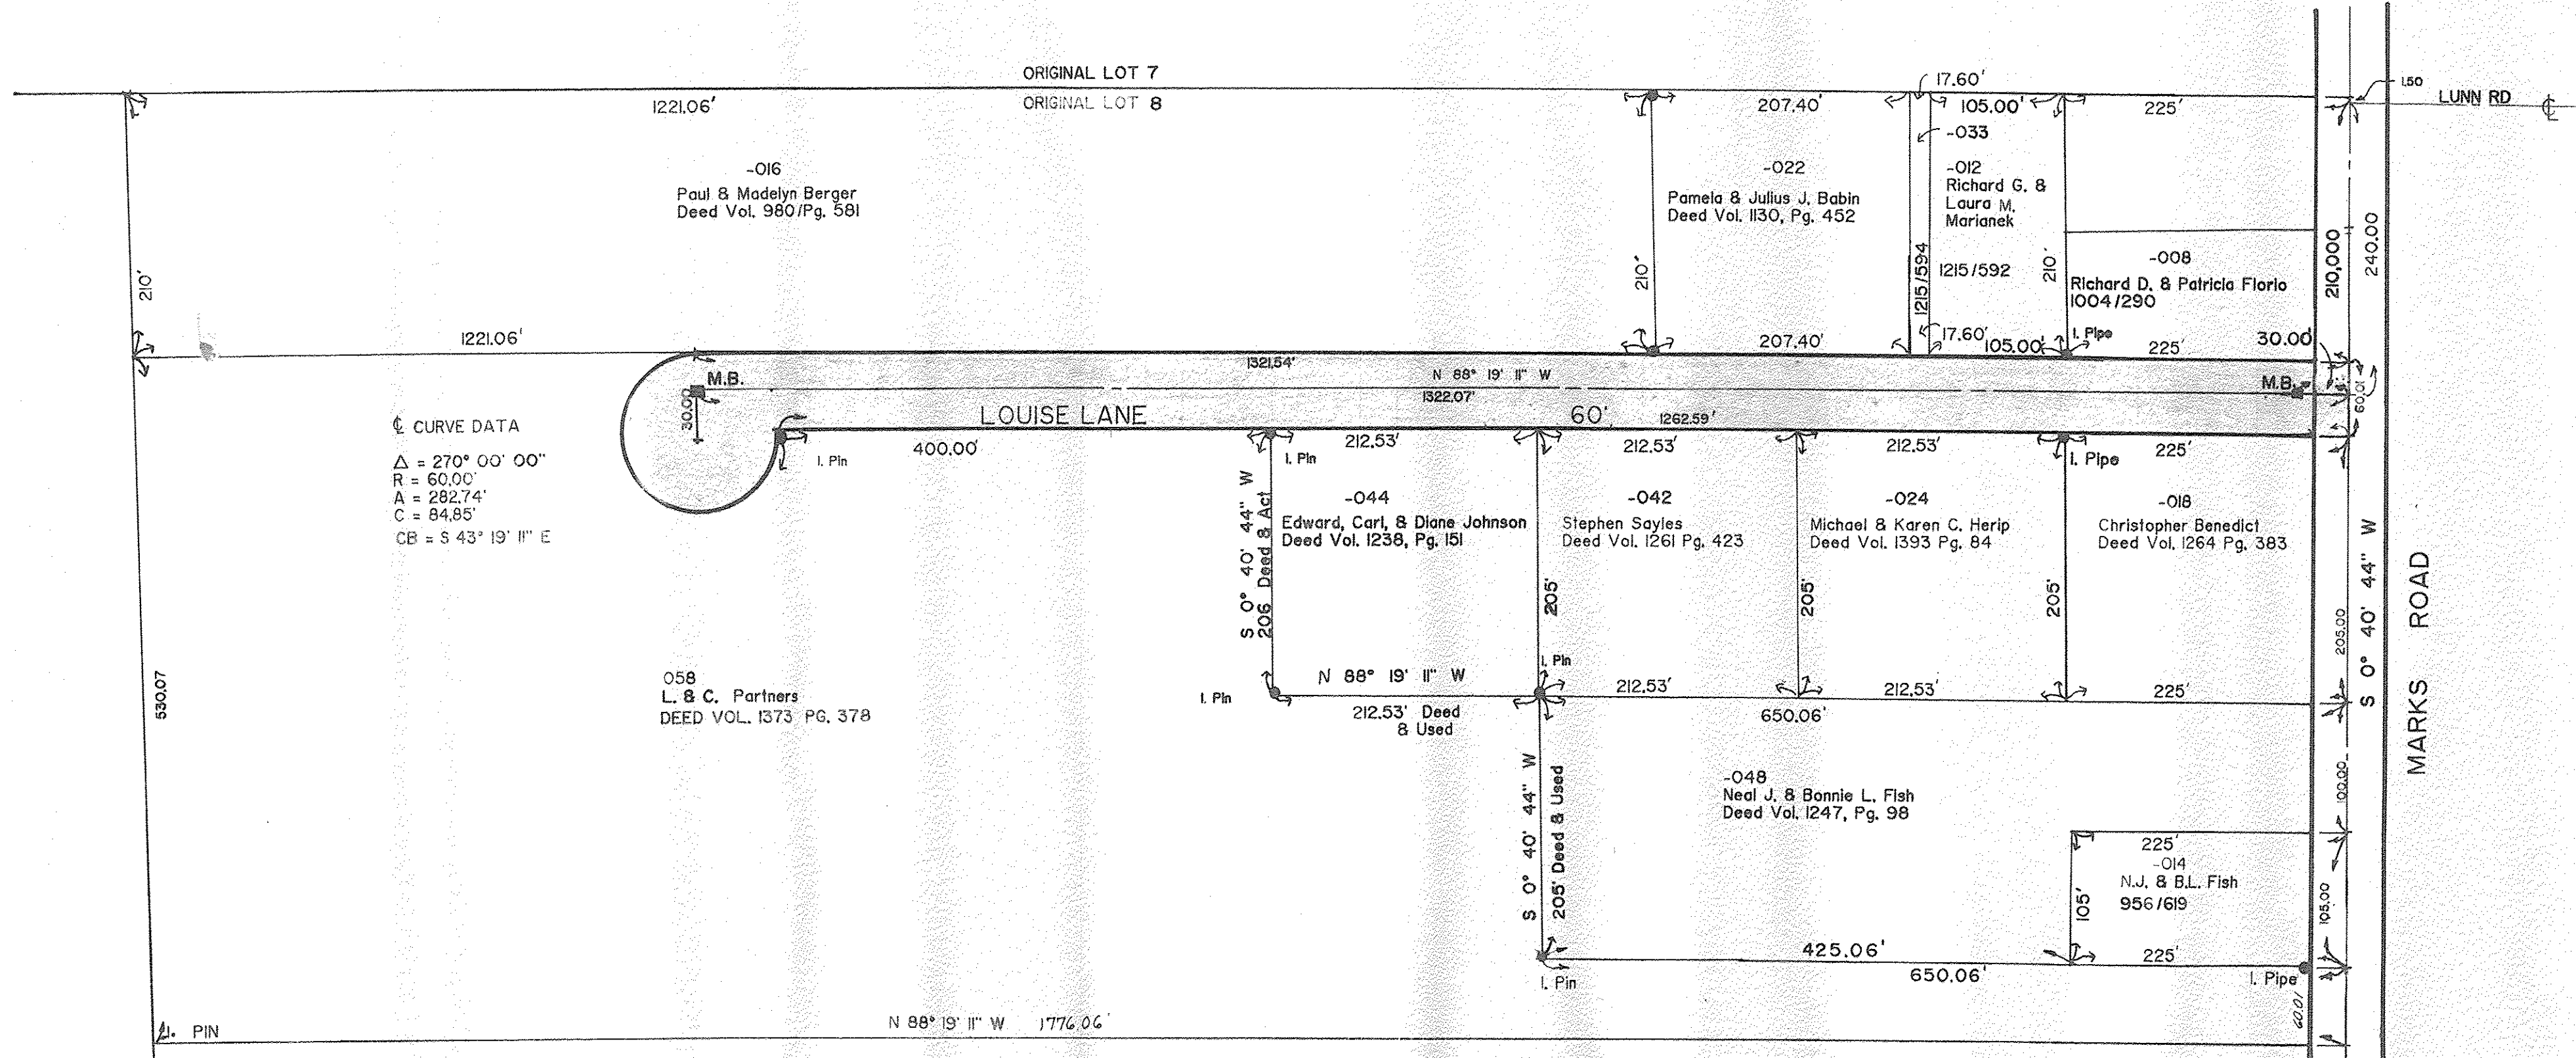


L. C. Land Co. July 11, 1986

DESCRIPTION  
(Louise Lane)

Situated in the Township of Columbia, County of Lorain and State of Ohio, and known as being part of Original Columbia Township Lot No. 8, and further bounded and described as follows:  
Beginning at a point in the centerline of Marks Road, said point being distant South 0 degrees 40 minutes 44 seconds West, 210.00 feet from its intersection of said centerline with the Northerly line of said Lot No. 8, said point being the principal place of beginning;  
Thence North 88 degrees 19 minutes 11 seconds West along the Northerly line of Louise Lane (60 feet wide proposed) a distance of 1321.54 feet to a point of curvature;  
Thence Southeastern along the arc of a circle deflecting to the left a distance of 282.74 feet, said arc having a radius of 60.00 feet and a chord which bears South 43 degrees 19 minutes 11 seconds East 84.85 feet to a point in the Southerly line of Louise Lane Proposed;  
Thence South 88 degrees 19 minutes 11 seconds East along said Southerly line a distance of 1262.59 feet to a point in the centerline of Marks Road;  
Thence North 0 degrees 40 minutes 44 seconds East along said centerline a distance of 60.00 feet to the principal place of beginning.  
The courses used in this description are given to an assumed meridian and used to indicate angles only.

James B. Root & Associates  
Consulting Civil Engineers & Surveyors  
By: *George Althman*  
Registered Surveyor No. 6752

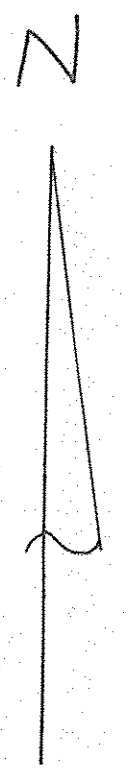

DEDICATION PLAT OF LOUISE LANE

Part of Original Lot No. 8  
Columbia Twp., Lorain County Ohio  
Scale: 1"=100'

James B. Root & Associates  
Consulting Civil Engineers & Surveyors

By: *George Althman*  
Registered Surveyor No. 6752



LOUISE LANE = 2.016 ACRES (87,803.608 SQ. FT.)

We The Undersigned Owners of The Land shown hereon in shade, do hereby dedicate to public use as a legal highway the same land, also known as LOUISE LANE.

*Lawrence A. Madson*  
*Clyde H. Gannon*

State of Ohio  
County of Lorain

S. S. Before Me a Notary Public in and for said County Personally Appeared the Aforementioned

Notary Public \_\_\_\_\_  
My Commission Expires \_\_\_\_\_

Who Acknowledge The Signing of the Foregoing Instrument To Be Their Free Act And Deed, In Testimony Whereof I have here Unto set My Hand And official Seal At \_\_\_\_\_ Ohio, This \_\_\_\_\_ day of \_\_\_\_\_ 198\_\_.

The Within Dedication is hereby Approved

*Lawrence A. Madson* *Clyde H. Gannon*  
*Dean J. Williams* *James B. Root*

Columbia Township Trustees  
Date: *7-11-86*

*Lawrence V. McBlanchy*  
Lorain County Engineer  
Date: *11/20/86*

IRON PIN FD. AT ANGLE PT. Accepted by the Board of Lorain County Commissioners

Resolution No. \_\_\_\_\_ Date \_\_\_\_\_