
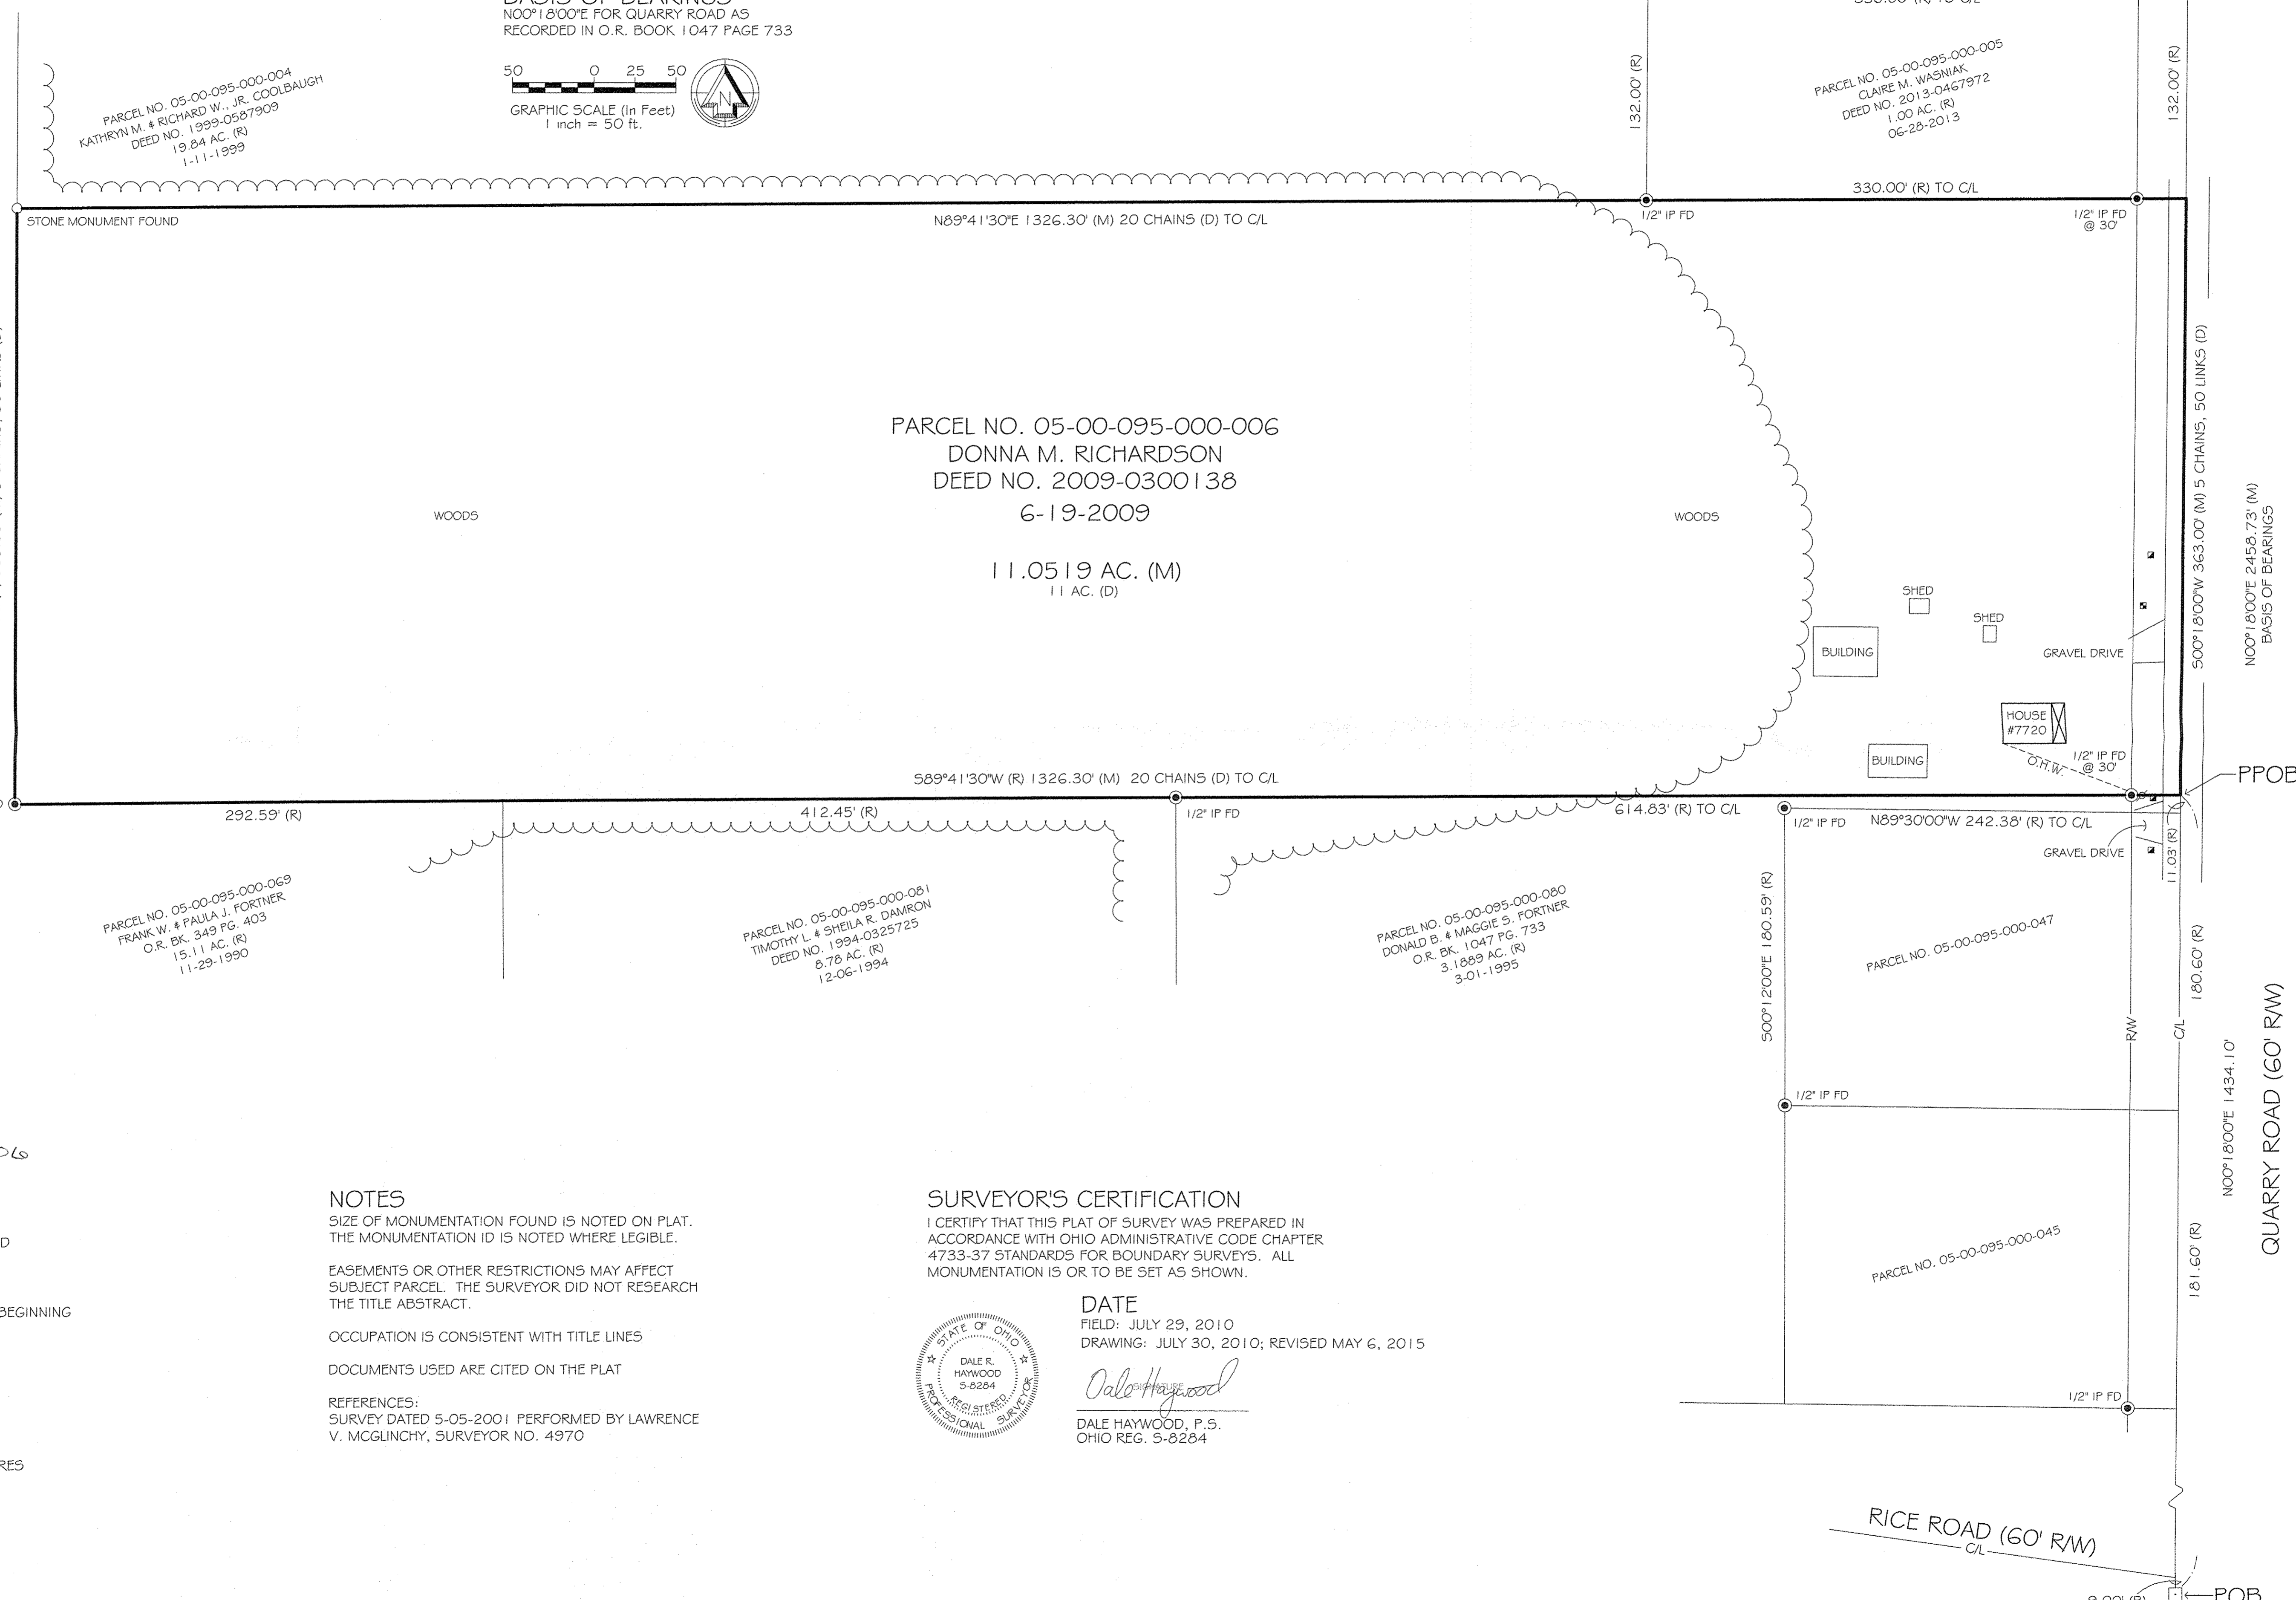


BOUNDARY SURVEY
SITUATED IN THE TOWNSHIP OF AMHERST
COUNTY OF LORAIN, STATE OF OHIO
PART OF ORIGINAL AMHERST TOWNSHIP LOT 95

ADDRESS
7720 QUARRY ROAD
AMHERST, OHIO

RECORD
PARCEL NO. 05-00-095-000-006
DONNA M. RICHARDSON
DEED NO. 2009-0300138
FILED 6-19-2009

BASIS OF BEARINGS
N00°18'00"E FOR QUARRY ROAD AS
RECORDED IN O.R. BOOK 1047 PAGE 733

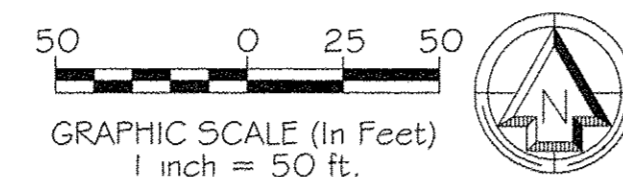

PARCEL NO. 05-00-095-000-006
DONNA M. RICHARDSON
DEED NO. 2009-0300138
6-19-2009
11.0519 AC. (M)
1 AC. (D)

PARCEL NO. 05-00-095-000-069
FRANK W. & PAULA J. FORTNER
O.R. BK. 349 PG. 403
15.11 AC. (R)
11-29-1990

PARCEL NO. 05-00-095-000-004
KATHRYN M. & RICHARD W., JR. COOLBAUGH
DEED NO. 1999-0587909
19.84 AC. (R)
1-11-1999

PARCEL NO. 05-00-095-000-005
CLAIRE M. WASNIAK
DEED NO. 2013-0467972
1.00 AC. (R)
06-28-2013

PARCEL NO. 05-00-095-000-081
TIMOTHY L. & SHEILA R. DAMRON
DEED NO. 1994-0325725
8.78 AC. (R)
12-06-1994

PARCEL NO. 05-00-095-000-080
DONALD B. & MAGGIE S. FORTNER
O.R. BK. 1047 PG. 733
3.1889 AC. (R)
3-01-1995

PARCEL NO. 05-00-095-000-047

PARCEL NO. 05-00-095-000-045

Scan # 48606
APPROVED
LORAIN CO.
MAP DEPT
DATE 5-7-15
PAGES 00 OF 08
BY R. MARINES
#15-03182-D

05-00-095-000-006

- LEGEND**
- IRON PIPE FOUND
 - STONE MONUMENT FOUND
 - CL MONUMENT FOUND
 - POB PLACE OF BEGINNING
 - PPOB PRINCIPAL PLACE OF BEGINNING
 - (M) MEASURED
 - (D) DEED
 - (R) RECORD
 - CATCH BASIN
 - WATER METER
 - O.H.W. — OVER HEAD WIRES
 - UTILITY POLE

NOTES

SIZE OF MONUMENTATION FOUND IS NOTED ON PLAT. THE MONUMENTATION ID IS NOTED WHERE LEGIBLE.

EASEMENTS OR OTHER RESTRICTIONS MAY AFFECT SUBJECT PARCEL. THE SURVEYOR DID NOT RESEARCH THE TITLE ABSTRACT.

OCCUPATION IS CONSISTENT WITH TITLE LINES

DOCUMENTS USED ARE CITED ON THE PLAT

REFERENCES:
SURVEY DATED 5-05-2001 PERFORMED BY LAWRENCE V. MCGLINCHY, SURVEYOR NO. 4970

SURVEYOR'S CERTIFICATION

I CERTIFY THAT THIS PLAT OF SURVEY WAS PREPARED IN ACCORDANCE WITH OHIO ADMINISTRATIVE CODE CHAPTER 4733-37 STANDARDS FOR BOUNDARY SURVEYS. ALL MONUMENTATION IS OR TO BE SET AS SHOWN.

DATE
FIELD: JULY 29, 2010
DRAWING: JULY 30, 2010; REVISED MAY 6, 2015

Dale Haywood
DALE HAYWOOD, P.S.
OHIO REG. 5-8284

