


# CARPENTER CREEK SUBDIVISION

ORIGINAL LOT 29. EATON TOWNSHIP. LORAIN CO. OHIO.

SCALE 1"=100'. WARDEN & LAUNDON. CIVIL ENGINEERS. JANUARY 10, 1929.

We the undersigned mortgages of lands contained within this plot of Carpenter Creek Subdivision do hereby accept this plot to be correct and release from the lien of our mortgage the streets shown hereon. In testimony whereof we have hereunto set our hands and corporate seal at Lorain, Ohio, this 14th day of January, 1929.

State of Ohio) Before me a Notary Public in and for said County and State personally appeared The County Mortgage Company, its President, J.A. DuBois, and its Secretary, W.J. Andrus, who acknowledged the signing of this plot to be its and their free act and deed. In witness whereof I have hereunto set my hand and official seal at Lorain, Ohio, this 14th day of January, 1929.

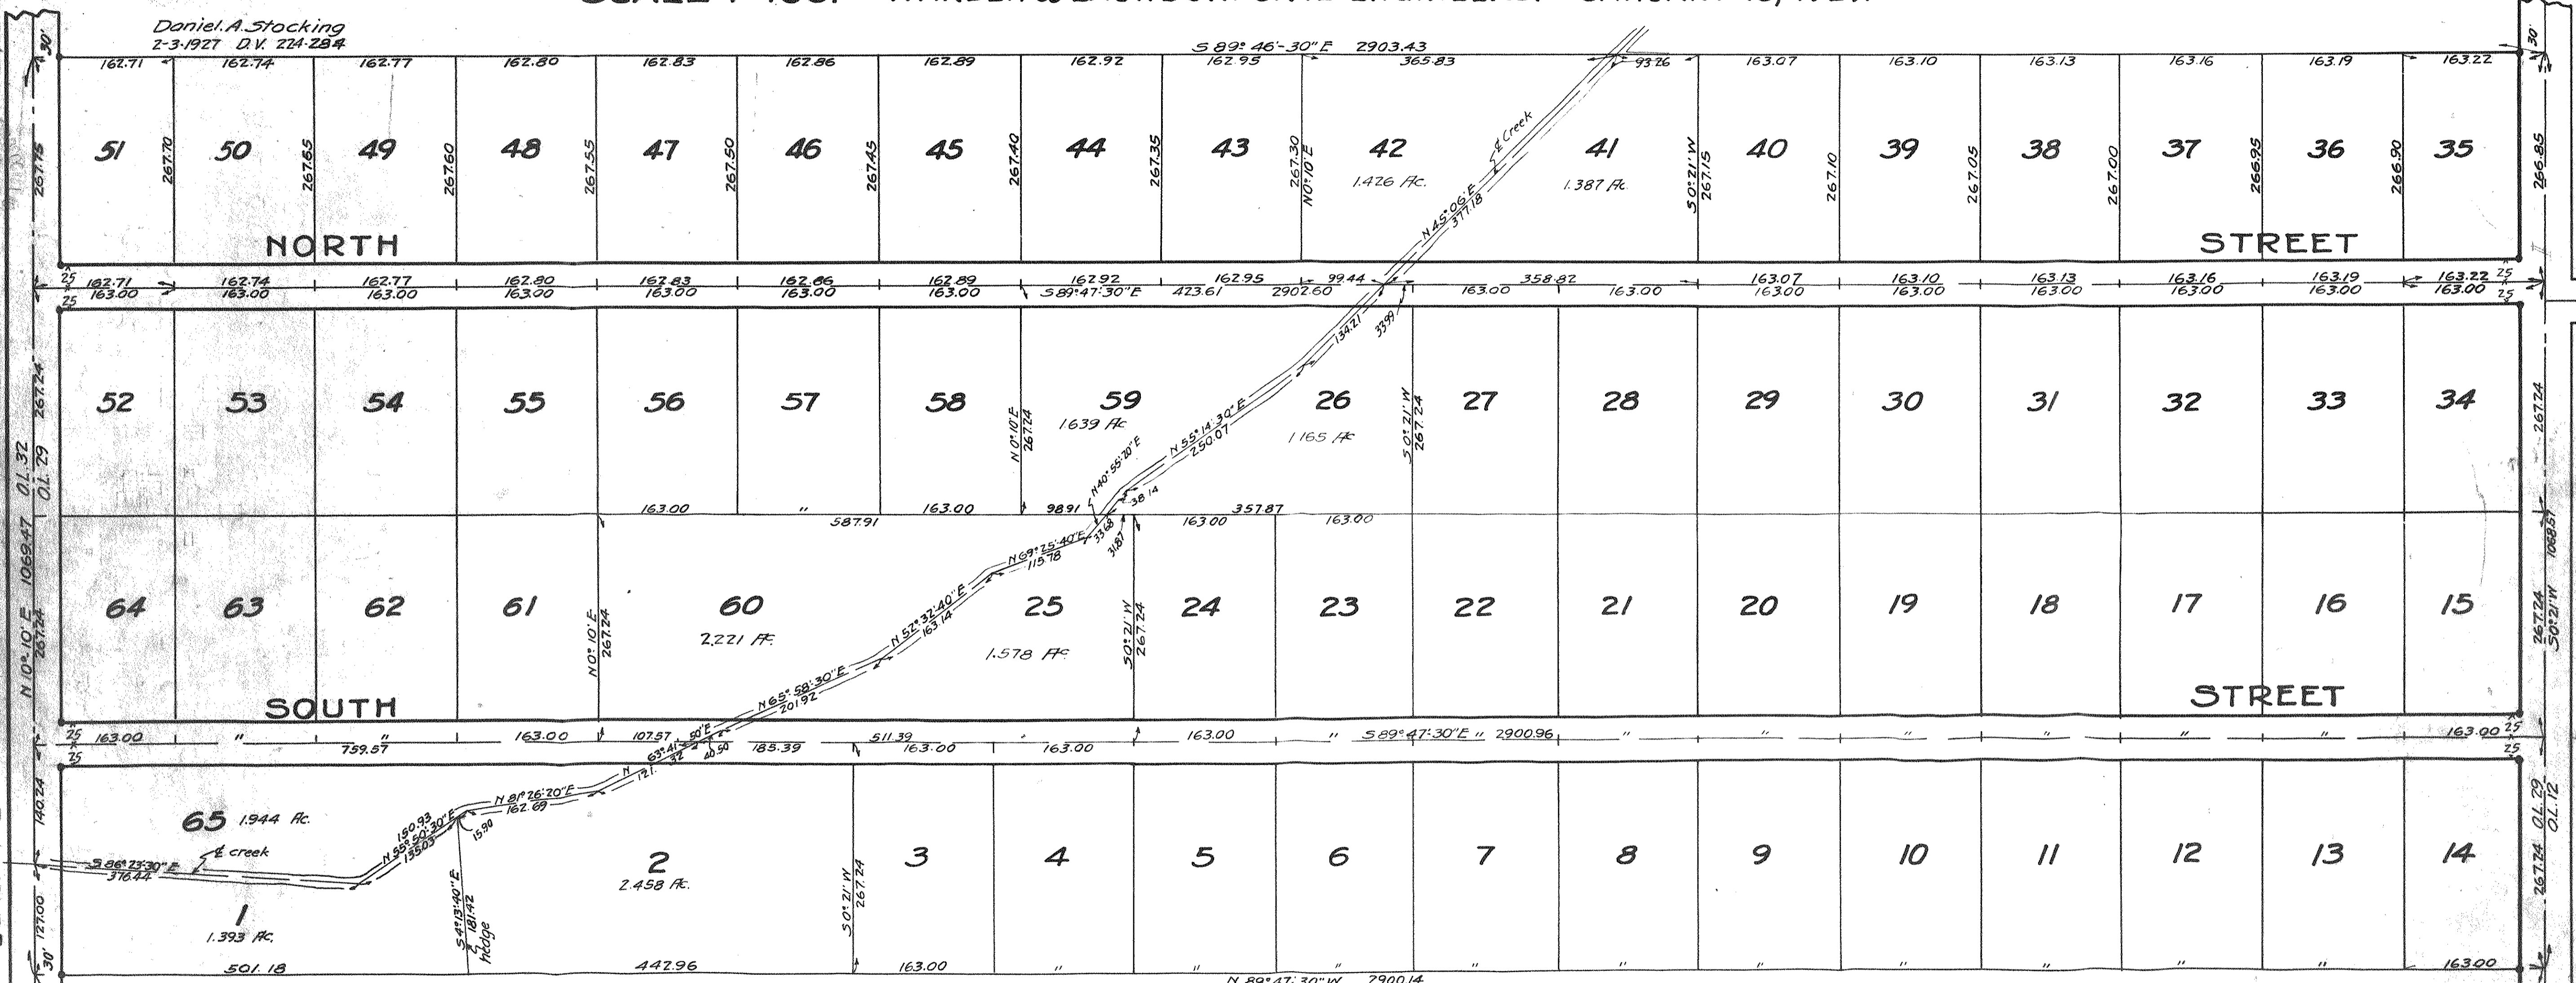

Daniel A. Stocking  
2-3-1927 D.V. 224-284

Berneice V. Grills  
10-1-1925 D.V. 214-307

This is to certify that The County Mortgage Company, a corporation, owners of lands contained within the above plot of Carpenter Creek Subdivision, accept the same to be correct and dedicate to public use the streets shown hereon. In testimony whereof we have hereunto set our hands and corporate seal at Cleveland, Ohio, this 14th day of January, 1929.

Signed in presence of [Signature]  
By [Signature]

This is to certify that at the request of The County Mortgage Co. we have surveyed and plotted the above Carpenter Creek Subdivision situated in Original Lot 29 Eaton Township, Lorain Co., Ohio and containing within said bounds 71.211 acres of land. Lots number 1-2-25-26-41-42-59-60 and 65 extend to the center of Carpenter Creek and contain the acreages shown upon the plot. All other lots contain 100 acres of land each. Distances and acreages shown and computed are to the center lines of Streets. Distances shown are in feet and decimal parts thereof. Iron pins were found or set at all points marked thus\*. All of which we certify to be correct.

Warden & Laundon Civil Engineers  
By [Signature]

State of Ohio) Before me a Notary Public in and for said County and State personally appeared The County Mortgage Company by its President, J.A. DuBois, and Secretary, W.J. Andrus, who acknowledged the signing of this plot to be its and their free act and deed. In witness whereof I have hereunto set my hand and official seal at Cleveland, Ohio, this 14th day of January, 1929.

[Signature]  
Notary Public

DYE ROAD  
O.L. 29  
O.L. 28

O.L. 29  
O.L. 28

ROAD  
BROKAW

ROAD

REED ROAD

1821  
1822  
13  
1821