


Note: Bearings shown are to an assumed Meridian and are used to describe angles only.

Being known as Part of Original Lot 9, Tract, 2 of Black River Township Now in the City of Lorain, County of Lorain and the State of Ohio.

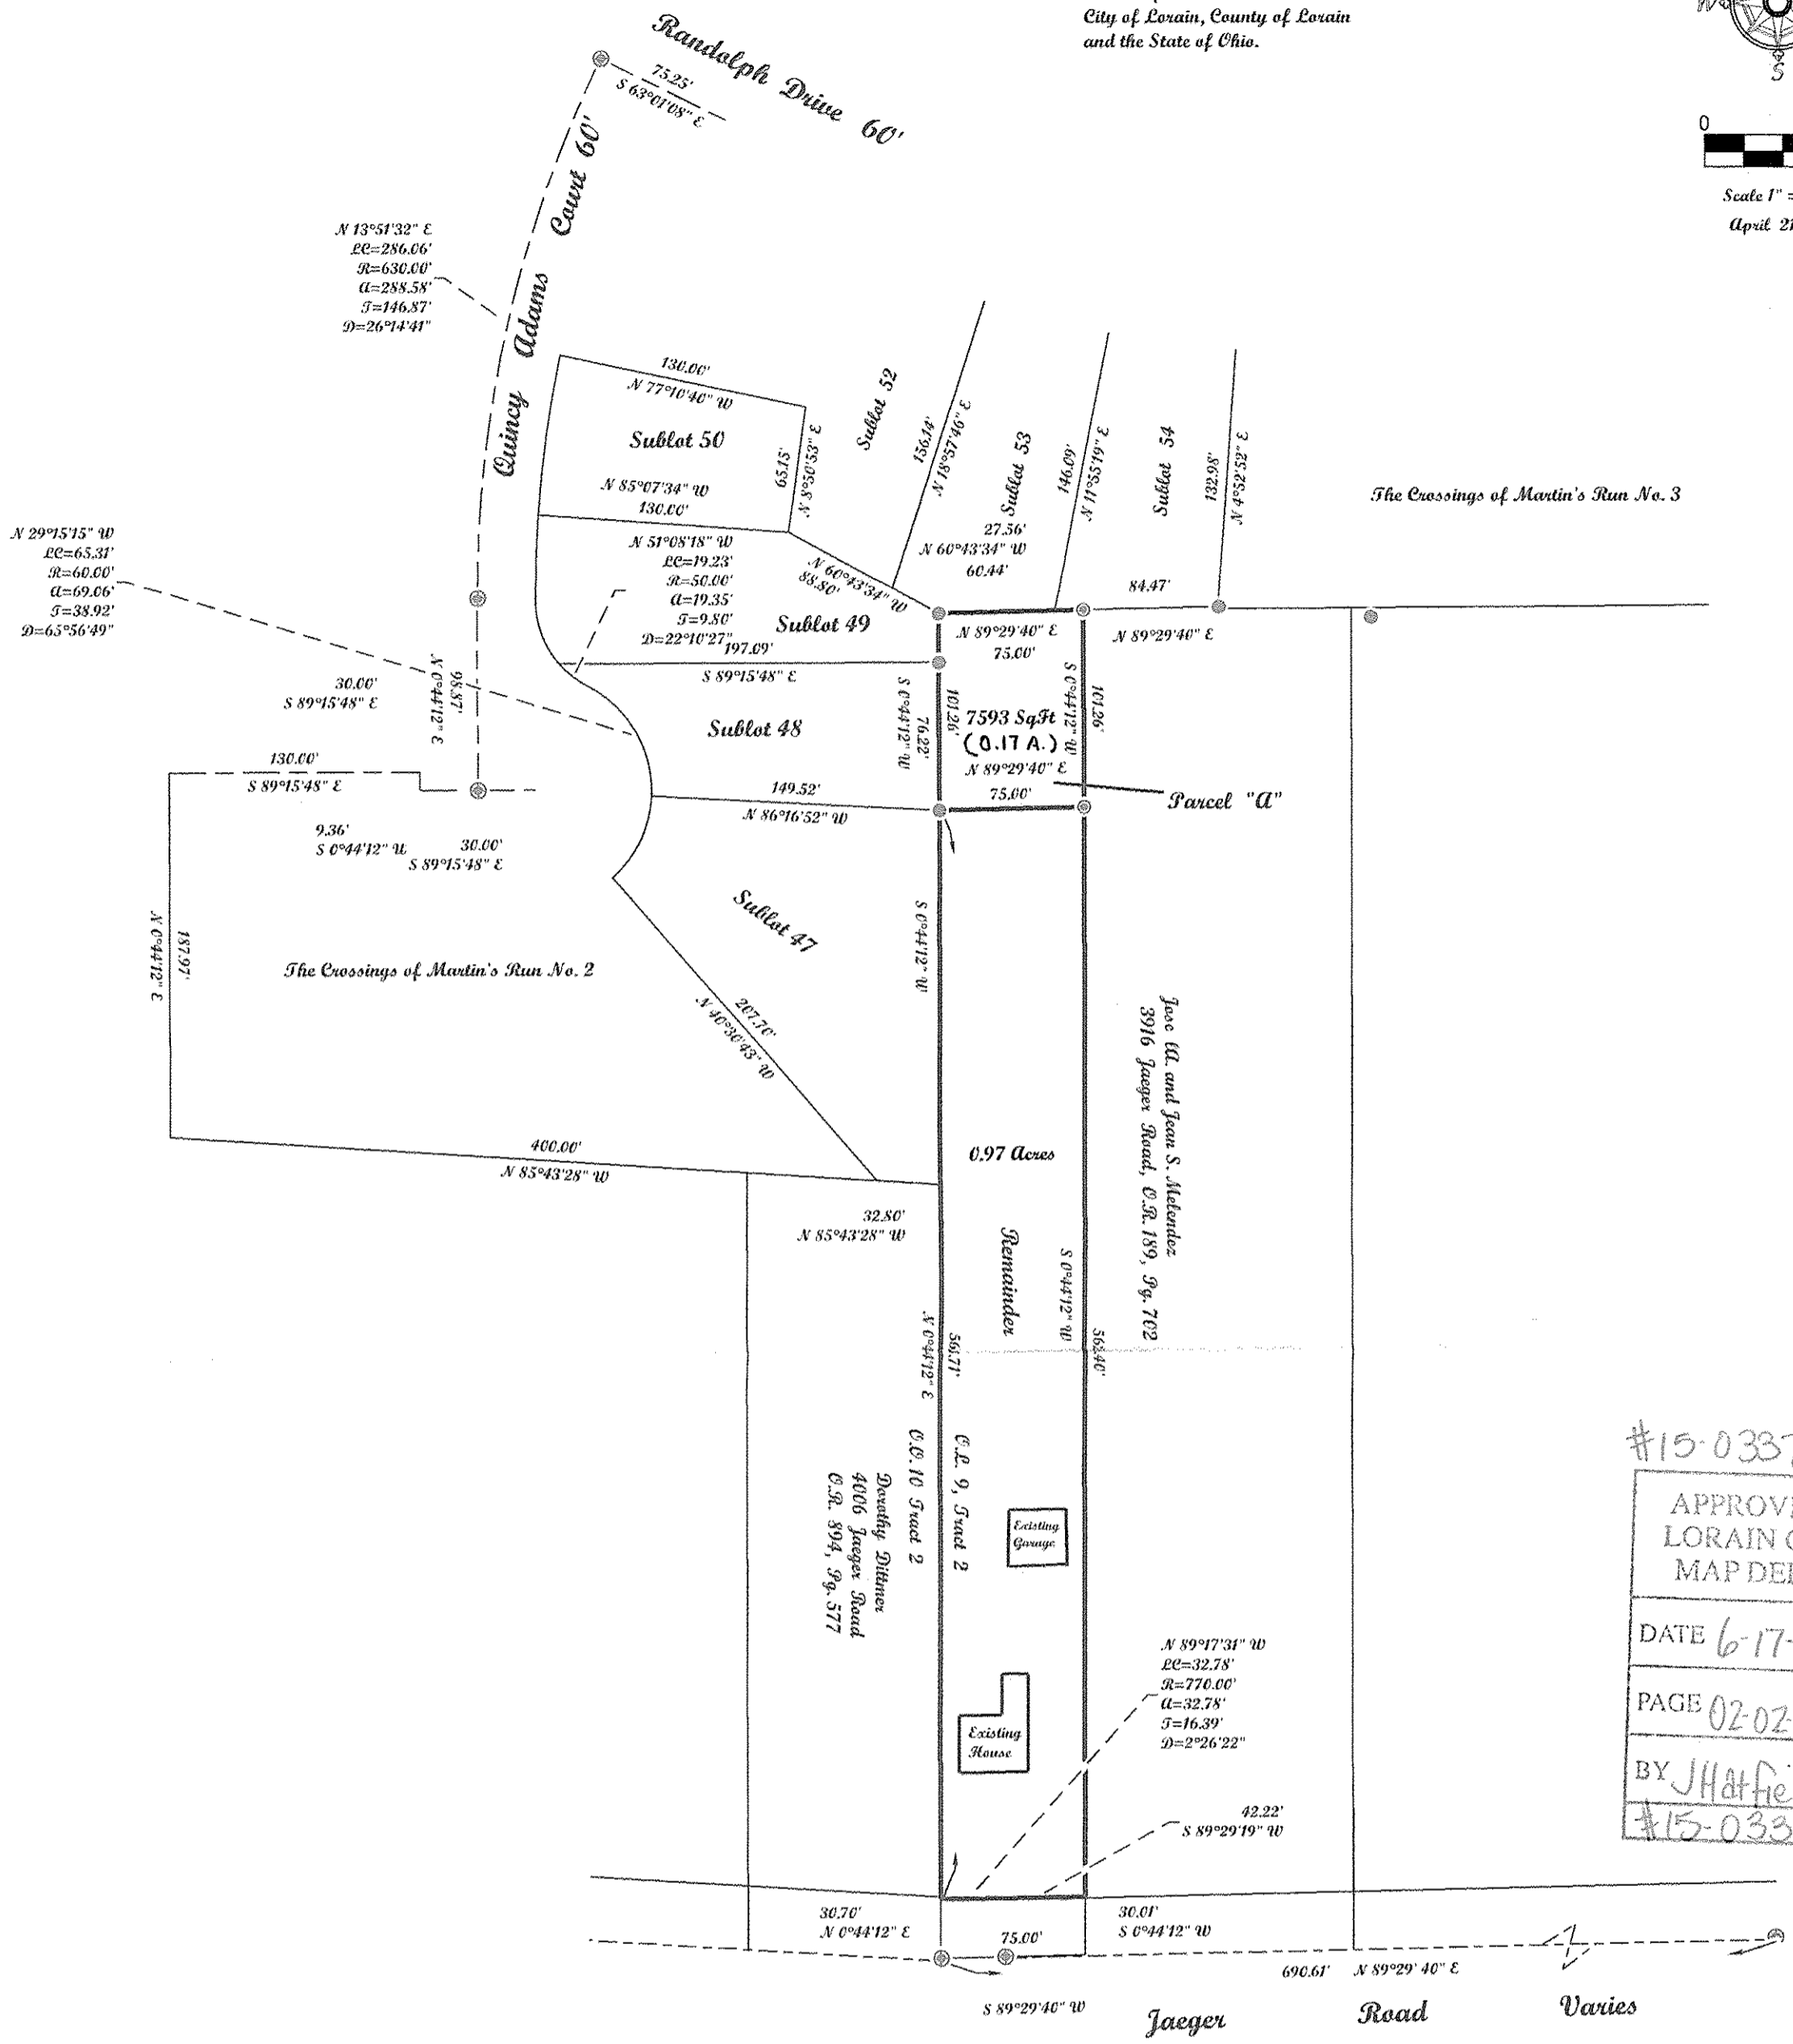

Scale 1" = 80'
April 21, 2015



#15-03378
APPROVED
LORAIN CO.
MAP DEPT
DATE 6-17-15
PAGE 02-02-009
BY JHatfield
#15-03378

LEGEND	
	IRON PIN FOUND IN MONUMENTS BOX
	REBAR SET
	REBAR FOUND

APPROVED
AS TO DESCRIPTION ONLY
Date June 4 2015
City of Lorain
Per [Signature] Engineering Dept.

APPROVED BY THE LORAIN CITY PLANNING COMMISSION..... NO PLAT REQUIRED
[Signature] 6-5-15
SECRETARY LORAIN CITY PLANNING COMMISSION

McGannon Surveying, LLC
Boundary Survey
Patrick A. McGannon
Registered Professional Surveyor
1731 Gettysburg Drive, Lorain, Ohio 44053 (440) 282-2712
www.mcannonssurveying.com

Note: Only copies signed with Red ink shall be considered Valid.
Patrick A. McGannon
Patrick A. McGannon, P.S. 7154

Prepared for Cathy Kelley

