

# EXHIBIT A-1 15-00-099-103-158


SPLIT MAP

"PHEASANT LAKE" SPLIT PARCEL 3 - PHEASANT RUN VILLAGE-PHASE 1 P.V. 27, P. 16-19  
PART OF ORIGINAL LOT 99, LAGRANGE TWP, LORAIN COUNTY, OHIO  
PHEASANT RUN ASSOCIATION PPN 15-00-099-103-150  
PARCEL 4 DOC NO. 2006-0173241

P. A. ROSEBECK & ASSOCIATES  
705 WILLOW CREEK DRIVE  
AMHERST, OH 44001  
PHONE: 440-988-4657

SCALE 1"=100' 05/09/15 REV. 5/27/15


APPROVED LORAIN CO. MAP DEPT
DATE 7-29-15
PAGE 5-00-099-B
BY J. Hatfield #15-03400

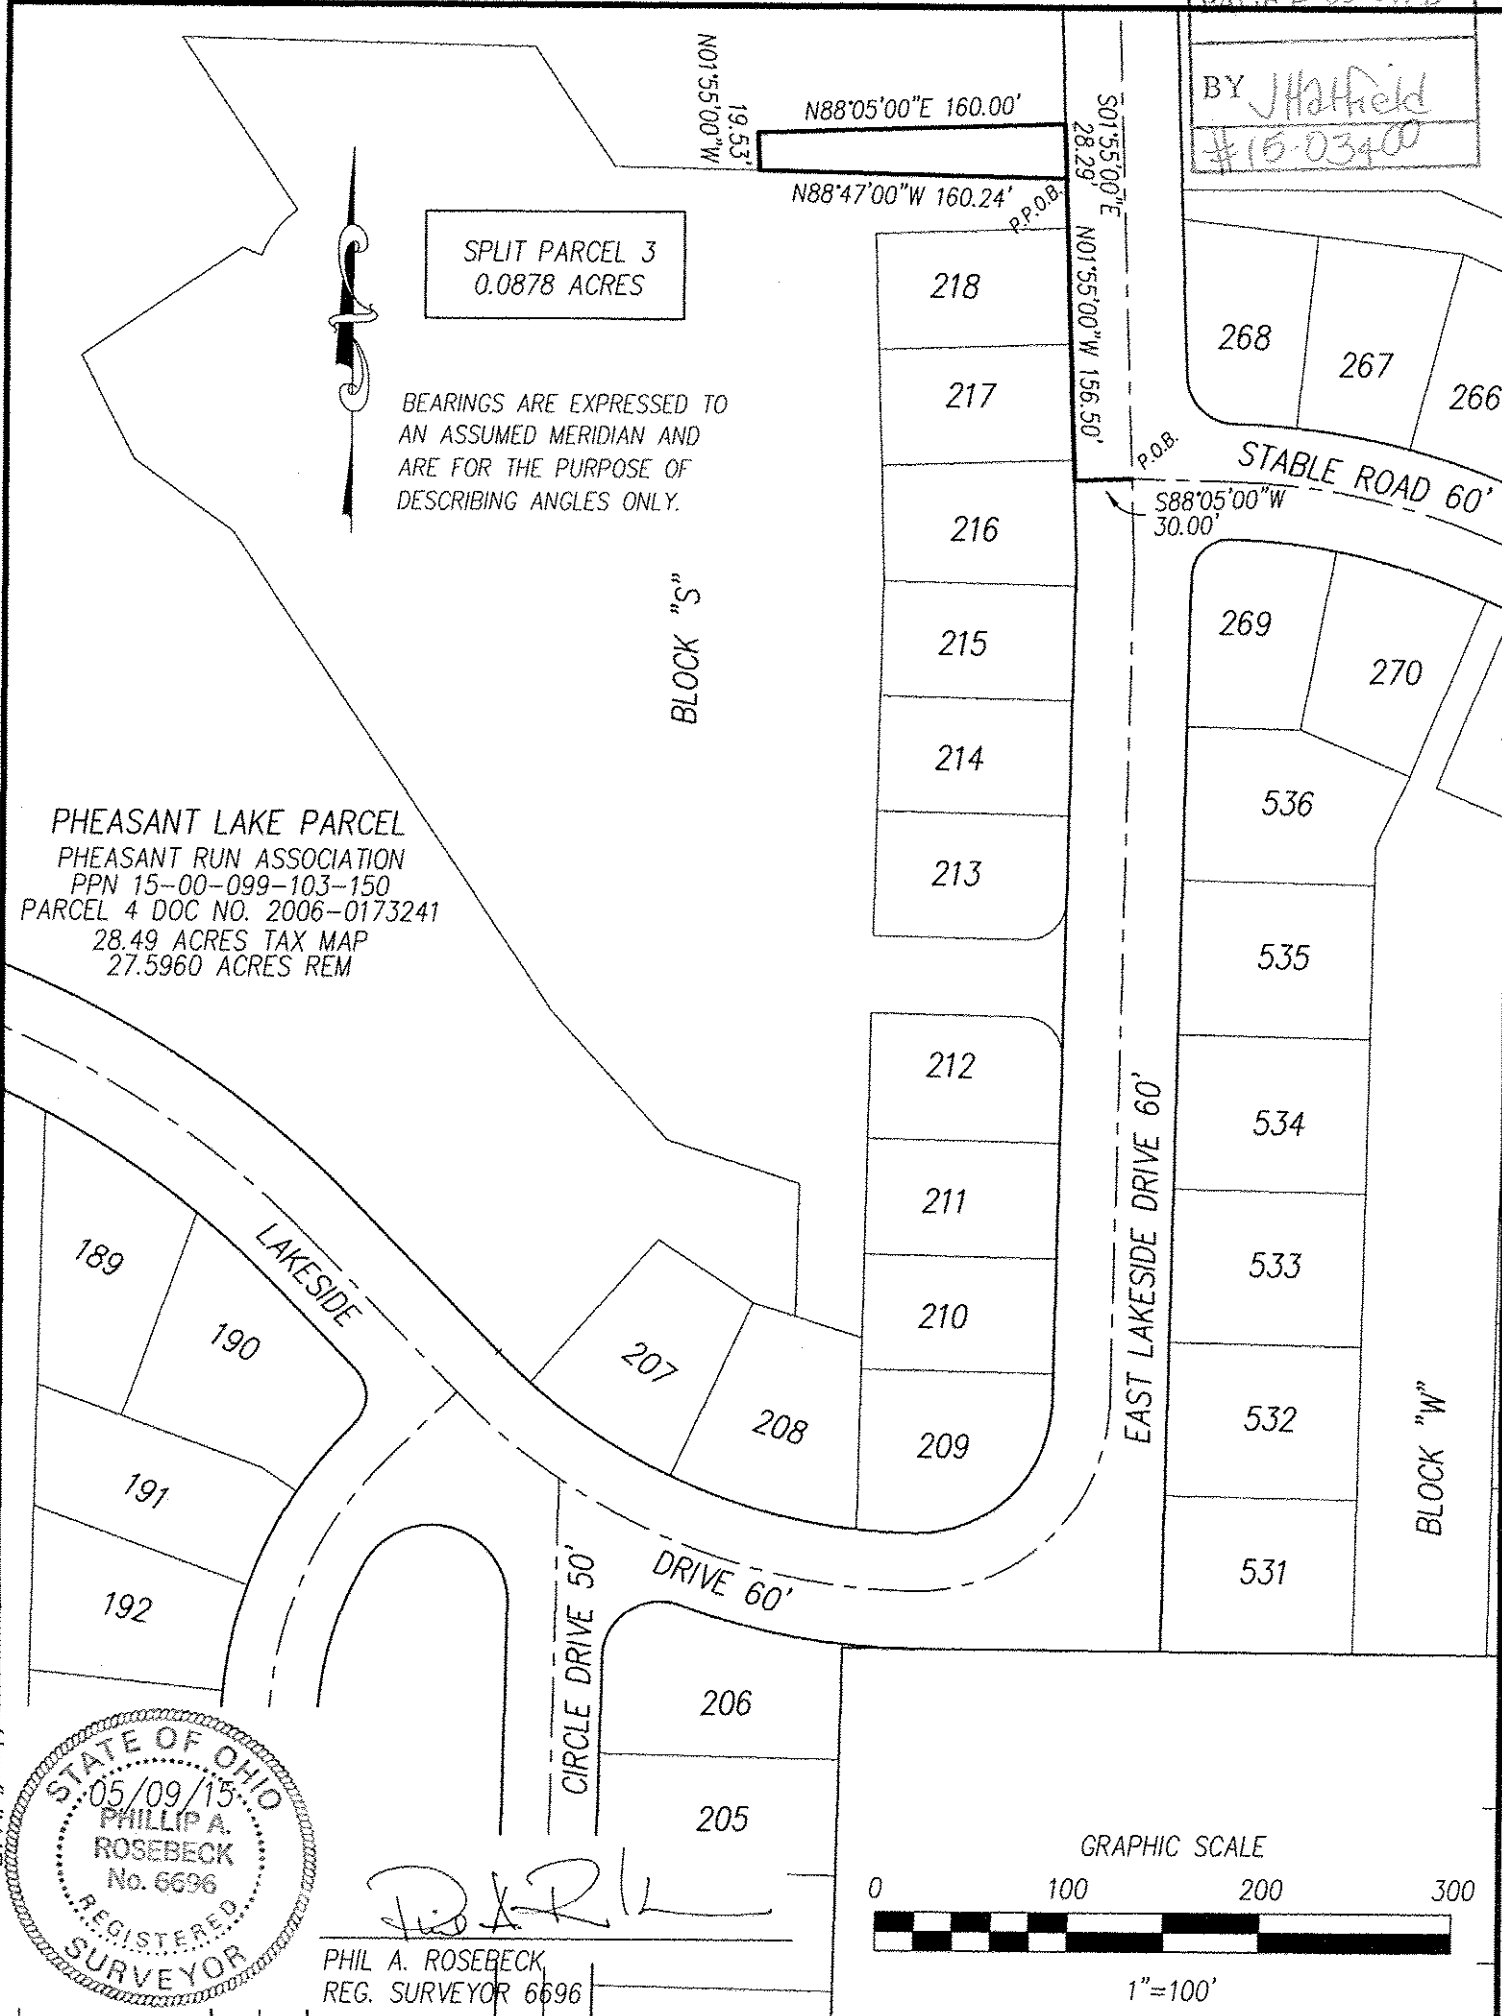

SPLIT PARCEL 3  
0.0878 ACRES

BEARINGS ARE EXPRESSED TO  
AN ASSUMED MERIDIAN AND  
ARE FOR THE PURPOSE OF  
DESCRIBING ANGLES ONLY.

PHEASANT LAKE PARCEL  
PHEASANT RUN ASSOCIATION  
PPN 15-00-099-103-150  
PARCEL 4 DOC NO. 2006-0173241  
28.49 ACRES TAX MAP  
27.5960 ACRES REM

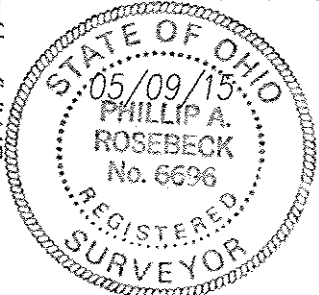

*Phil A. Rosebeck*  
PHIL A. ROSEBECK  
REG. SURVEYOR 6696

