

Property Map

# Jeanie Fowl





Elyria Twp.  
Lorain Co.

Tr. 24 O.L. 2  
Ohio

Carlson Surveys

September 2015  
Job: 602-218

Prepared from available  
county records & is not the  
result of a boundary survey.

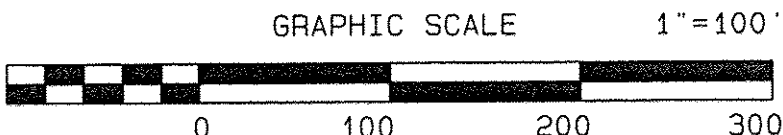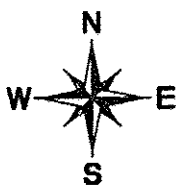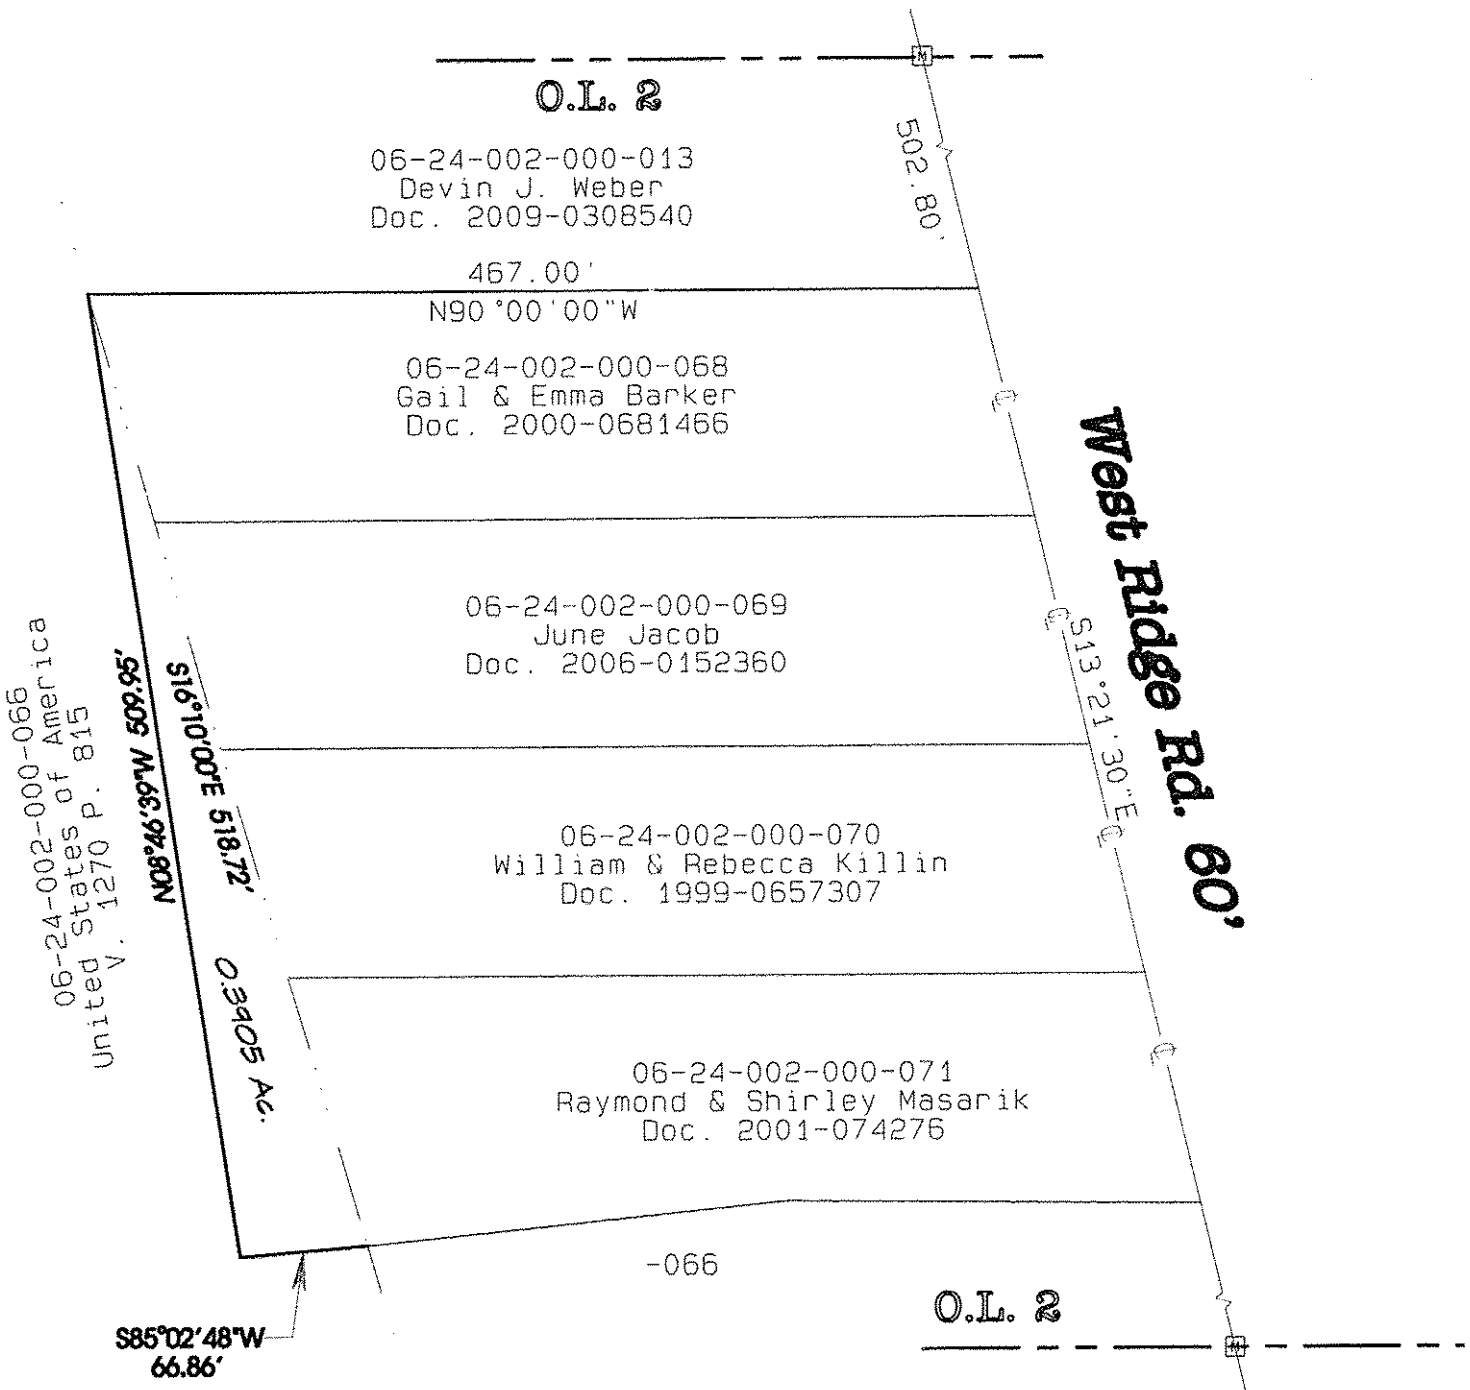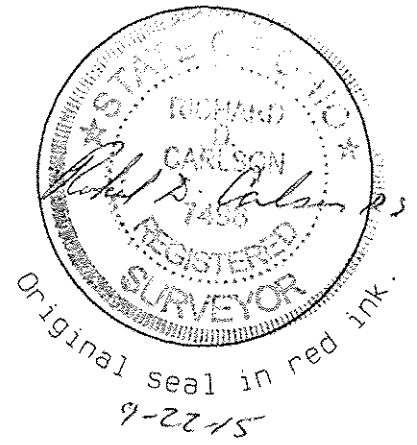

APPROVED LORAIN CO. MAP DEPT
DATE 9-29-15
PAGE 6/28
BY J. Hatfield
#15-03420

06-24-002-000-084

Scan # 48691