

06-24-002-000-031

06-24-001-000-067

Scan # 48705

068

Plat of Survey



# Jay Fowl

Elyria Twp.  
Lorain Co.

Tr. 24 O.L. 1 & 2  
Ohio

Carlson Surveys

December 2008  
Job: 602-21

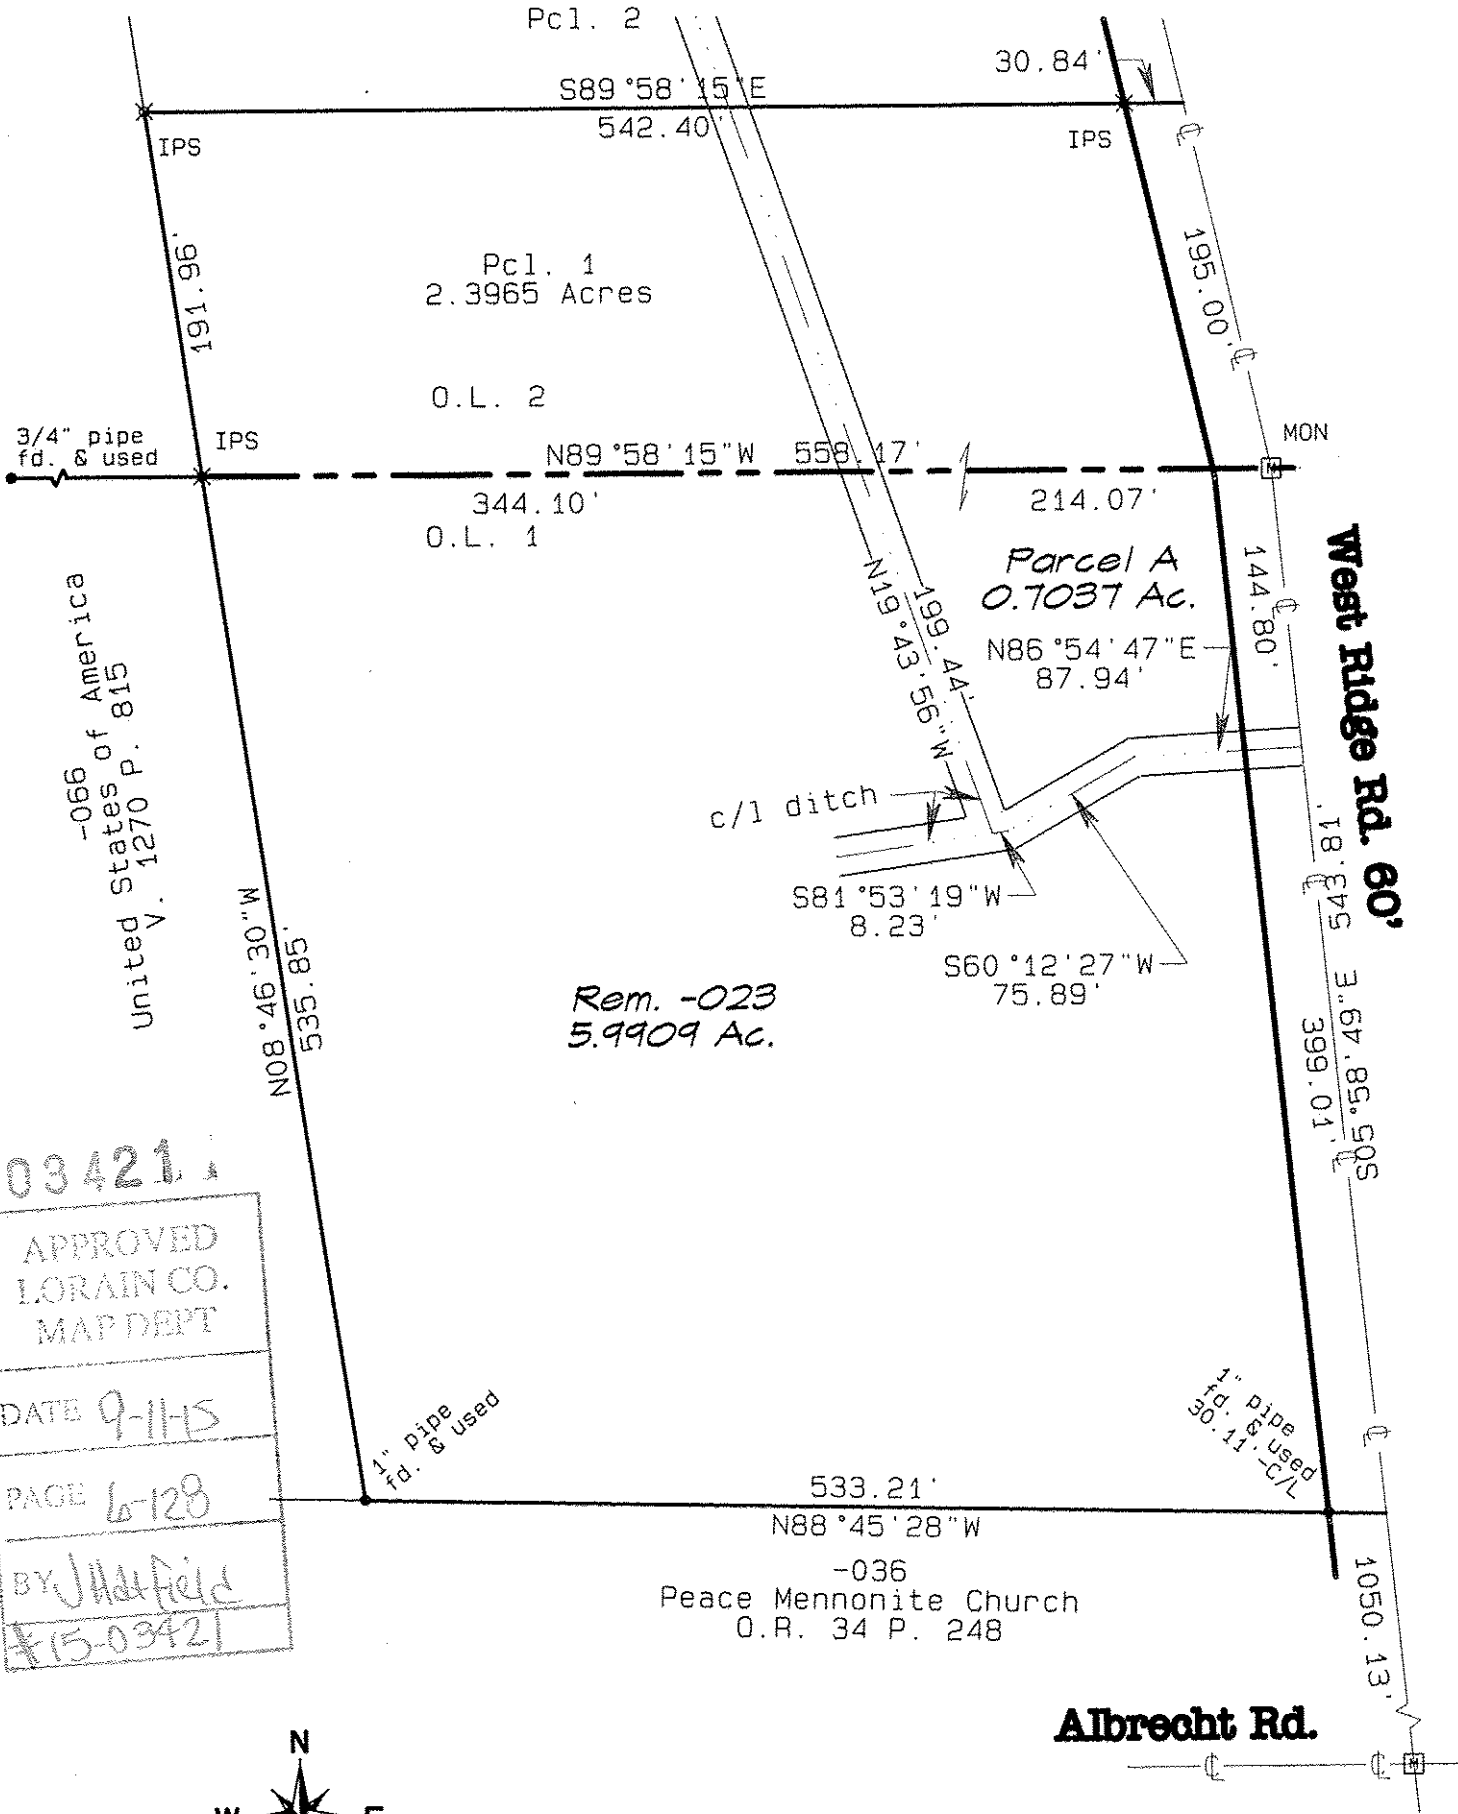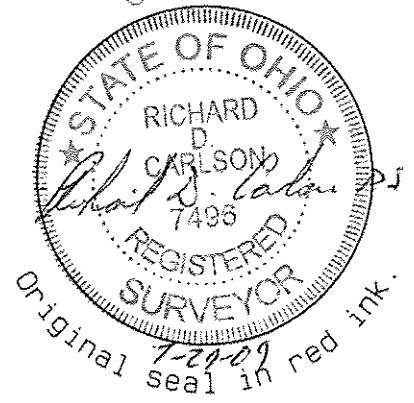

03421


APPROVED  
LORAIN CO.  
MAP DEPT

DATE 9-11-05

PAGE 6-128

BY J. Hatfield

#15-03421

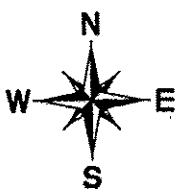

GRAPHIC SCALE 1"=100'

