

SR 18 - 80' typical to STA 12+00
except as shown


Exhibit A
Depicting Nominal
17' disputed strip
0.1664 acres being part of
19-03-013-000-023 owned by
Robert C. Thayer &
Linda E. Thayer

| |
|----------------------------------|
| APPROVED LORAIN CO. MADEPT |
| DATE 2-1-16 |
| PAGE 19-03-013 |
| BY R. MAINES |
| #16-03373 C |

survey made at request of Robert & Linda Thayer
survey performed on 8-7, 8-12, 9-4 & 9-6 2013
under the direct field supervision of Richard A.
Fredrickson, P.S.

Basis of Bearing is derived from NAD83 Ohio State Plane coordinates
North Zone (340) obtained from GPS observations made on the survey
site utilizing the G12A geoid

19-03-013-000-031
-032

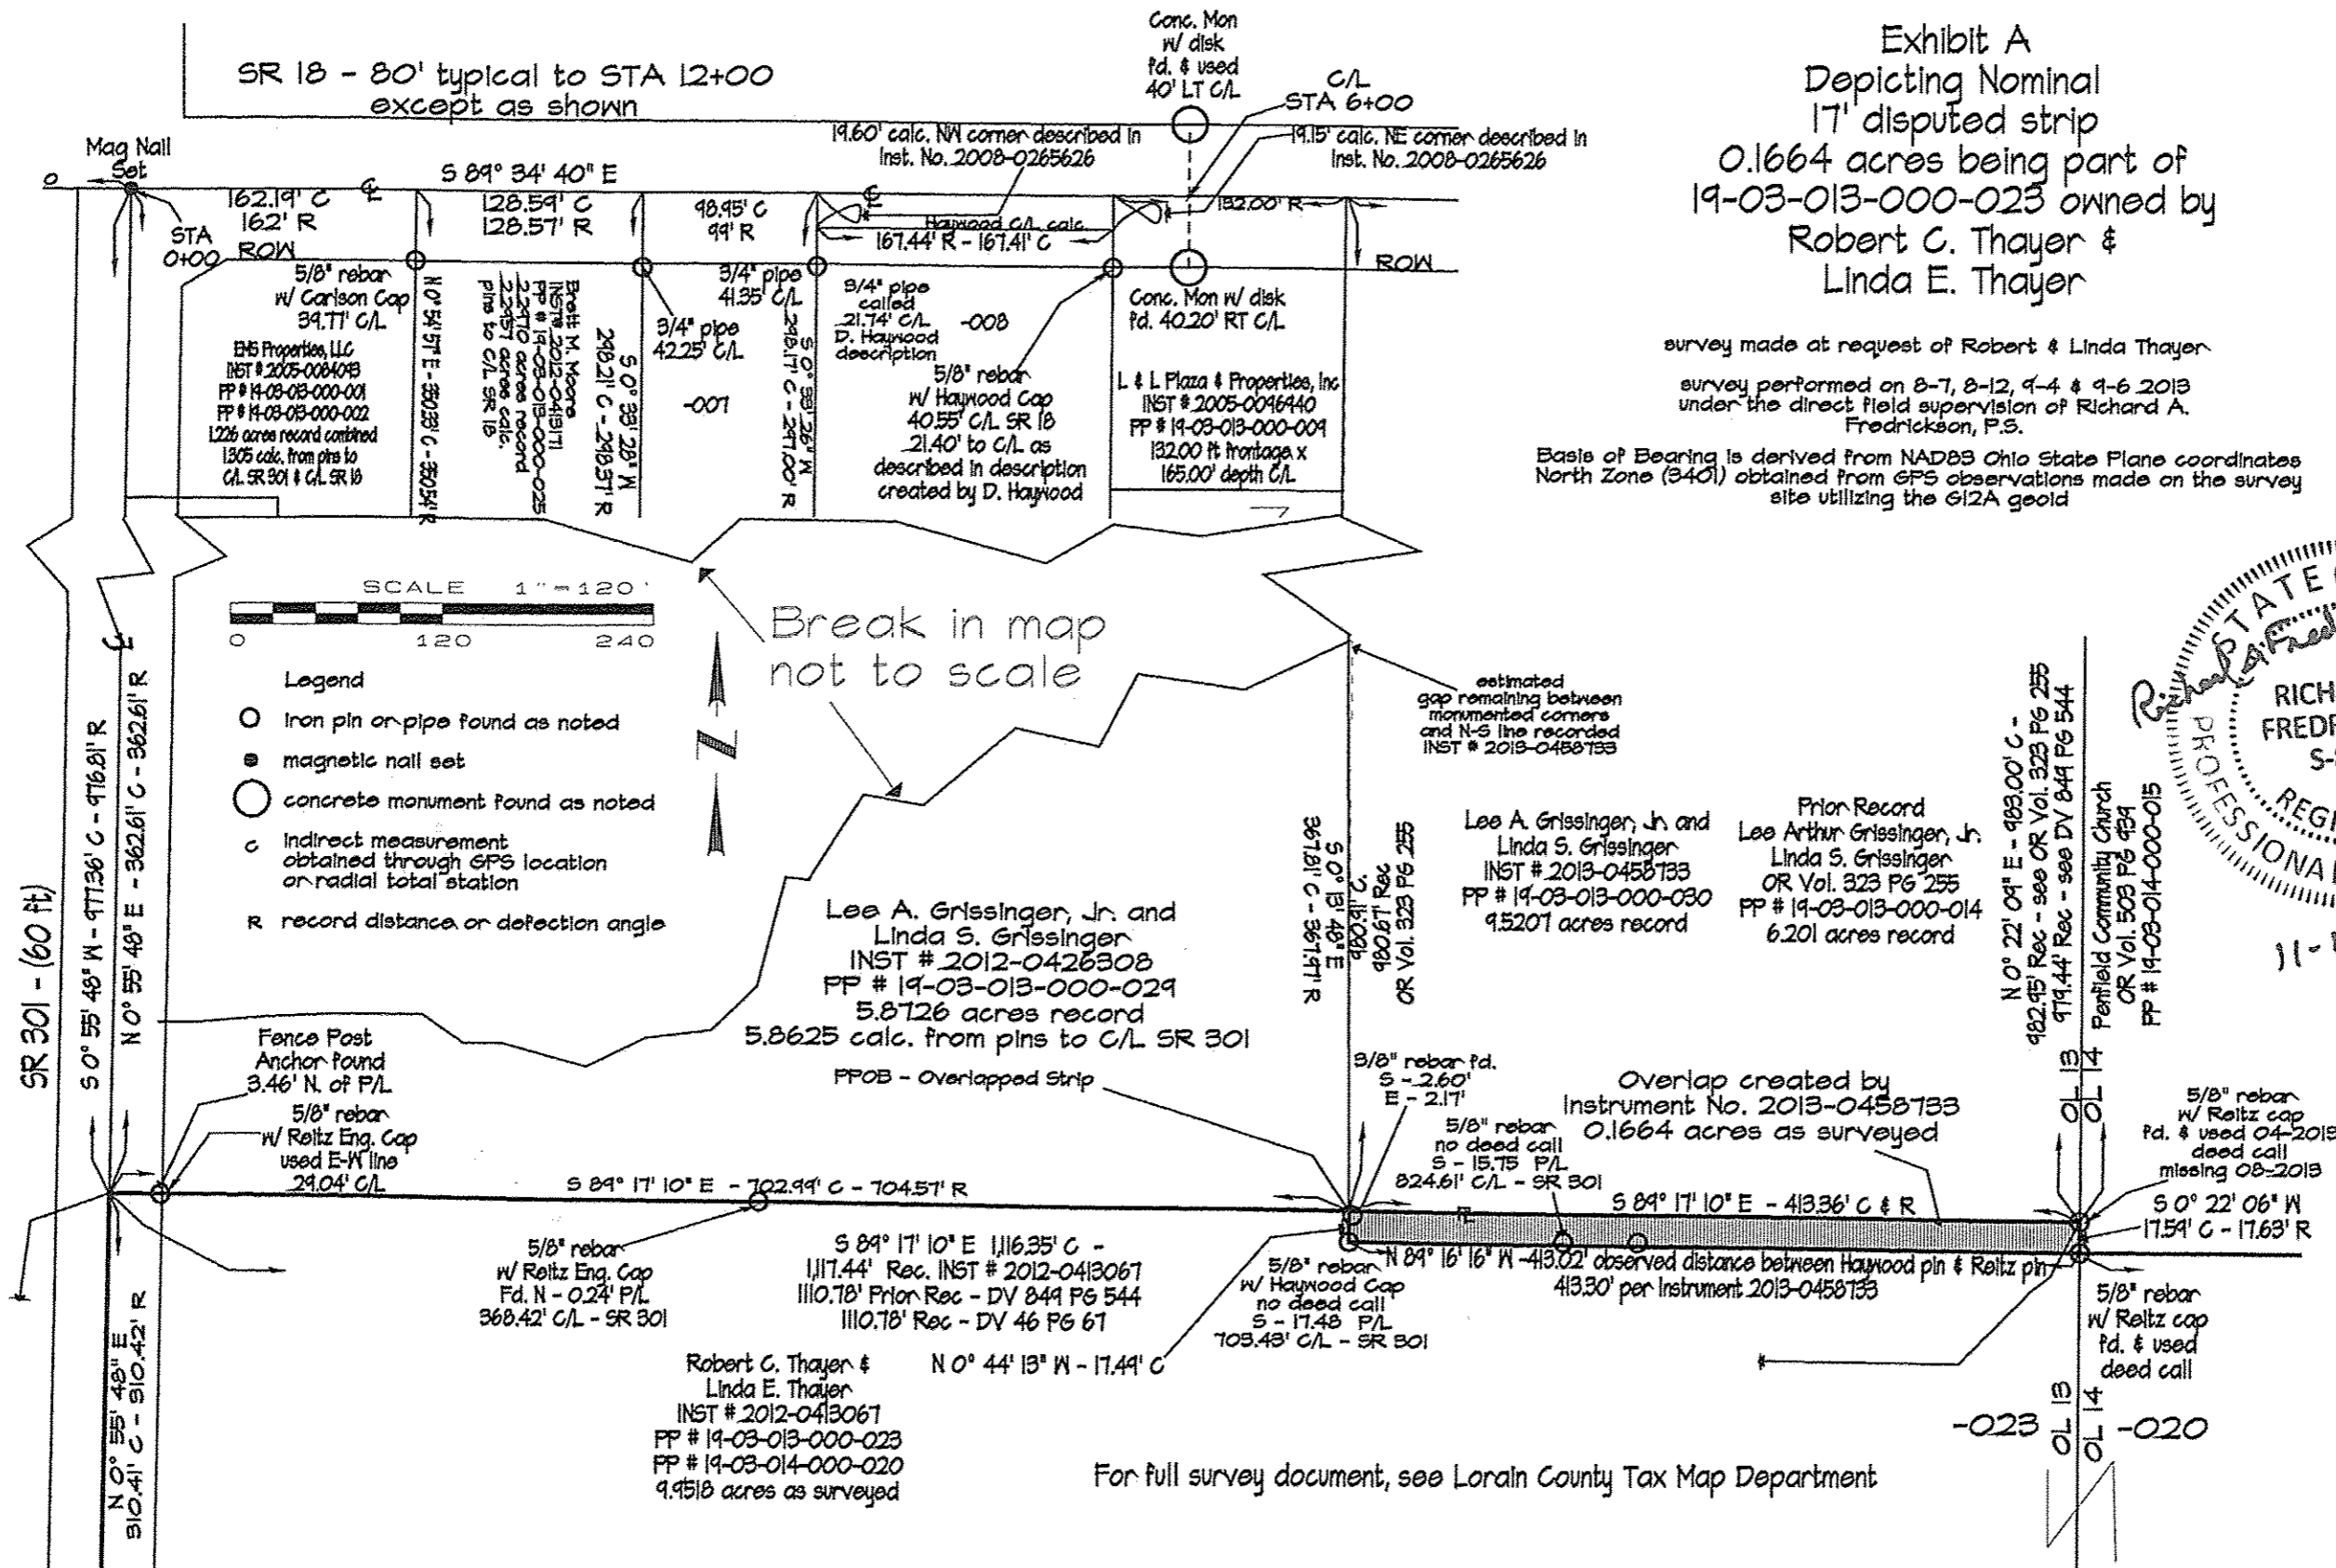

For full survey document, see Lorain County Tax Map Department