
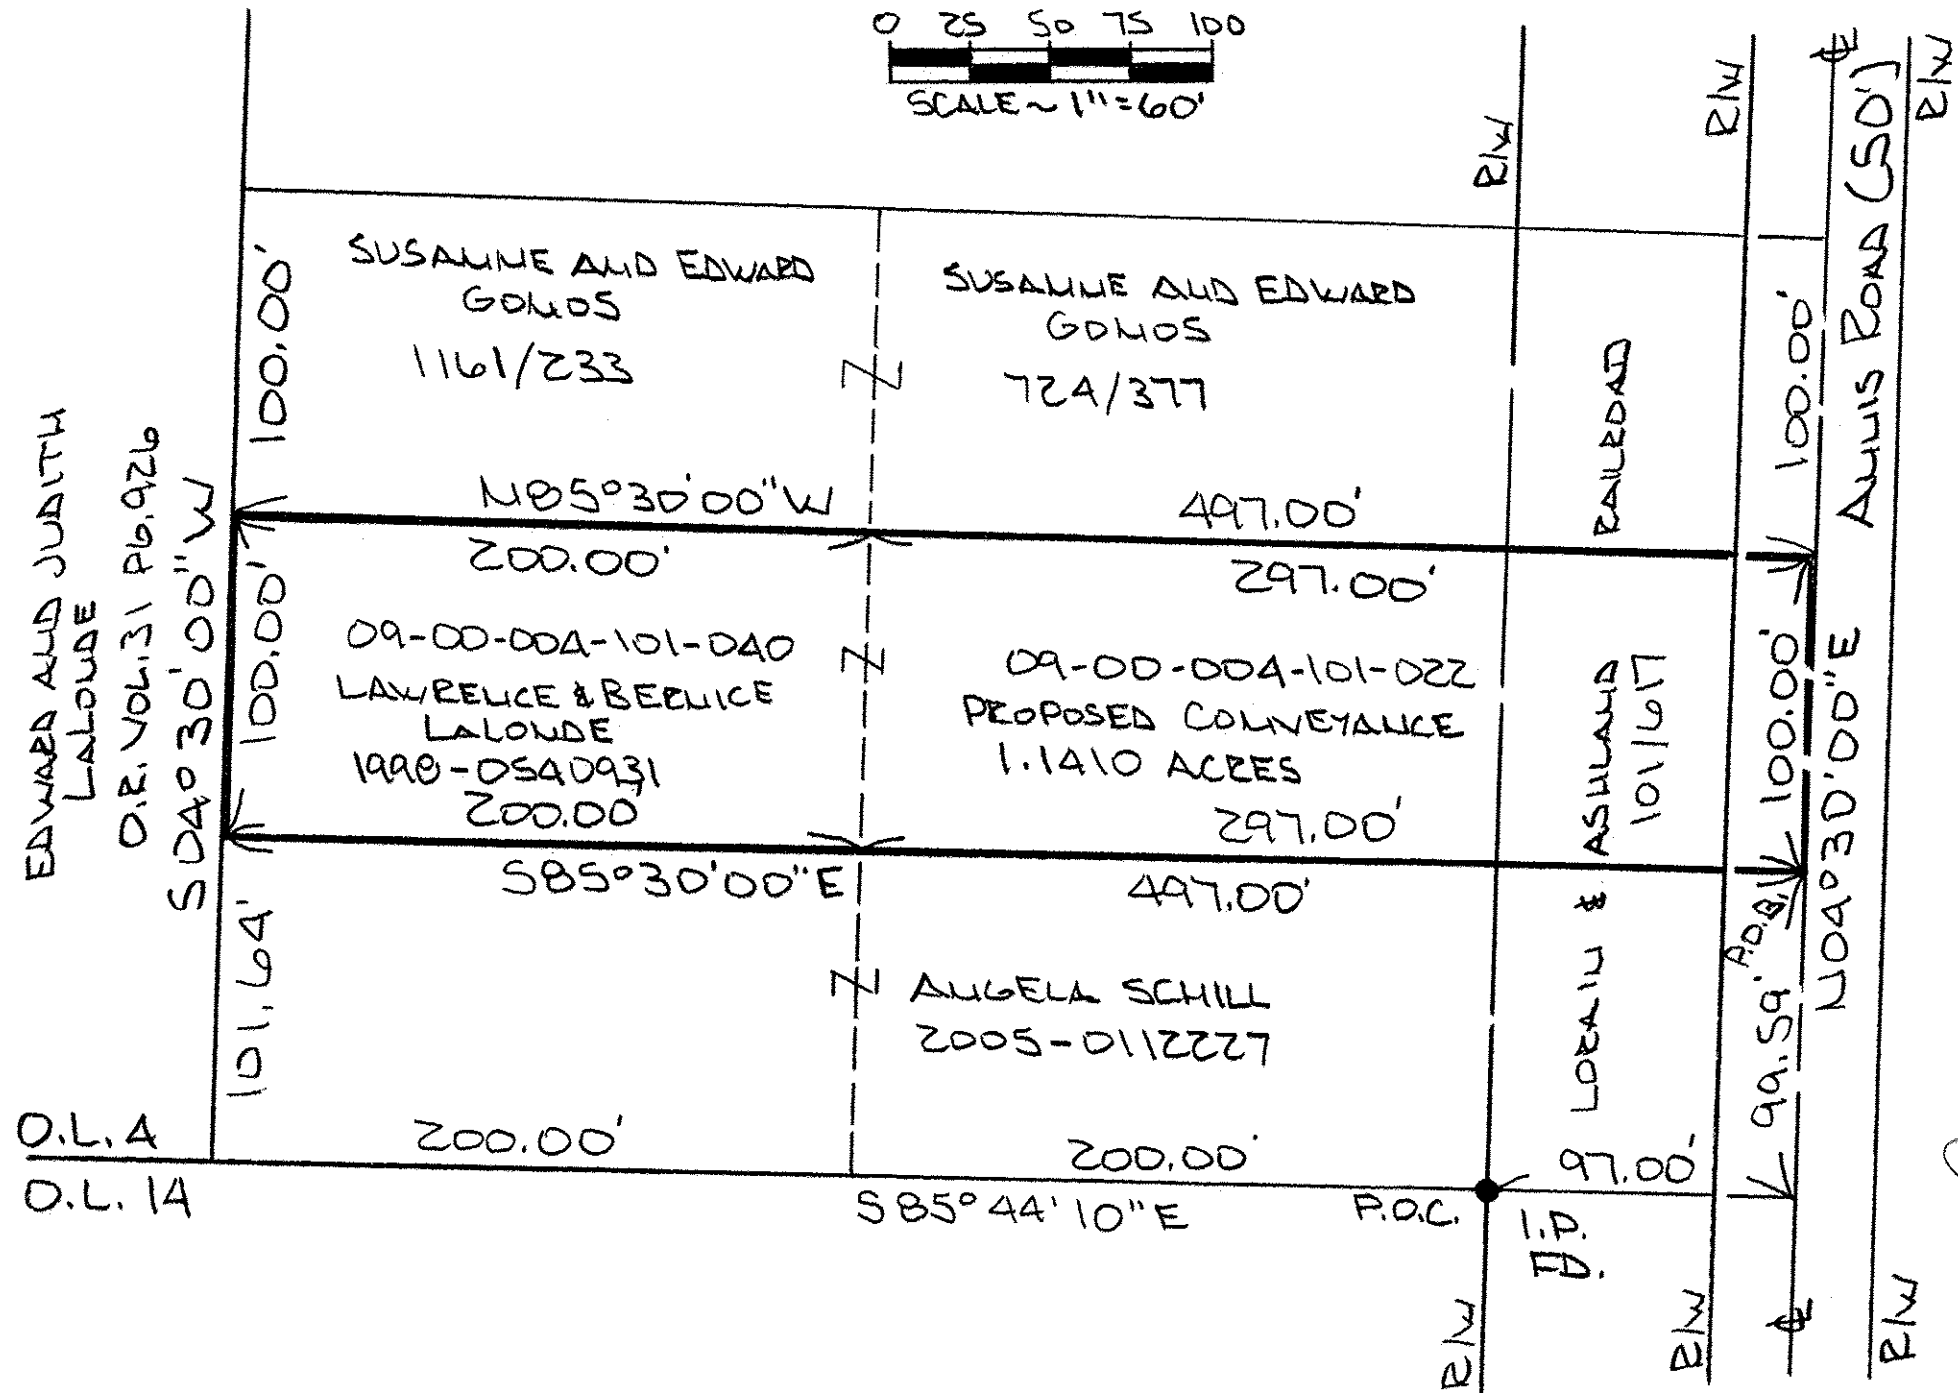


PLAT


BEING PART OF ORIGINAL LOT NO. 4
 RUSSIA TOWNSHIP VILLAGE OF SOUTH AMHERST
 LORAIN COUNTY, OHIO
 NOVEMBER 2015

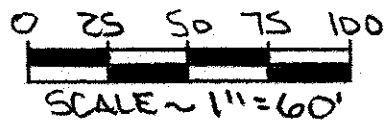

03458

APPROVED LORAIN CO. MAP DEPT
DATE 1-19-16
PAGE 9-00-004
BY J. Hatfield
#15-03458

09-00-004-101-056

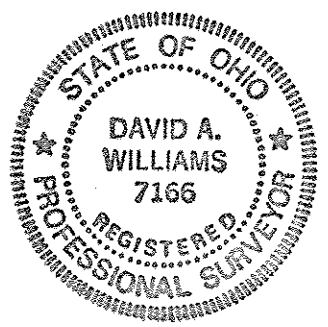

David A. Williams
 DAVID A. WILLIAMS
 REG. SURVEYOR #7166

