



SURVEY
OF PART OF
ORIGINAL COLUMBIA TWP LOT NO. 99
AND CONSOLIDATION OF
12-00-099-000-005 AND 034
TWP. OF CAMDEN COUNTY OF LORAIN STATE OF OHIO

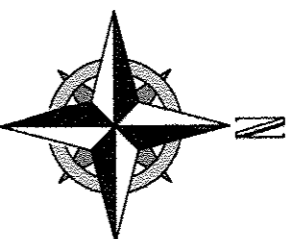

DATE	2-8-17
BY	R. MAINES
PROJECT	12-00-099
NO.	#17-03633

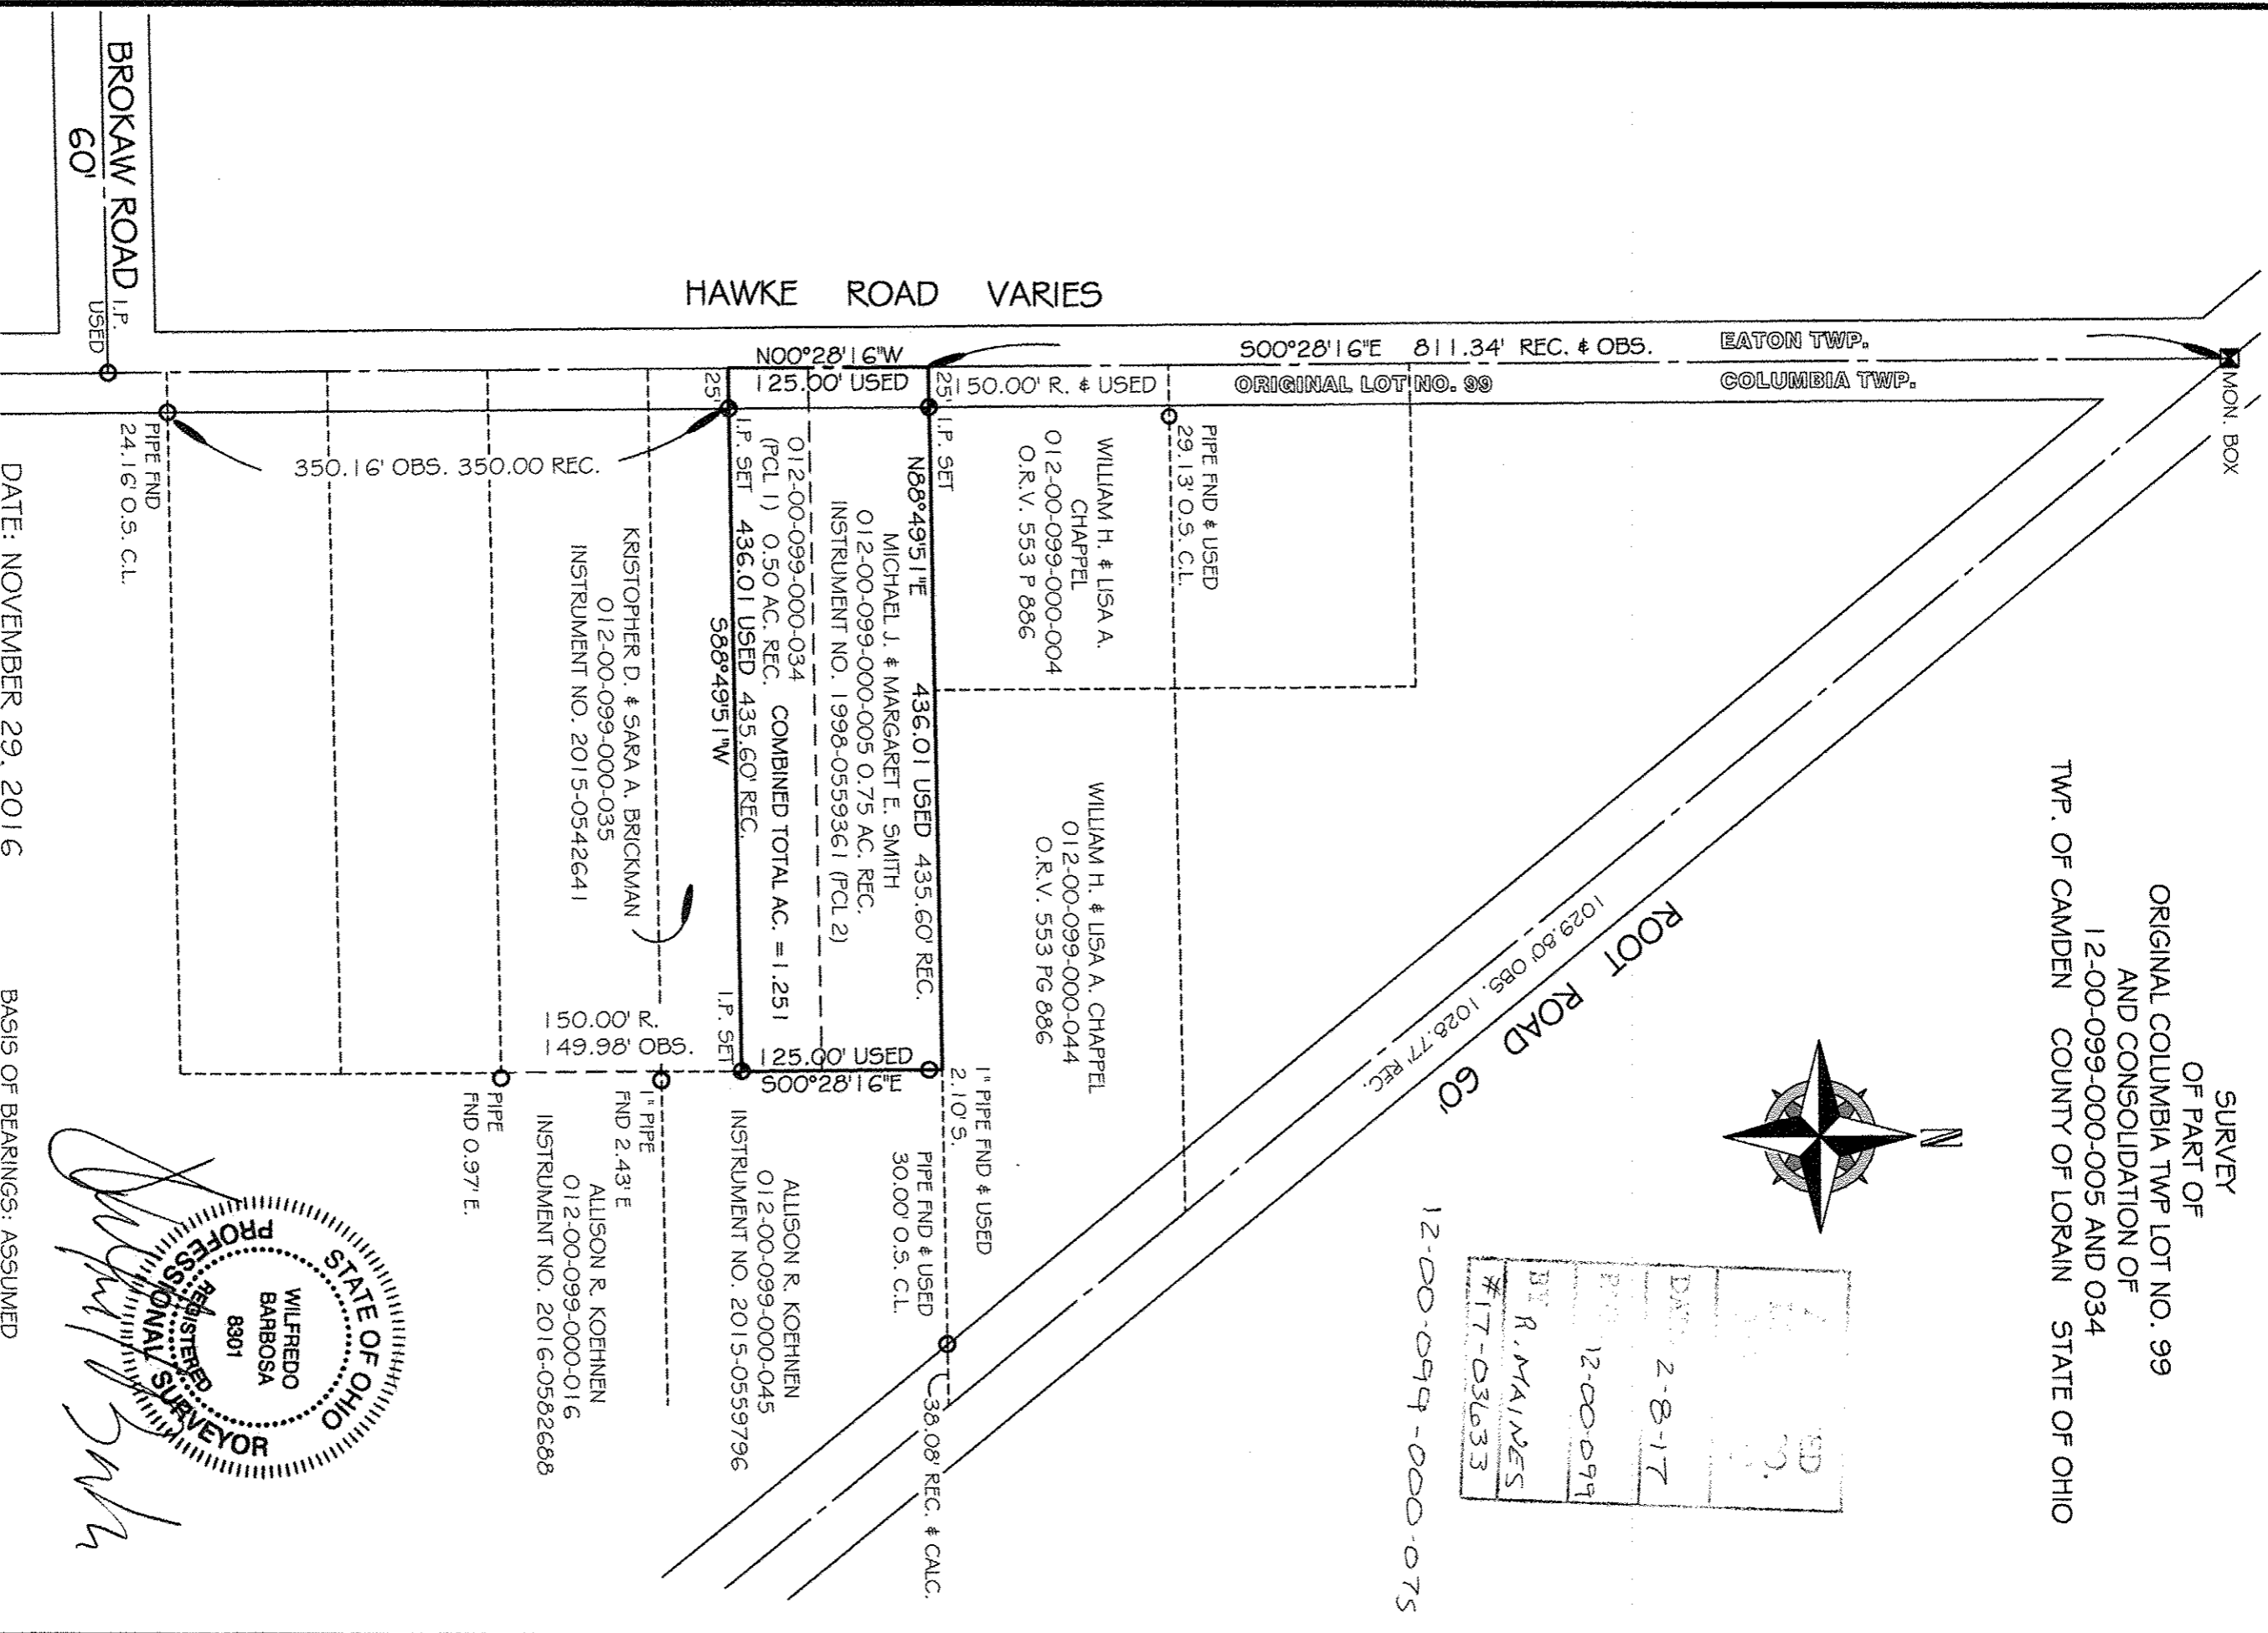

WILFREDO BARBOSA
 8301
 REGISTERED PROFESSIONAL SURVEYOR
Wilfredo Barbosa

DATE: NOVEMBER 29, 2016 BASIS OF BEARINGS: ASSUMED

PROPERTY ADDRESS:
10869 HAWKE ROAD
COLUMBIA STATION, OHIO 44028

PREPARED AT THE REQUEST OF:
MARGARET SMITH

BARBOSA AND ASSOCIATES LLC
5604 CASE ROAD
NORTH RIDGEVILLE, OH 44039
440 327-4776

DRAWN BY: WB CHECKED BY: WB
JOB No: 2016-11-8 SHEET 1 of 1

GRAPHIC SCALE

SCALE: 1" = 100'