

Plat of Survey

for

Wanda Theresa Divencenzo, Trustee


Grafton Township

Original Lot 33

(Township 4 North
Range 16 West)

Lorain County

Ohio

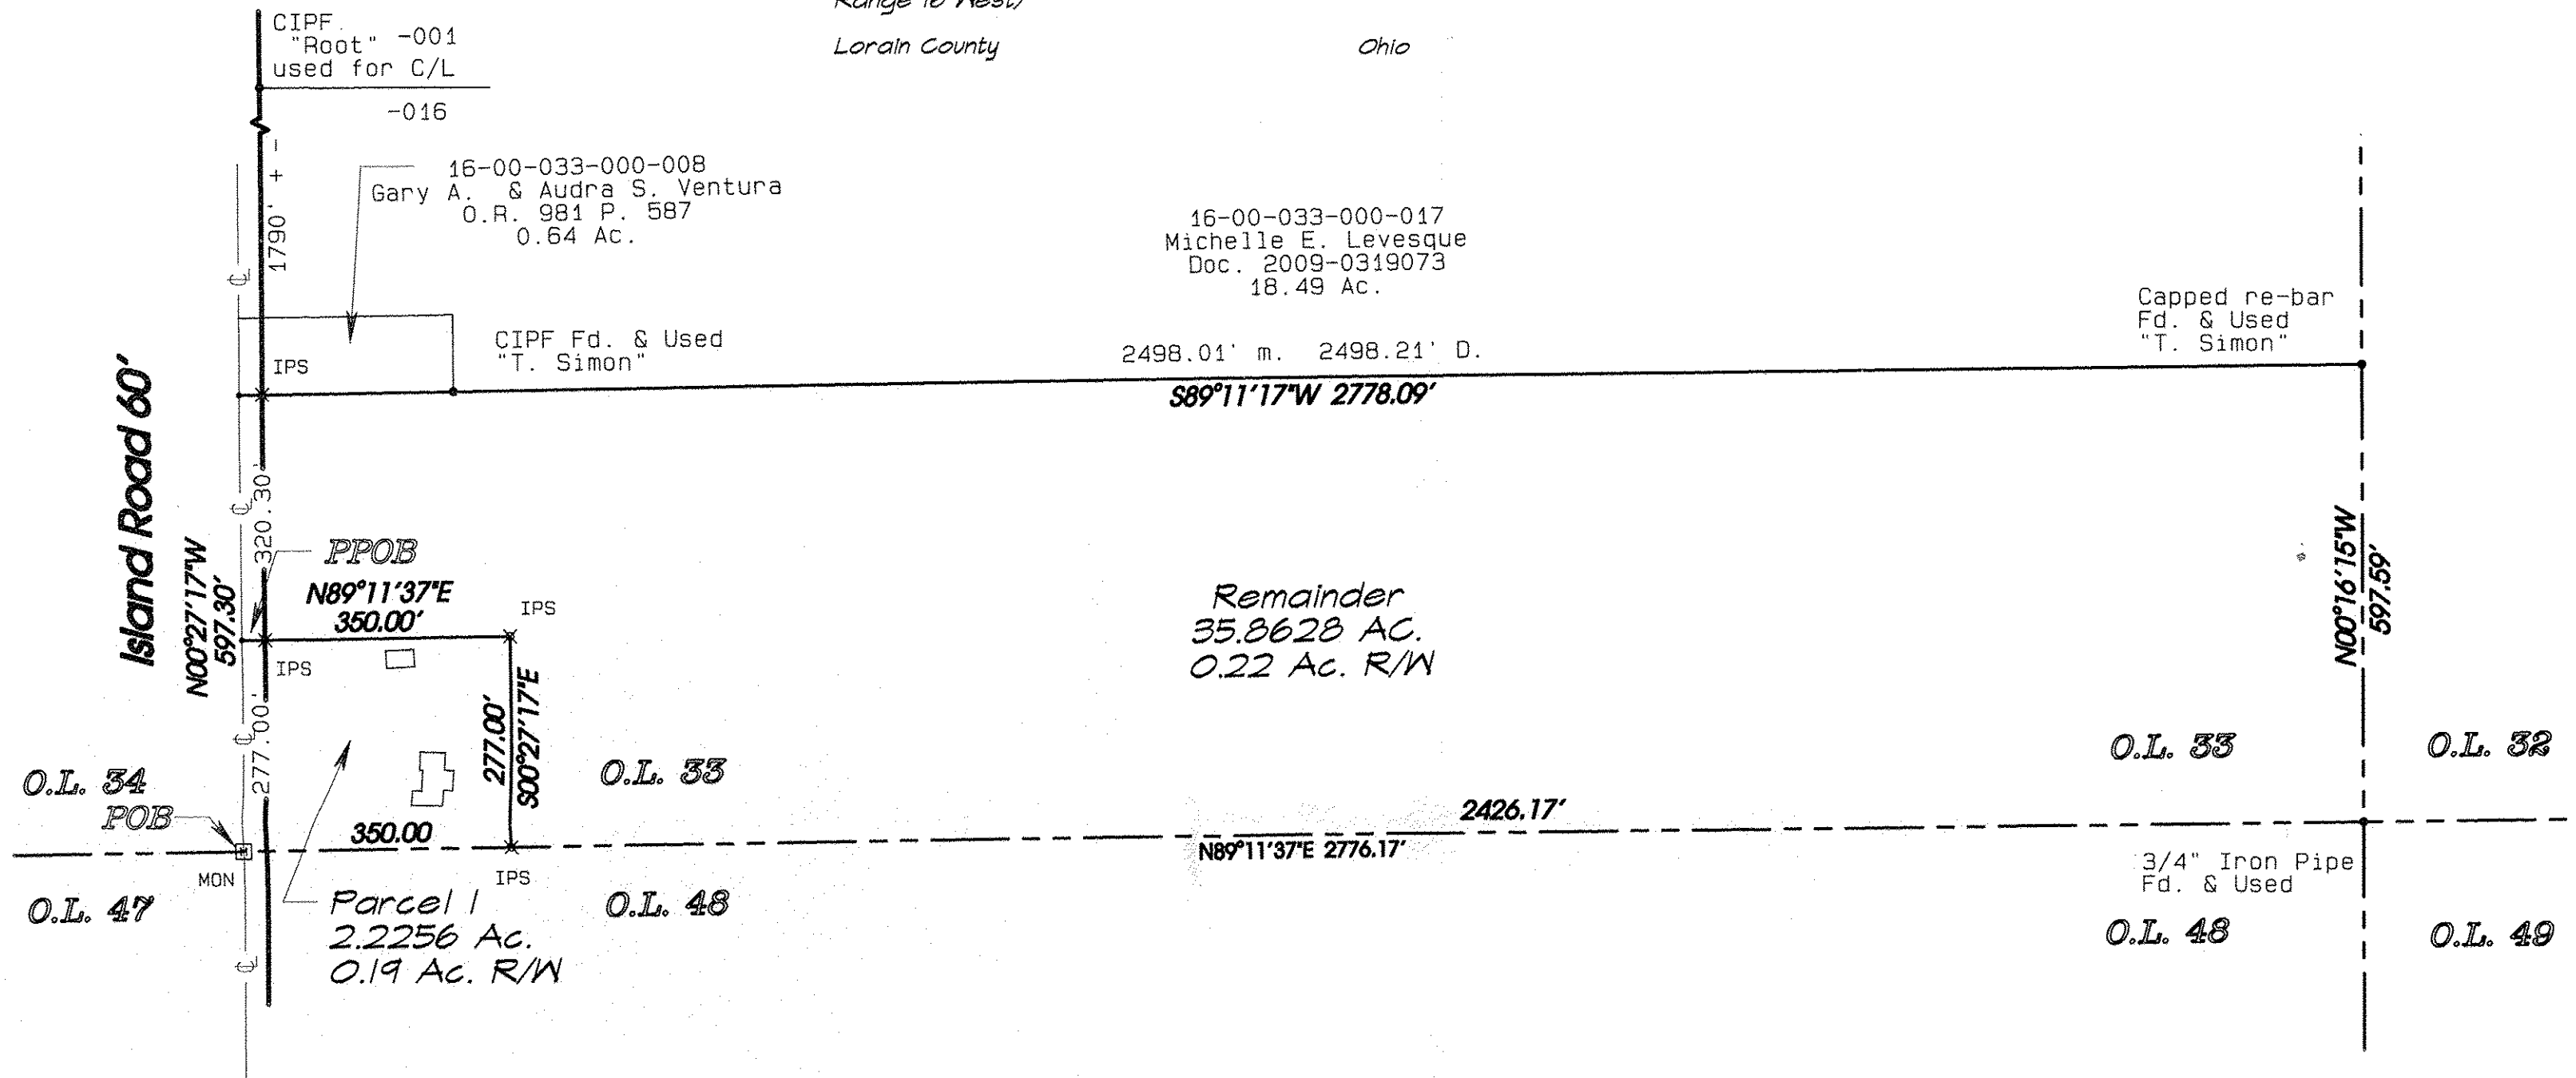

LEGEND


- × = Iron Pin Set 5/8" re-bar with cap stamped Carlson
- = iron pin found as noted
- ☒ = Monument box
- CIPF = Capped Iron Pin Found
- POB = Place of Beginning
- PPOB = Principle Place of Beginning

APPROVED LORAIN CO. MAINTENANCE
DATE 9-15-17
PAGE 16-00-033
BY R. MAINES
#17-03726

Carlson Surveys

Job: 1602-23F
July 2017

Basis of bearings is assumed

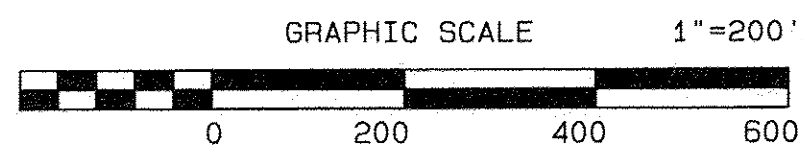

-019
16-00-033-000-020

