





APPROVED BY PLANNING COMMISSION
 CITY OF ELYRIA, OH
 NO PLAT REQUIRED
 DATE 1/17/18

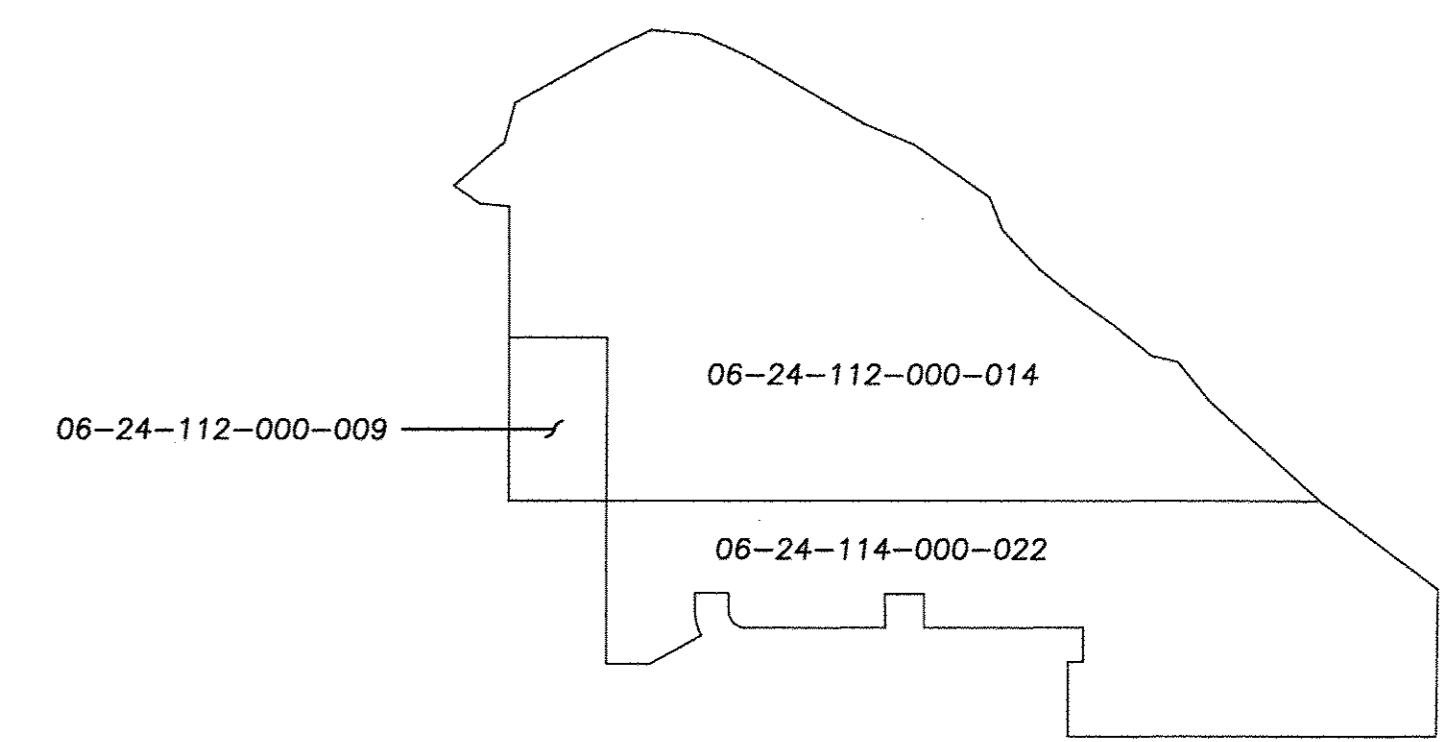

PRE-SPLIT SUMMARY
 -NOT TO SCALE-

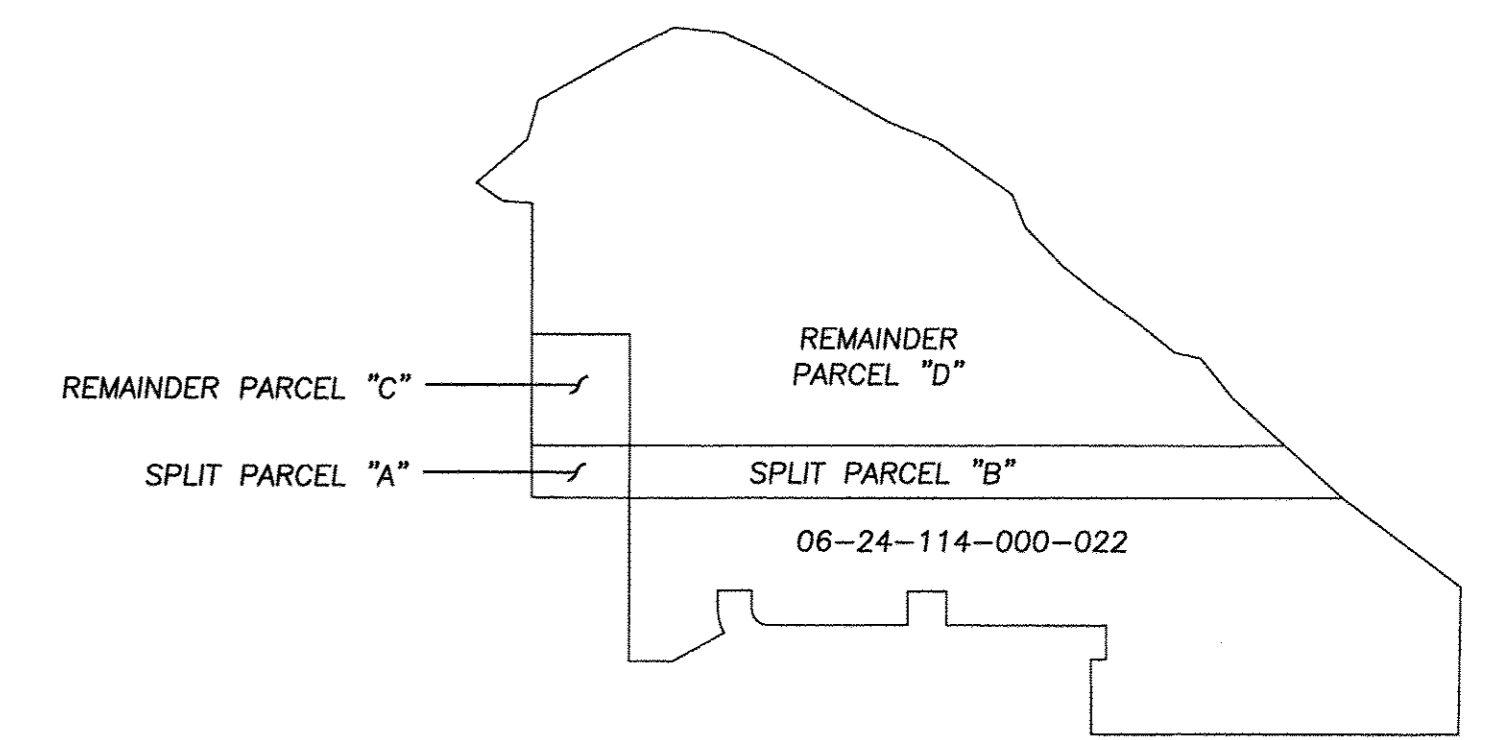

POST-SPLIT SUMMARY
 -NOT TO SCALE-

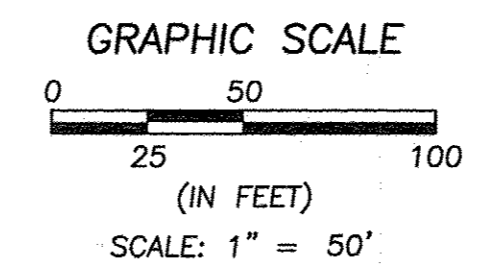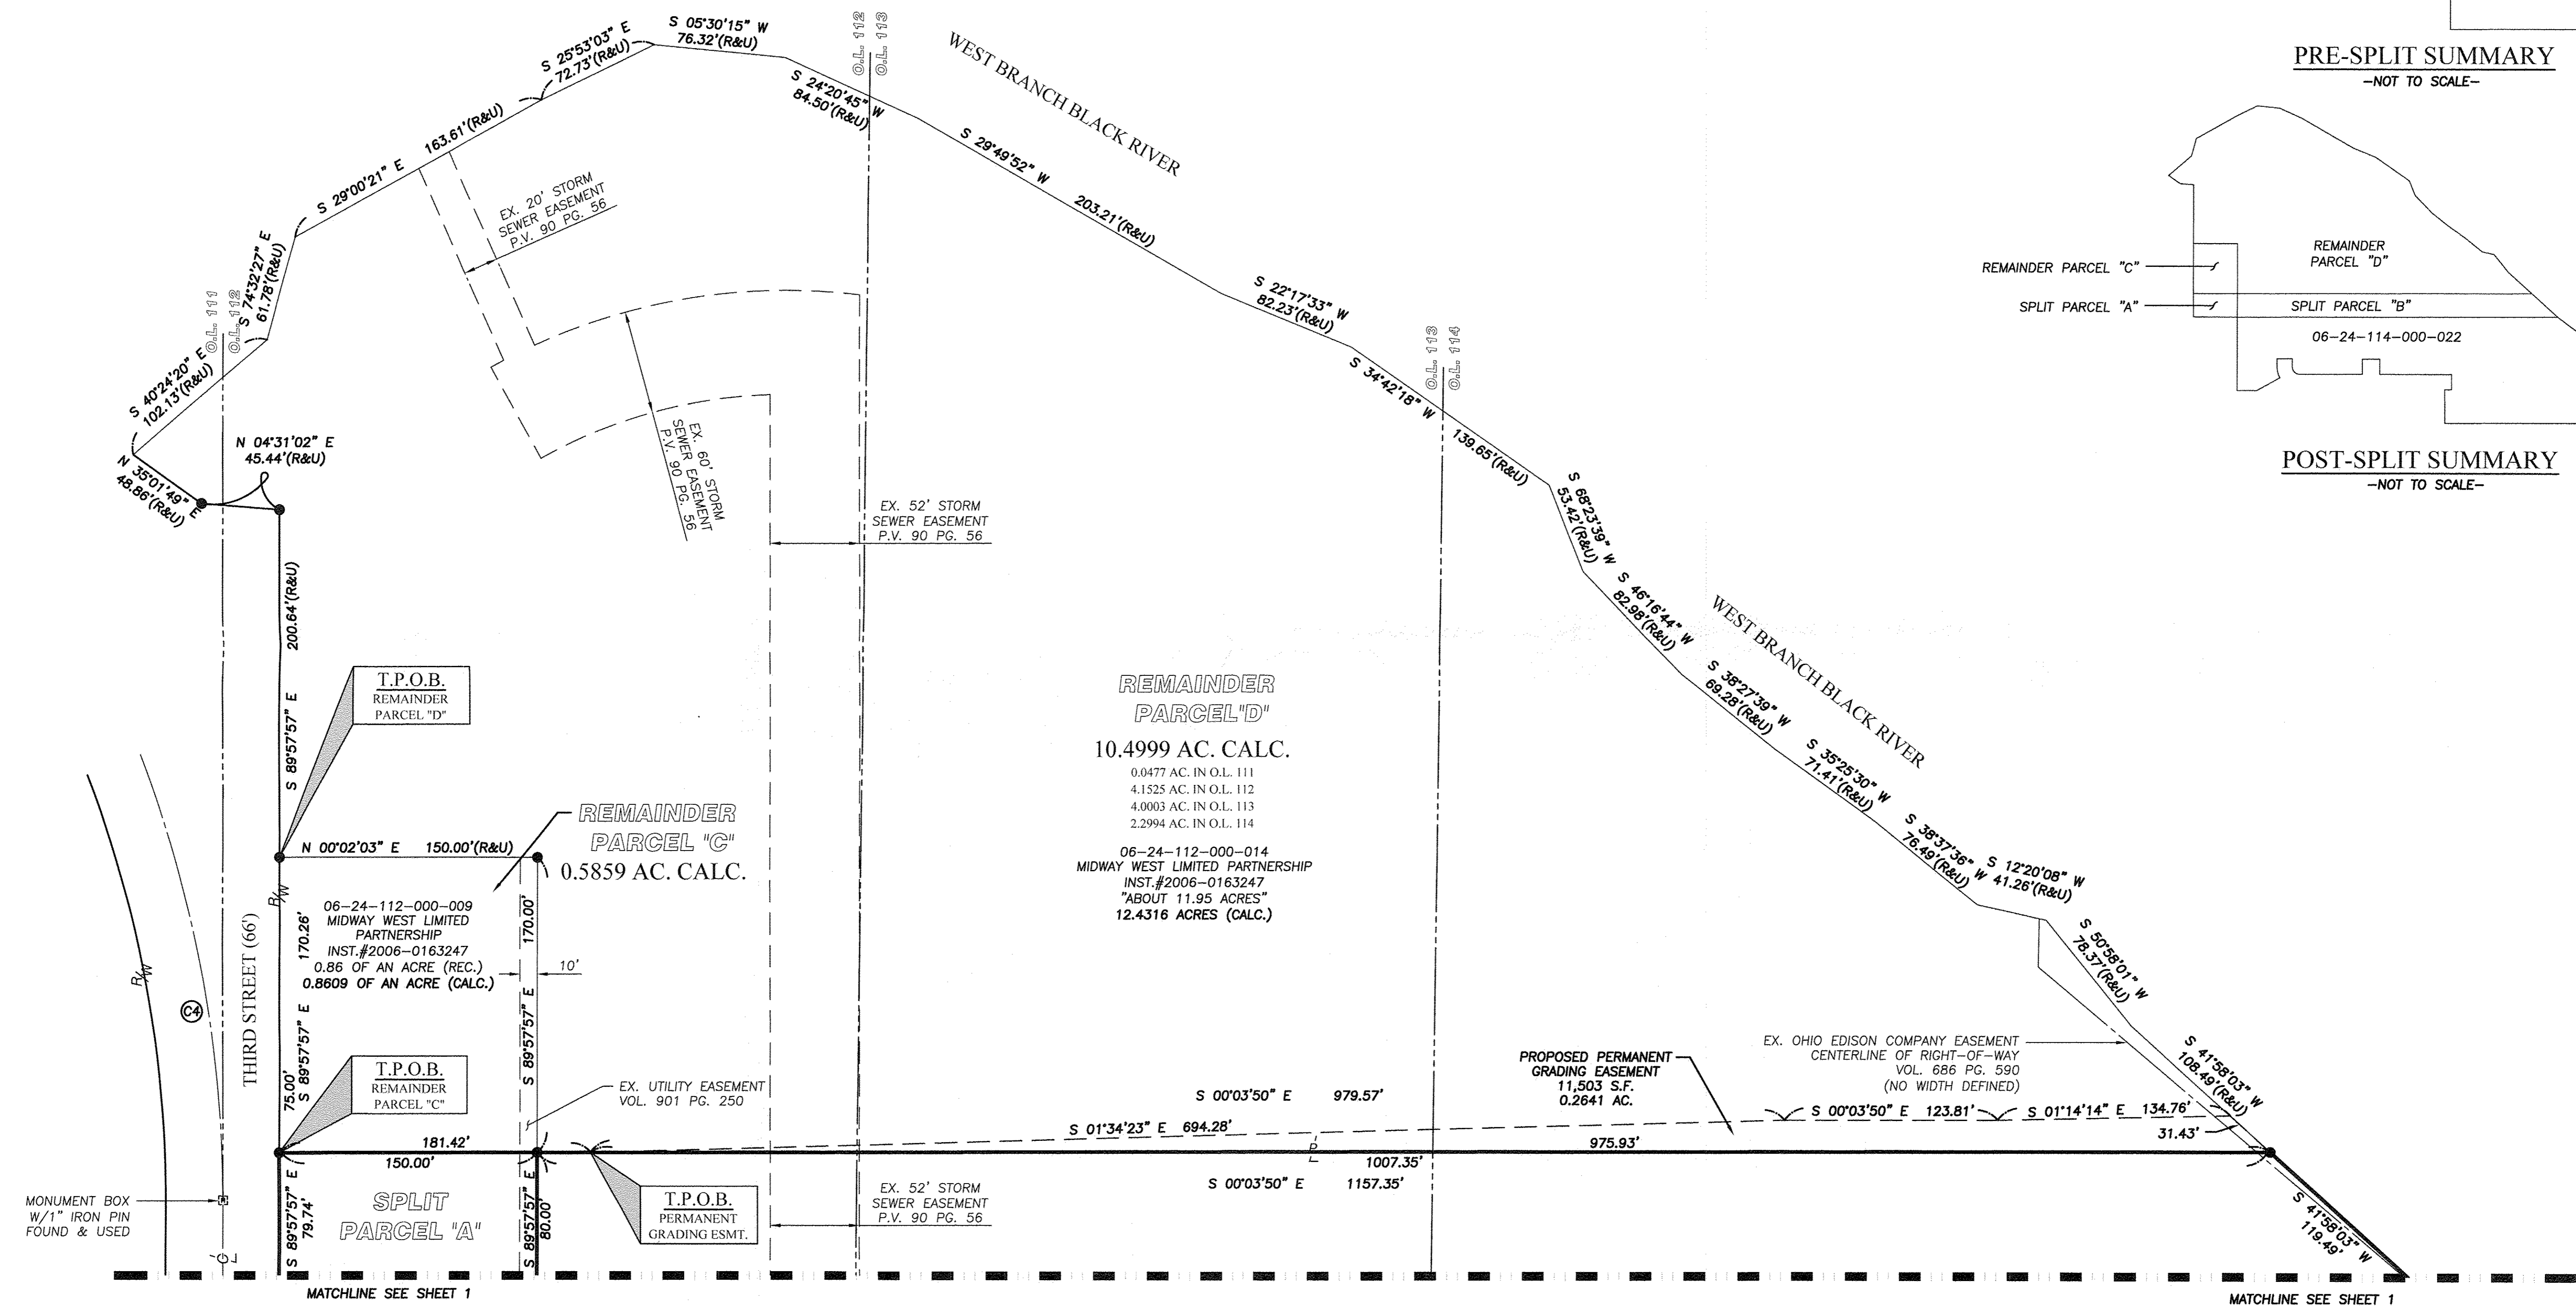

J:\17282 Compags at Review\ (P:\0)\DRAWINGS\17-4782 LOT SPLIT & CONSOLIDATION.dwg, Plotted: Dec 29, 2017 - 2:27pm

REVISION	DATE	BY	DESCRIPTION
	08-29-2017	AMK	PRELIMINARY ISSUE TO CLIENT
	09-08-2017	AMK	ISSUE TO CLIENT
	10-18-2017	AMK	ADDED GRADING & CONSTRUCTION ACCESS EASEMENTS
	11-16-2017	AMK	UPDATED PER CLIENT REQUEST
	12-29-2017	AMK	UPDATED PER CLIENT REQUEST-REVISED GRADING EASEMENT

DRAWN BY: JAD	BRAMHALL ENGINEERING AND SURVEYING COMPANY 801 MOORE ROAD AVON, OHIO 44011 (440) 934 - 7878 (440) 934 - 7879 FAX	SHEET 2 OF 2
CHECKED BY: AMK		JOB NO. 17-4782