

Plat of Survey

for



Edward R. Gross

Grafton Twp. (T4N, R16W)
Lorain Co., Ohio

Original Lot 76



Carlson Surveys
October 2017
Job: 1602-28R

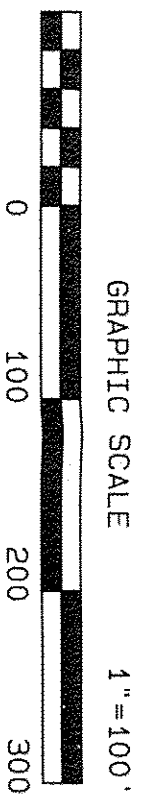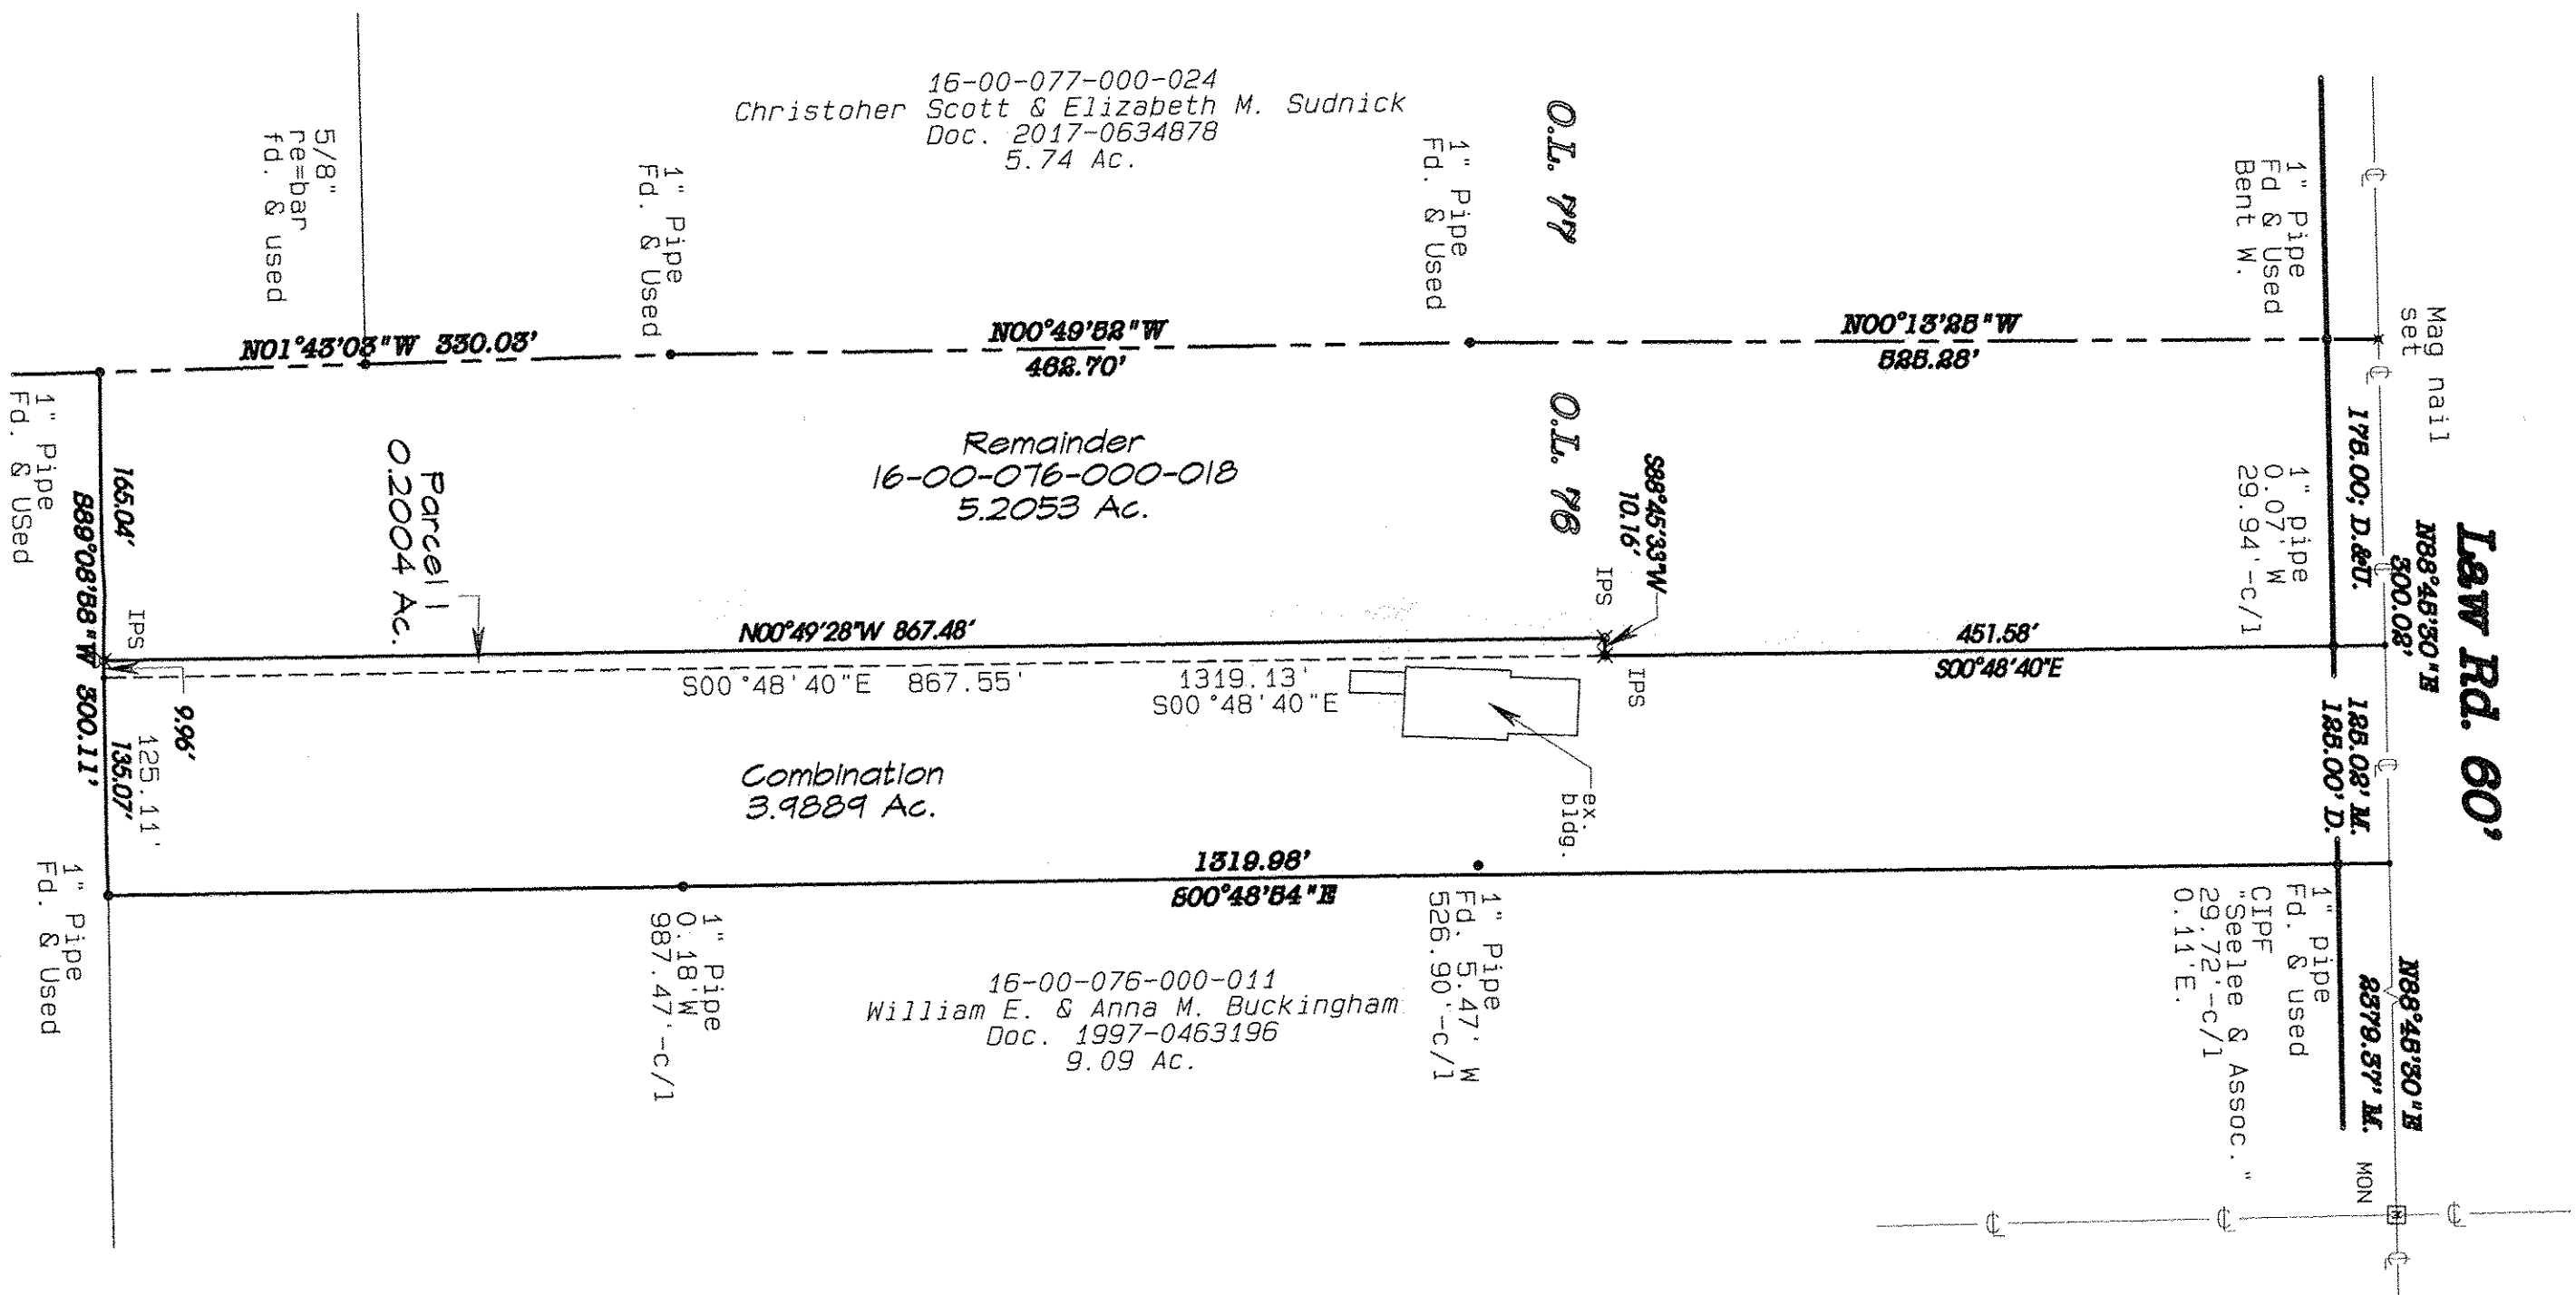

APPROVED
LOUISIANA CO., OHIO
DATE: 2-14-18
BY: R. MAINES
#18-03784

16-00-076-000-032
-033
-034

