


SURVEY
AND CONSOLIDATION OF
PARCELS 07-00-011-103-080 AND 07-00-011-103-087
ORIGINAL RIDGEVILLE TOWNSHIP LOT 11
CITY OF NORTH RIDGEVILLE COUNTY OF LORAIN STATE OF OHIO

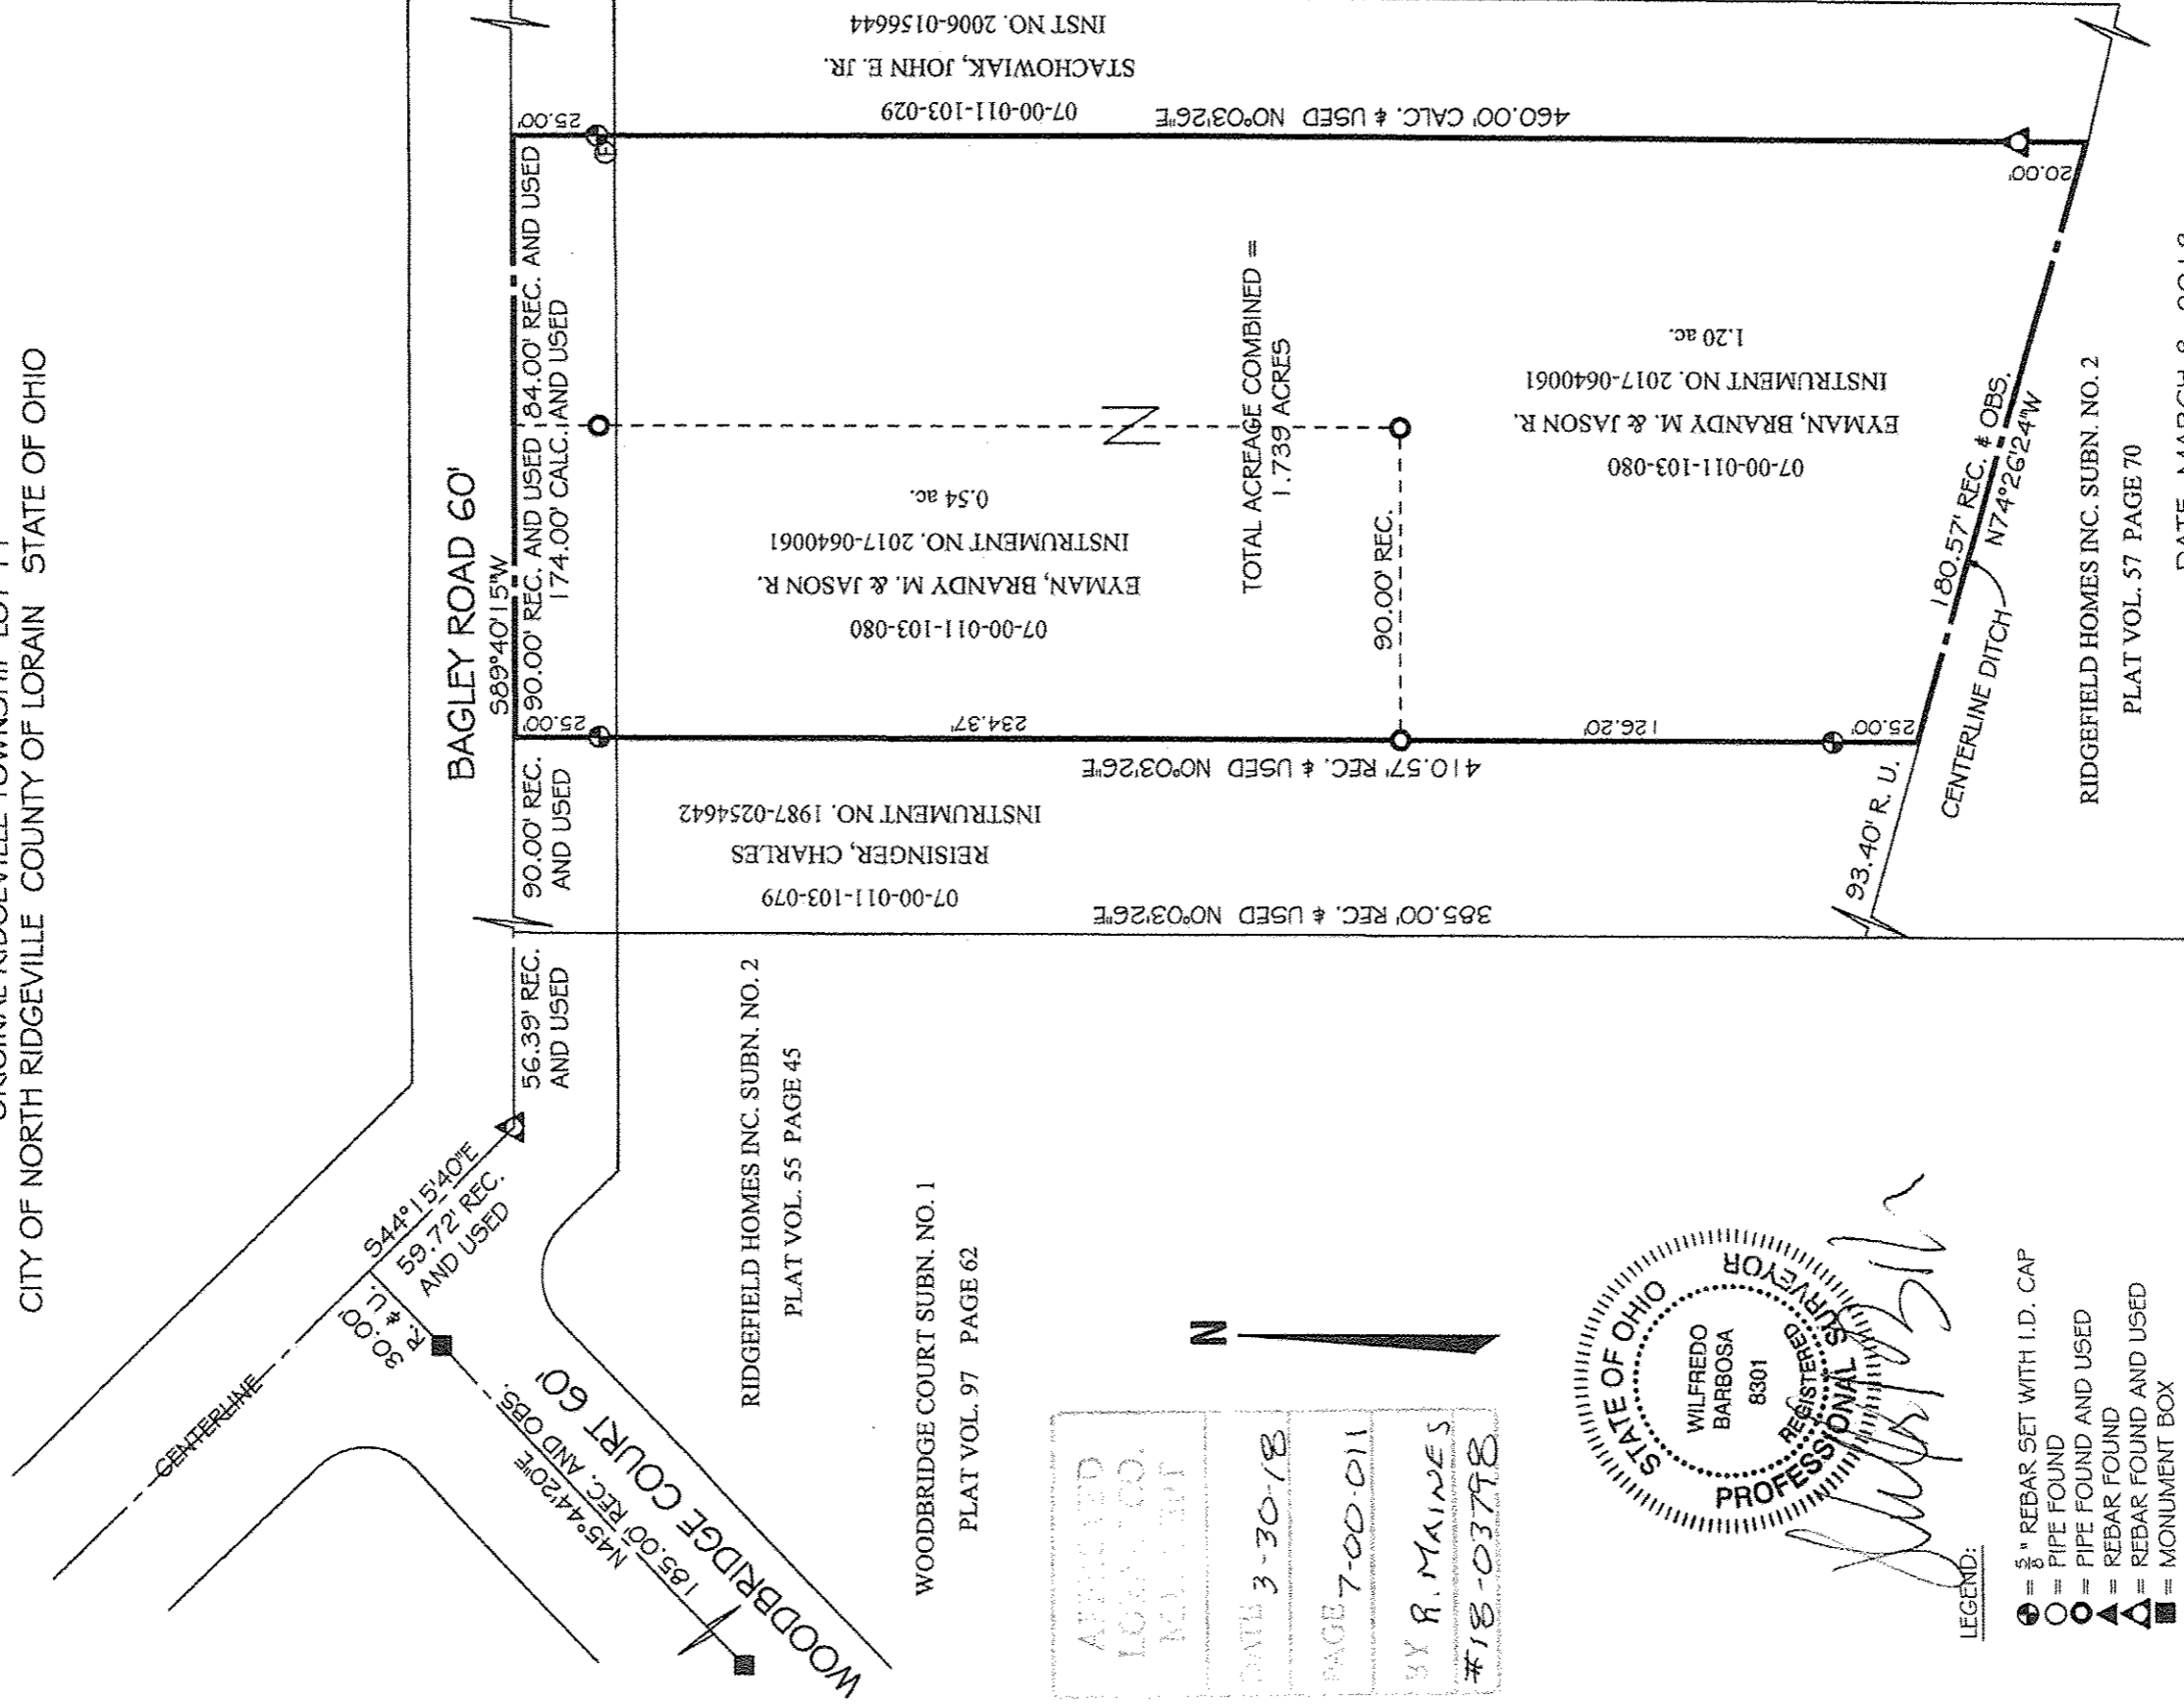


APPROVED
LORAIN CO.
NOV 1 2018

DATE 3-30-18

PAGE 7-00-011

BY R. MAINES


#18-03798

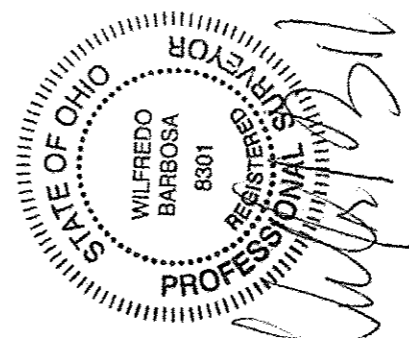

- LEGEND:
- ⊕ = 3/8" REBAR SET WITH I.D. CAP
 - = PIPE FOUND
 - = PIPE FOUND AND USED
 - △ = REBAR FOUND
 - △ = REBAR FOUND AND USED
 - = MONUMENT BOX
 - ⊕ = FORM PIN

BASIS OF BEARINGS: ARE ASSUMED DATE: MARCH 8, 2018
REVISED: 3/29/18 REAR LINE BEARING

PROPERTY ADDRESS: 33175 BAGLEY ROAD NORTH RIDGEVILLE, OH 44039	BARBOSA AND ASSOCIATES LLC 5604 CASE ROAD NORTH RIDGEVILLE, OH 44039 440 327-4776
PREPARED AT THE REQUEST OF: JASON EYMAN	DRAWN BY: WB CHECKED BY: WB JOB No: 2018-1-4 SHEET 1 of 1

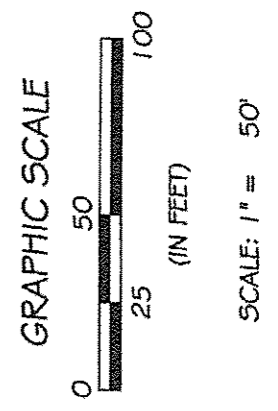

07-00-011-103-185