
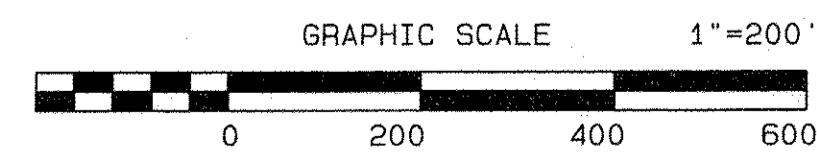


Plat of Survey
for
James R. & Laura J. Wallace

Penfield Twp.
Township 3 North, Range 17 West
Lorain Co.

Tract 5
O.L. 44, 45, 46 & 47
Ohio

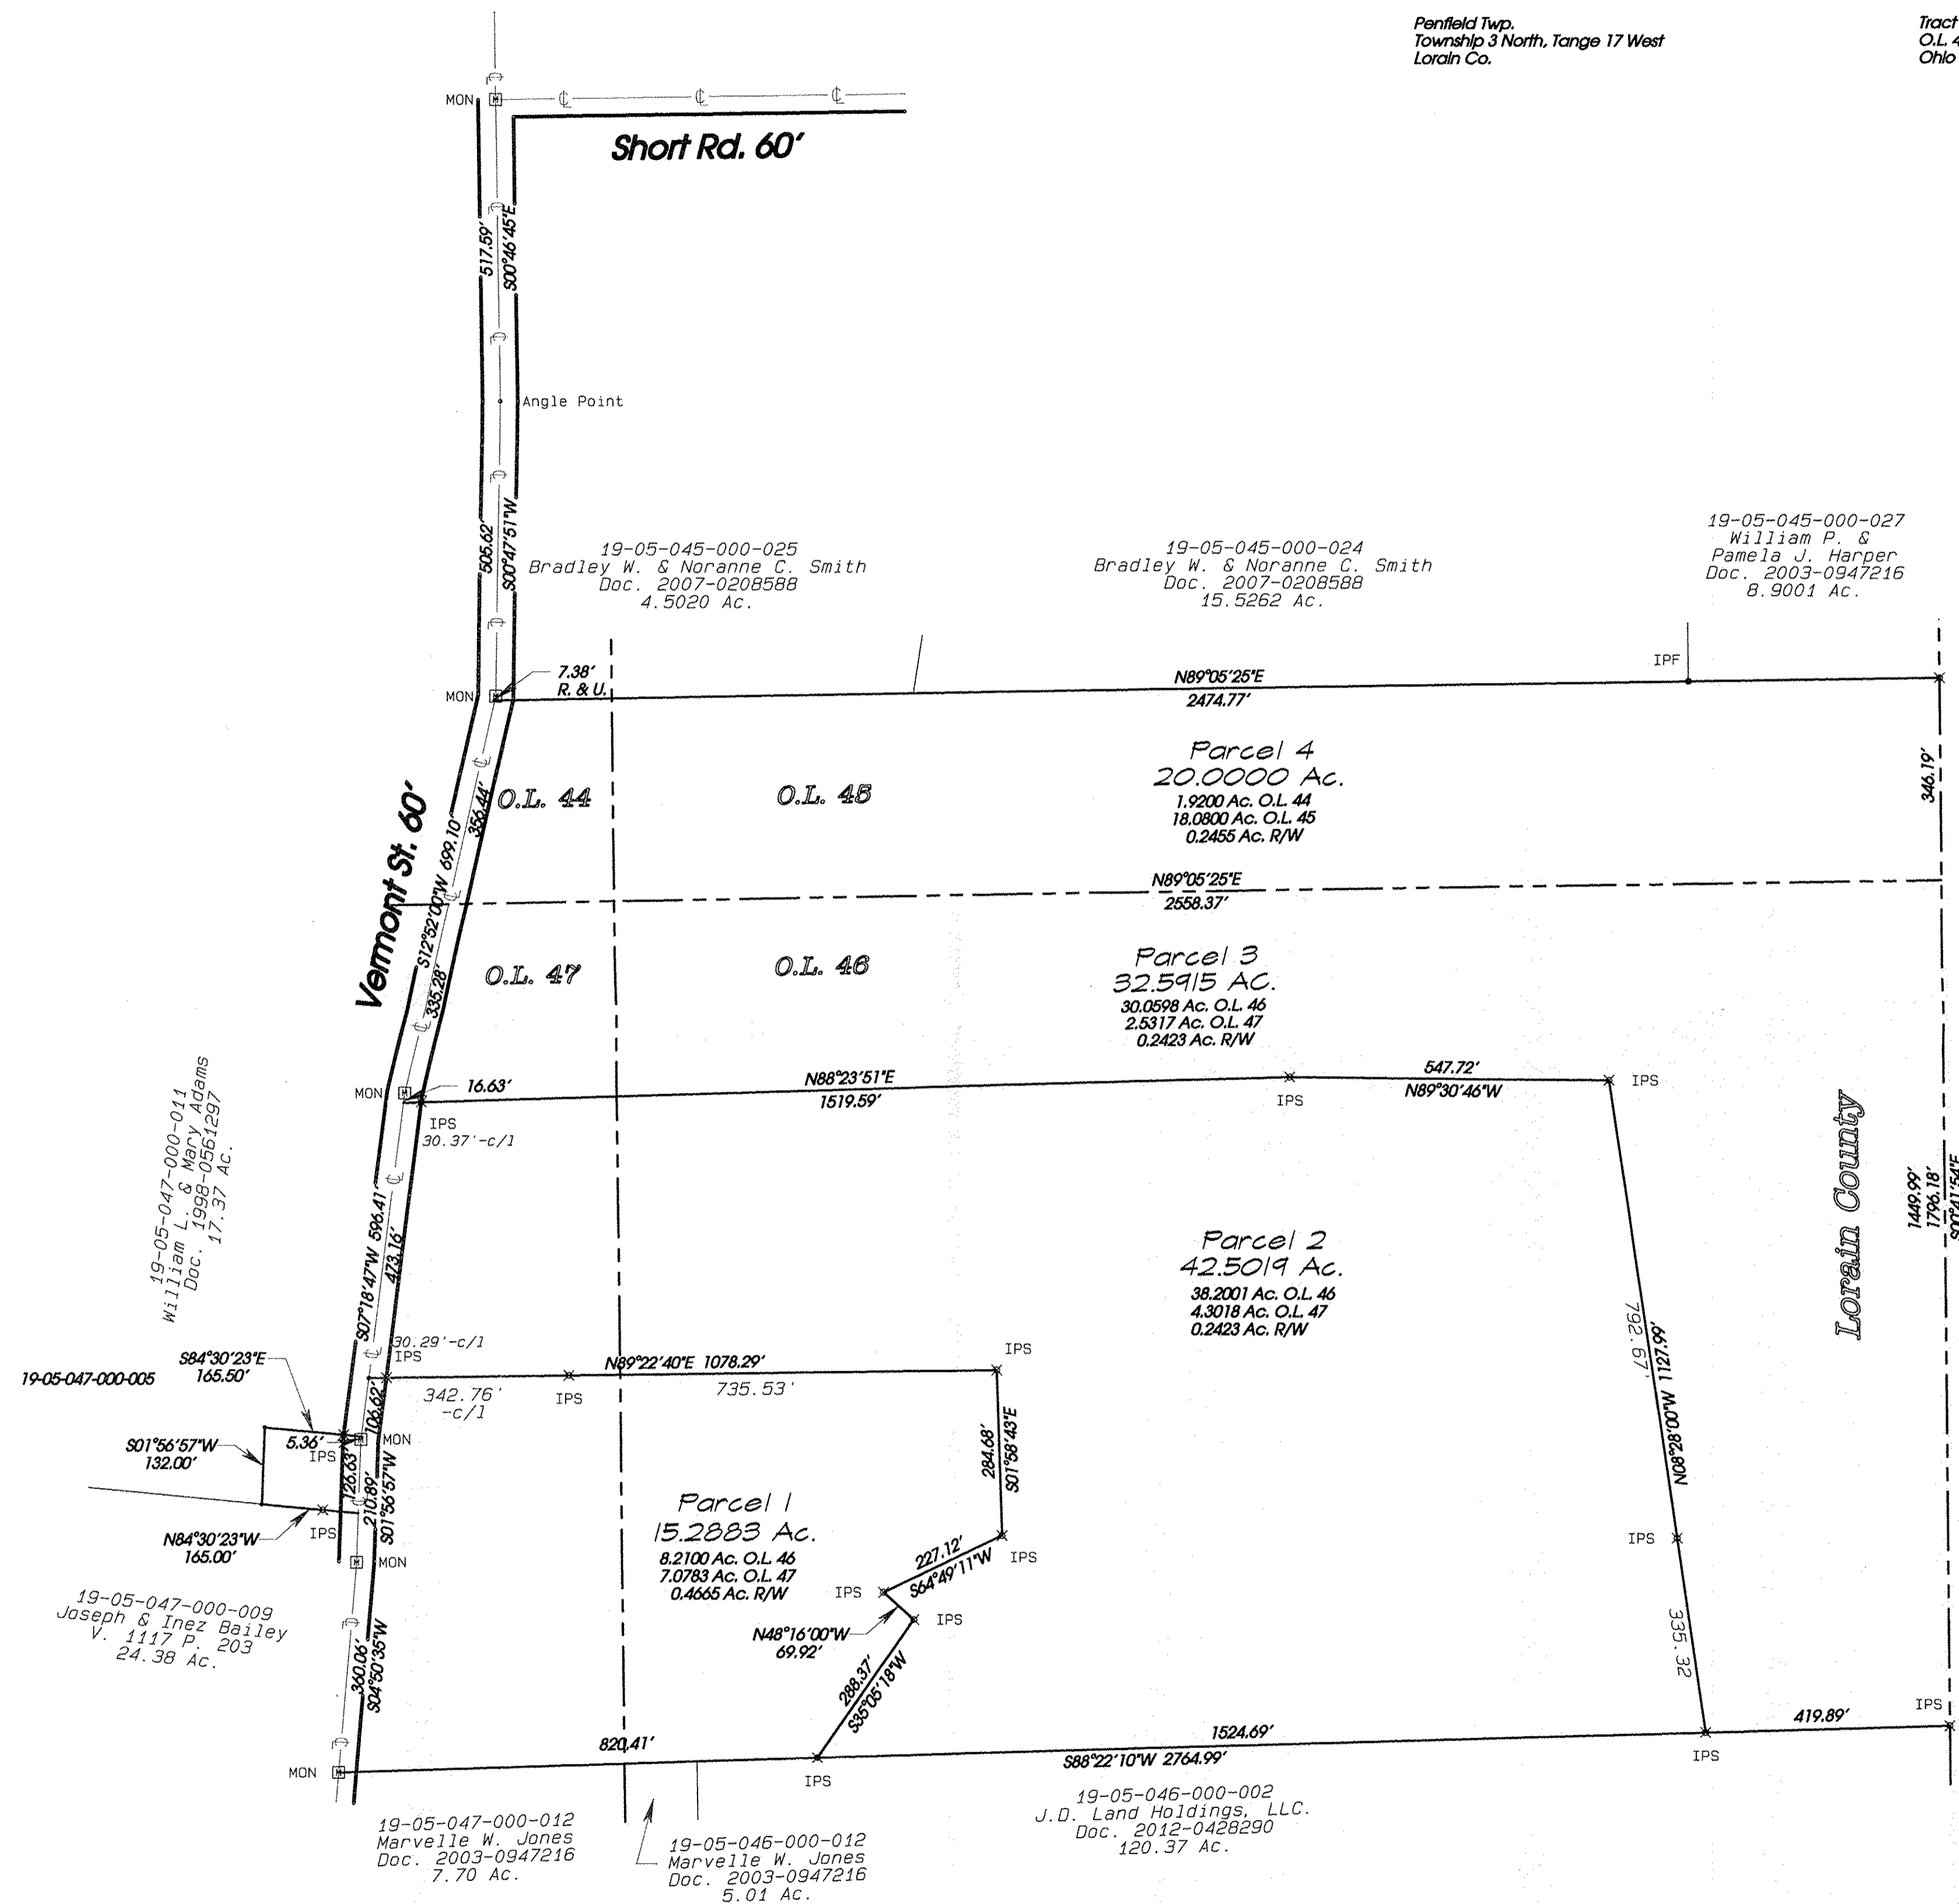

APPROVED
LORAIN CO.
DEPT.
DATE 8-29-18
BY R. HAINES
#18-03865

19-05-044-000-021
19-05-045-000-040
19-05-046-000-004 thru -007
19-05-047-000-014 thru -017, 005

