


10-00-002-000-061
Polen Farms, LLC
Doc. 2015-0561512 &
2015-0561513

APPROVED
LORAIN CO.
MAJOR
DATE 12-10-18
PAGE 10-00-002
BY R. MAINES
#13-03988-A

10-00-002-000-066

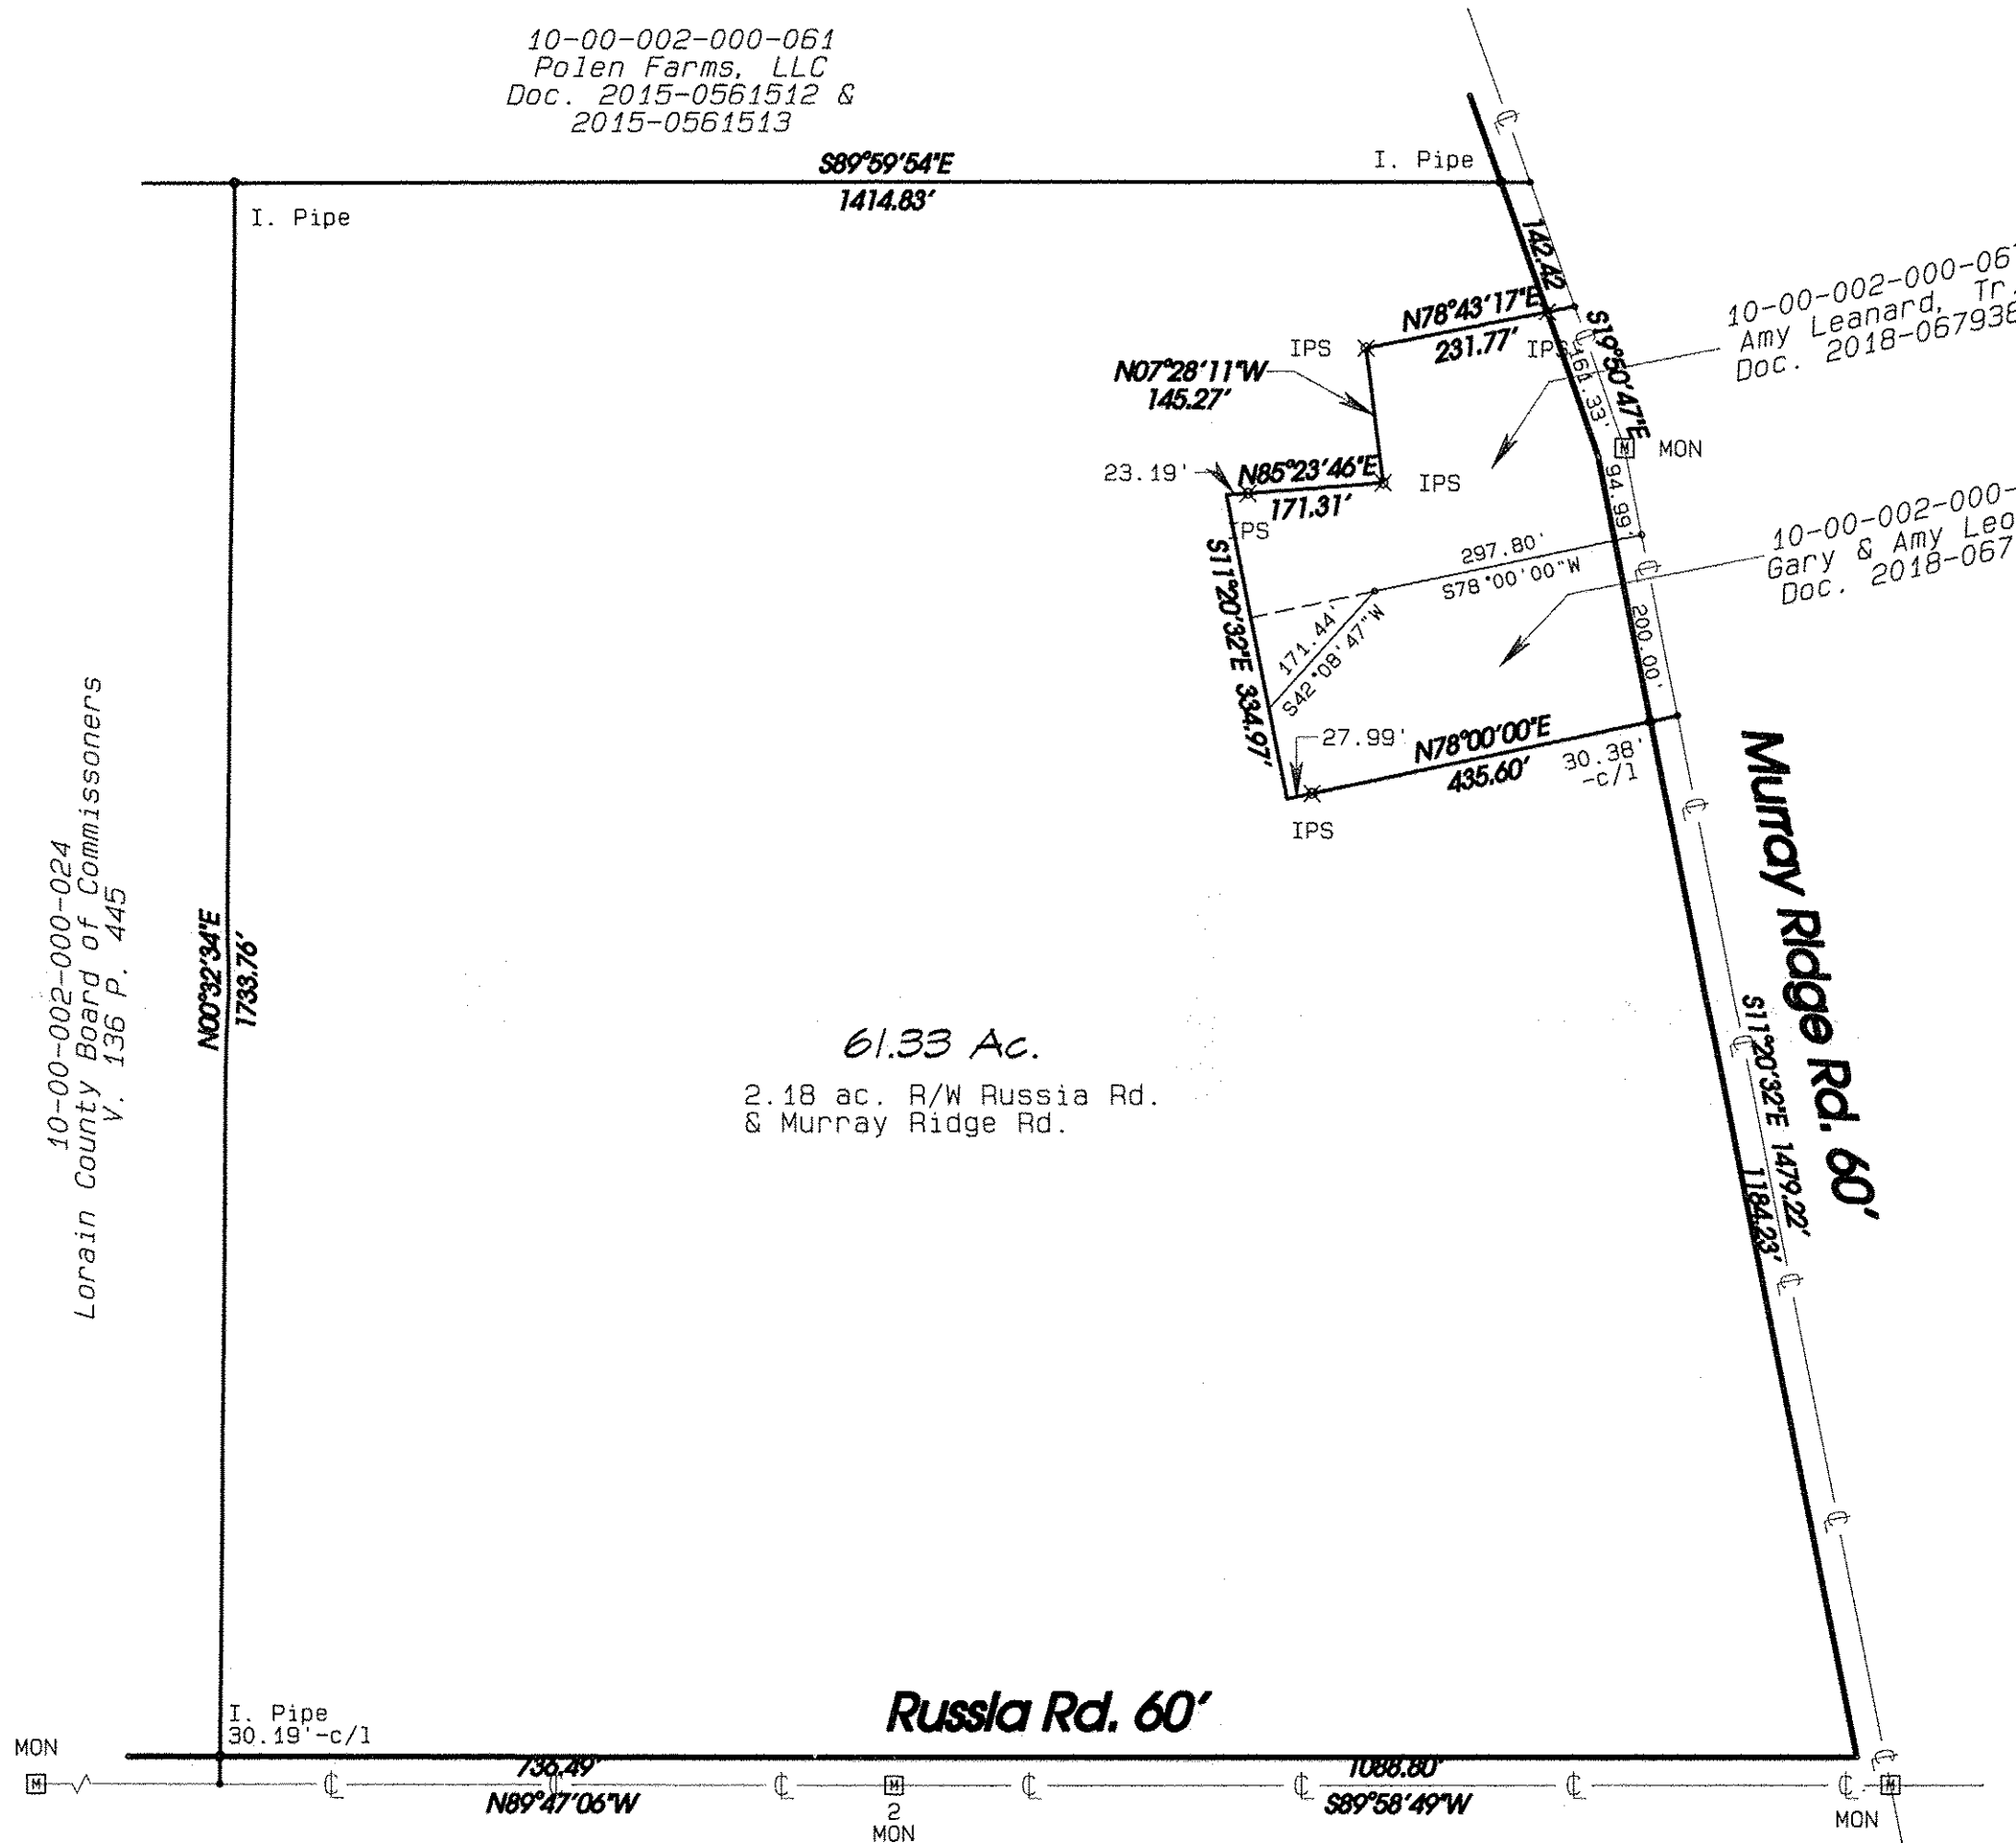

10-00-002-000-024
Lorain County Board of Commissioners
V. 136 P. 445

N00°32'34"E
1733.76'


61.33 Ac.

2.18 ac. R/W Russia Rd.
& Murray Ridge Rd.

Property Map
for
Amy Leonard


Carlisle Twp.
Lorain Co.

Sect. 2
Ohio

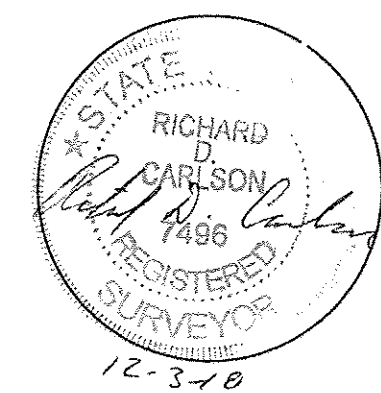

References:

1. Survey by Eric Nelson dated April 2004.
2. Survey by Richard Carlson dated May 2018

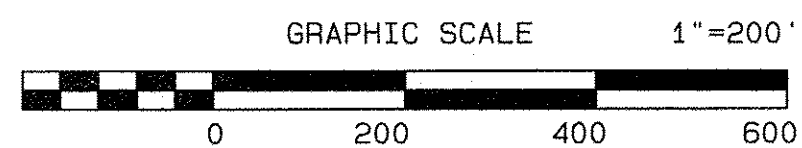

Compiled from available county records and is not a boundary survey
by Carlson Surveys.