


MAP OF SURVEY PREPARED FOR SANDOVAL

Situated in the Township of Columbia County of Lorain
State of Ohio; and known as being a part of Original
Columbia Township Lot Nos. 43 & 38

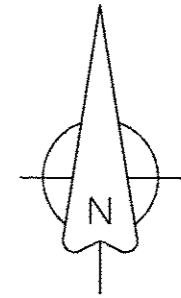

Scale : 1" = 50'
Date : October, 2018


APPROVED
BY R. MAINES
#19-04025-D
1-15-19
12-00-043

LEGEND

- IPCS = 5/8" Iron Pin Capped (BLS7699) Set
- IPF = Iron Pin Found
- IPCF = Iron Pin W/Cap Found

Basis of Bearing

Deed Record for the centerline
of West River Road
N 22°30'00"E
File No. 2015-0564552

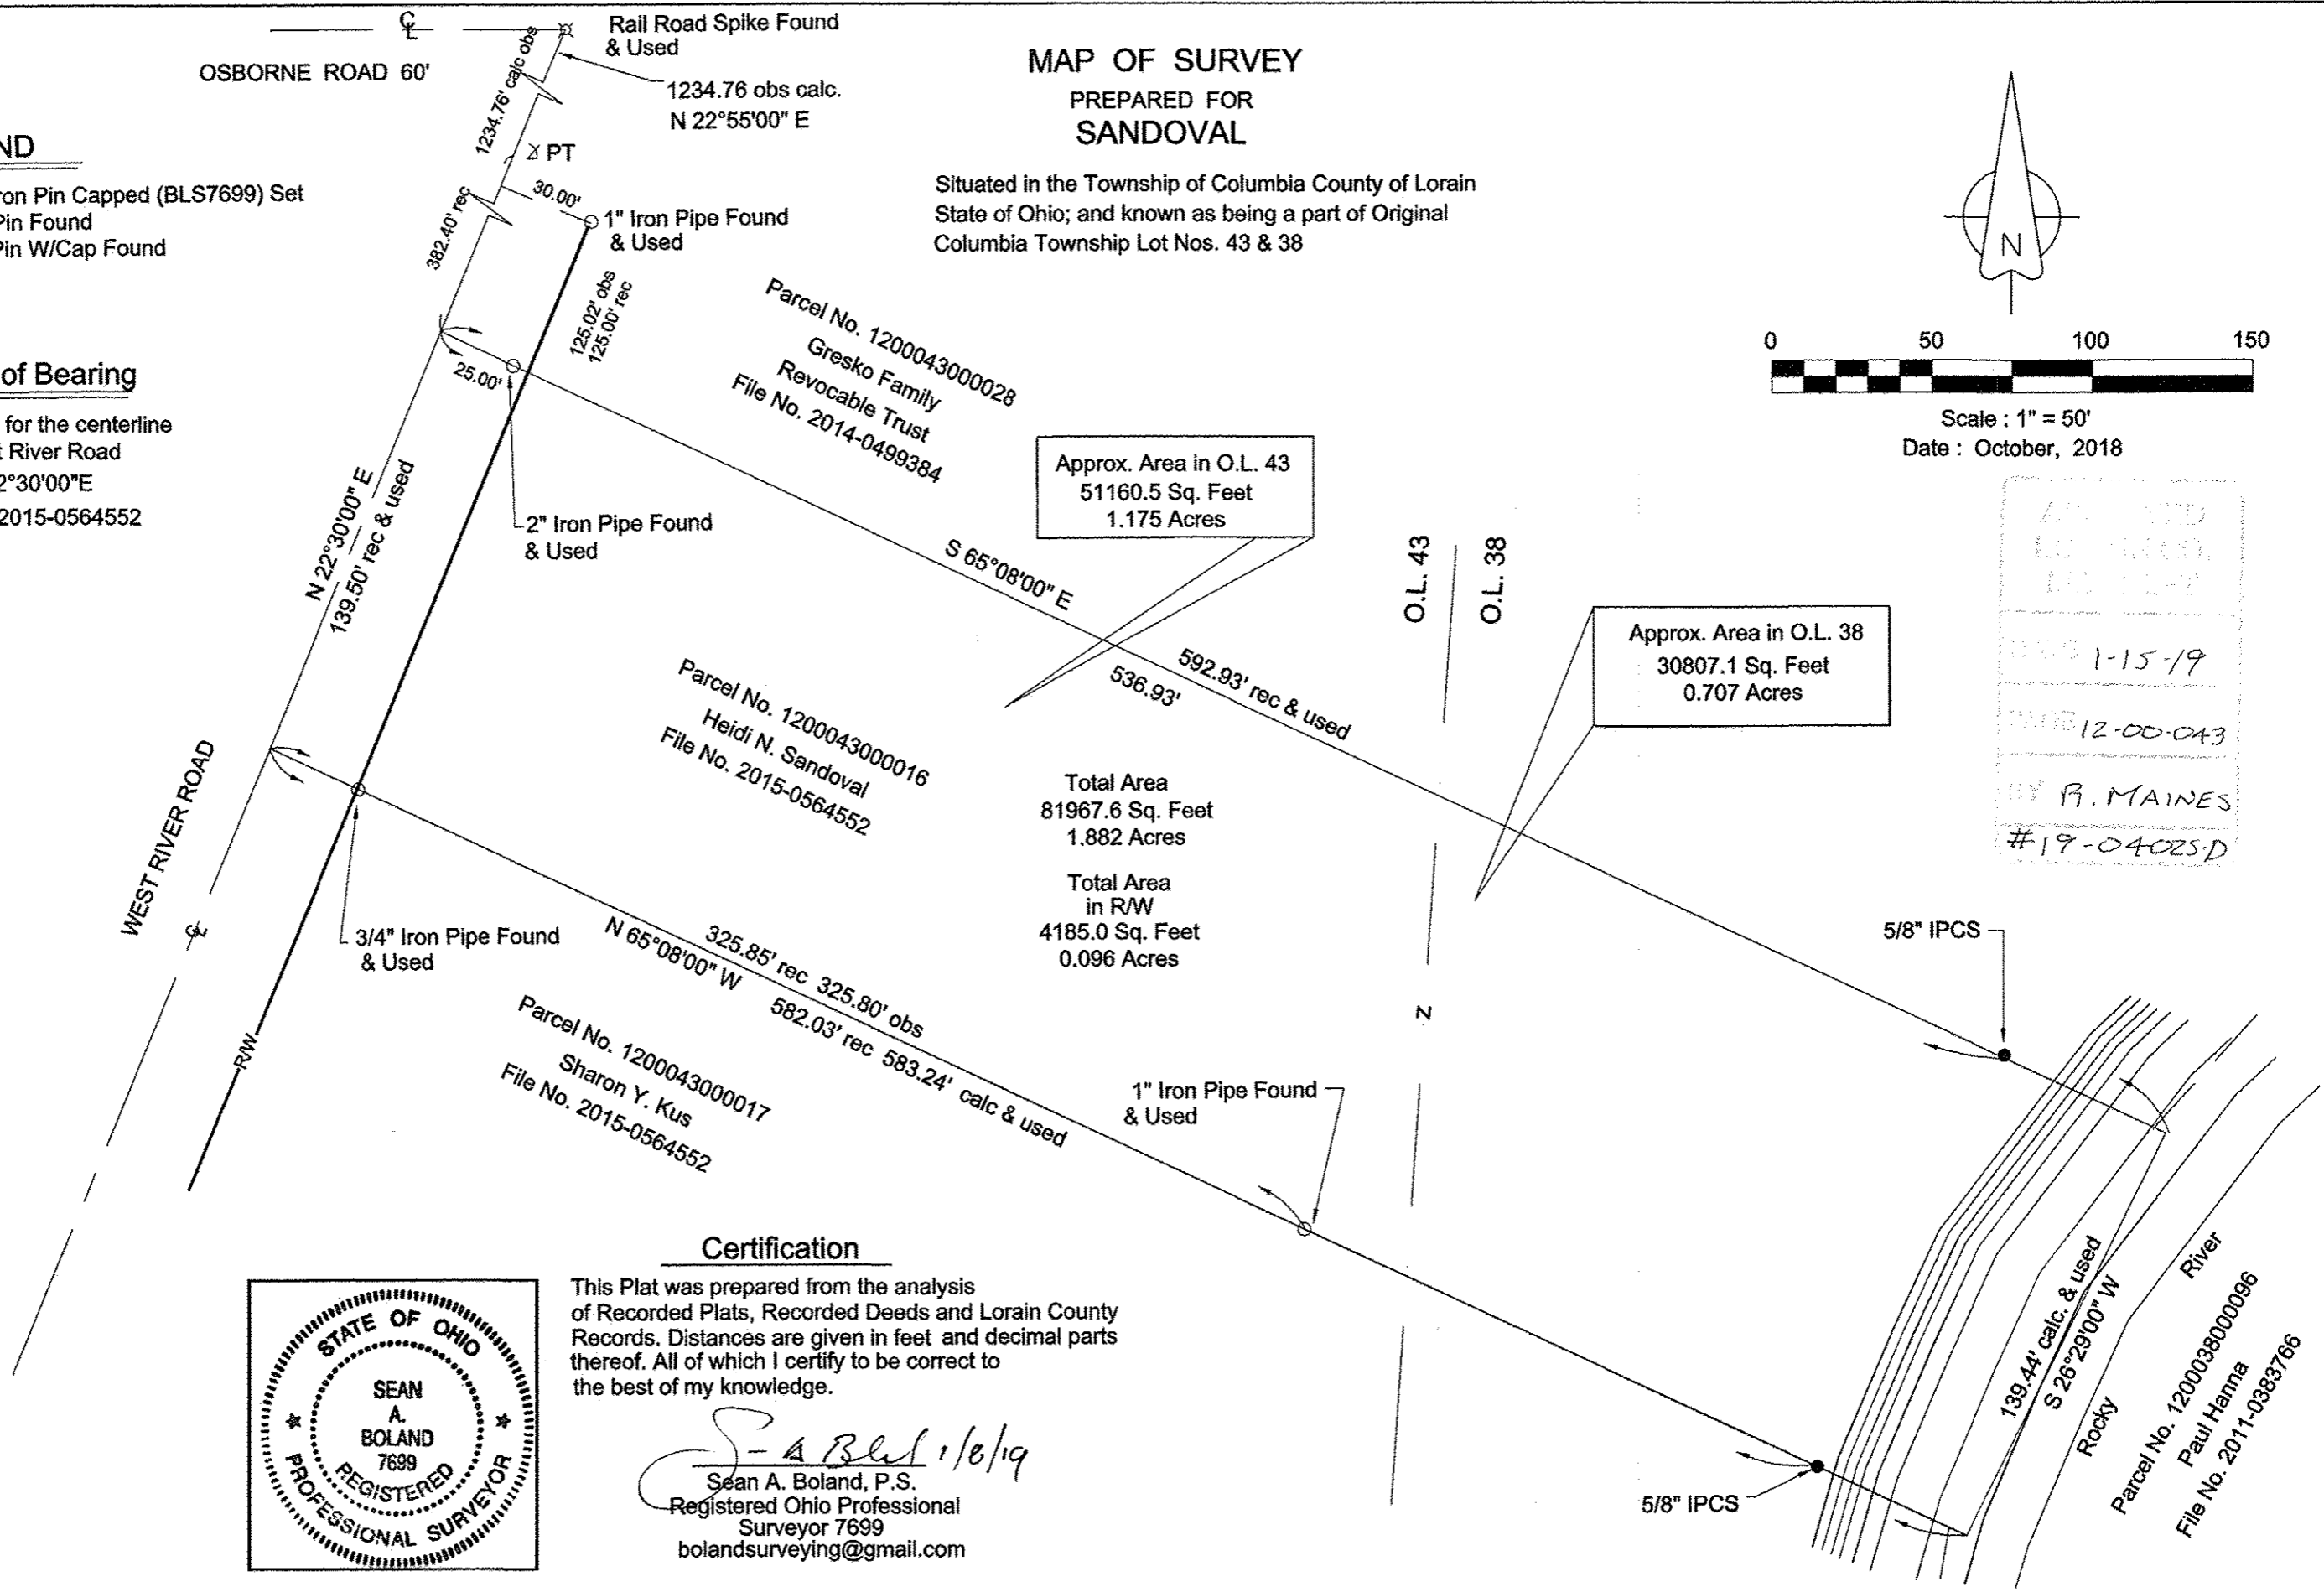

Certification

This Plat was prepared from the analysis
of Recorded Plats, Recorded Deeds and Lorain County
Records. Distances are given in feet and decimal parts
thereof. All of which I certify to be correct to
the best of my knowledge.



Sean A. Boland 1/6/19
Sean A. Boland, P.S.
Registered Ohio Professional
Surveyor 7699
bolandsurveying@gmail.com