

Lot 31  
Lot 50

Lot 32  
Lot 49



PLAT OF A SURVEY

BEING PART OF ORIGINAL LOT NO. 50  
PITTSFIELD TOWNSHIP T4LR1BW

LOREAN COUNTY, OHIO

OCTOBER 2019

0 25 50 75 100

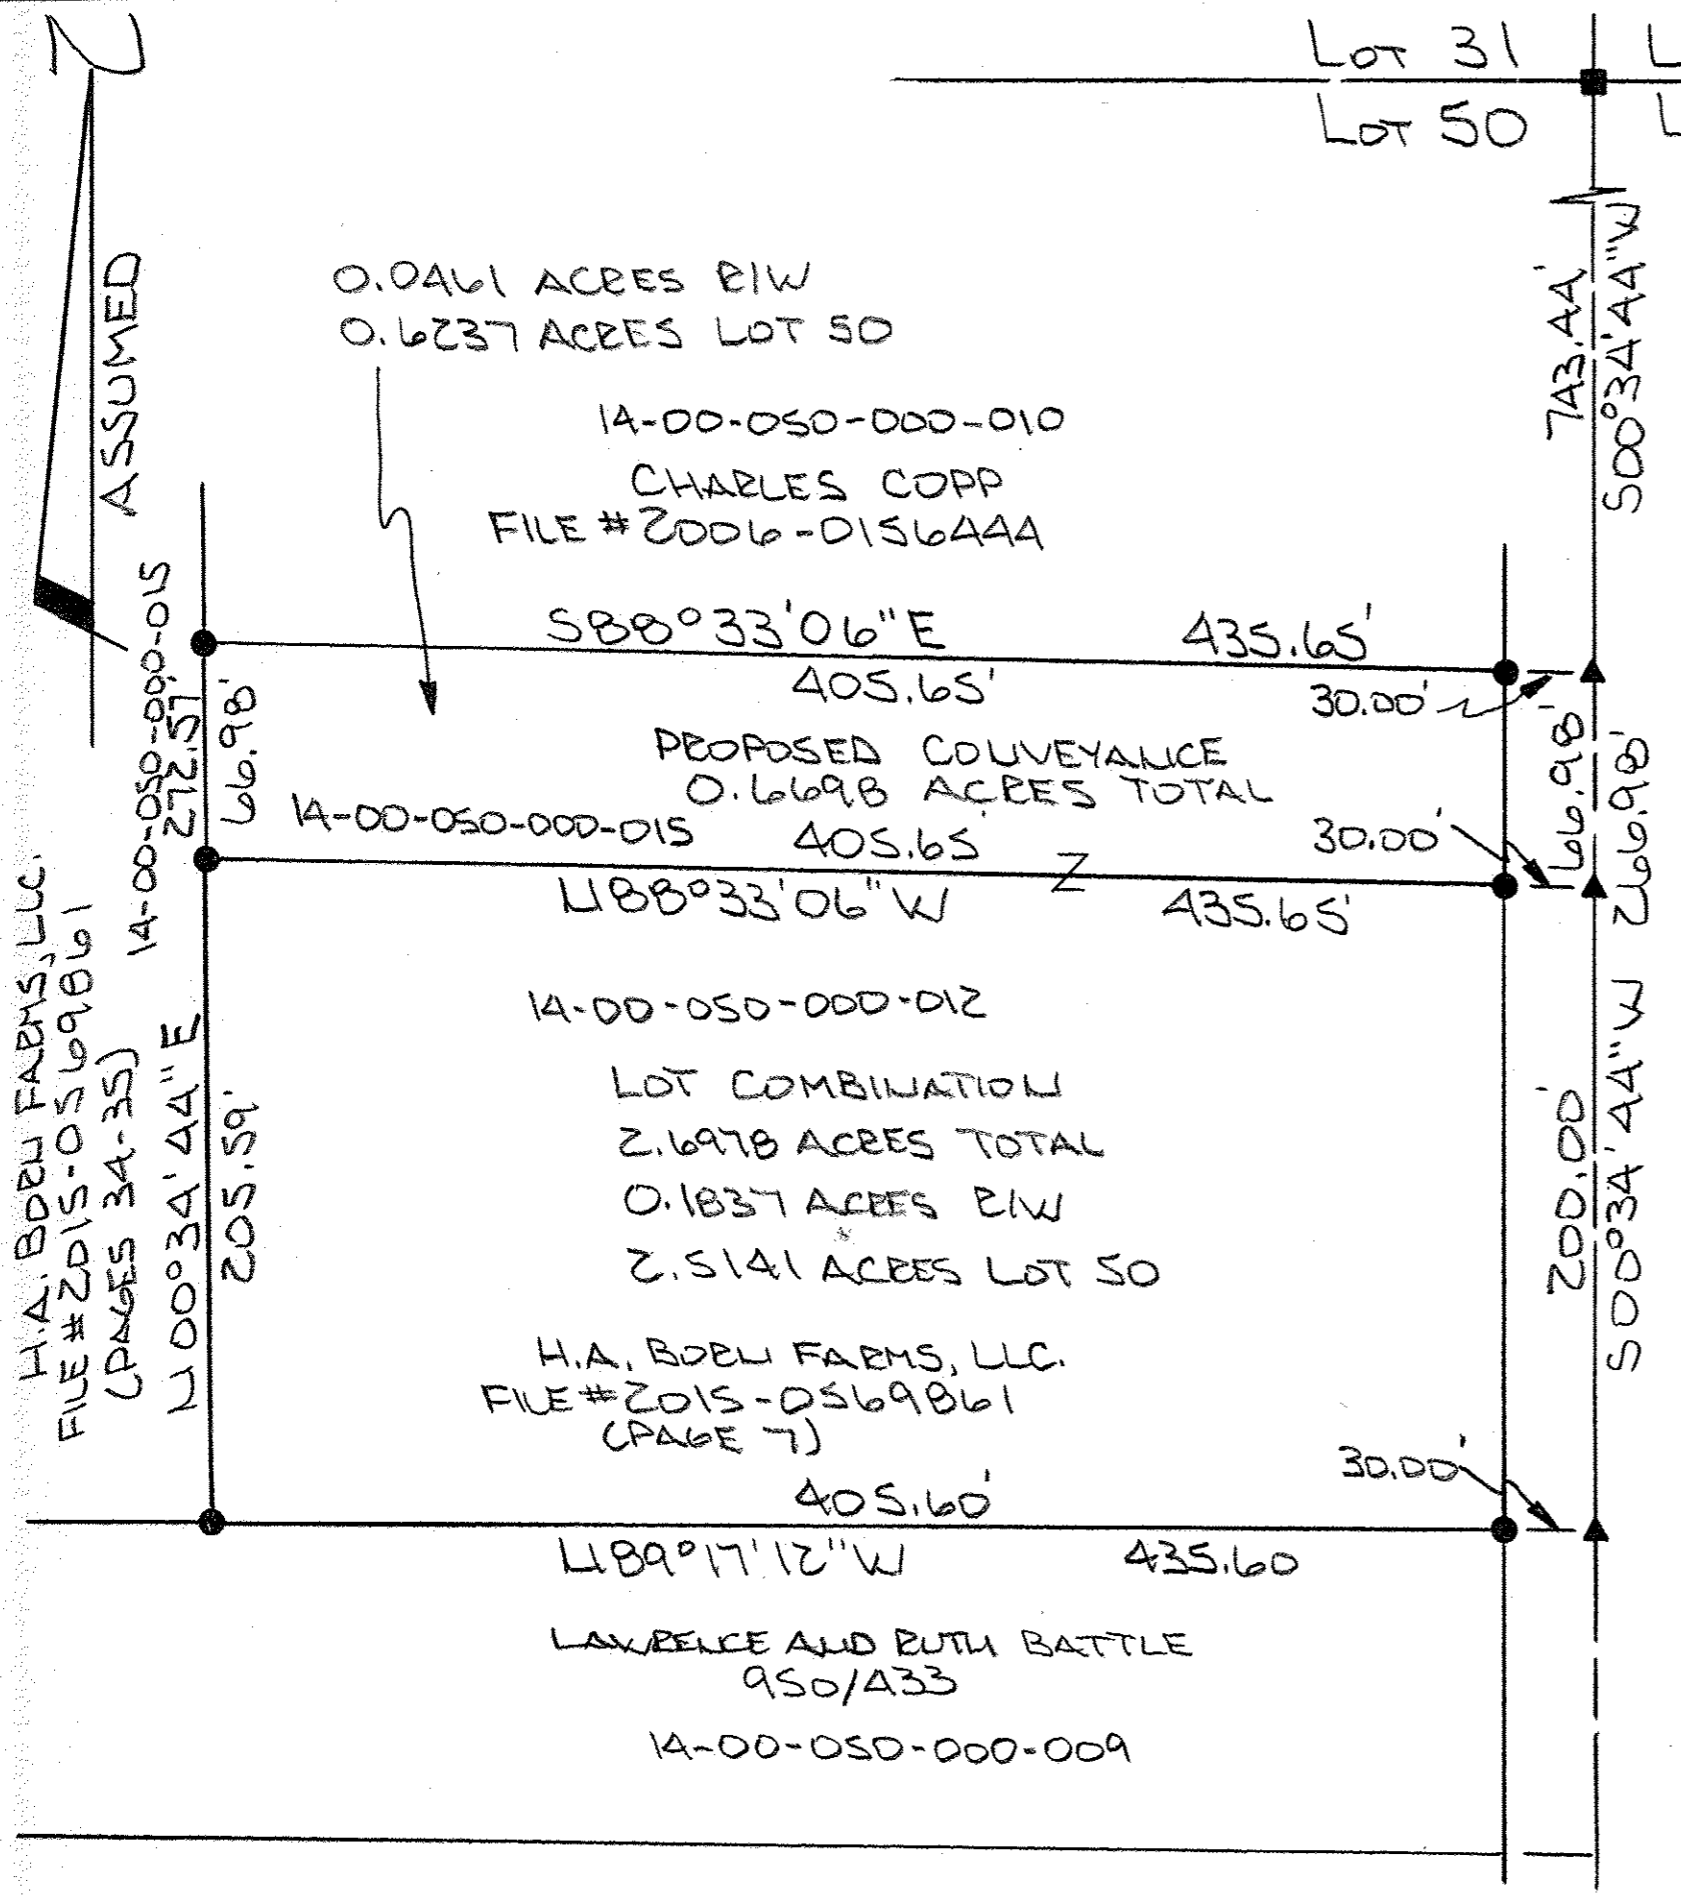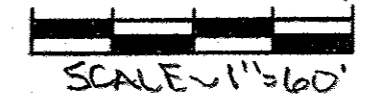

0.0461 ACRES B1W  
0.6237 ACRES LOT 50

14-00-050-000-010  
CHARLES COPP  
FILE # 2006-0156444

S88°33'06"E 435.65'  
405.65' 30.00'

PROPOSED CONVEYANCE  
0.6698 ACRES TOTAL  
14-00-050-000-015 405.65' 30.00'

N88°33'06"W 435.65'

14-00-050-000-012  
LOT COMBINATION  
2.6978 ACRES TOTAL  
0.1837 ACRES B1W  
2.5141 ACRES LOT 50

H.A. BOELI FARMS, LLC.  
FILE # 2015-0569861  
(PAGE 7)

405.60' 30.00'  
N89°17'12"W 435.60'

LAWRENCE AND RUTH BATTLE  
950/433  
14-00-050-000-009

H.A. BOELI FARMS, LLC.  
FILE # 2015-0569861  
(PAGES 34-35)



*David A. Williams*  
DAVID A. WILLIAMS  
REG. SURVEYOR # 7166

REFERENCES

DEED VOL./PAGE AS SHOWN  
BEAMHALL SURVEY JULY OF 2004

LEGEND

- 5/8" I.P. IN MOL. BOX FD.
- ▲ MASONRY NAIL FD.
- 5/8" I.P.

14-00-050-000-016 thru  
11-20-19  
14-00-050  
B. MAINES  
# 19-04050