


Plat of Survey
for

Matt & Jennifer Tipple

Penfield Twp. Tract 5
T3N, R17W O.L. 16, 17, 18
Lorain Co. Ohio

Carlson Surveys October 2019

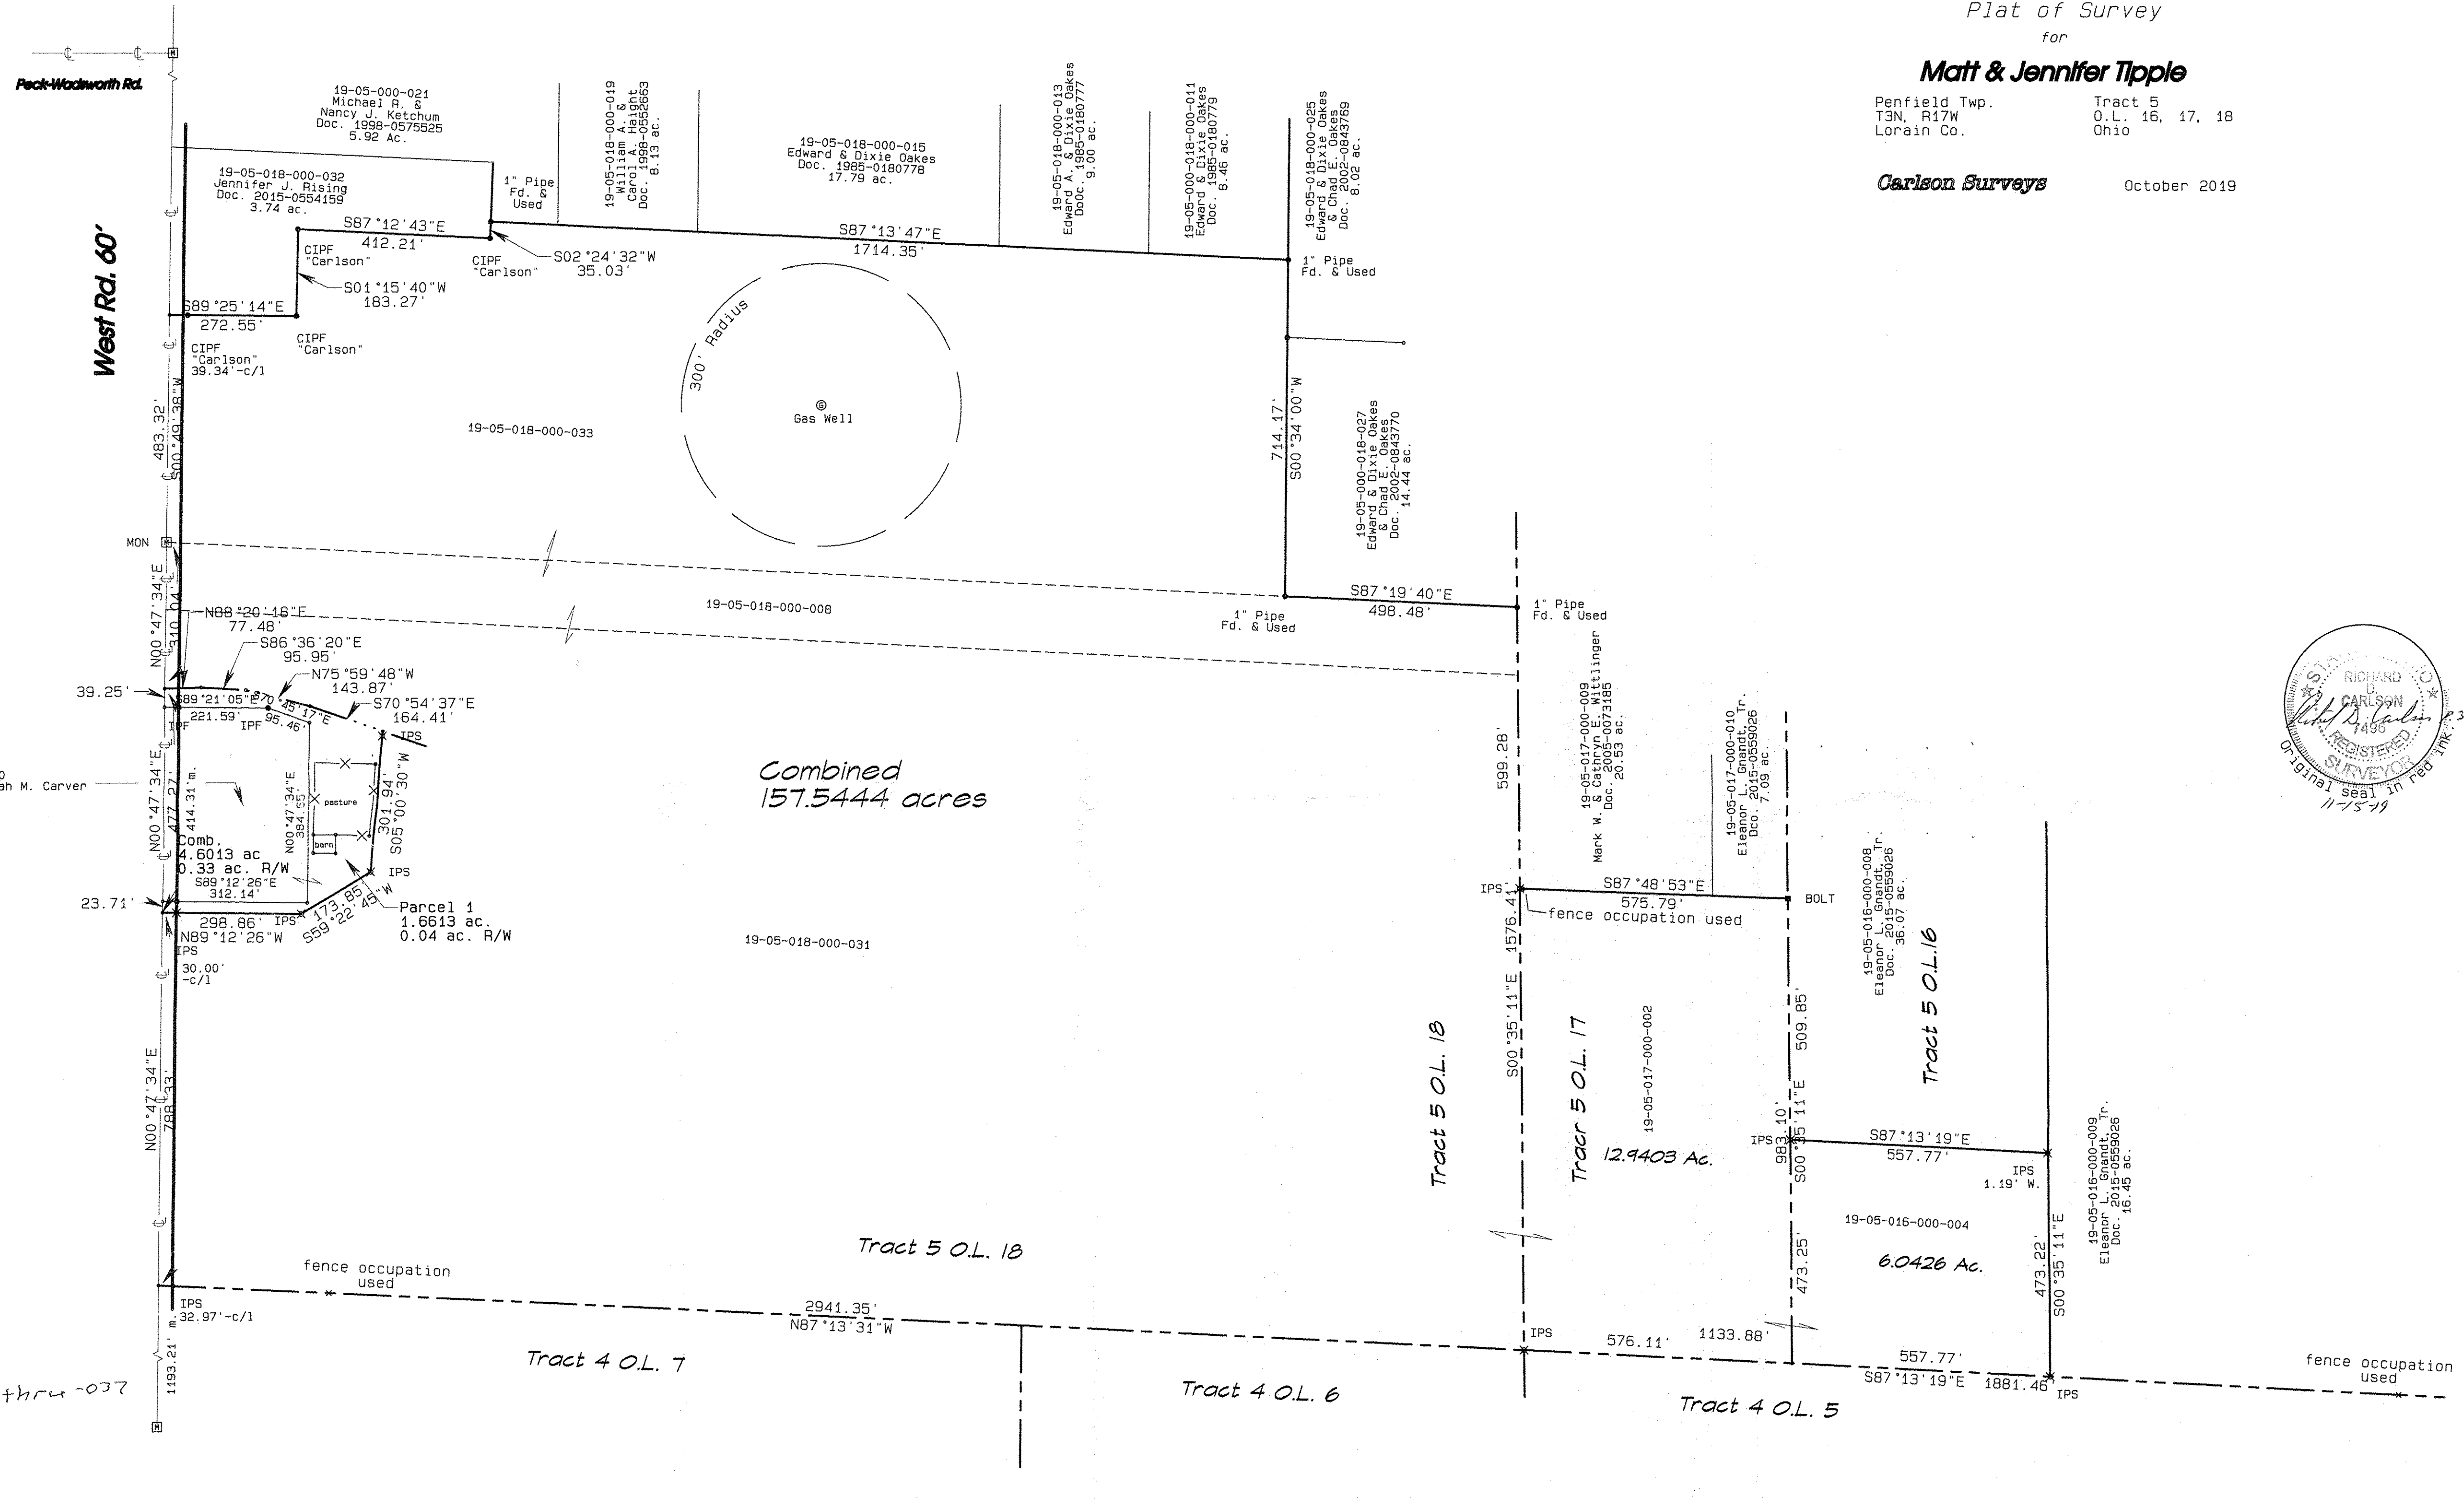

APPROVED
LORAIN CO.
MAJESTY
DATE 12-23-19
PAGE 19-05-018
BY R. MAINES
#19-04074

19-05-018-000-034 thru -037
19-05-017-000-002
19-05-016-000-004

