


Plat of Survey
For
Greg Limber


Carlisle Twp. Section 9
Township 5 North
Range 17 West
Lorain Co. Ohio

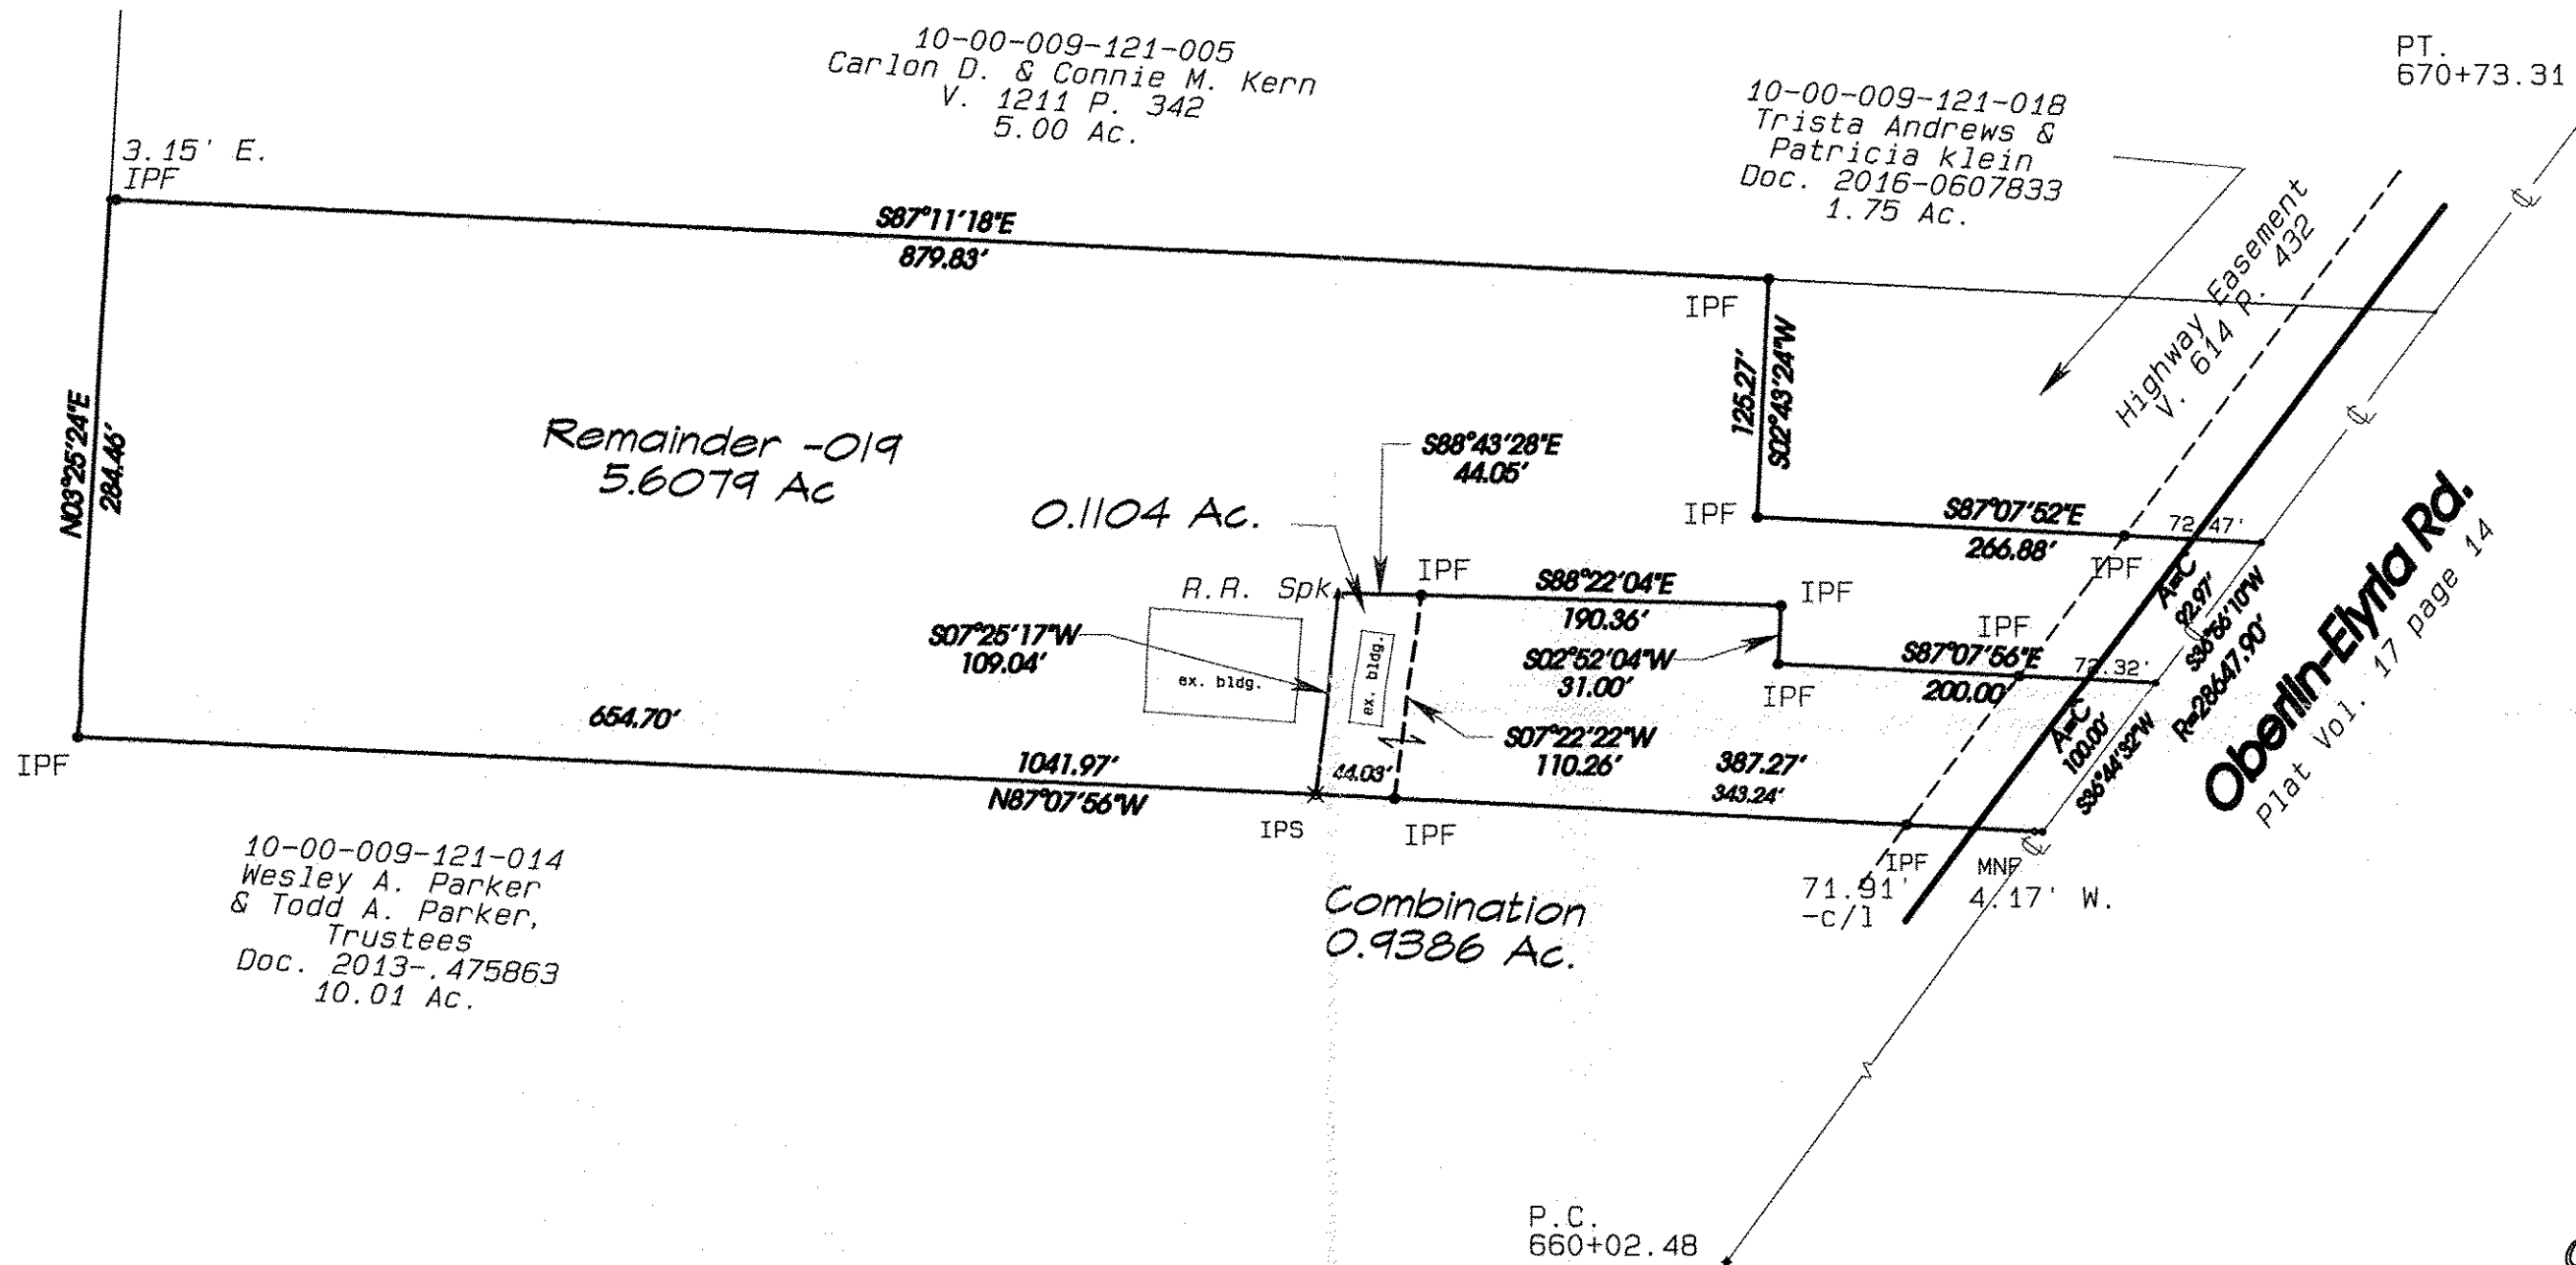

APPROVED
LORAIN CO.
MAP DEPT
DATE 3-16-20
PAGE 10-00-009
BY R. MAINES
20-04105

10-00-009-121-020, -021, -022

IPF= Iron Pin Found
IPS=Iron Pin Set

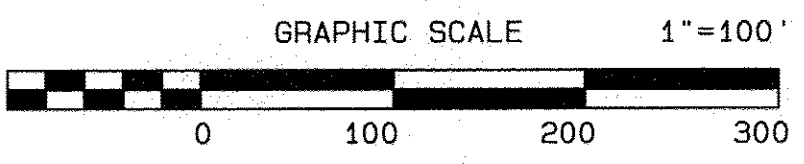

Carlson Surveys
May 2019 &
November 2004
January 2004

