



LEGEND

- ## • "I ROU PIU RD.

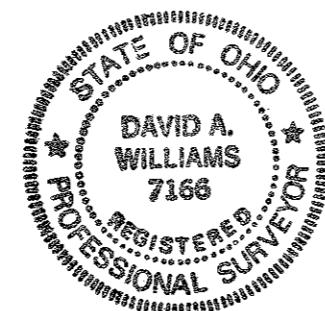

David A. Williams
DAVID A. WILLIAMS
REG. SURVEYOR #7166

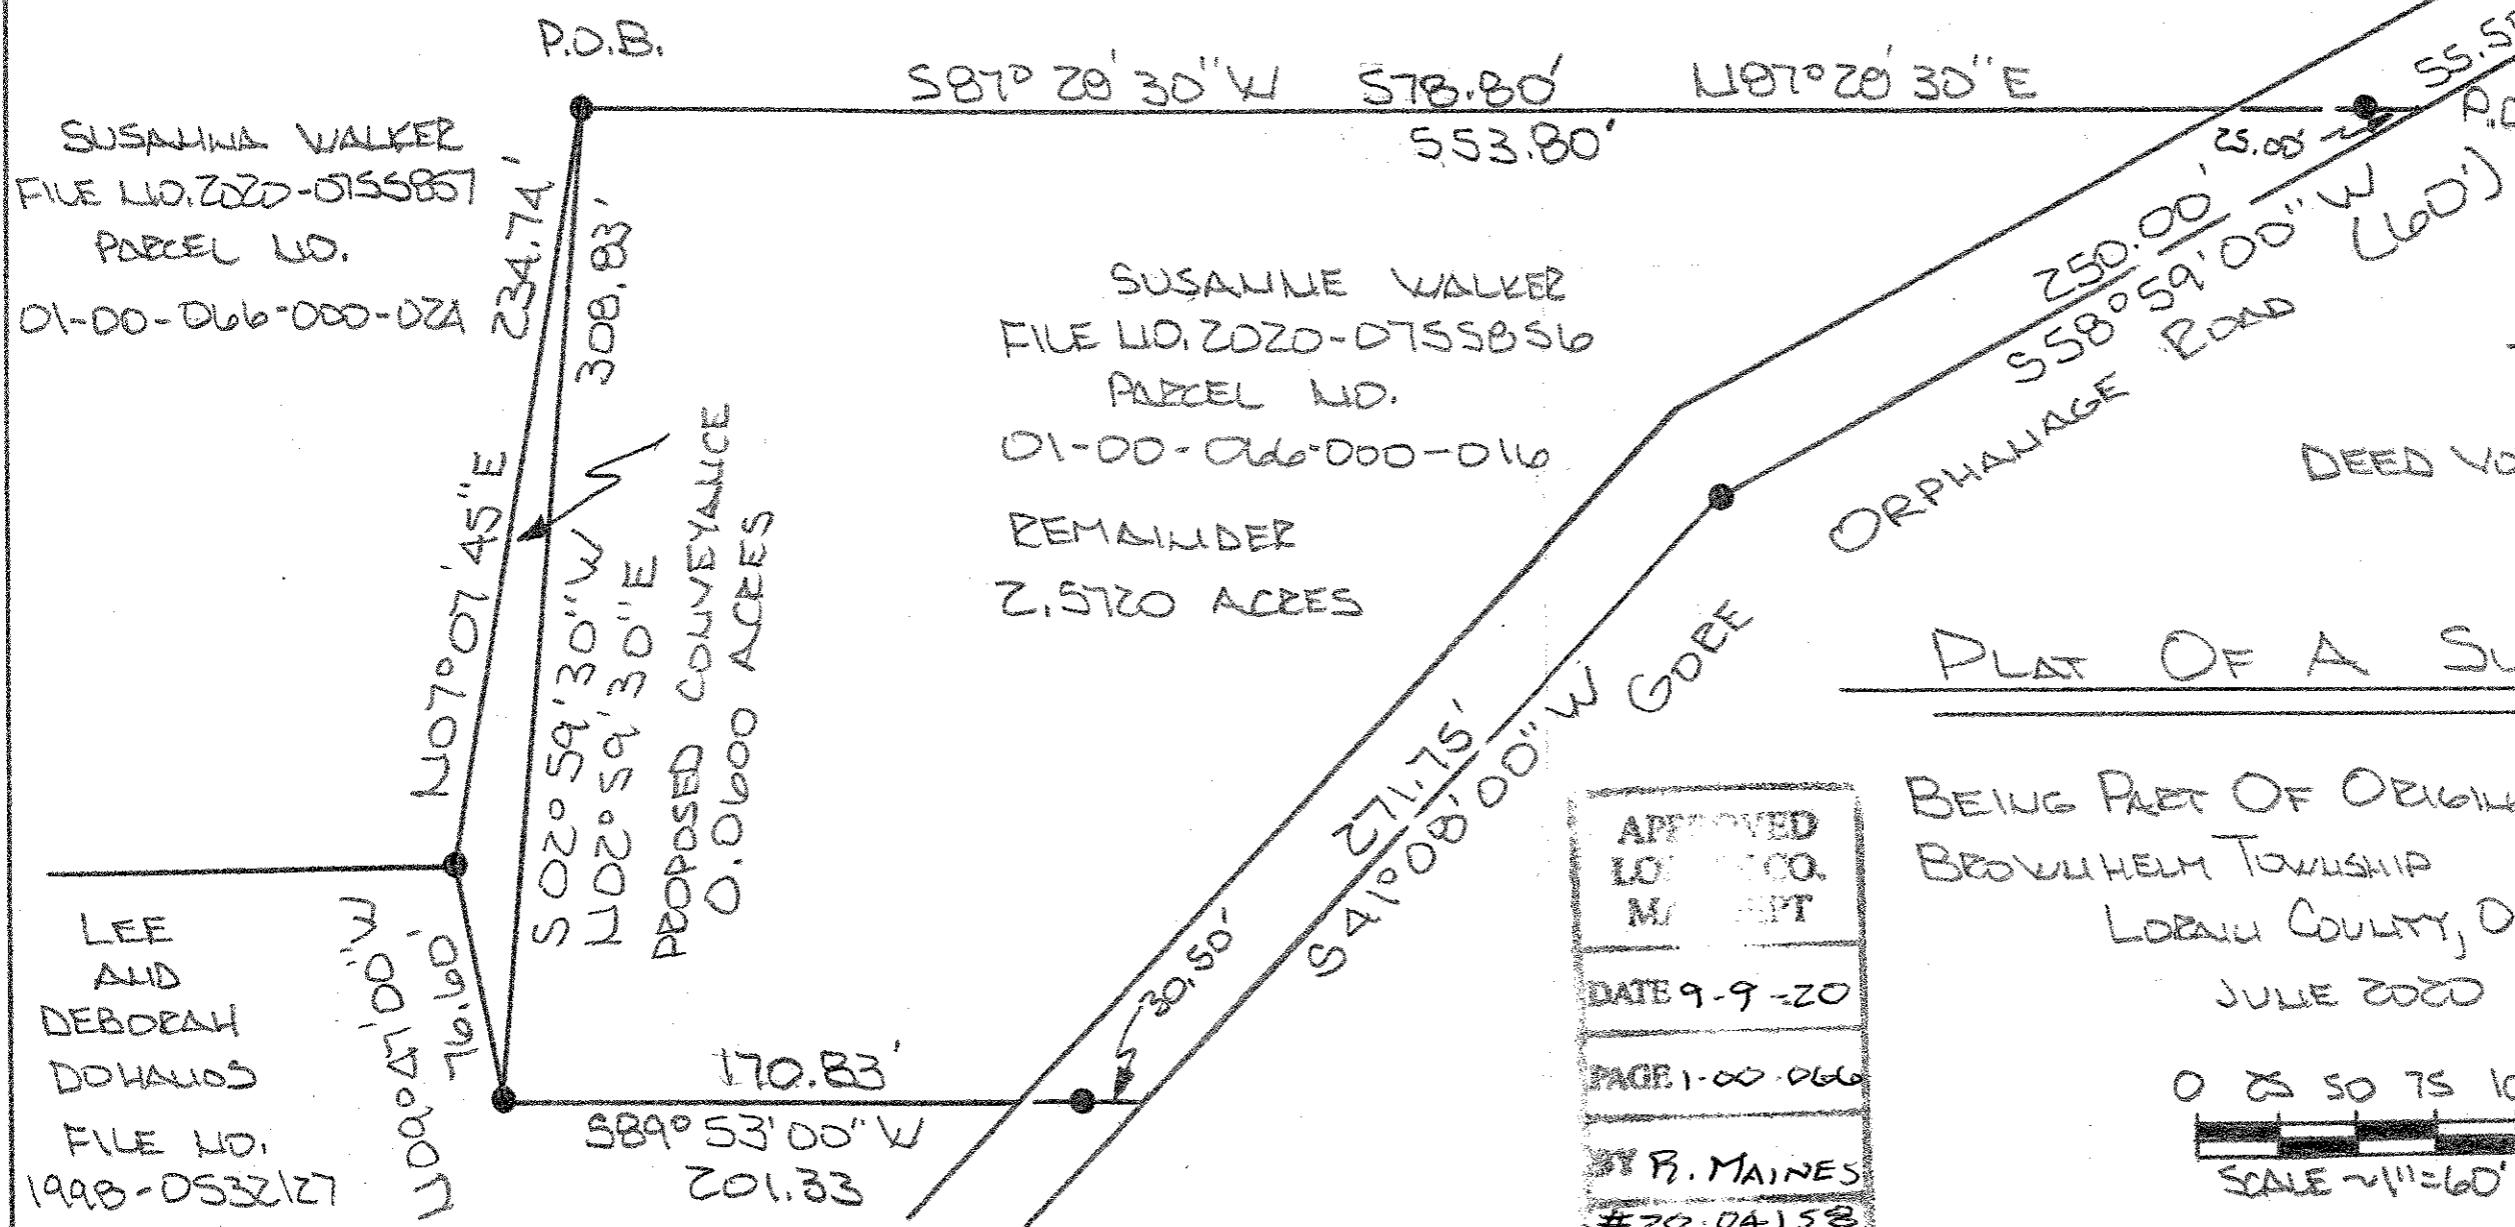


REFERENCES

DEED Vd / Pg. As Shown

PLAT OF A SURVEY

BEING PART OF ORIGINAL LOT NO. 66
BROWNSVILLE TOWNSHIP T 64 R 14 W
LORAIN COUNTY, OHIO

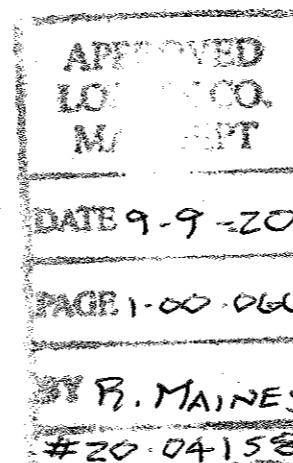

0 50 75 100

SCALE ~ 1/160

LEE
AND
DEBORAH
DOHANES
FILE NO.
1998-DS3212
PARCEL NO.
D-1-82-12

01-00-066-000-034
-035