


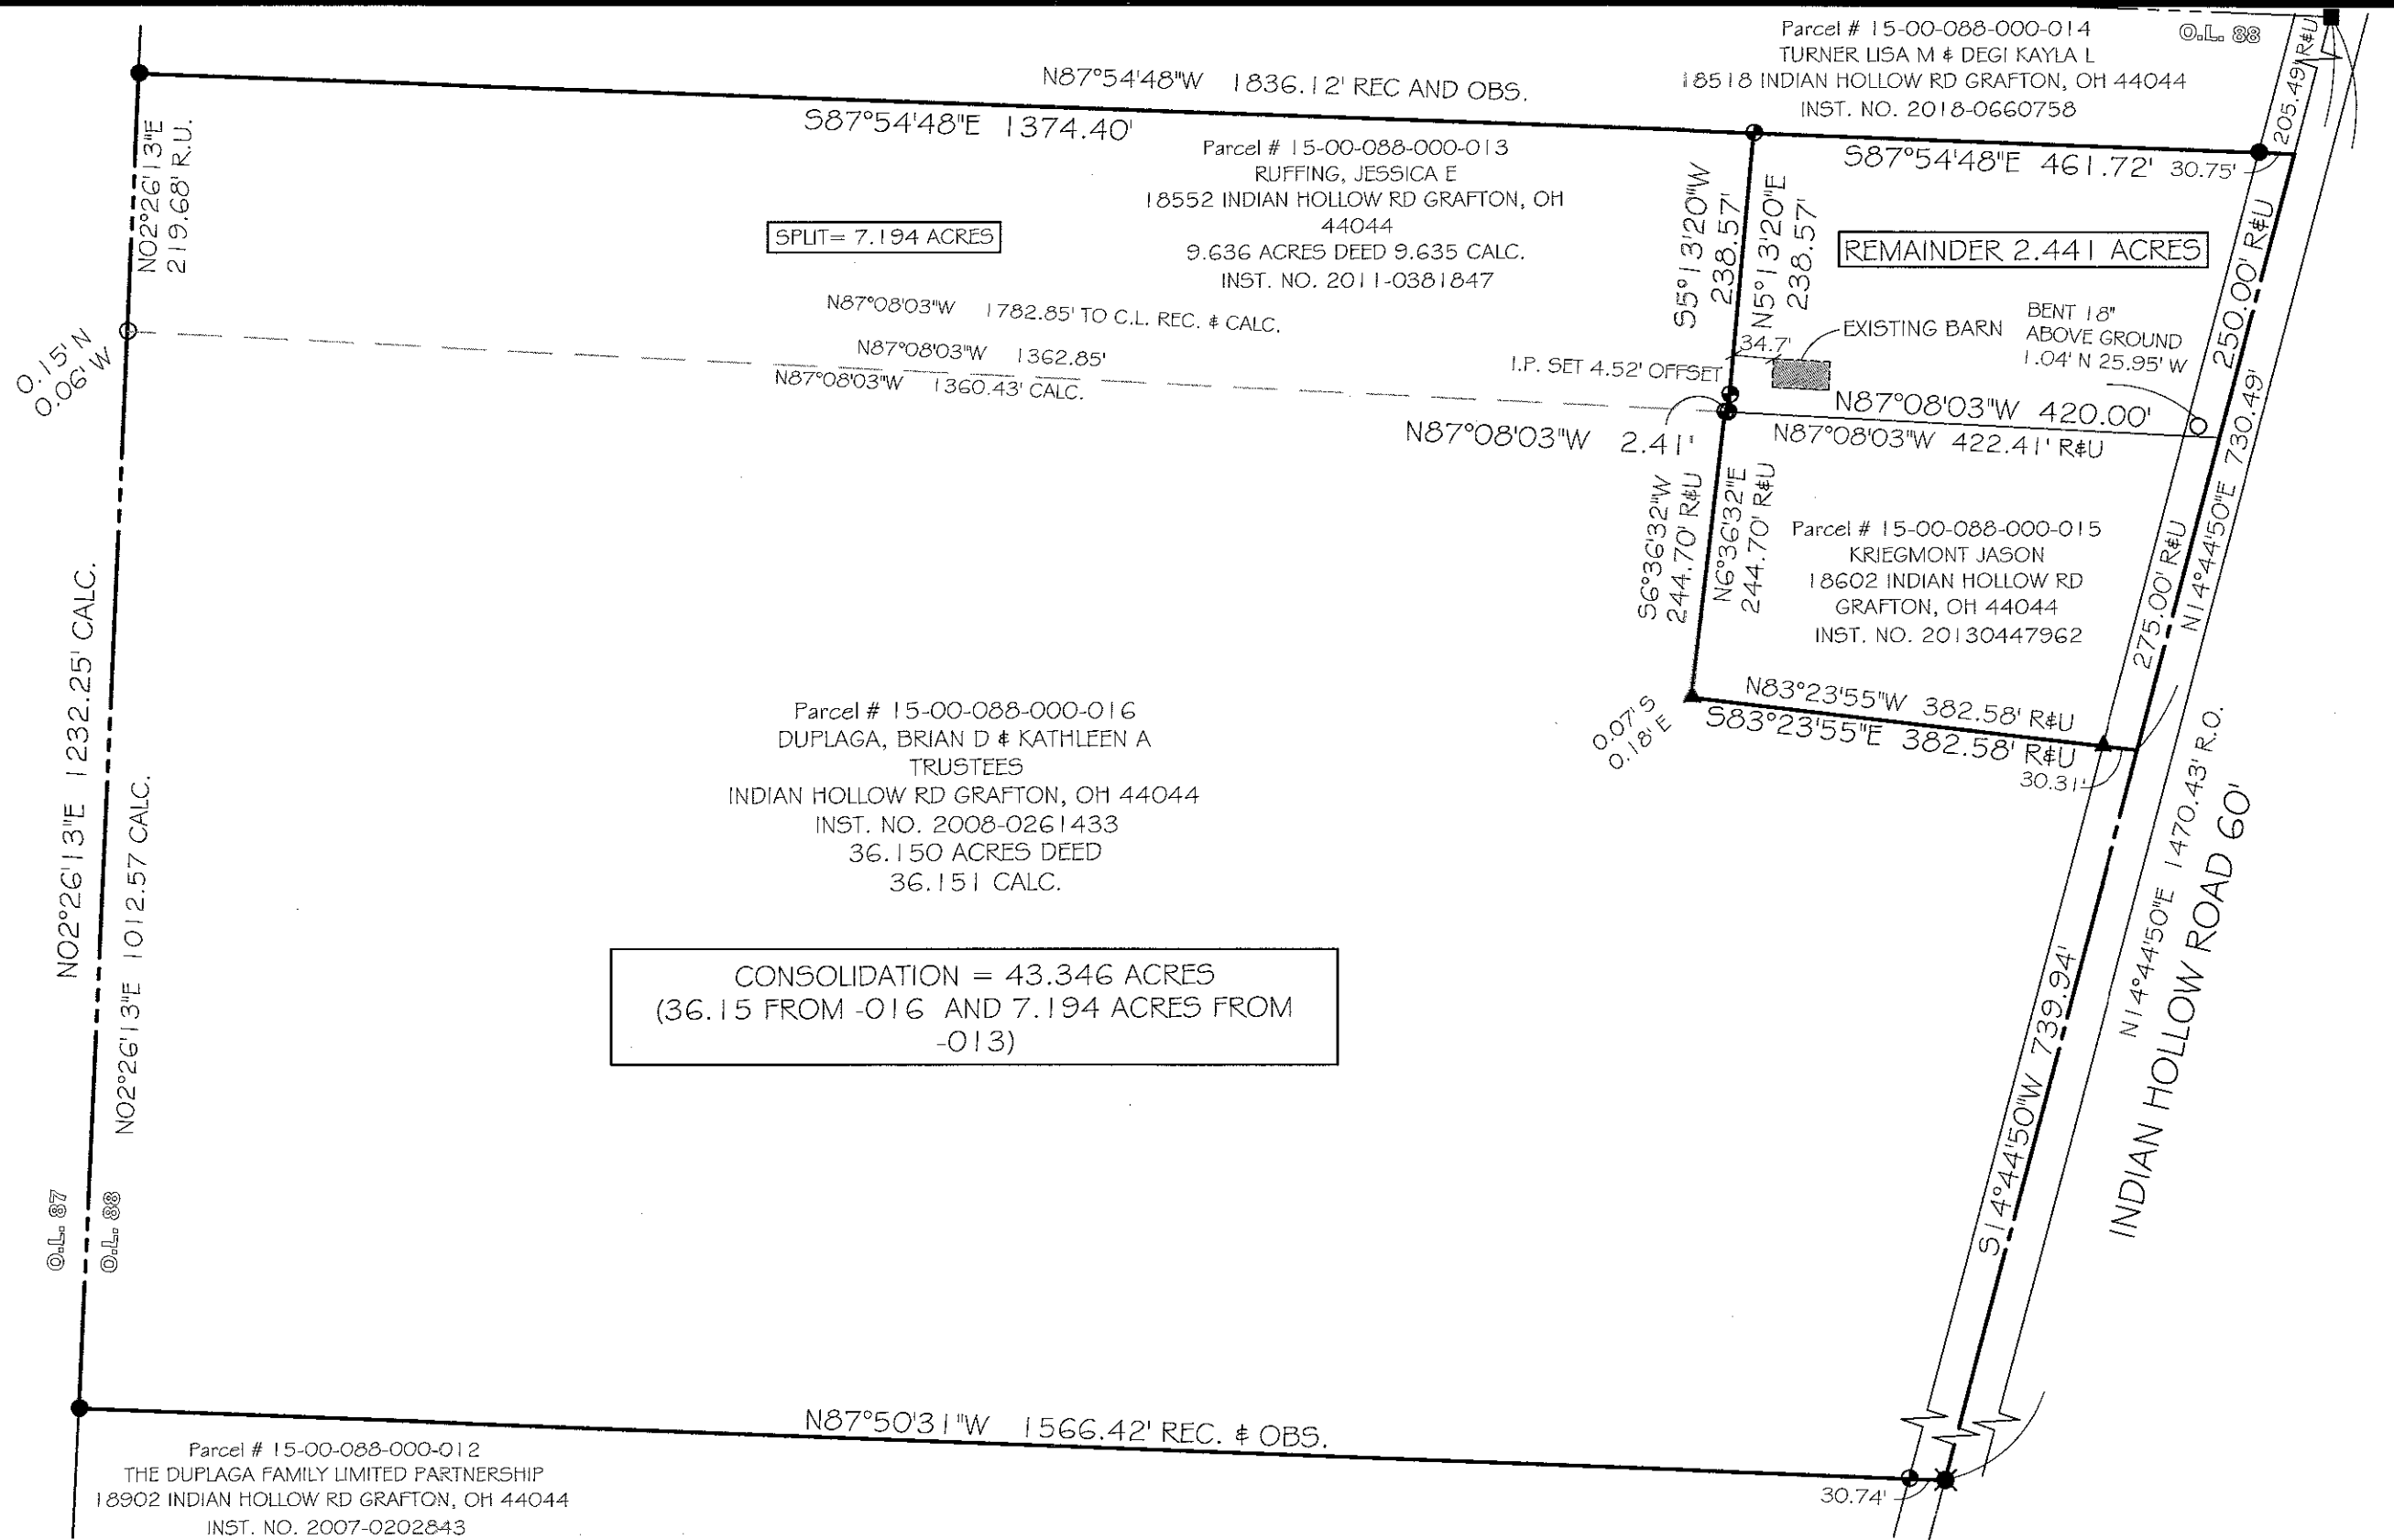

APPROVED
 LAGRANGE CO.
 M. DEPT
 DATE 10-5-20
 PAGE 15-00-088
 BY R. MAINES
 #20-04183



Revised: OCTOBER 5, 2020

PROPERTY ADDRESS:
 18552 Indian Hollow Road
 Grafton, Ohio


PREPARED AT THE REQUEST OF:
 Jessica Ruffing

BARBOSA AND ASSOCIATES LLC
 5604 CASE ROAD
 NORTH RIDGEVILLE, OH 44039
 440 327-4776

8/7/2020

JOB No: 2020-7-10

SHEET 1 of 1

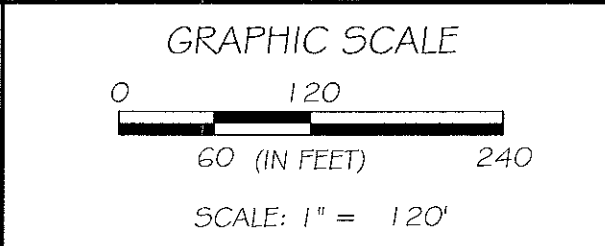

SURVEY- LAND PARTITION
 PART OF ORIGINAL LAGRANGE TWP LOT 88
 TOWNSHIP OF LAGRANGE
 COUNTY OF LORAIN
 STATE OF OHIO

LEGEND:
 ○ = 3/4" REBAR SET WITH I.D. CAP
 ○ = PIPE FOUND ● = PIPE USED ✖ = SPIKE
 ▲ = IRON PIN/ REBAR FOUND
 ▲ = IRON PIN/ REBAR FOUND AND USED
 ■ = MONUMENT BOX
 R, REC = RECORD U= USED
 C, CALC = CALCULATED T.M. = TAX MAP
 OBS = OBSERVED CL = CENTERLINE