



STATE ROUTE 82

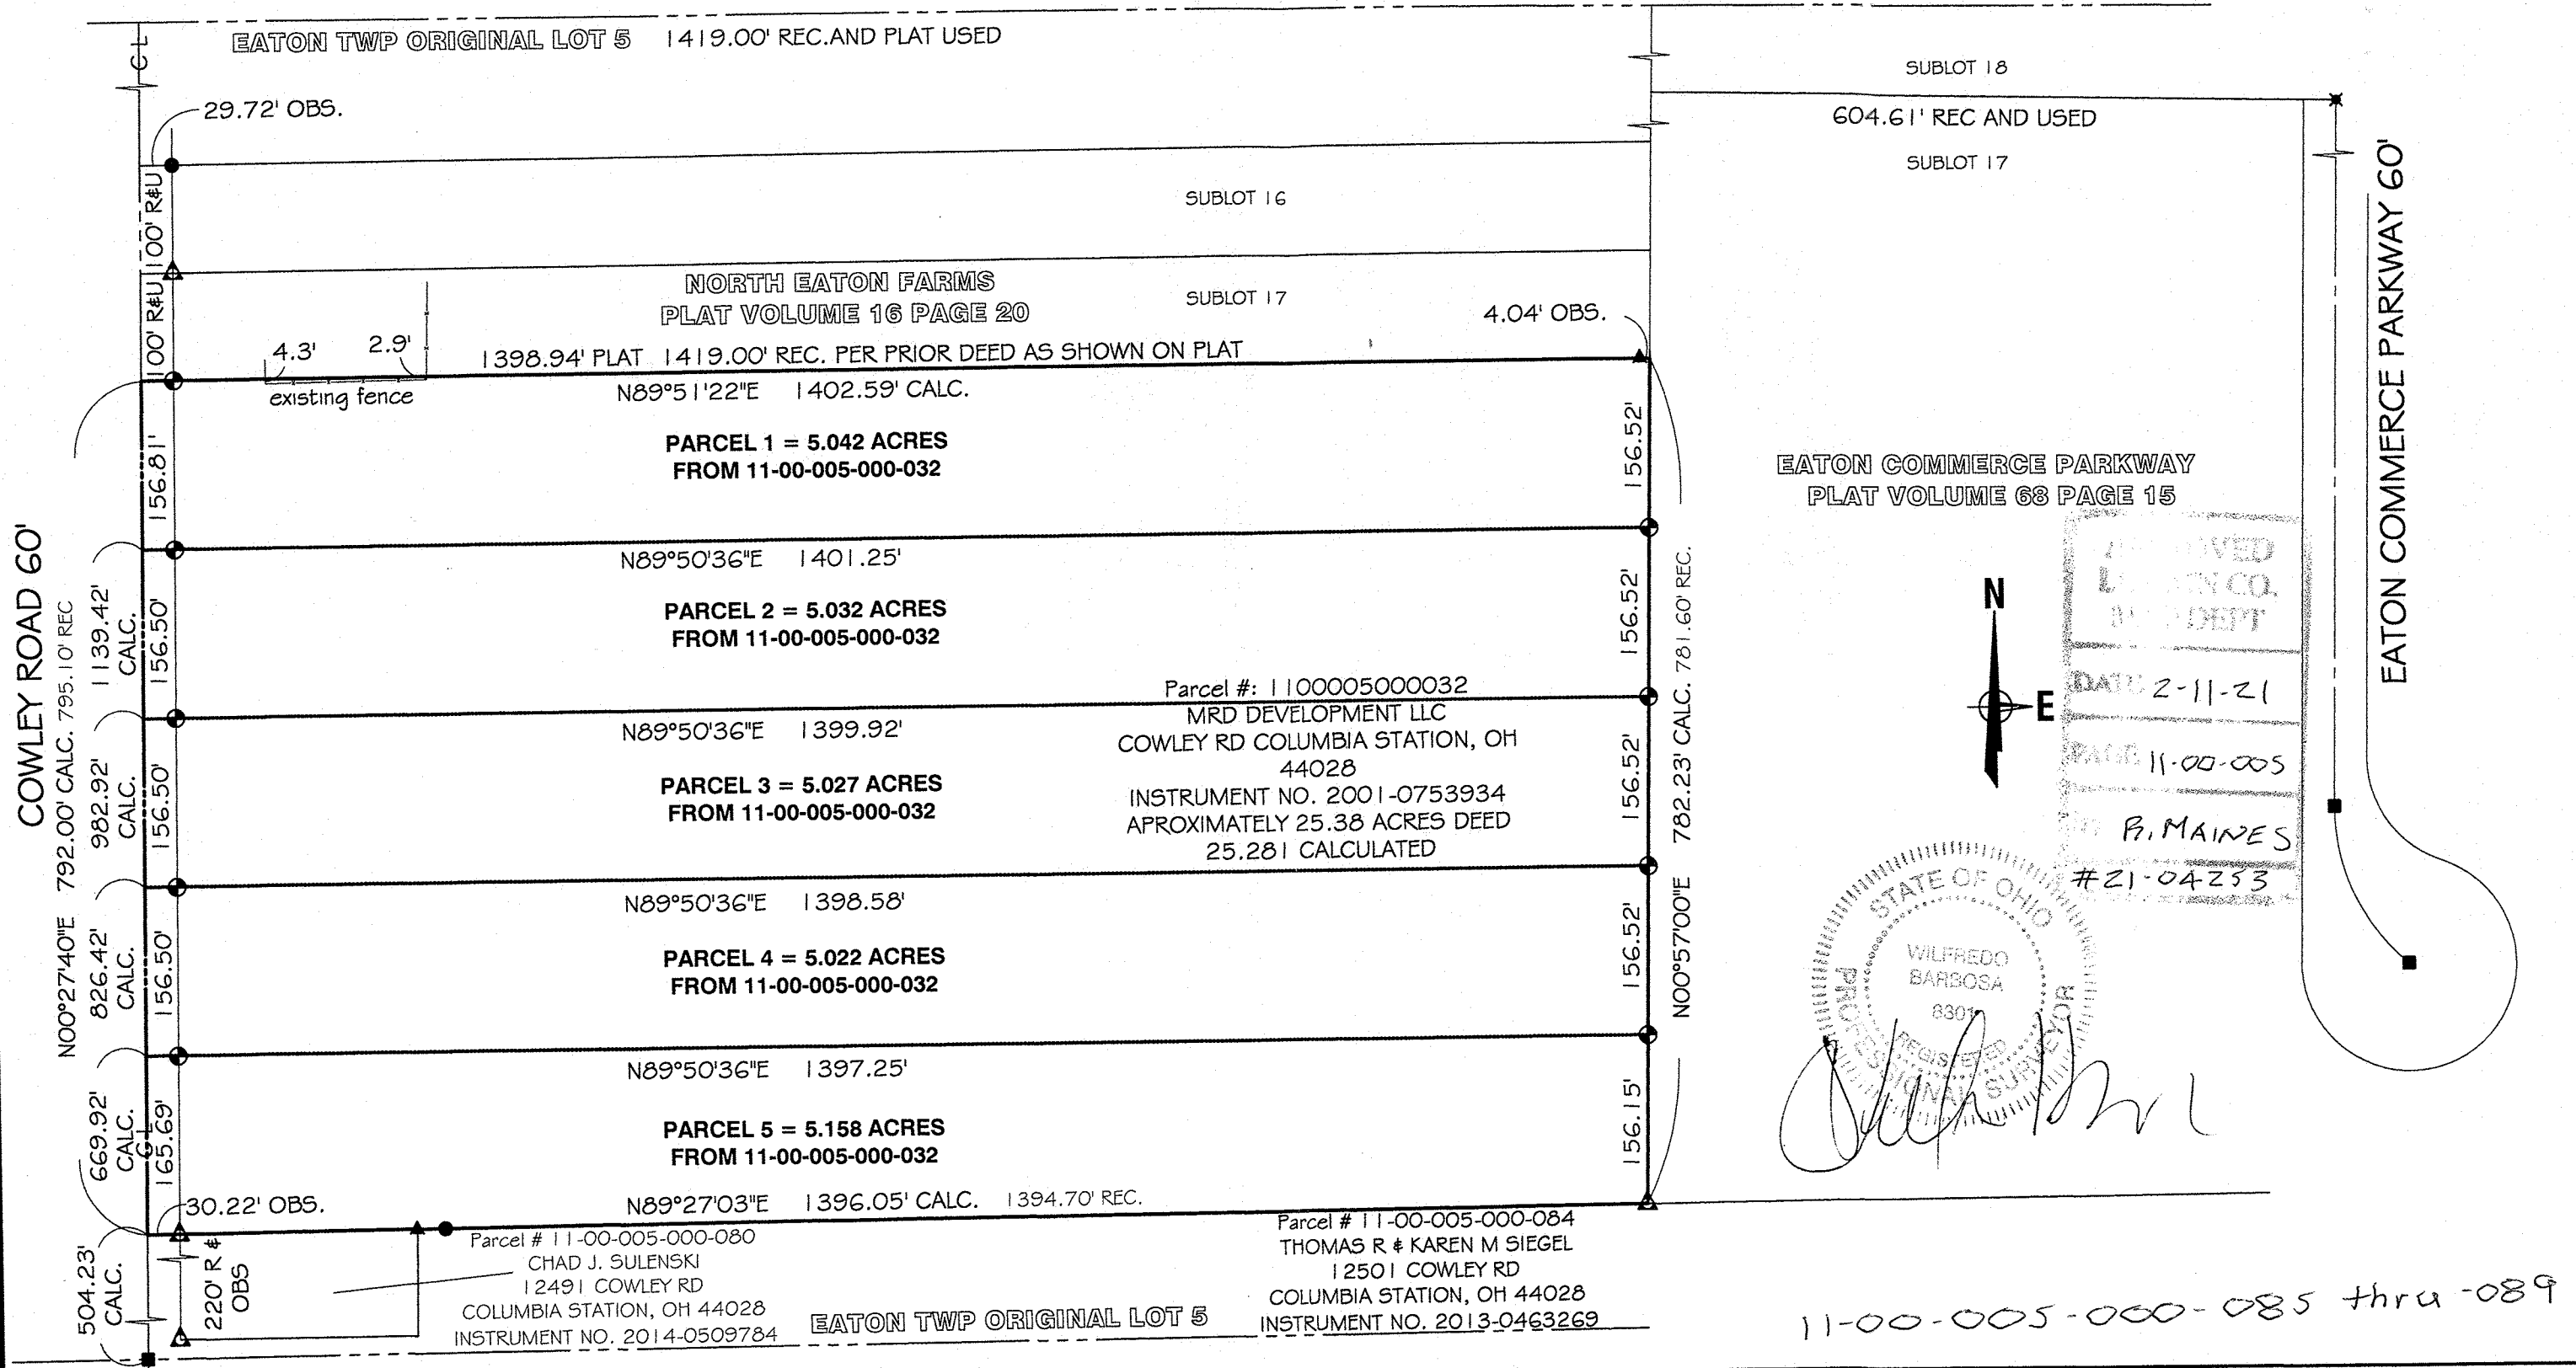

EATON COMMERCE PARKWAY  
PLAT VOLUME 68 PAGE 15

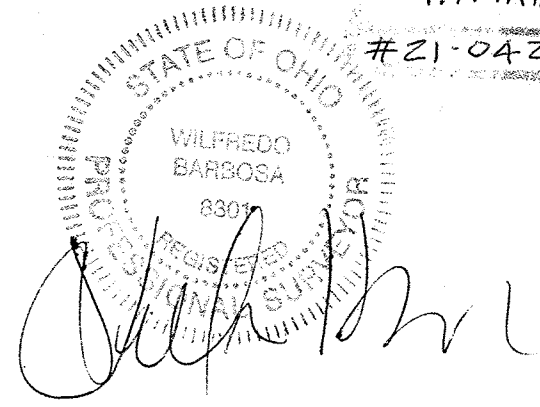

11-00-005-000-085 thru -089

<p>PROPERTY ADDRESS: VACANT LAND COWLEY ROAD COLUMBIA STATION, OHIO 44050</p>	<p><b>BARBOSA AND ASSOCIATES LLC</b> 5604 CASE ROAD NORTH RIDGEVILLE, OH 44039 440 327-4776</p>	<p>GRAPHIC SCALE</p> <p>SCALE: 1" = 150'</p>	<p><b>SURVEY- LAND PARTITION</b> PART OF ORIGINAL EATON TWP LOT 3 TOWNSHIP OF EATON COUNTY OF LORAIN STATE OF OHIO</p>	<p>LEGEND:</p> <ul style="list-style-type: none"> <li>○ = 5/8" REBAR SET WITH I.D. CAP</li> <li>○ = PIPE FOUND ● = PIPE USED</li> <li>▲ = IRON PIN/ REBAR FOUND</li> <li>▲ = IRON PIN/ REBAR FOUND AND USED</li> <li>■ = MONUMENT BOX ⊙ = SPIKE ✕ = DRILL HOLE</li> <li>R, REC = RECORD U= USED</li> <li>C, CALC = CALCULATED T.M. = TAX MAP</li> <li>OBS = OBSERVED CL = CENTERLINE</li> </ul>
<p>PREPARED AT THE REQUEST OF: IRRIGATION PRO INC.</p>	<p>10/17/2020 JOB No: 2020-10-1</p>			
<p>SHEET 1 of 1</p>				