




VECTOR

SURVEYING SERVICES, LLC

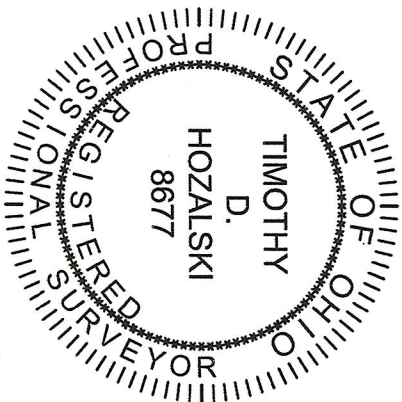

OFFICE: 440-865-8445 AMHERST, OH
 VECTORSURVEYING@YAHOO.COM


Job No.	20-067	Drawn By:	CAD
Date:	Aug, 2020	Checked By:	TDH

REVISED 3/10/21

Timothy Hozaleski

Exhibit A
Petition to Vacate Right-of-Way
 Being a parcel of land located in part of Original Lot 57, Eaton Township, Twp 5 North, Range 16 West, Connecticut Western Reserve, Lorain County, Ohio

2021 MAR 15 P 1:06
 COMMISSIONER
 LORAIN COUNTY
 APPROVED

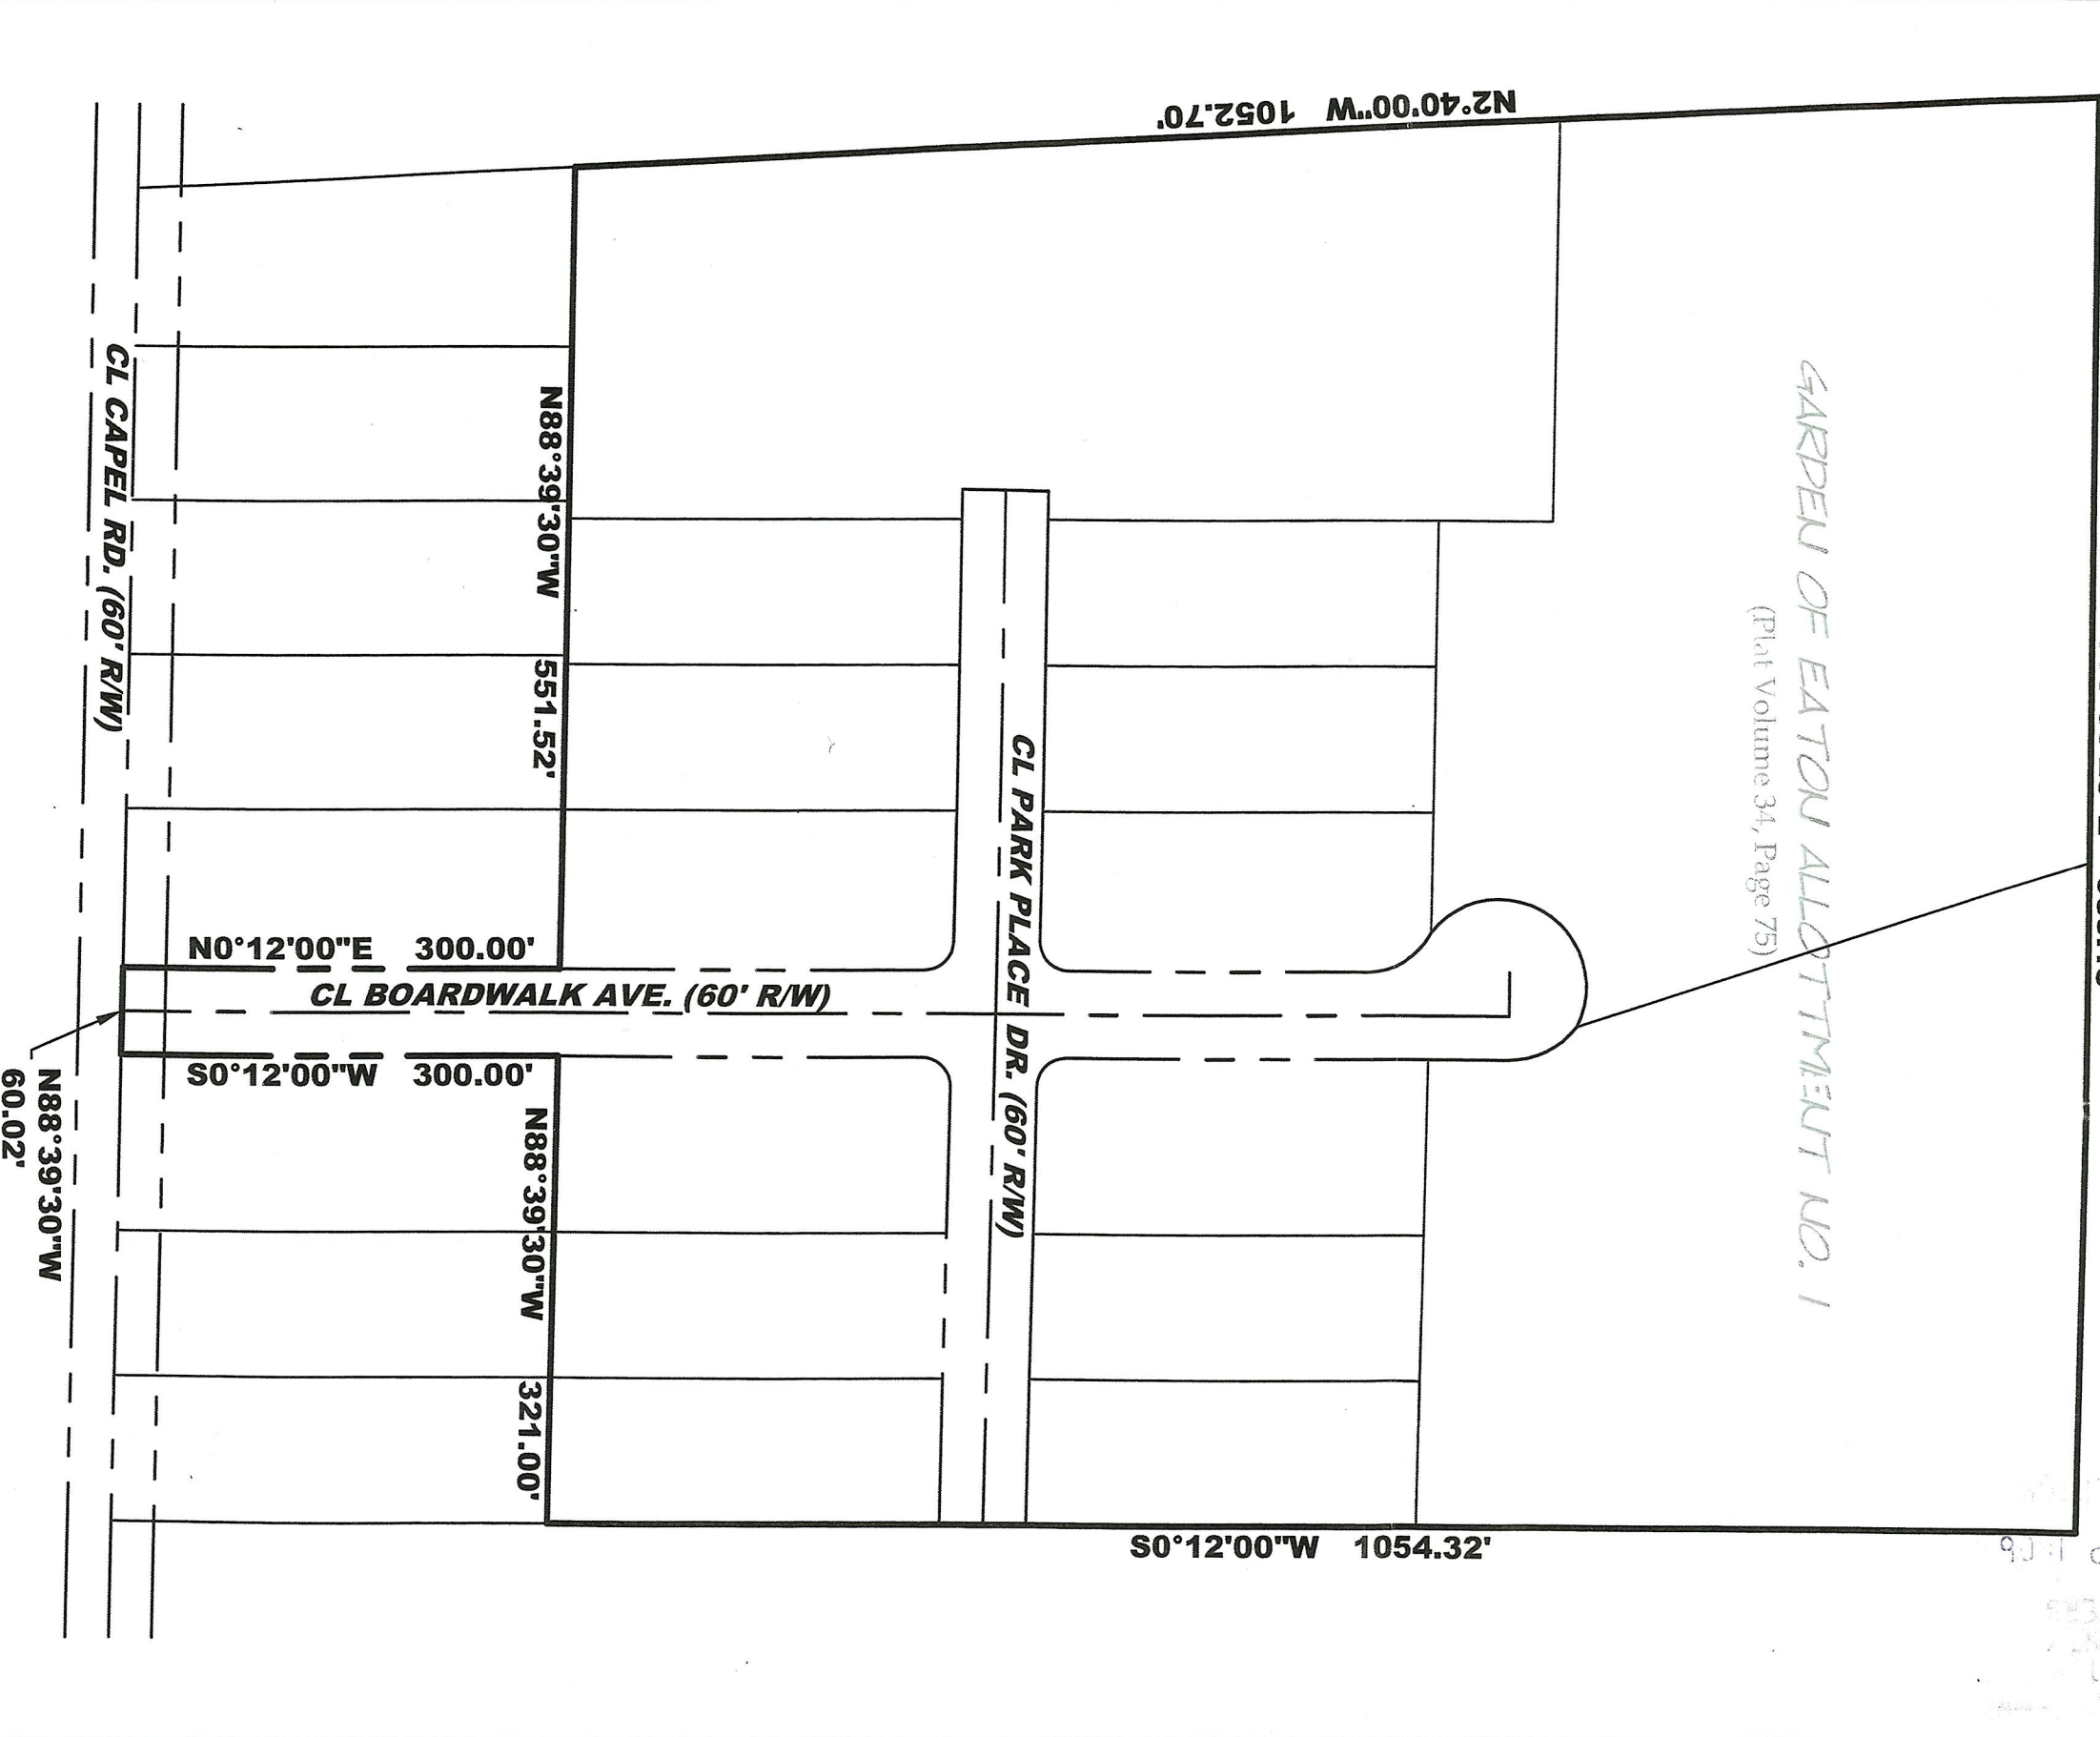

DRAWN BY:

CHECKED BY:

PAGE:

SCAN # 50271

Formatted for 8.5"x14" paper