

MAP OF LOT SPLIT

PPN 1600085000024

ZWOLENIK FAMILY TRUST

SITUATED IN THE STATE OF OHIO
 COUNTY OF LORAIN, TOWNSHIP OF GRAFTON
 AND KNOWN AS BEING A PART OF LOT 85, ORIGINAL GRAFTON TOWNSHIP,
 TOWNSHIP 2 NORTH, RANGE 9 WEST OF THE CONNECTICUT WESTERN RESERVE
 OCTOBER 2021




1600085000020
 MARY ROSE DANGLIO
 VOL 1366 PG 545

Survey # 50480
 APPROVED
 LORAIN CO.
 MAP DEPT
 DATE 12-17-21
 PAGE 16-00-085
 BY D. Adelsberg

1600085000011
 CRAIG NIEDERRITER
 INSTR # 2021-0809984

16-00-085-000-024

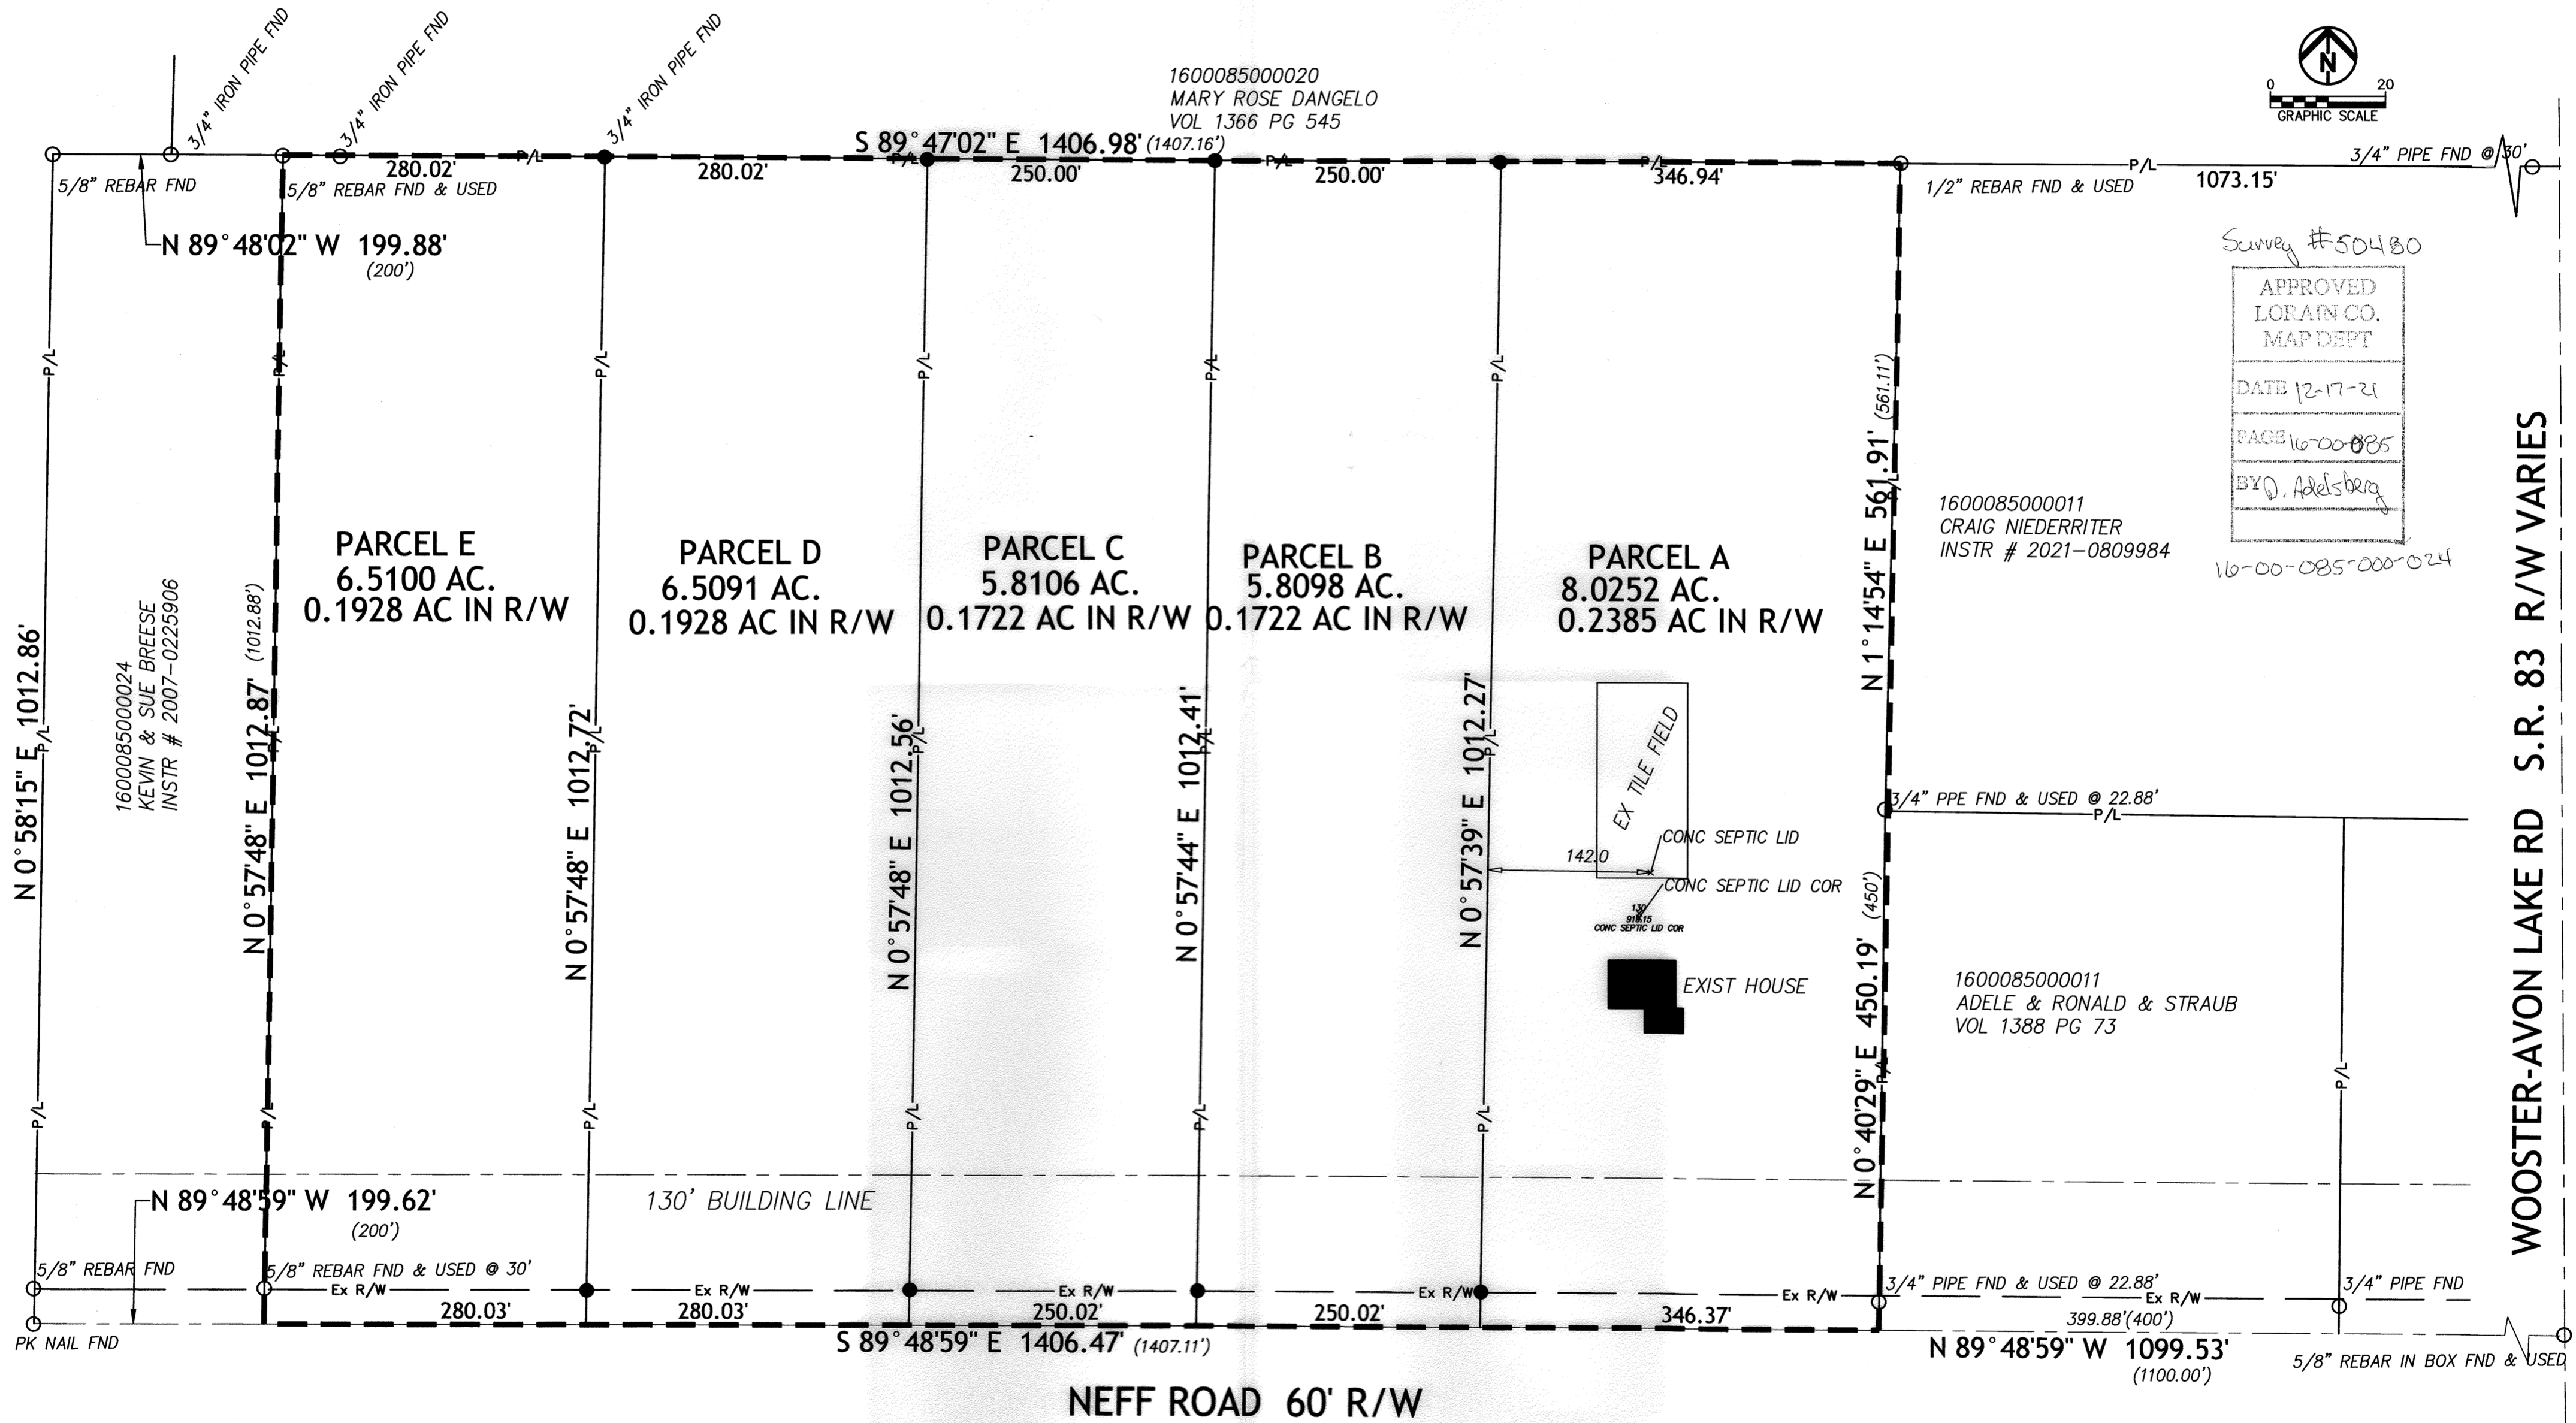


TOWNSHIP APPROVAL

APPROVED BY GRAFTON TOWNSHIP ZONING INSPECTOR THIS
 DAY OF _____, 2021

ZONING INSPECTOR

I HEREBY CERTIFY THAT I HAVE SURVEYED THE LANDS AS SHOWN HEREON AND THAT THIS MAP IS A CORRECT REPRESENTATION OF LANDS SURVEYED TO THE BEST OF MY KNOWLEDGE AND BELIEF AND THE MONUMENTATION SHOWN WAS FOUND OR SET AS INDICATED HERON.

Robert J. Warner 11-17-2021
 ROBERT J. WARNER P.S. 6931 DATE

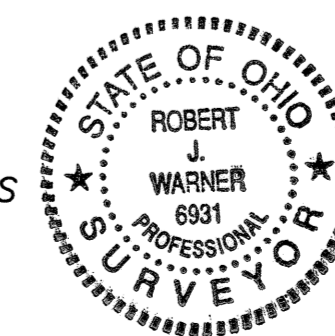

LEGEND

- IRON PIN OR PIPE FOUND AS NOTED
- 5/8" REBAR W/I.D. CAP SET "ENVIRON DESIGN GROUP, AKRON OH"
- 10.00' (11.00') CALCULATED DISTANCE (RECORD DISTANCE)