

TRANSFERRED

OCT 30 1947

Frank Ayres  
AUDITOR

RECEIVED FOR RECORD

NOV 18 1947

At 9:00 o'clock A.M.


Recorded Jan 9 1948

(in Lorain County) Plat Record

Volume 14 Page 18

Mose Wilder  
RECORDED

\$10.50

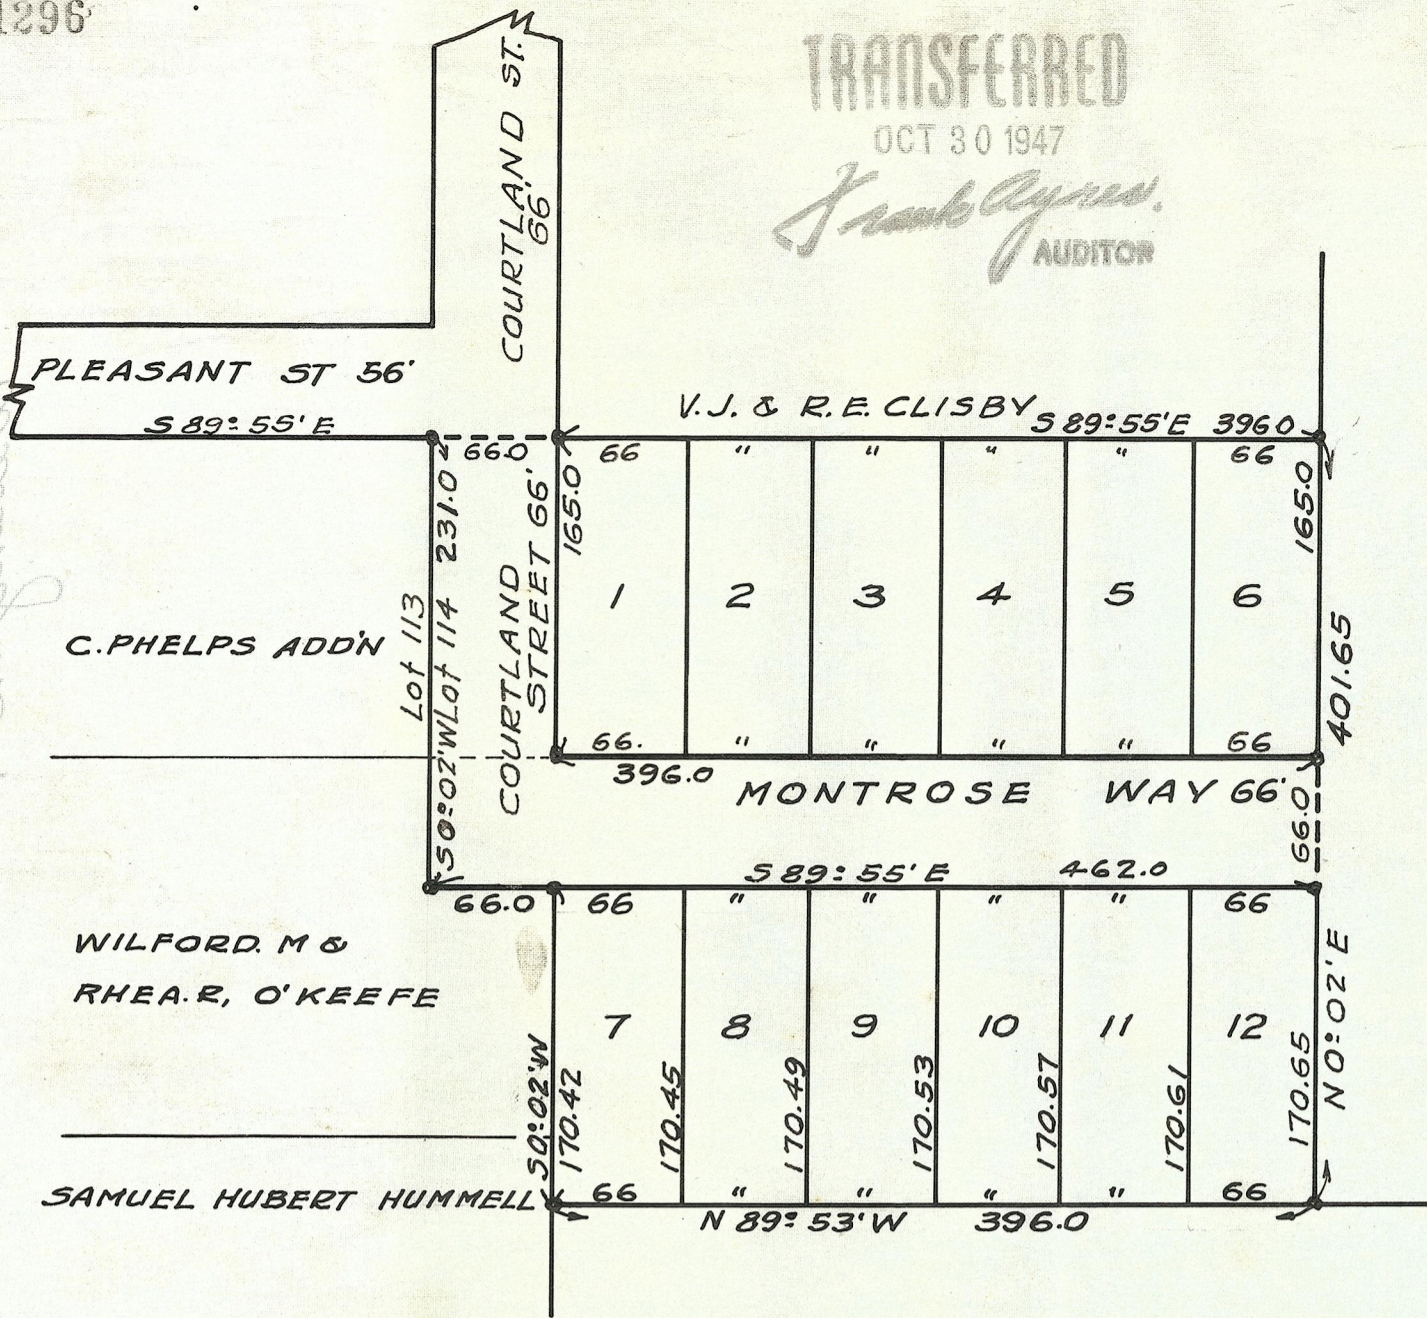

# OVERLOOK ADDITION No 1

VILLAGE OF WELLINGTON LORAIN CO. OHIO.

SCALE 1" = 100'

SEPT. 22. 1947.

T.W. LAUNDON

REGISTERED SURVEYOR

This Plat, made at the request of The Wellington Development Co, Owners of lands embraced herein, contains 3.750 acres of land in Original Township Lot 22 Wellington Township and Village and all of Lot 114 C. Phelps Addition as recorded in Plat Volume 3, Page 6 Lorain Co. Record of Plats. Iron pins were found or set at all points indicated thus •. Measurements are shown in feet and decimals thereof. I certify the above Plat to be correct.

T.W. Laundon Registered Surveyor

The undersigned, Owner and Mortgagee of lands embraced in this Plat of Overlook Addition No 1, hereby accept the same to be correct and dedicate to public use for Street purposes Courtland Street and Montrose Way as shown hereon.

Mortgagee

Charles W. Horr

The Wellington Development Co, Owner

by Harold H. Perry President

by Charles W. Horr Jr Secretary

State of Ohio }  
Lorain Co. S.S. }

Before me a Notary Public in and for said County personally appeared The Wellington Development Co by its President Harold H. Perry and its Secretary Charles W. Horr Jr, Owners of lands embraced in this Plat, also Charles W. Horr and ~~Mabel H. Horr~~ Mortgagee of lands herein; all of whom acknowledged that they did sign this Plat of Overlook Addition No 1, and that it is their free act and deed.


In testimony whereof I have hereunto set my hand and affixed my official seal at Wellington, Ohio this 1 day of Oct 1947

Ernest L. Henes Notary Public

ERNST L. HENES, Notary Public  
COMMISSION EXPIRES APRIL 1, 1949

This Plat of Overlook Addition was approved; also Courtland Street and Montrose Way were accepted for Street purposes by the Council of Wellington Village by Resolution No 1249 dated October 24, 1947

by J. W. Jones Mayor  
by C. Ed Wright Clerk Protem.

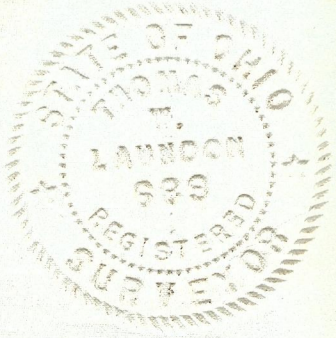

Fee 10.50  
Transfers 1.40