
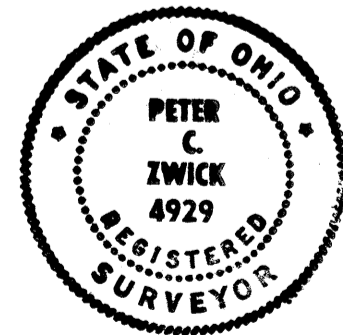
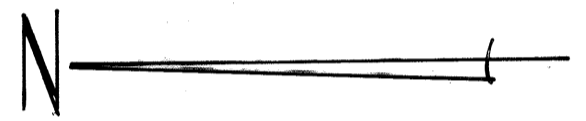


#50965

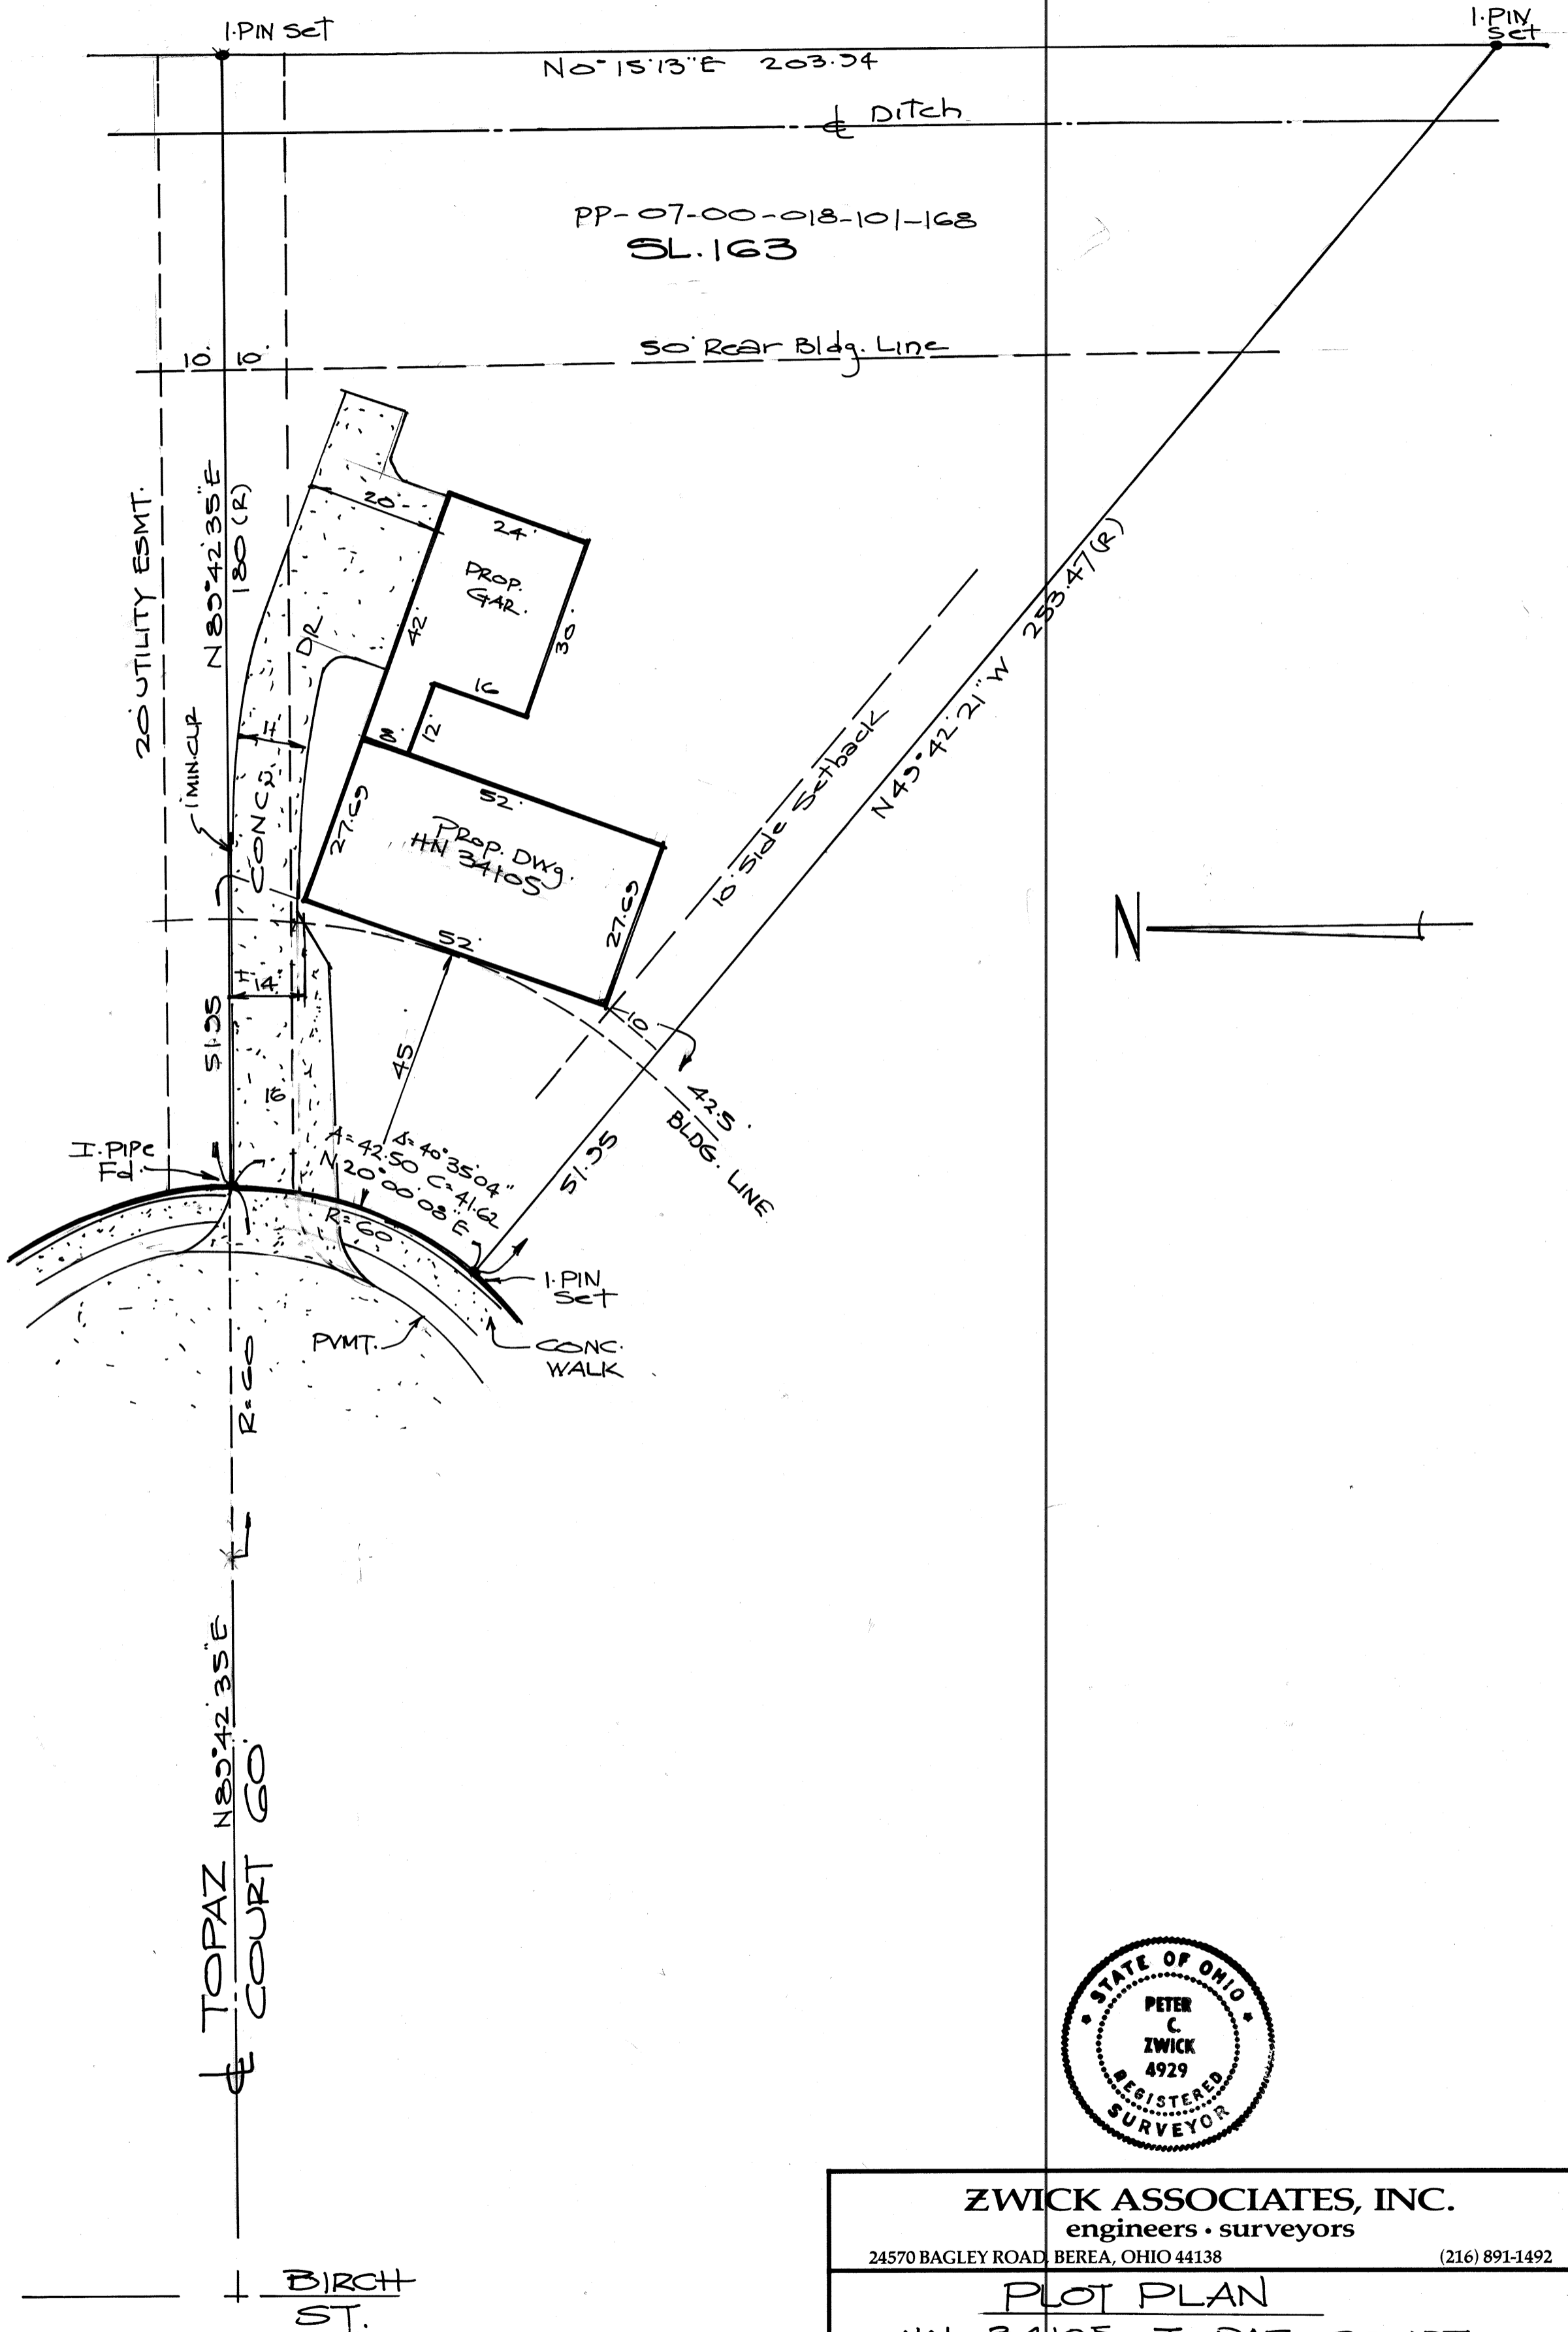

<b>ZWICK ASSOCIATES, INC.</b> engineers • surveyors		
24570 BAGLEY ROAD, BEREA, OHIO 44138		(216) 891-1492
<b>PLOT PLAN</b> HN 3410S TOPAZ COURT NORTH RIDGEVILLE, OHIO FOR RHEMA DEV. CORP. 6030 CREEKSIDE LANE N. RIDGEVILLE, OHIO		
DESIGNED	DRAWN <b>P.C.Z.</b>	CHECKED
DATE <b>5/19/06</b>	REVISED	SCALE <b>1"=20'</b>