

**SPILLMAN SURVEYING**  
PROFESSIONAL LAND SURVEYORS

694 OAKHURST CT.  
AMHERST, OHIO 44001  
(440) 320-7875

PLAT OF SURVEY PREPARED  
FOR  
DANIEL T. BASHAK

INST. # 2008-0263428  
INST. # 2020-0745885

SITUATED IN THE TOWNSHIP OF AMHERST, COUNTY OF LORAIN, STATE OF OHIO  
AND BEING PART OF ORIGINAL AMHERST TOWNSHIP LOT 52 & 69

**LEGEND**

- I.P. FD
- ☒ MON. BOX I.P. FD
- △ MAG. NAIL FD.
- 5/8" REBAR FD.

APPROVED LORAIN CO MAP DEPT	DATE 9/18/23	PAGE 05-0-052 05-0-069	BY WR-2
-----------------------------------	-----------------	------------------------------	------------



51018



DIMENSIONS SHOWN ON THIS PLAT ARE EXPRESSED IN FEET AND DECIMAL PARTS THEREOF, ALL BEARINGS ARE TO AN ASSUMED MERIDIAN AND ARE USED TO INDICATE ANGLES ONLY. PERMANENT MONUMENTS WERE FOUND OR SET AT ALL POINTS INDICATED HEREON. ALL OF WHICH I DECLARE TO BE CORRECT TO THE BEST OF MY ABILITIES AND BELIEF.

*Theodore J. Spillman* 6/25/23  
THEODORE J. SPILLMAN, P.S. NO. 8595

BASIS OF BEARINGS - ASSUMED  
IRON PIN SET ARE 5/8" DIAMETER, 30" LONG  
WITH PLASTIC CAPS "T. SPILLMAN, S-8595"

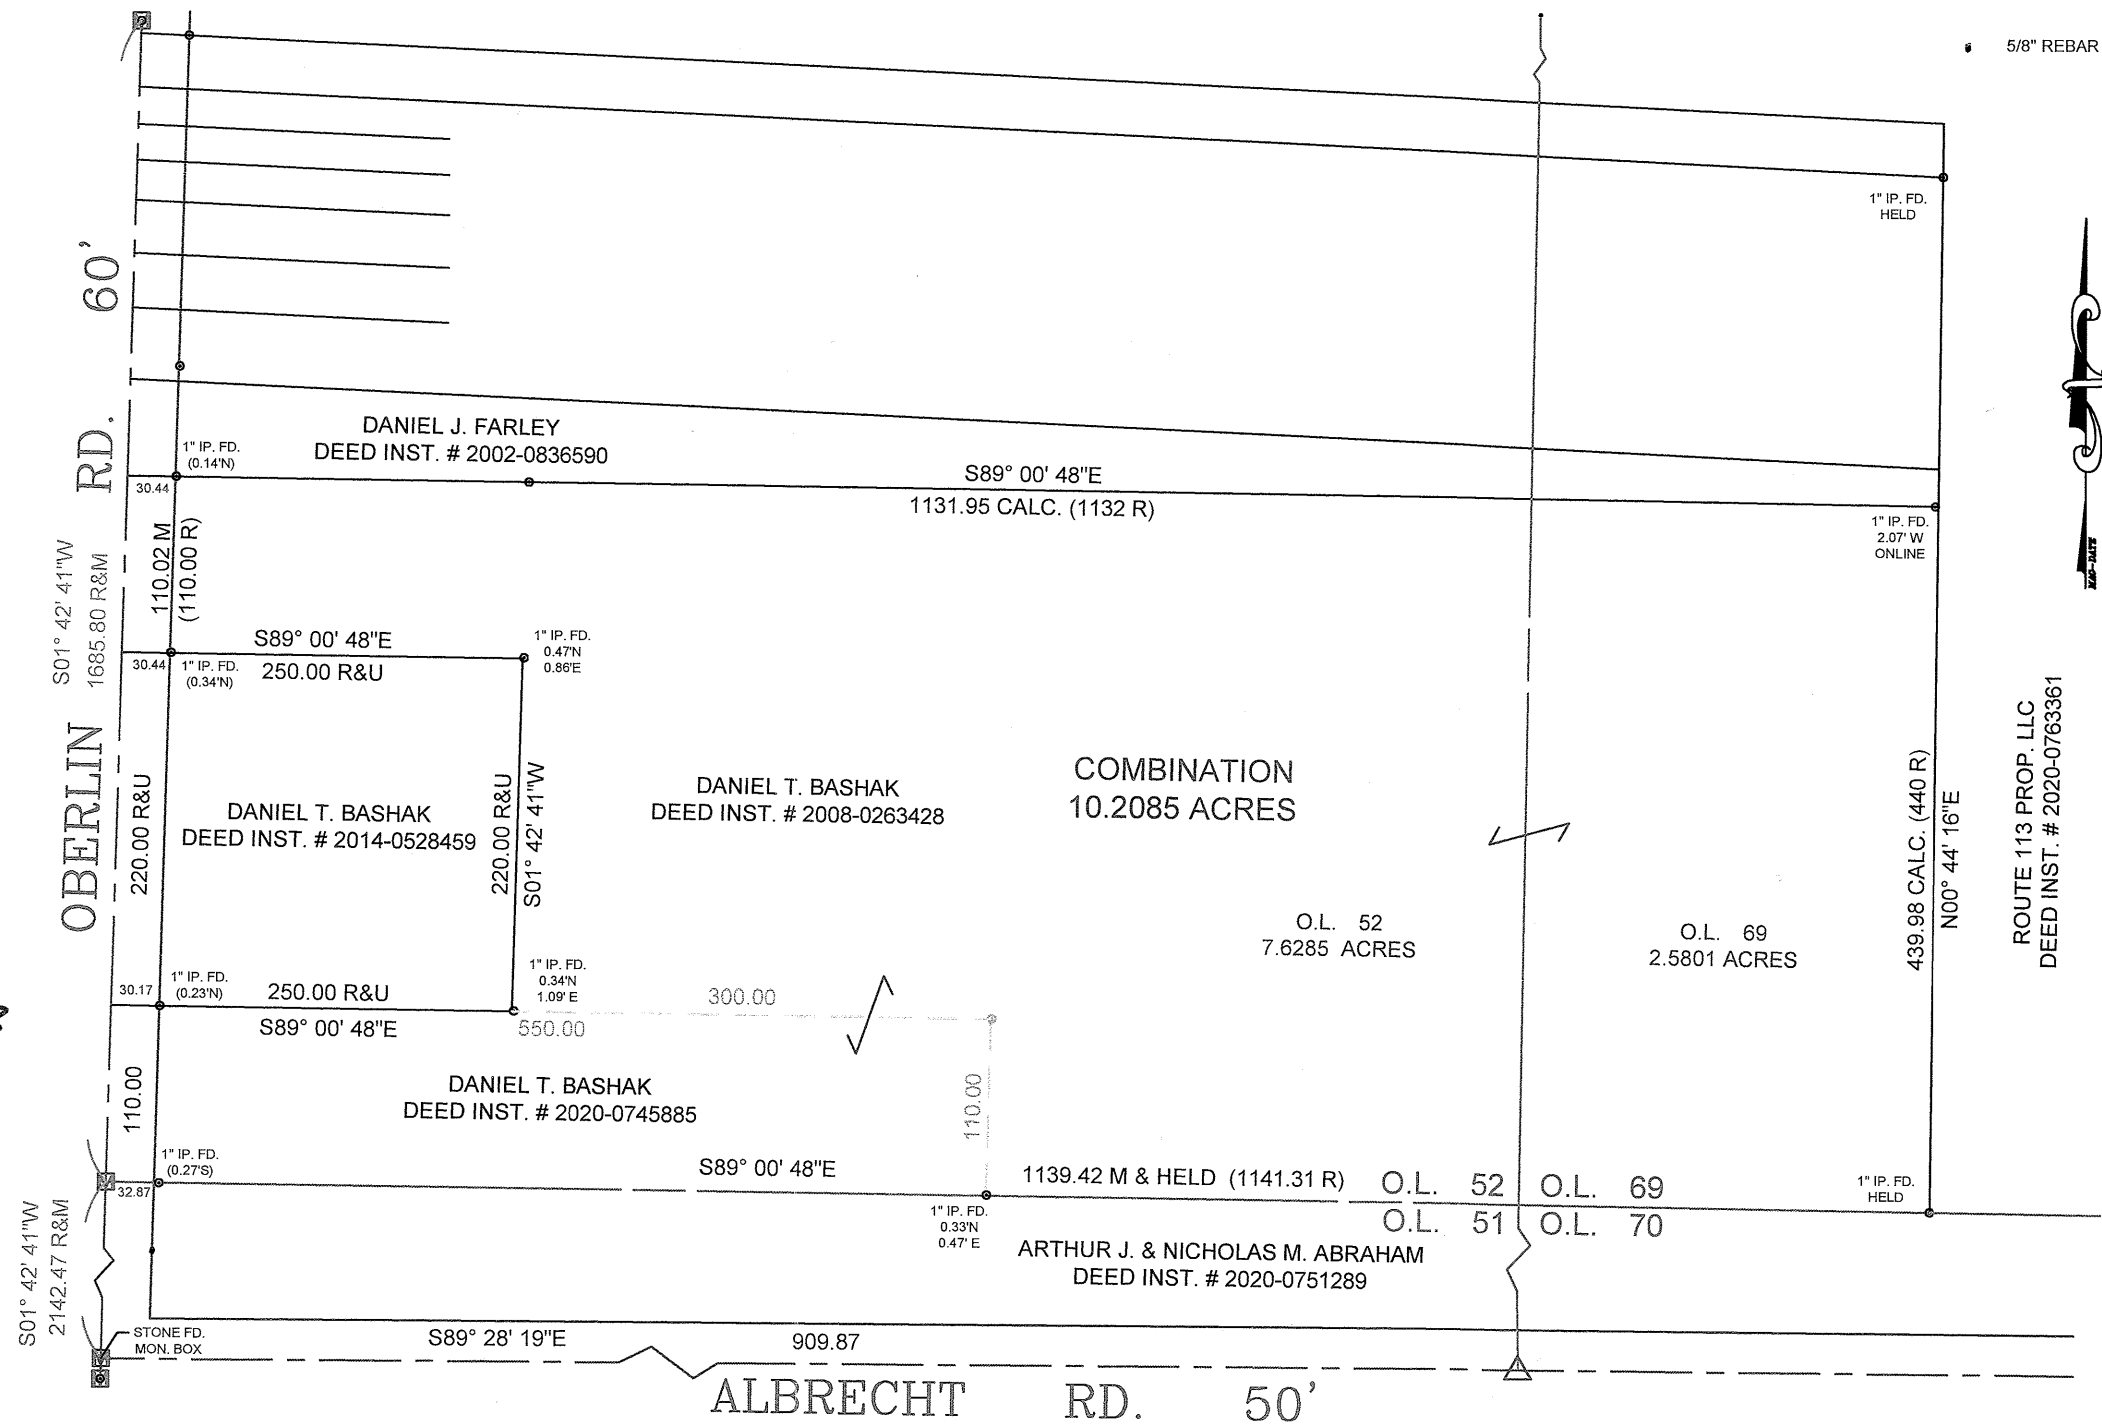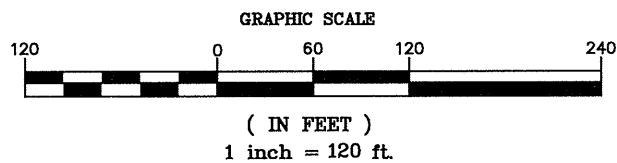

ROUTE 113 PROP. LLC  
DEED INST. # 2020-0763361