



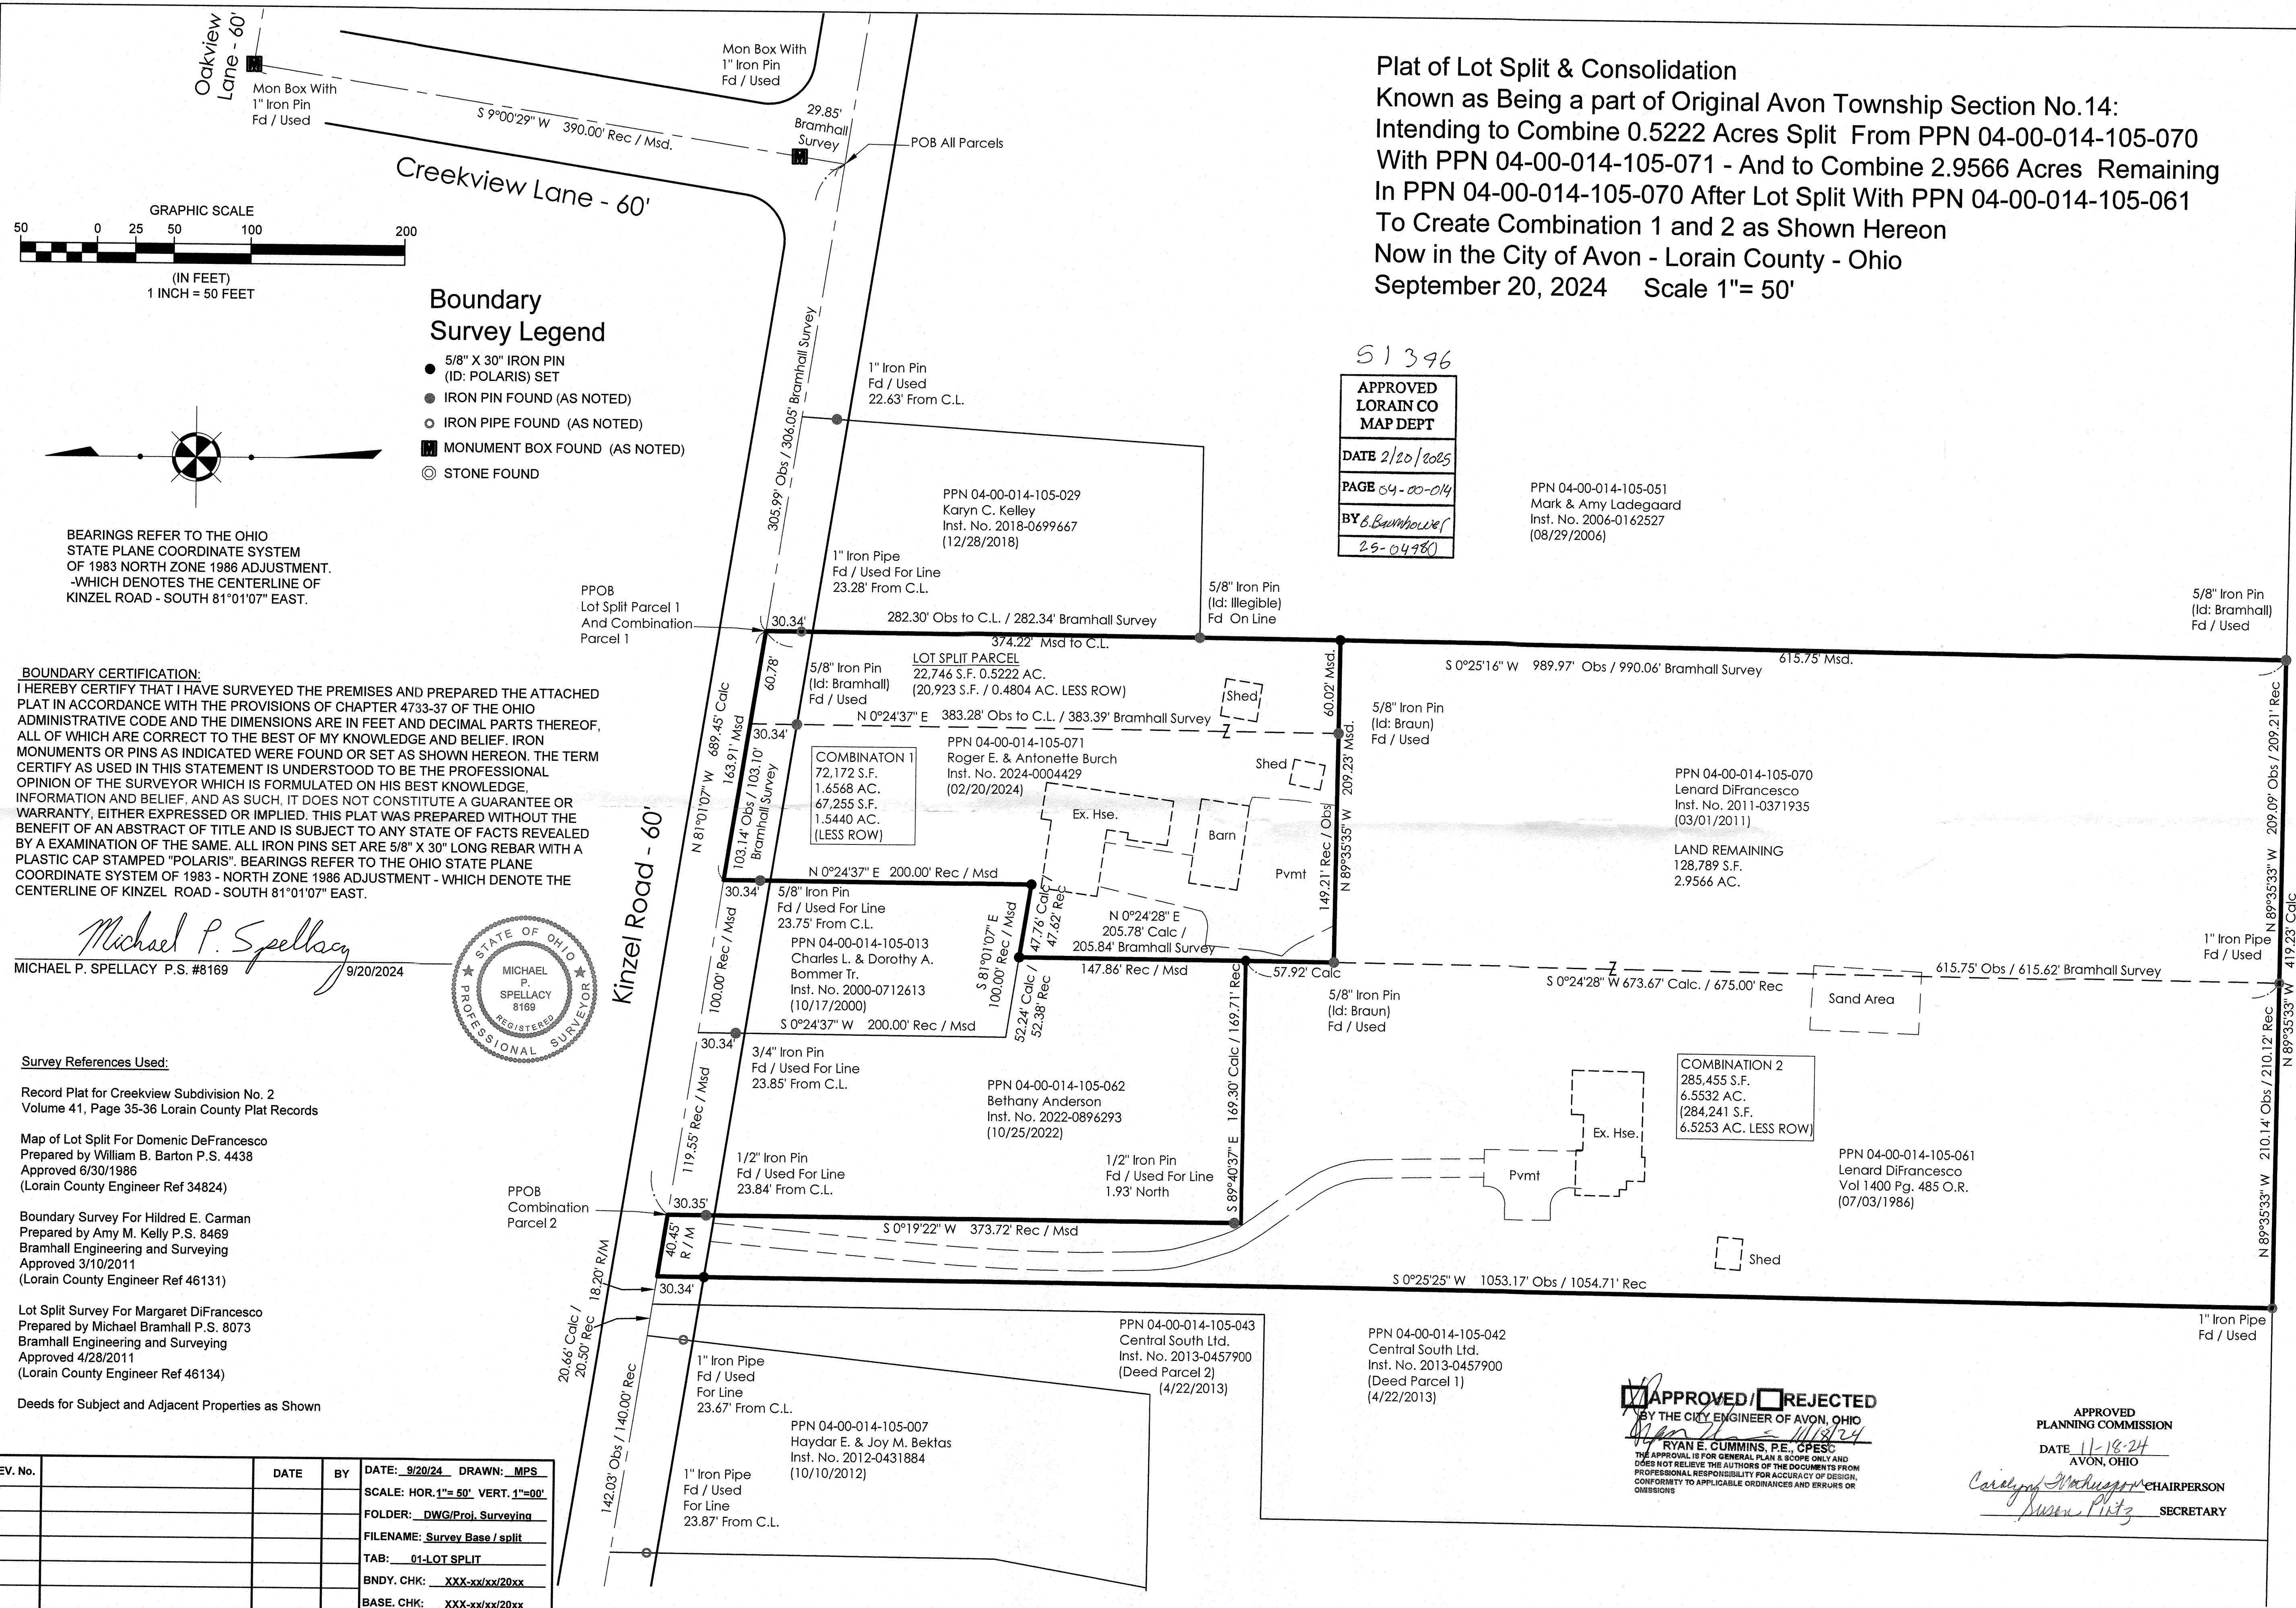

**NAME OF PROJECT
CLIENT OR COMPANY**

CITY OF AVON - LORAIN COUNTY - OHIO

POLARIS ENGINEERING & SURVEYING, INC.
334600 CHARDON ROAD - SUITE D
WILLOUGHBY HILLS, OHIO 44094
(440) 944-4433 (440) 944-3722 (Fax)

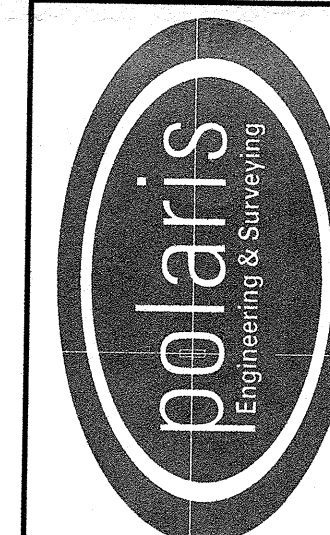

PLAT OF LOT SPLIT AND CONSOLIDATION

CONTRACT No.

21153

SHEET	OF
1	1