


THE PURPOSE OF THIS PLAT IS TO CONSOLIDATE THE FOLLOWING PARCELS:
0700021117051
0700021117055
0700021117073
0700021117076
0700021117078
0700021118009

0700021117051
0700021117055
0700021117073
0700021117076
0700021117078
0700021118009

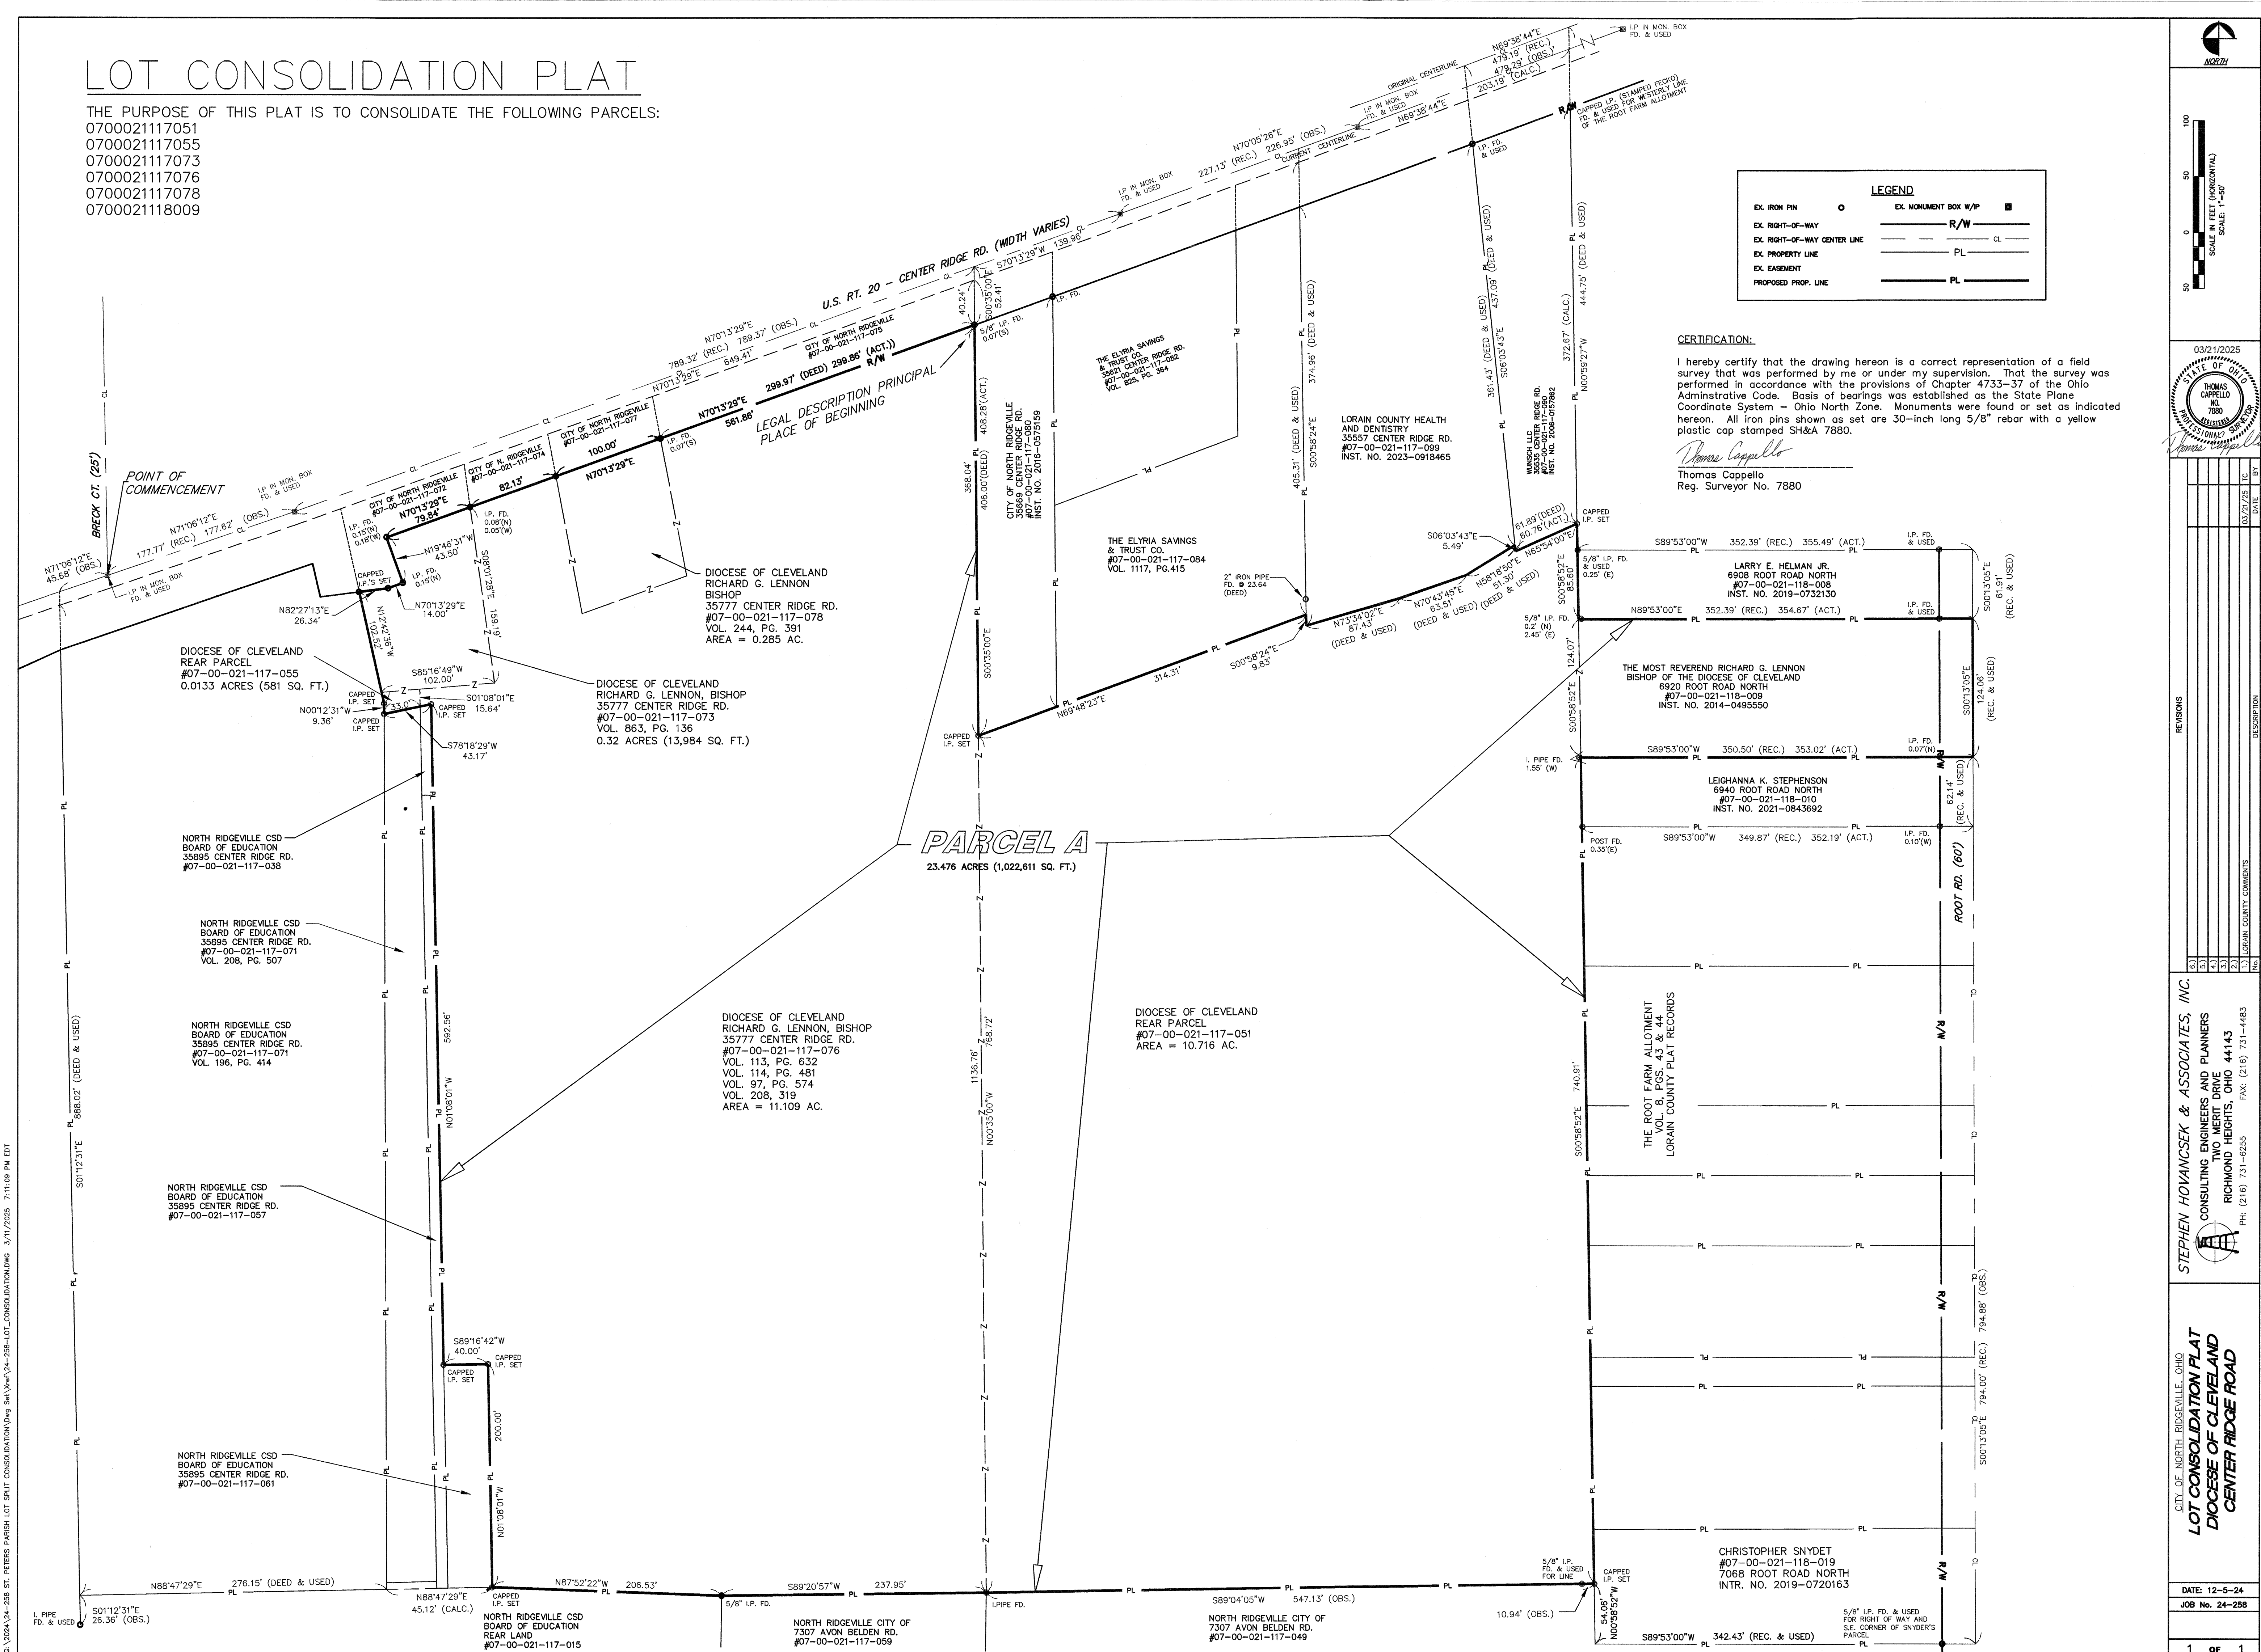

REVISIONS		DATE	BY	TC
6.				
5.				
4.				
3.				
2.				
1.	LOGAN COUNTY COMMENTS	03/21/25		
Rea				

STEPHEN HOVANCSEK & ASSOCIATES, INC.
CONSULTING ENGINEERS AND PLANNERS
TWO MERIT DRIVE
RICHMOND HEIGHTS, OHIO 44143
PH: (216) 731-6255 FAX: (216) 731-4483

**CITY OF NORTH RIDGEVILLE, OHIO
LOT CONSOLIDATION FLAT
DIOCESE OF CLEVELAND
CENTER RIDGE ROAD**

DATE: 12-5-24
JOB No. 24-258