


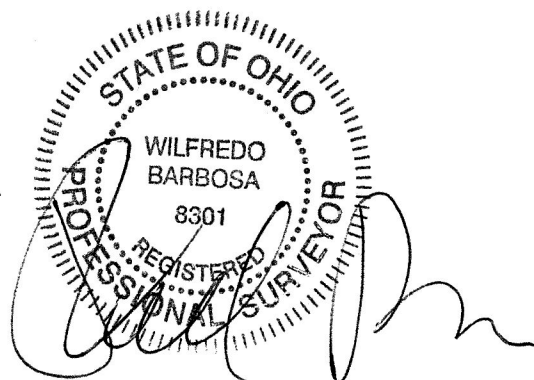


APPROVED	
LORAIN CO	
MAP DEPT	
DATE	10/7/25
PAGE	07-00-020
BY	WRZ
	25-05072

51562

ROSEBELLE AVENUE 40'

EMPTY MON. BOX


POPLAR STREET 40'

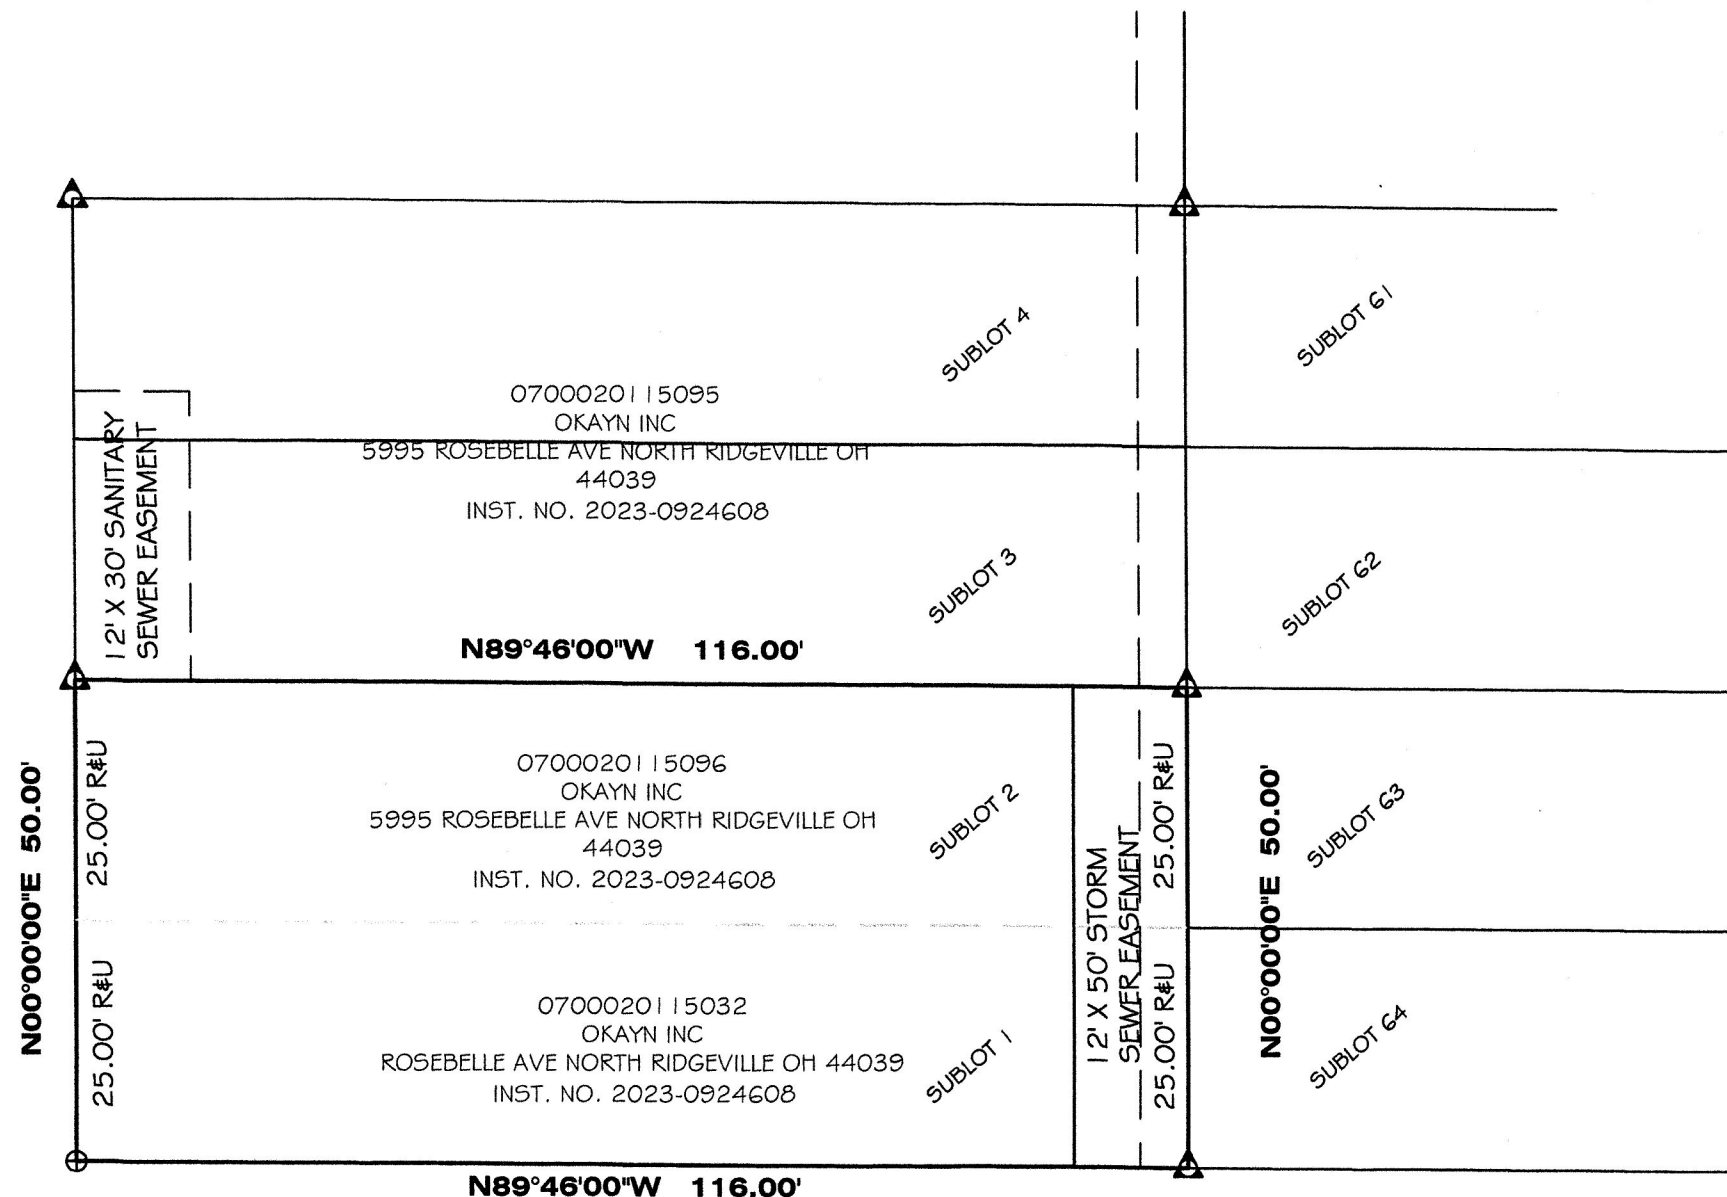

PREPARED AT THE REQUEST OF:
OKAYN INC.
19136 PIERCE DRIVE
STRONGSVILLE, OHIO 44149

CONSOLIDATION OF
PARCEL NO. 07-00-020-115-032 AND -096
PART OF RIDGEVILLE TOWNSHIP ORIGINAL LOT 12
CITY OF NORTH RIDGEVILLE COUNTY OF LORAIN
STATE OF OHIO

BARBOSA AND ASSOCIATES LLC
5604 CASE ROAD
NORTH RIDGEVILLE, OH 44039
440 327-4776

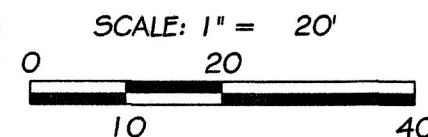

LEGEND:

- ⊕ = 5/8" REBAR SET WITH I.D. CAP
- ⊗ = DH
- = PIPE FOUND AND USED
- ▲ = IRON PIN/ REBAR FOUND
- ▲ = IRON PIN/ REBAR FOUND AND USED
- = MONUMENT BOX

9/22/2025
JOB No: 2025-4-6-2