



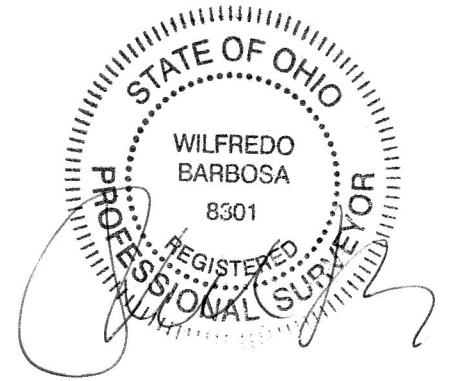

EAST 28TH STREET 80' WIDE (STATE ROUTE 57)

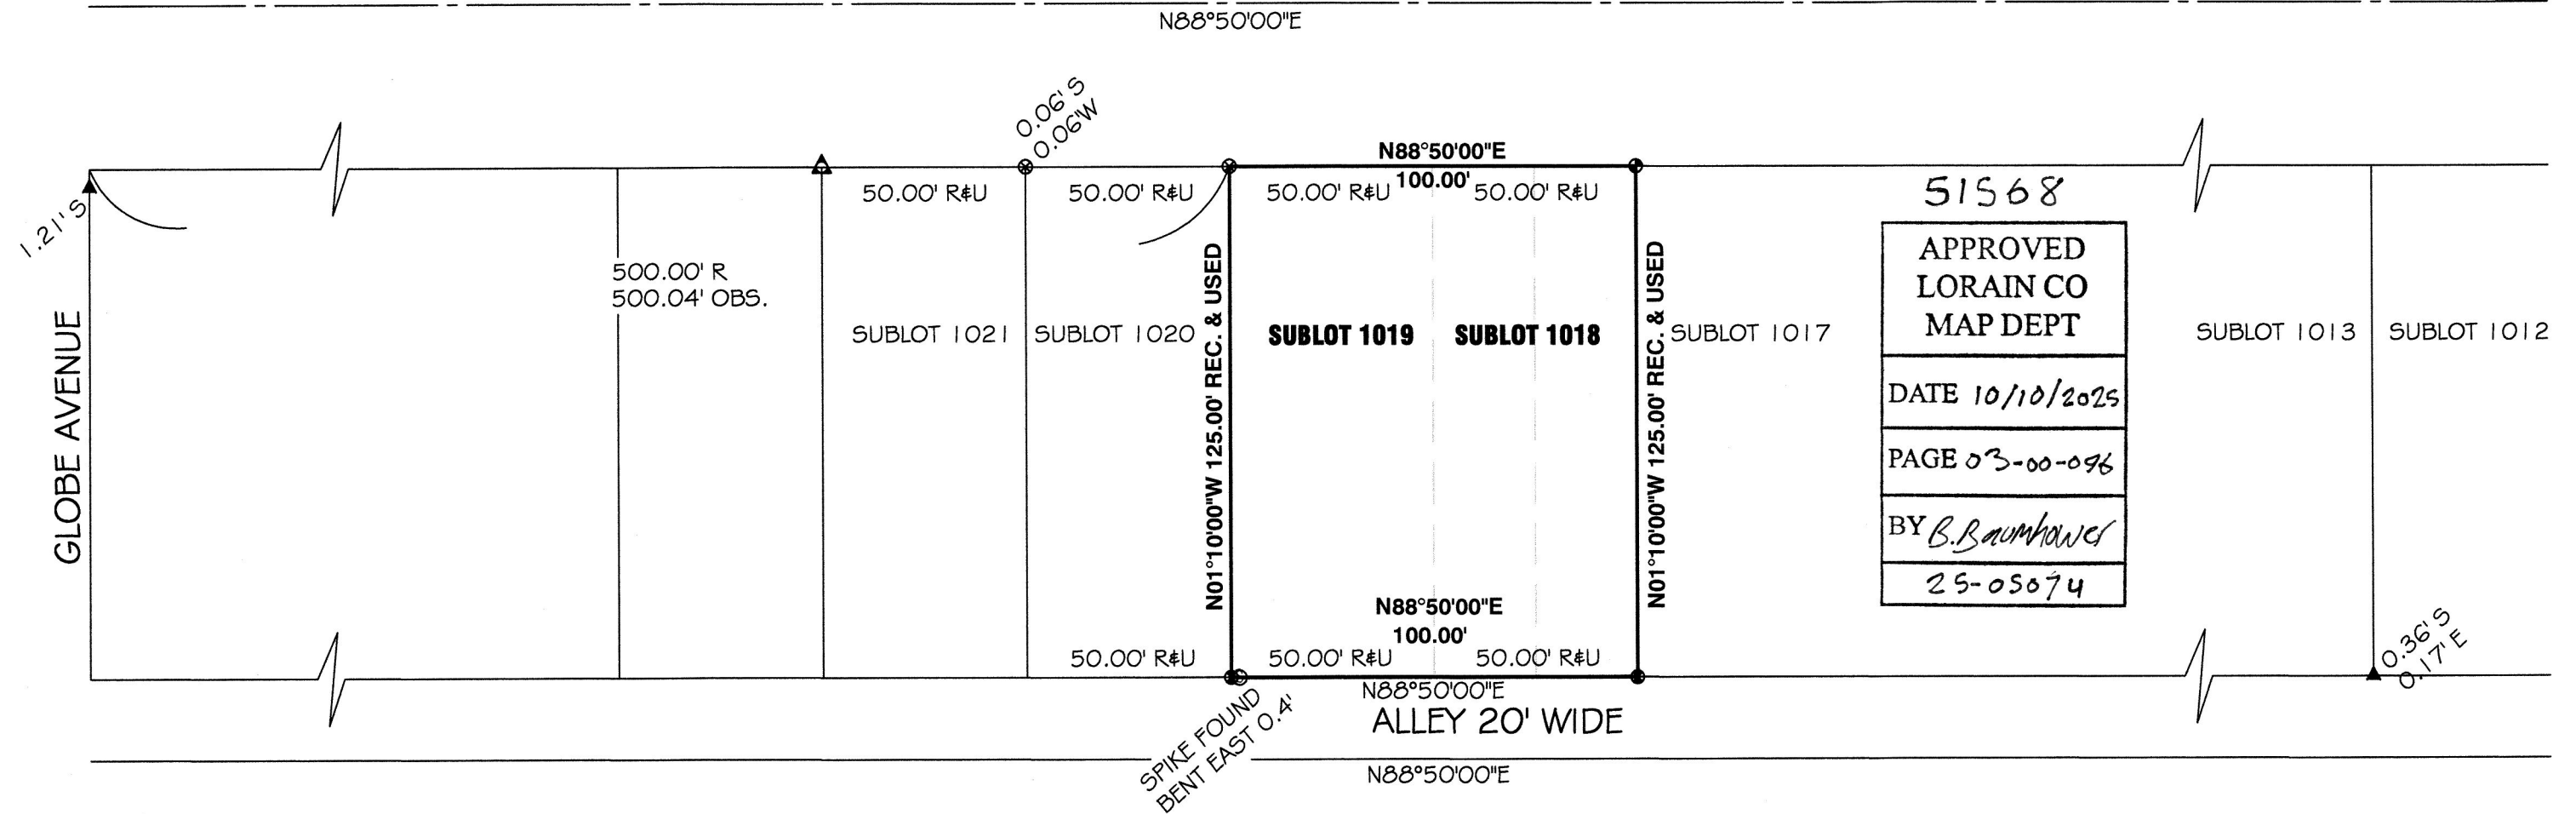

51568
APPROVED
LORAIN CO
MAP DEPT
DATE 10/10/2025
PAGE 03-00-096
BY B. Baumhauer
25-05074


Site location:
1732 EAST 28TH STREET
LORAIN, OHIO 44055

BARBOSA AND ASSOCIATES LLC
5604 CASE ROAD
NORTH RIDGEVILLE, OH 44039
440 327-4776

PREPARED AT THE REQUEST OF:
ROGER ROWSER

8/16/2025
JOB No: 2025-6-1

GRAPHIC SCALE

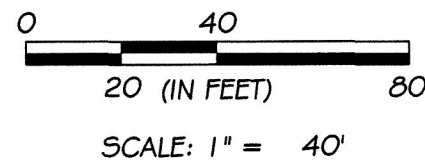

SURVEY AND CONSOLIDATION
OF SUBLOTS 1019 AND 1018 PLAT VOLUME 4 PAGE 32
PLAT VOLUME 4 PAGE 32
SUBDIVISION NO. 02 OF THE SHEFFIELD LAND COMPANY'S ADDITION
PARCELS 03-00-096-108-009 03-00-096-108-010 03-00-096-108-011
CITY OF LORAIN COUNTY OF LORAIN STATE OF OHIO

LEGEND:

- = 5" REBAR SET WITH I.D. CAP
- = PIPE FOUND ● = PIPE FOUND & USED
- ▲ = IRON PIN/ REBAR FOUND
- ▲ = IRON PIN/ REBAR FOUND AND USED
- = MONUMENT BOX ○ = SPIKE ○ = MAGSPIKE FND
- = MAGSPIKE SET
- R, REC = RECORD U = USED
- C, CALC = CALCULATED T.M. = TAX MAP
- OBS = OBSERVED CL = CENTERLINE