

DIVISION RD.  
 150  
 George F. & Robert E. Kulo. 12/19/49  
 256 AC 73  
 150  
 Josephine L. Sawmill 1937 AC 400  
 150


24

26

# AVON TWP

Scale 1" = 300'

North Central Part

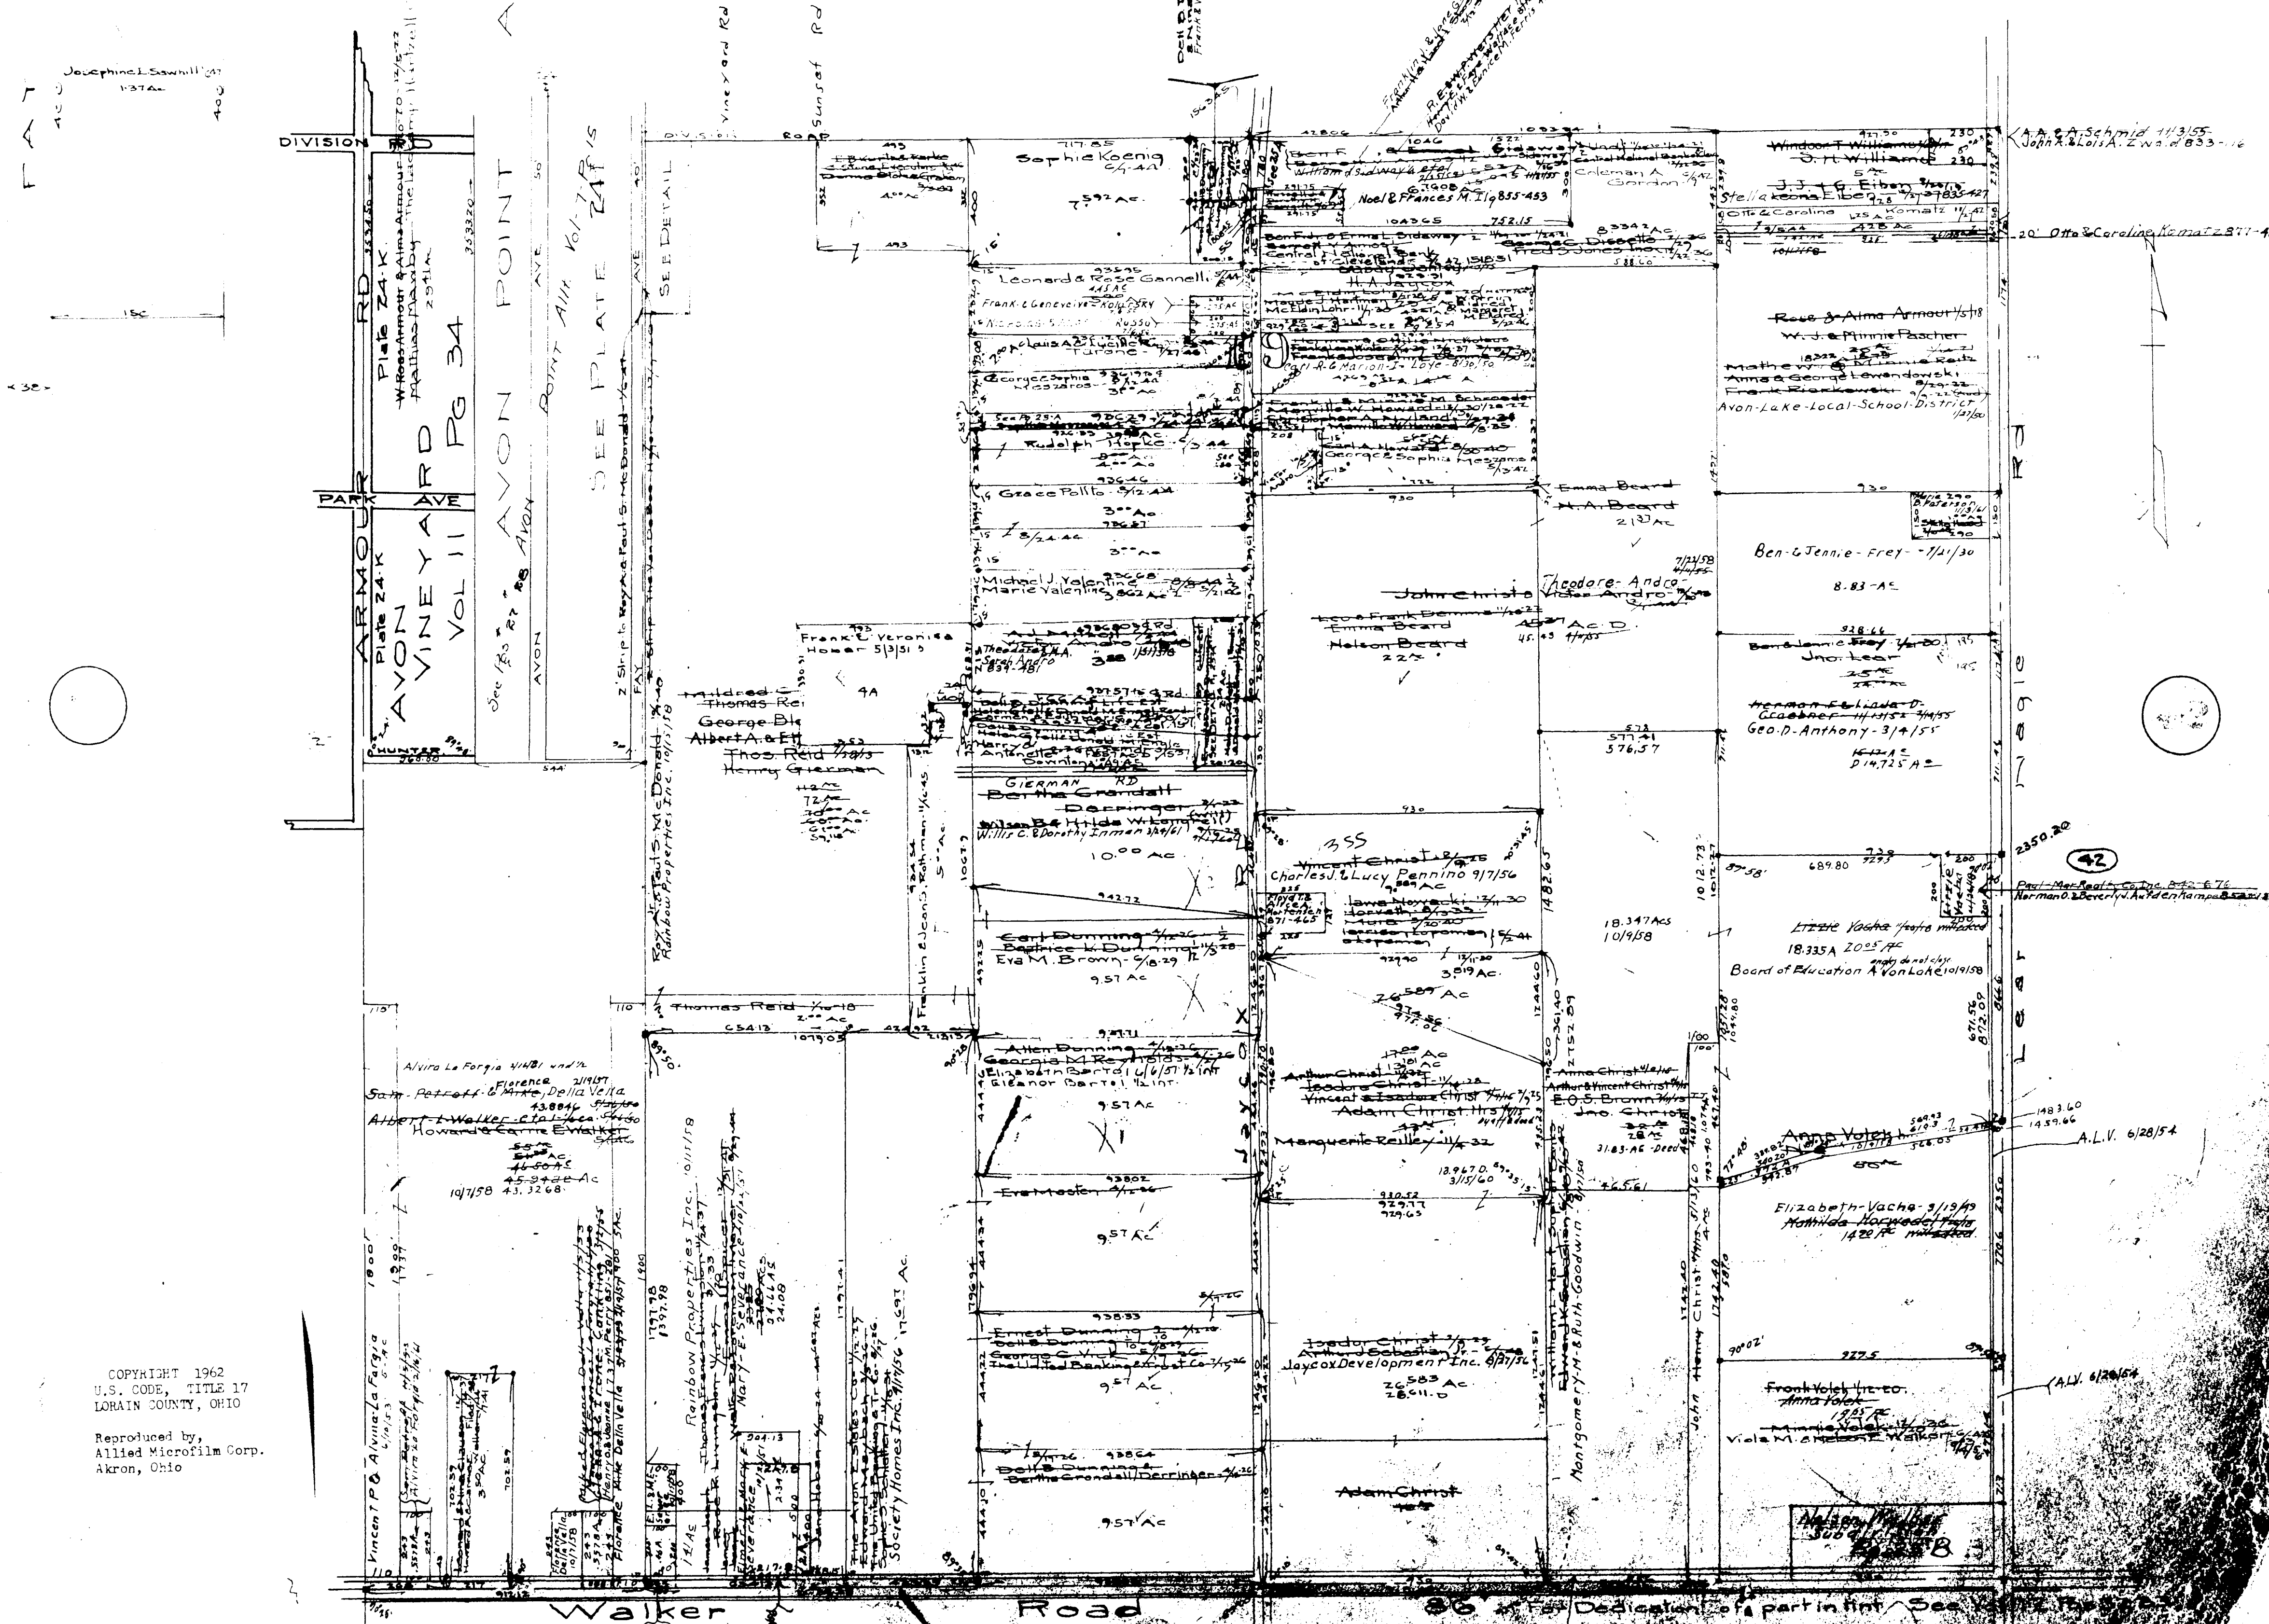

COPYRIGHT 1962  
 U.S. CODE, TITLE 17  
 LORAIN COUNTY, OHIO  
 Reproduced by  
 Allied Microfilm Corp.  
 Akron, Ohio



AVON LAKE  
 VILLAGE

25

29

172

92

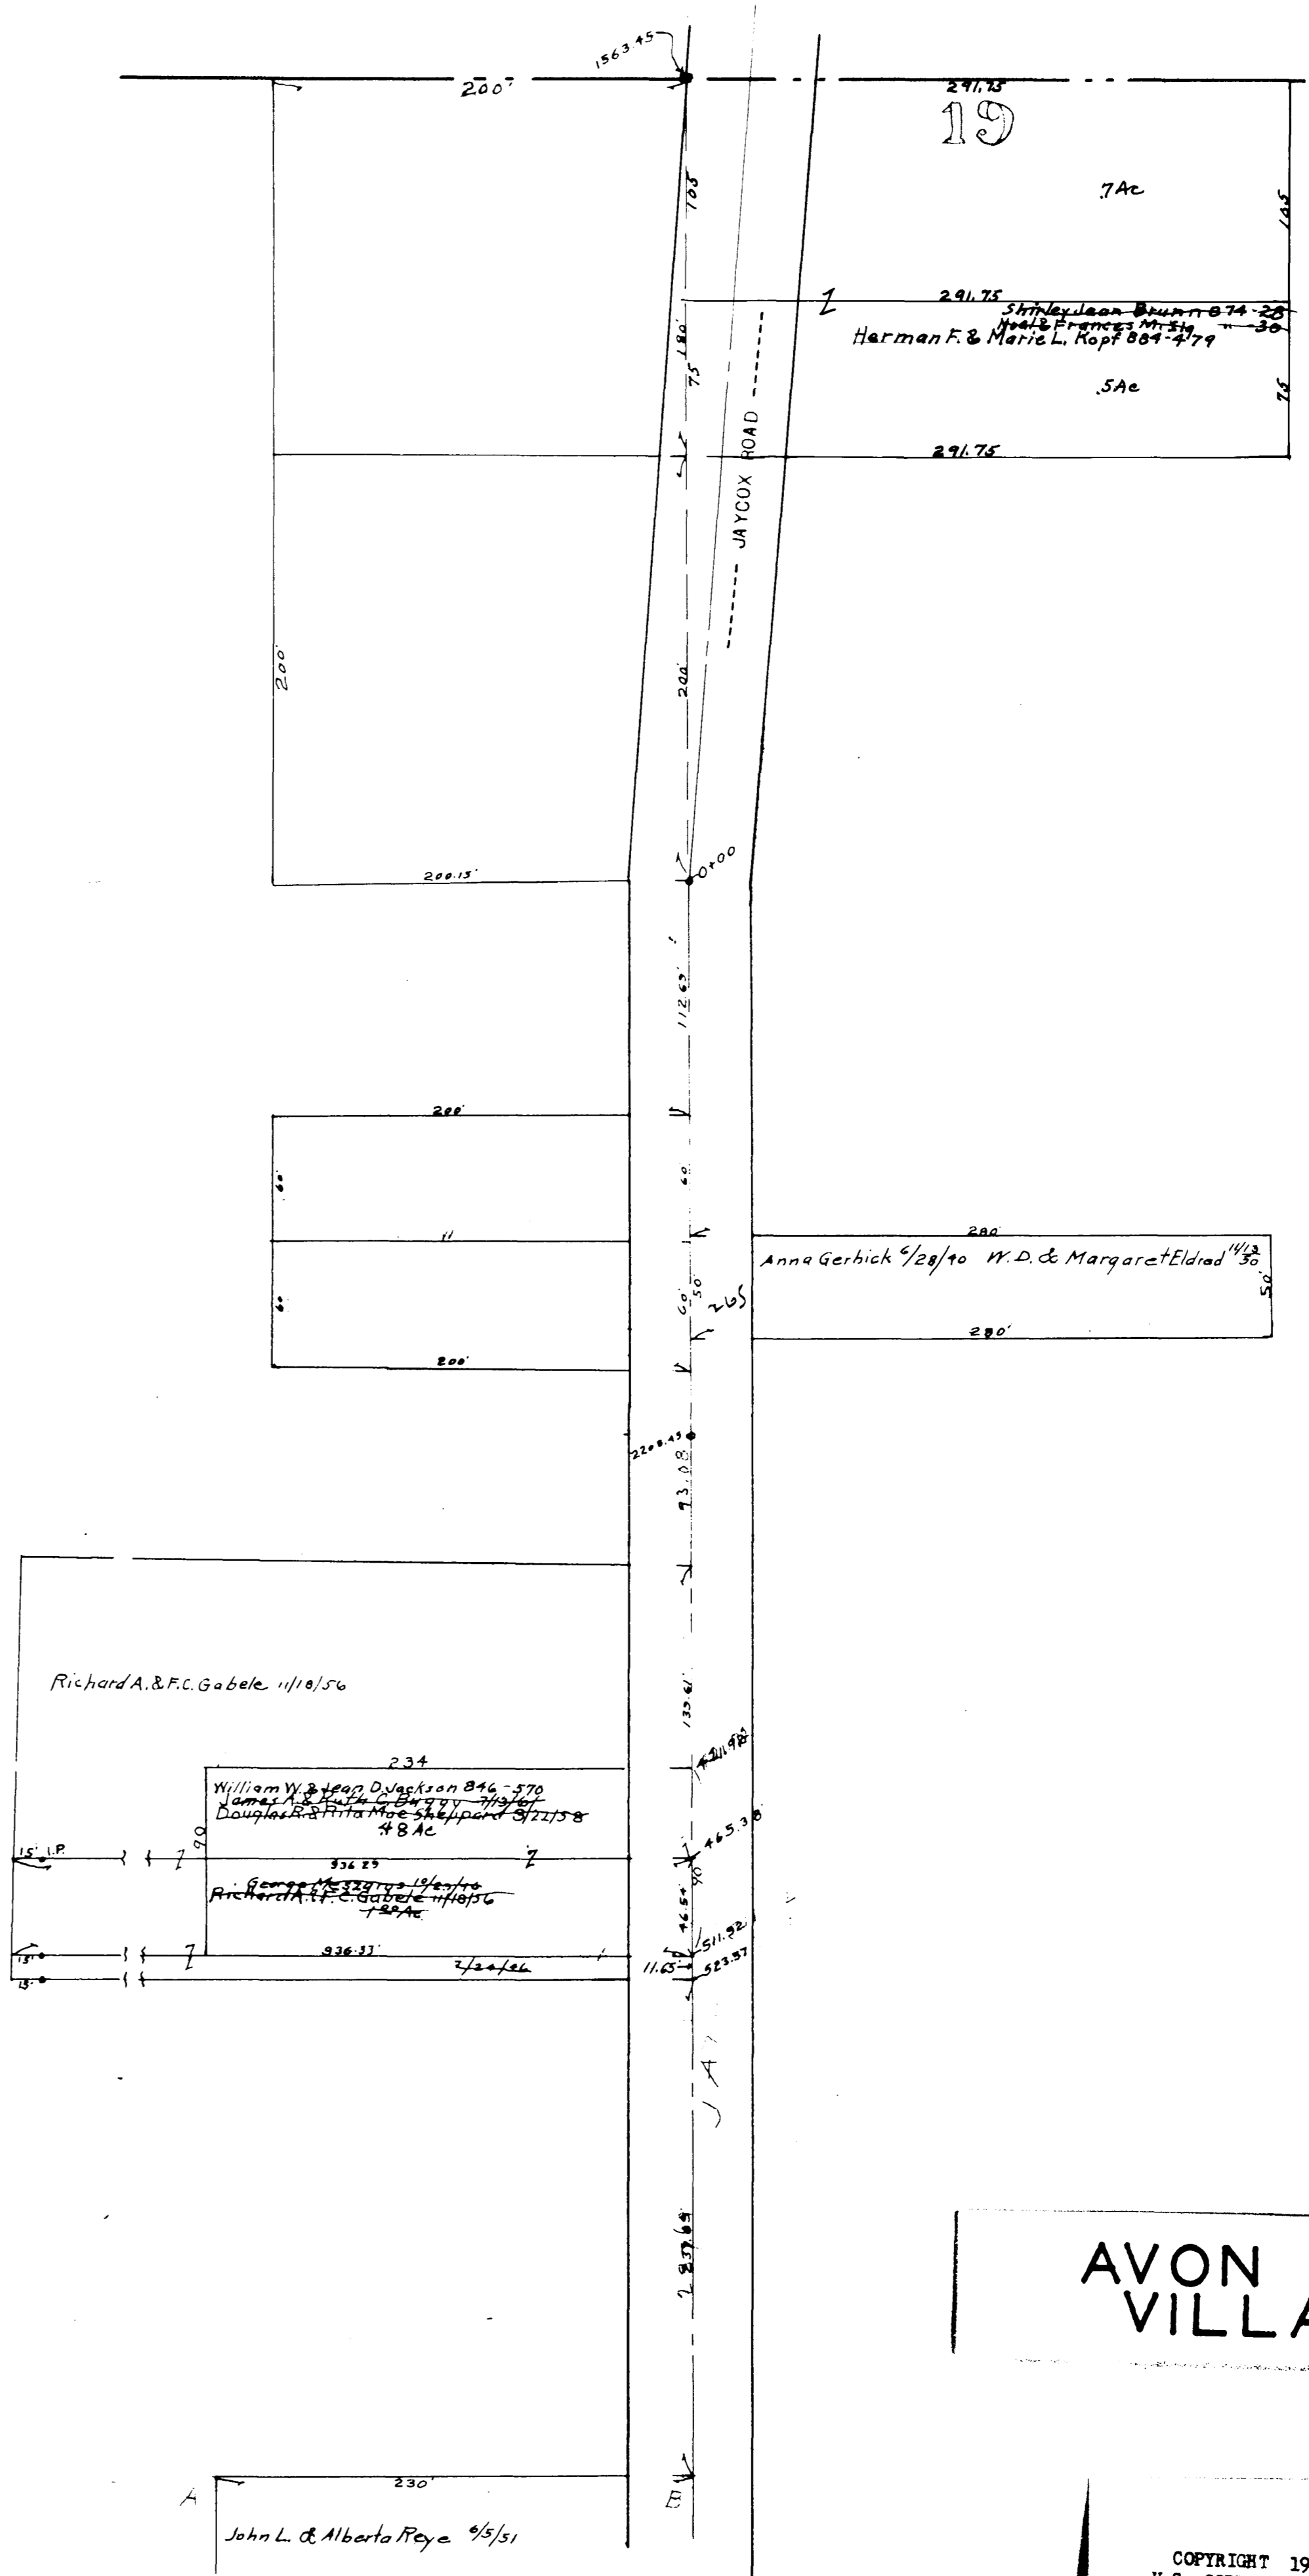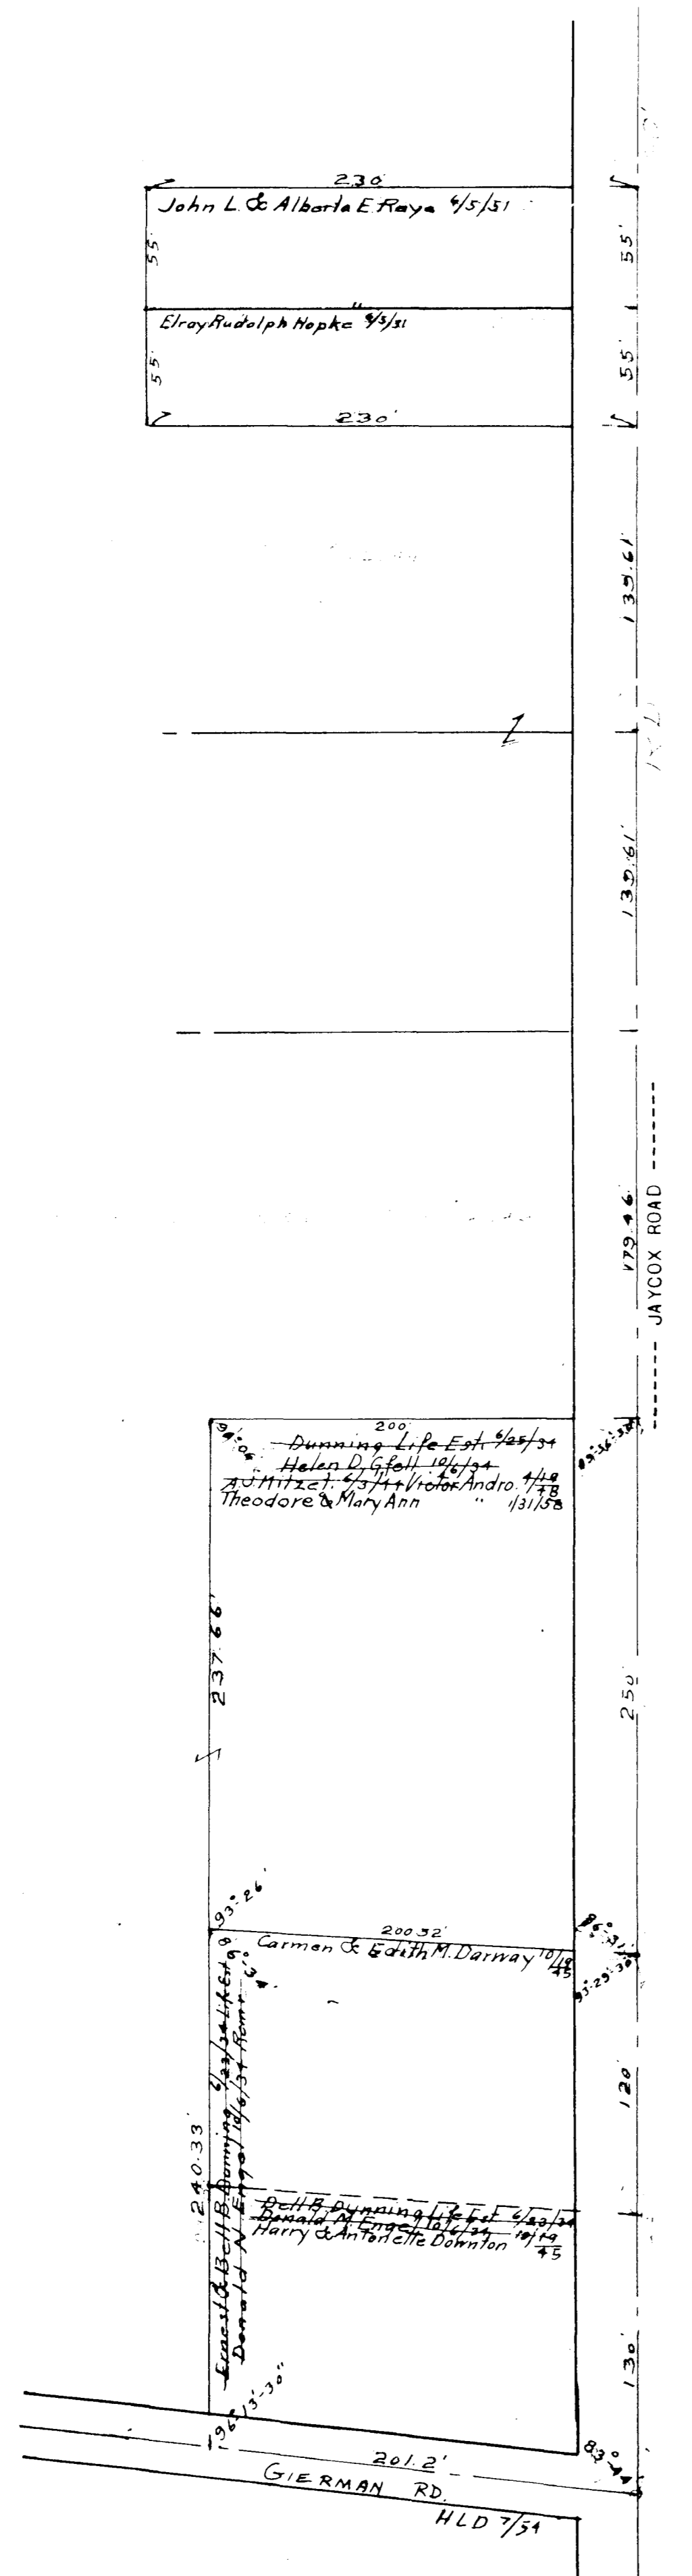

AVON LAKE VILLAGE


COPYRIGHT 1962  
 U.S. CODE, TITLE 17  
 LORAIN COUNTY, OHIO  
 Reproduced by,  
 Allied Microfilm Corp.  
 Akron, Ohio

25  
A

173  
93

AVON LAKE VILLAGE

COPYRIGHT 1962  
U.S. CODE, TITLE 17  
LORAIN COUNTY, OHIO  
Reproduced by,  
Allied Microfilm Corp.  
Akron, Ohio

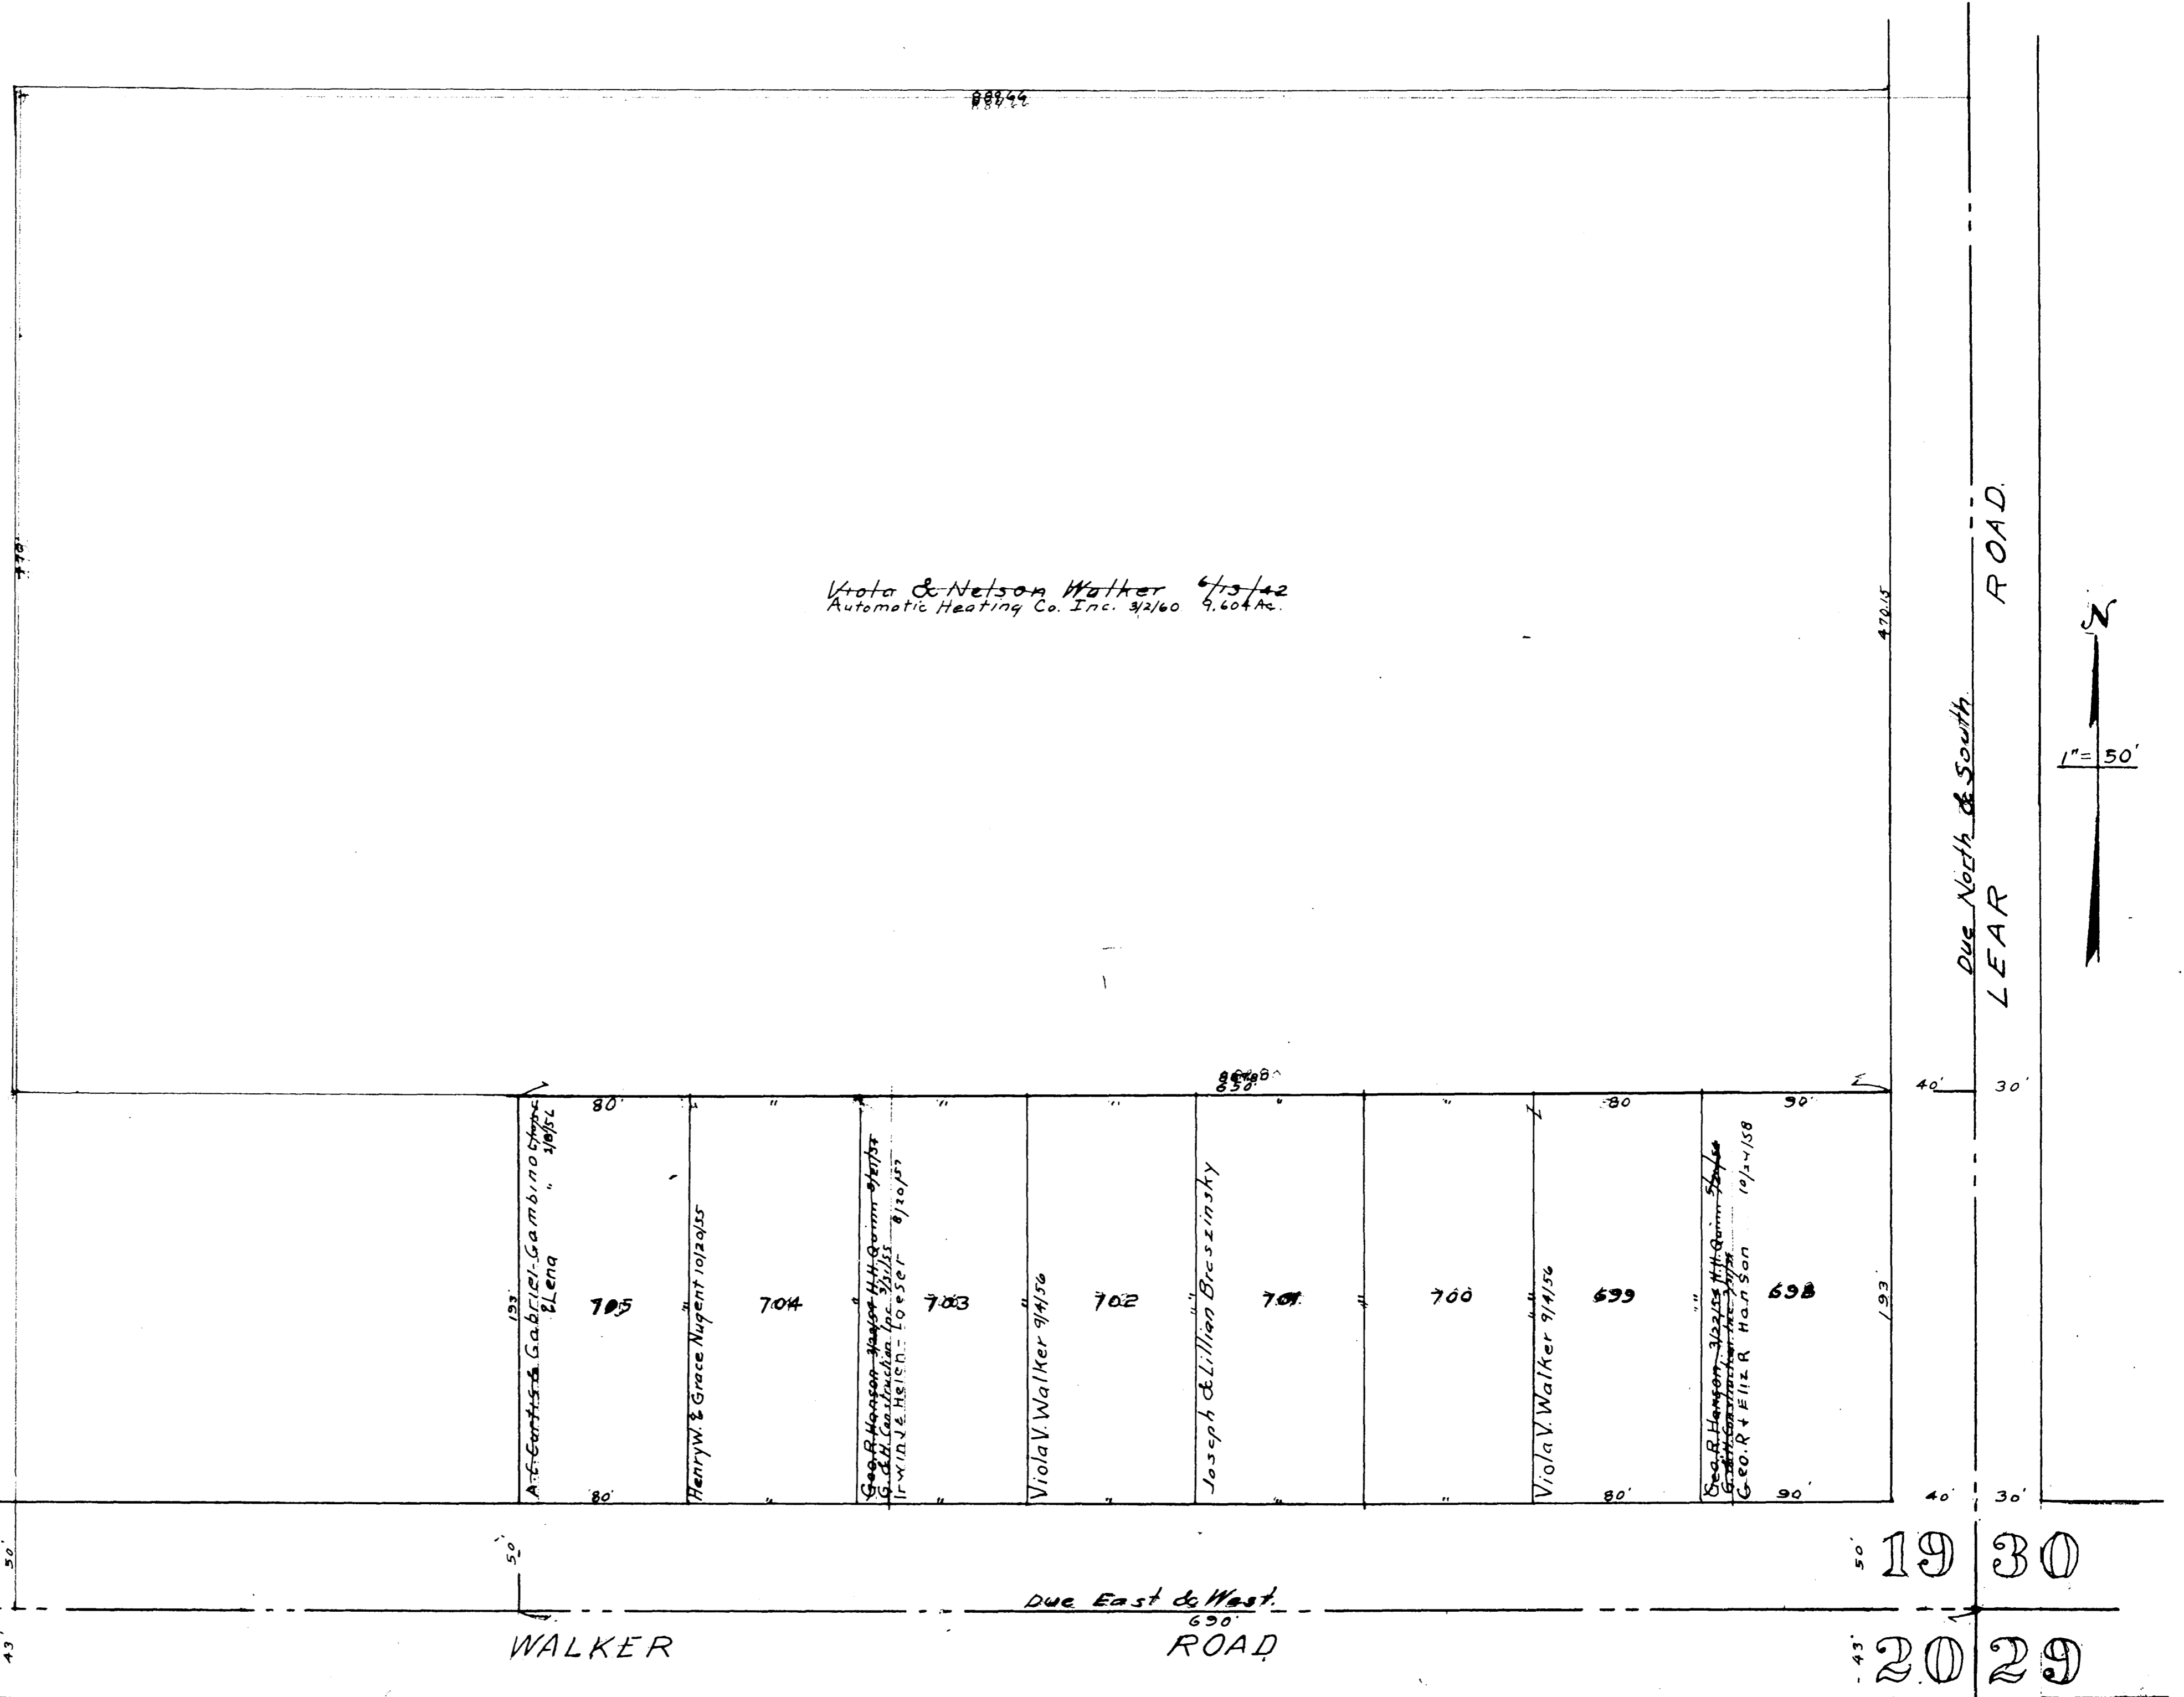

NELSON WALKER SUBDIVISION  
AVON LAKE VILLAGE  
Lots in Blank: Nelson & Viola Walker, Joe & Lillian Breszinsky  
Scale 1" = 50'  
PLAT VOL. 16, Pg 22-A.