
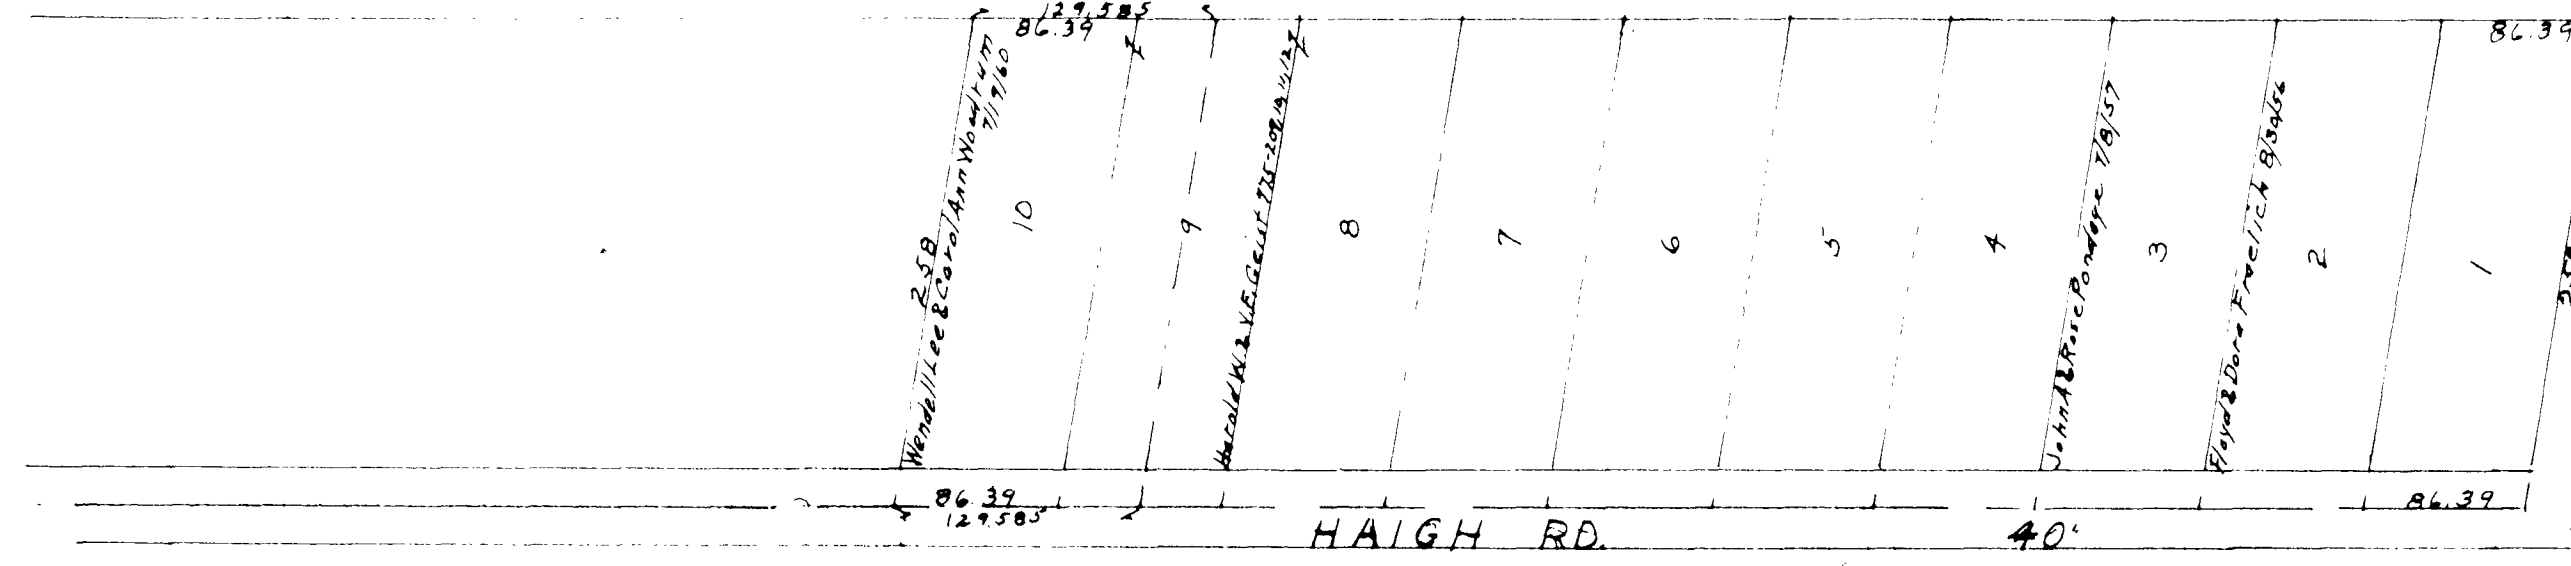



MAP OF CAMDEN TOWNSHIP

PAGE 12

CAMDEN TWP North Cen Part Scale 1"=400'

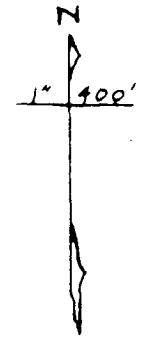

HENRIETTA TWP PAGE 8

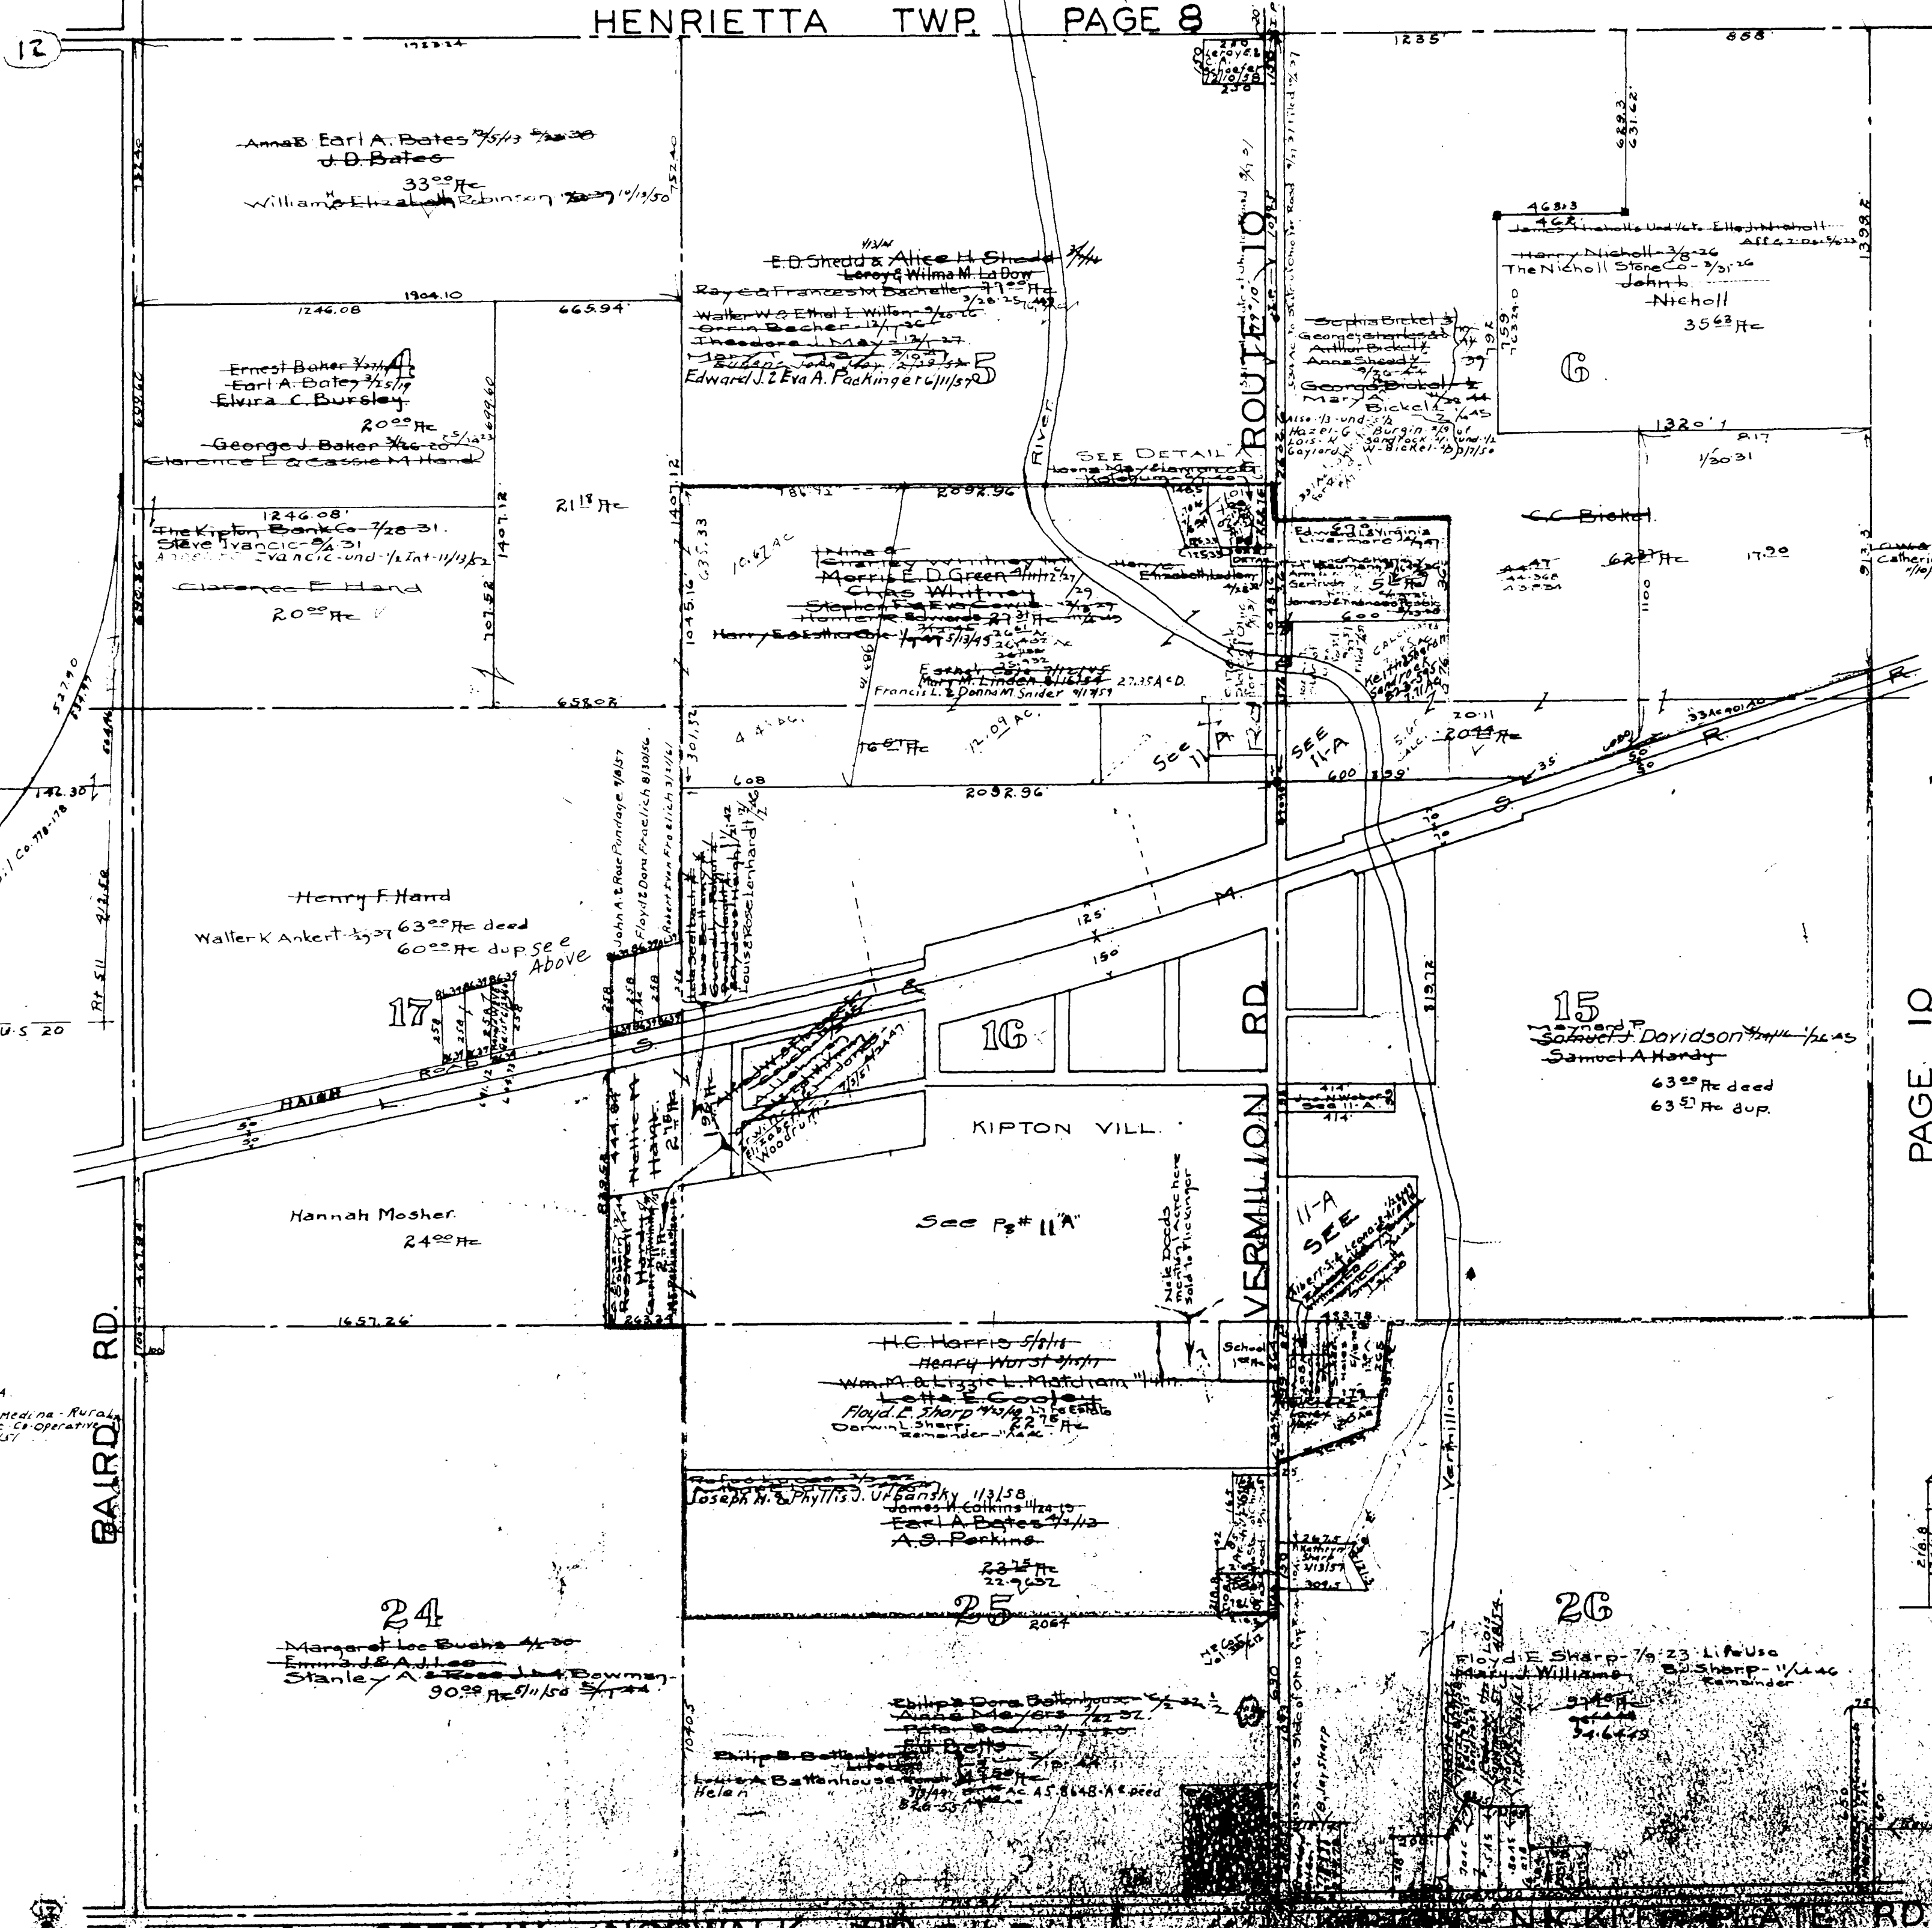

TR #11 DETAIL 'A' Scale 1"=300'

PAGE 10


Scale 1"=200'

COPYRIGHT 1962 U.S. G.O.B., TITLE 17 LEGAL COUNTY, OHIO Reproduced by Allied Microfilm Corp. Akron, Ohio

PAGE 5

MAP OF CAMDEN TOWNSHIP

KIPTON VILL CAMDEN TWP Scale 1"=100'

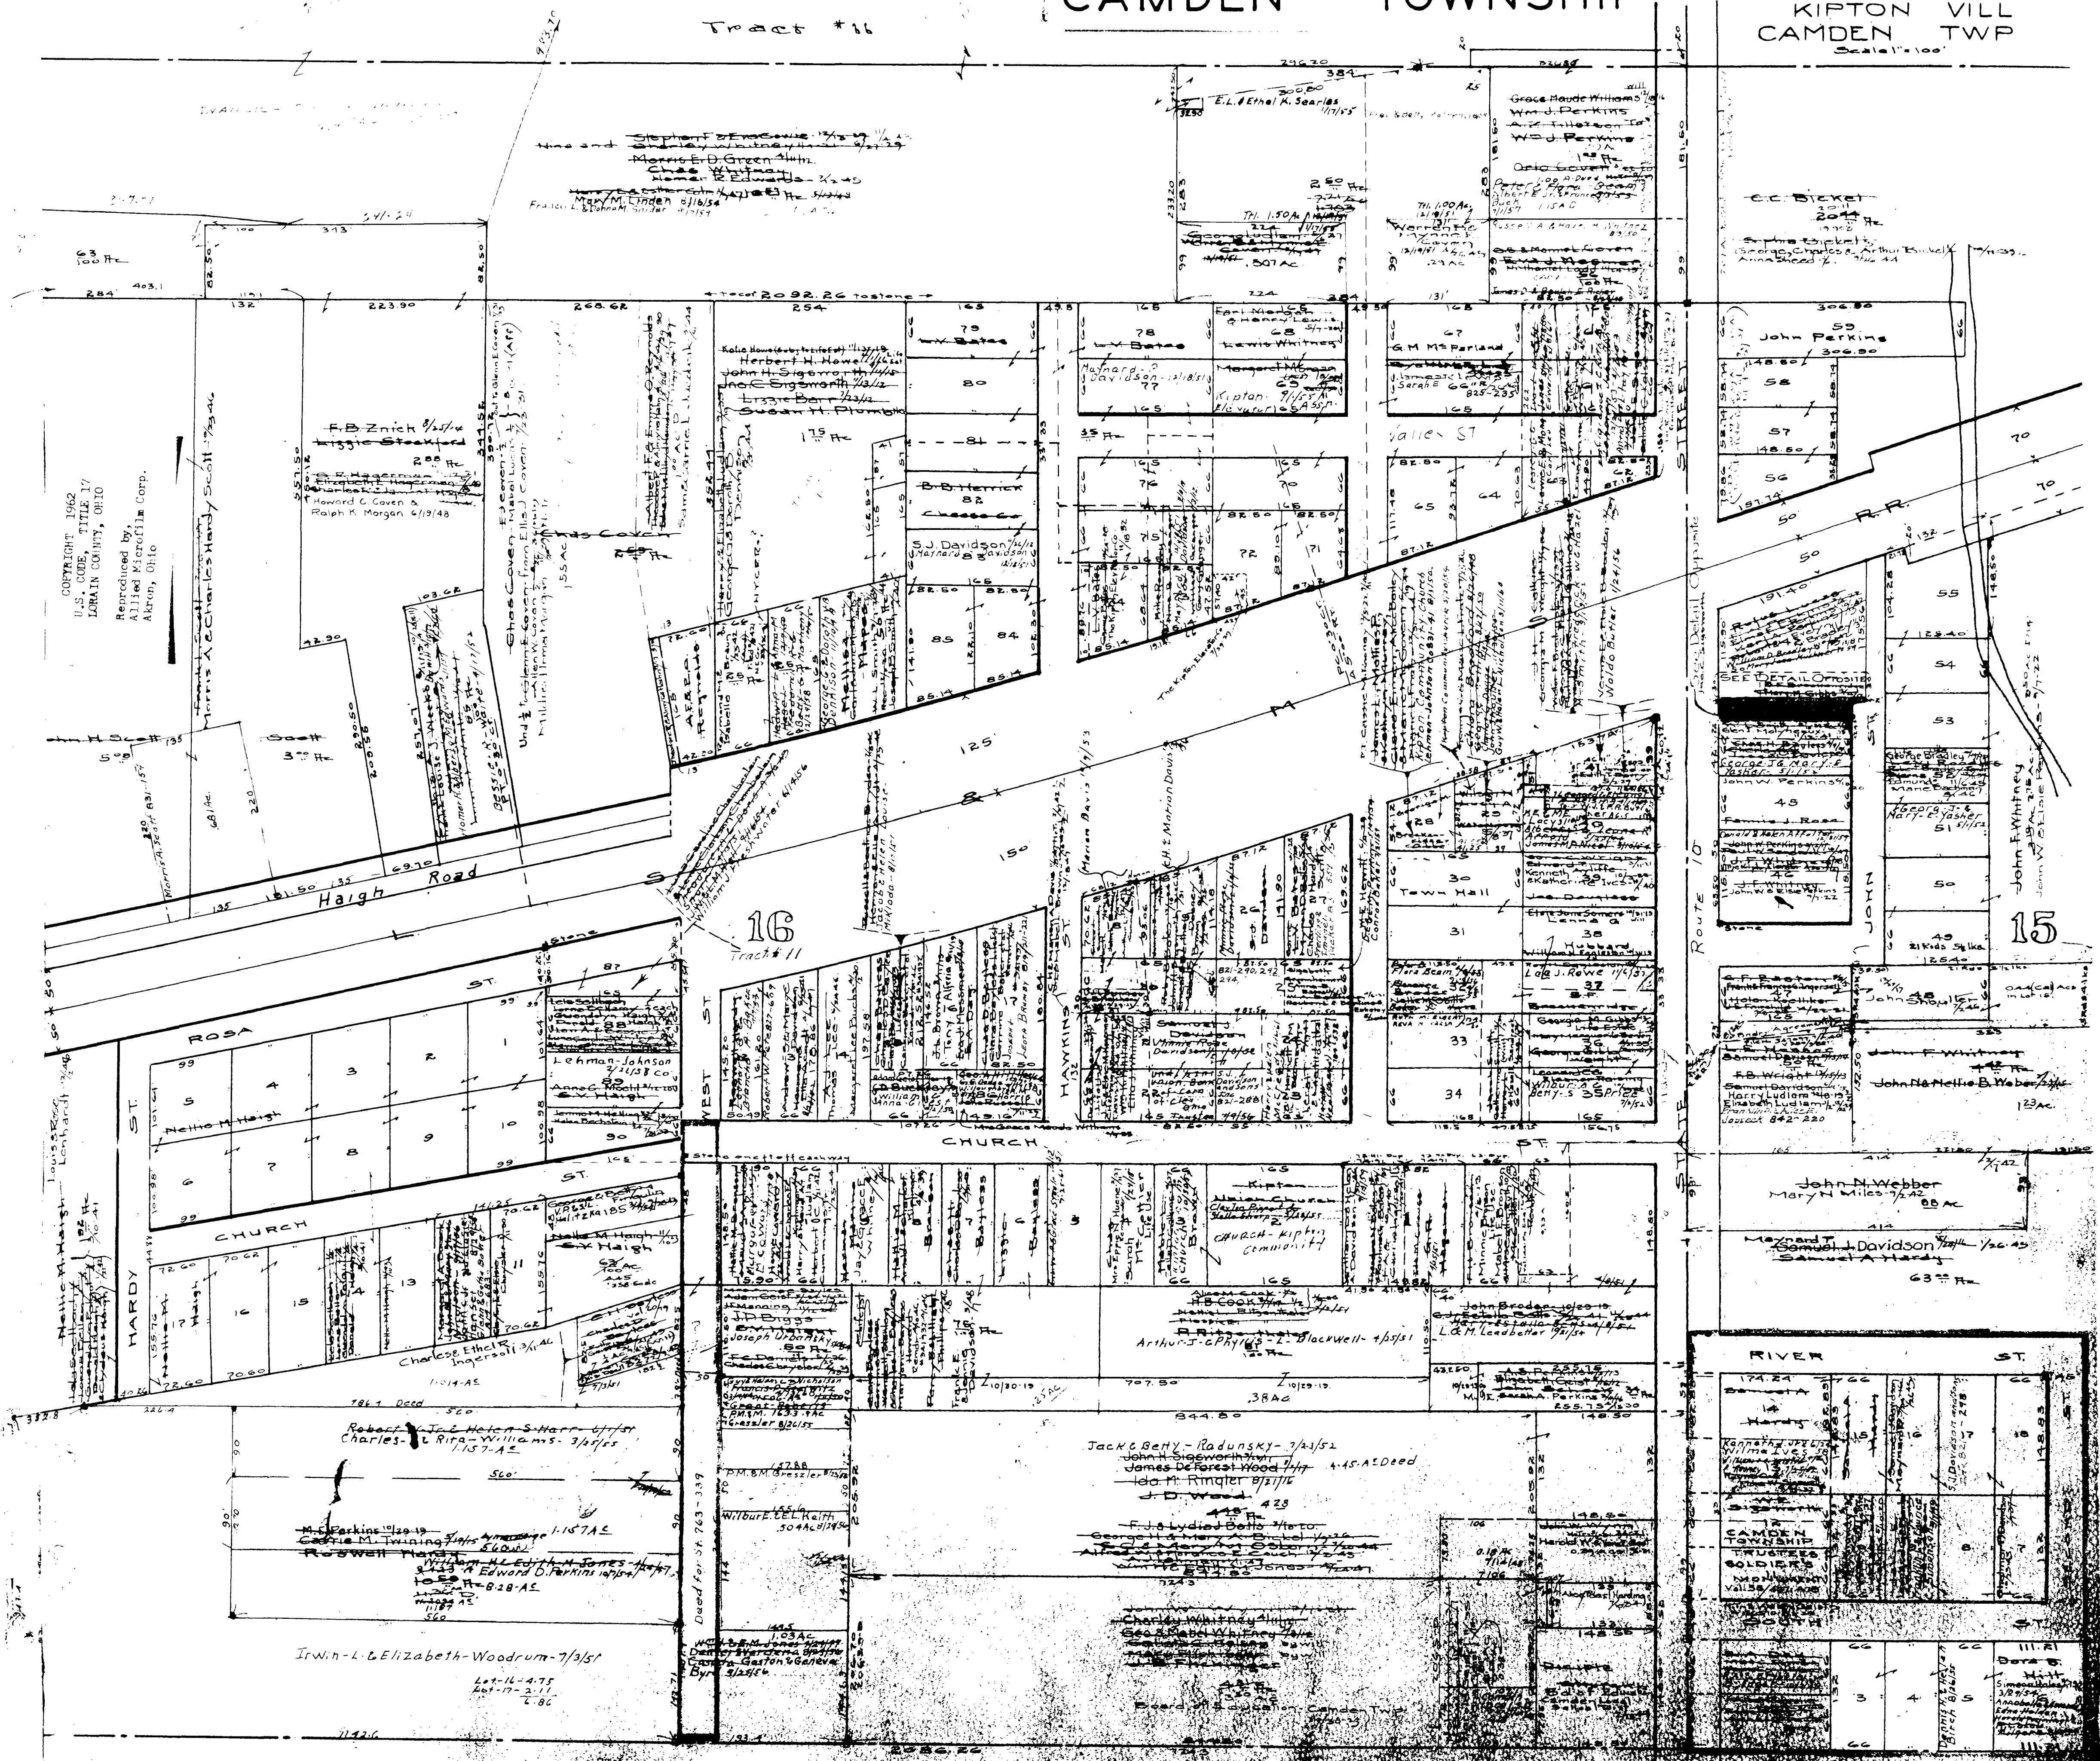

COPYRIGHT 1962 U.S. CODE, TITLE 17, LOHAIN COUNTY, OHIO. Reproduced by Allied Microfilm Corp. Akron, Ohio.


TRACT #11

16 Tract #11

15

OPP 11-A

OPP-11A

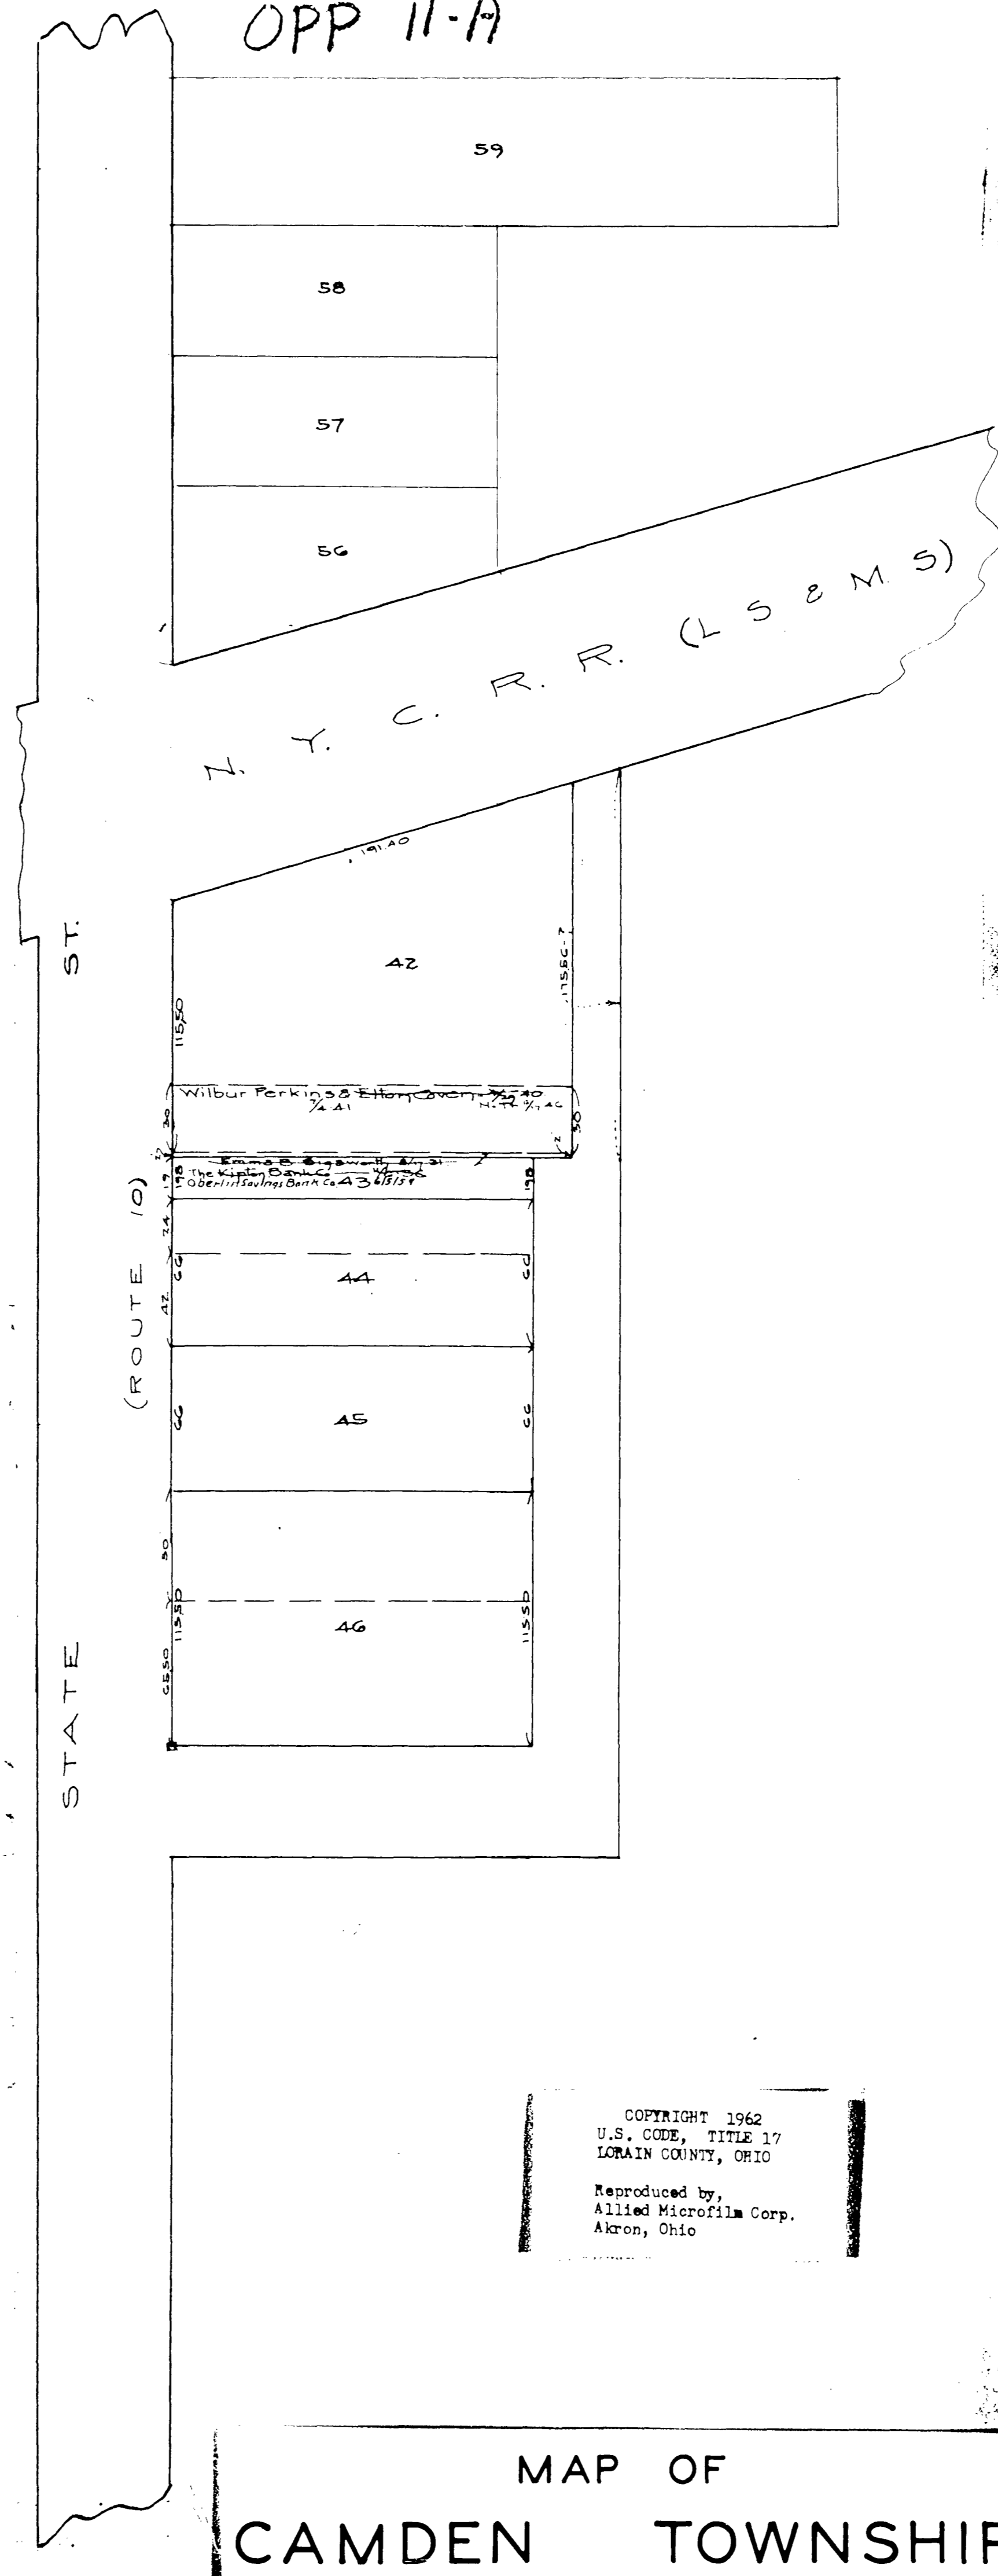

COPYRIGHT 1962
 U.S. CODE, TITLE 17
 LORAIN COUNTY, OHIO
 Reproduced by,
 Allied Microfilm Corp.
 Akron, Ohio

MAP OF
 CAMDEN TOWNSHIP