


6

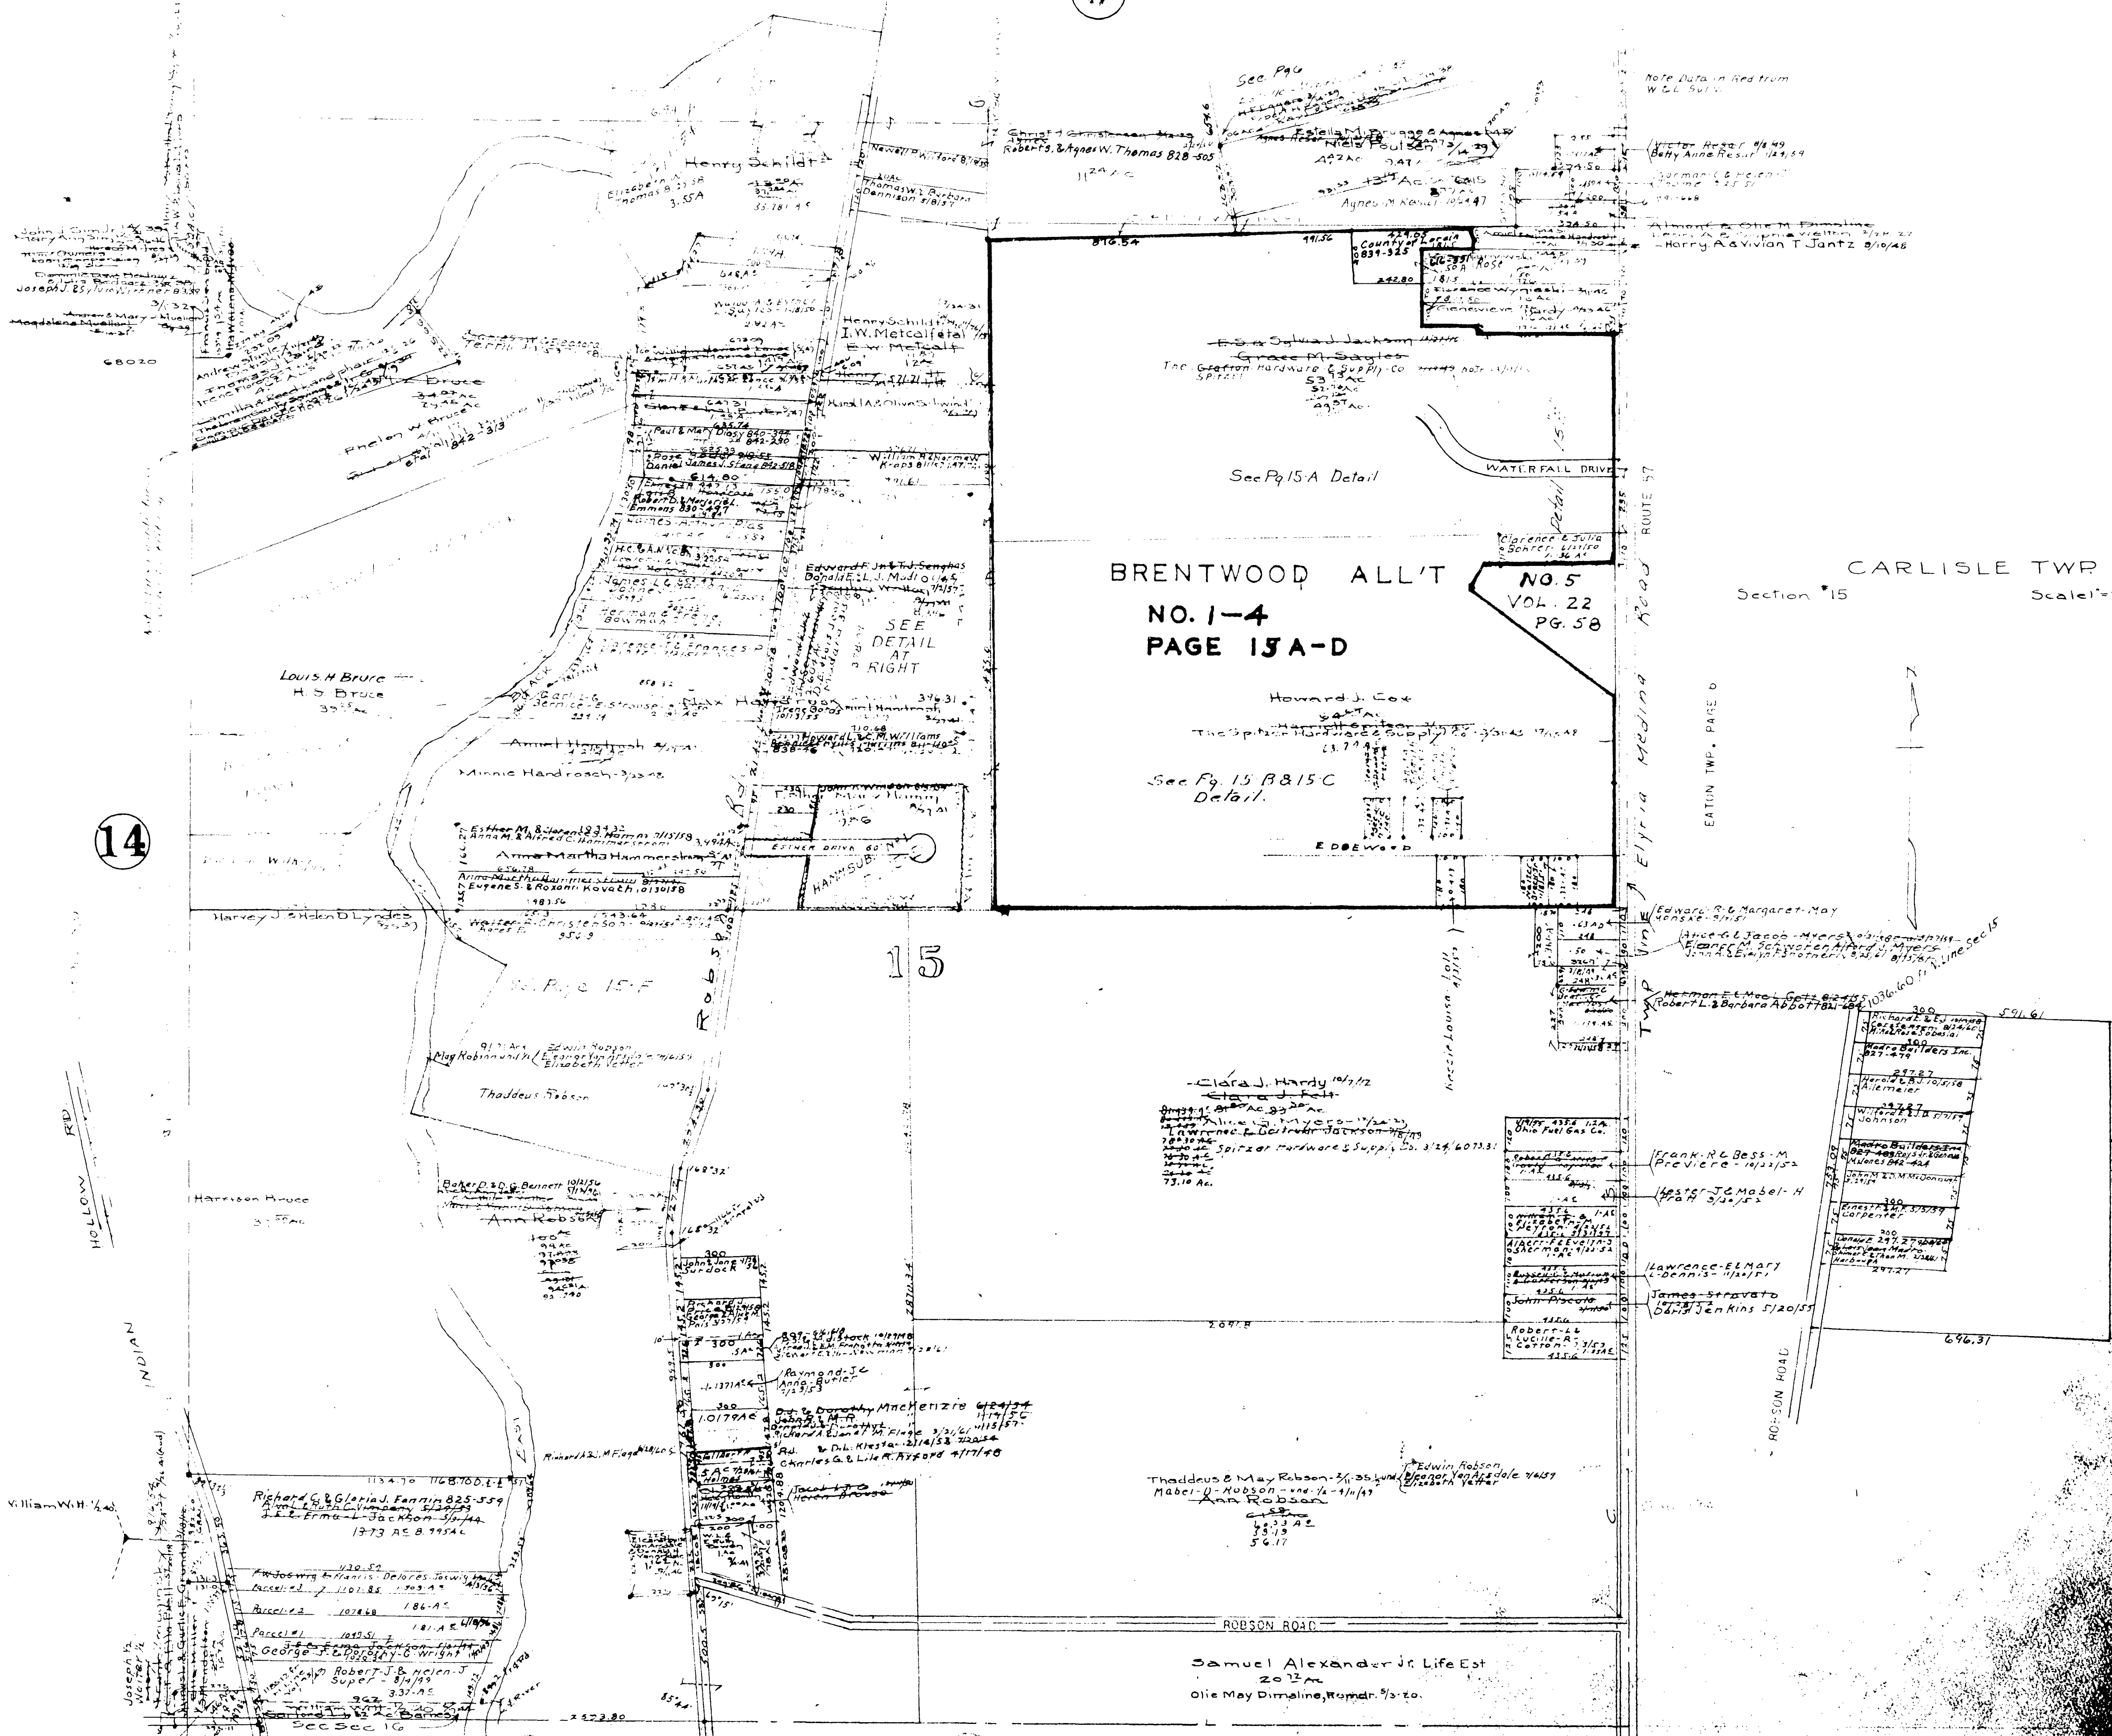


14

15

16

MAP OF
CARLISLE TOWNSHIP

COPYRIGHT 1962
U.S. CODE, TITLE 17
LORAIN COUNTY, OHIO
Reproduced by,
Allied Microfilm Corp.
Akron, Ohio

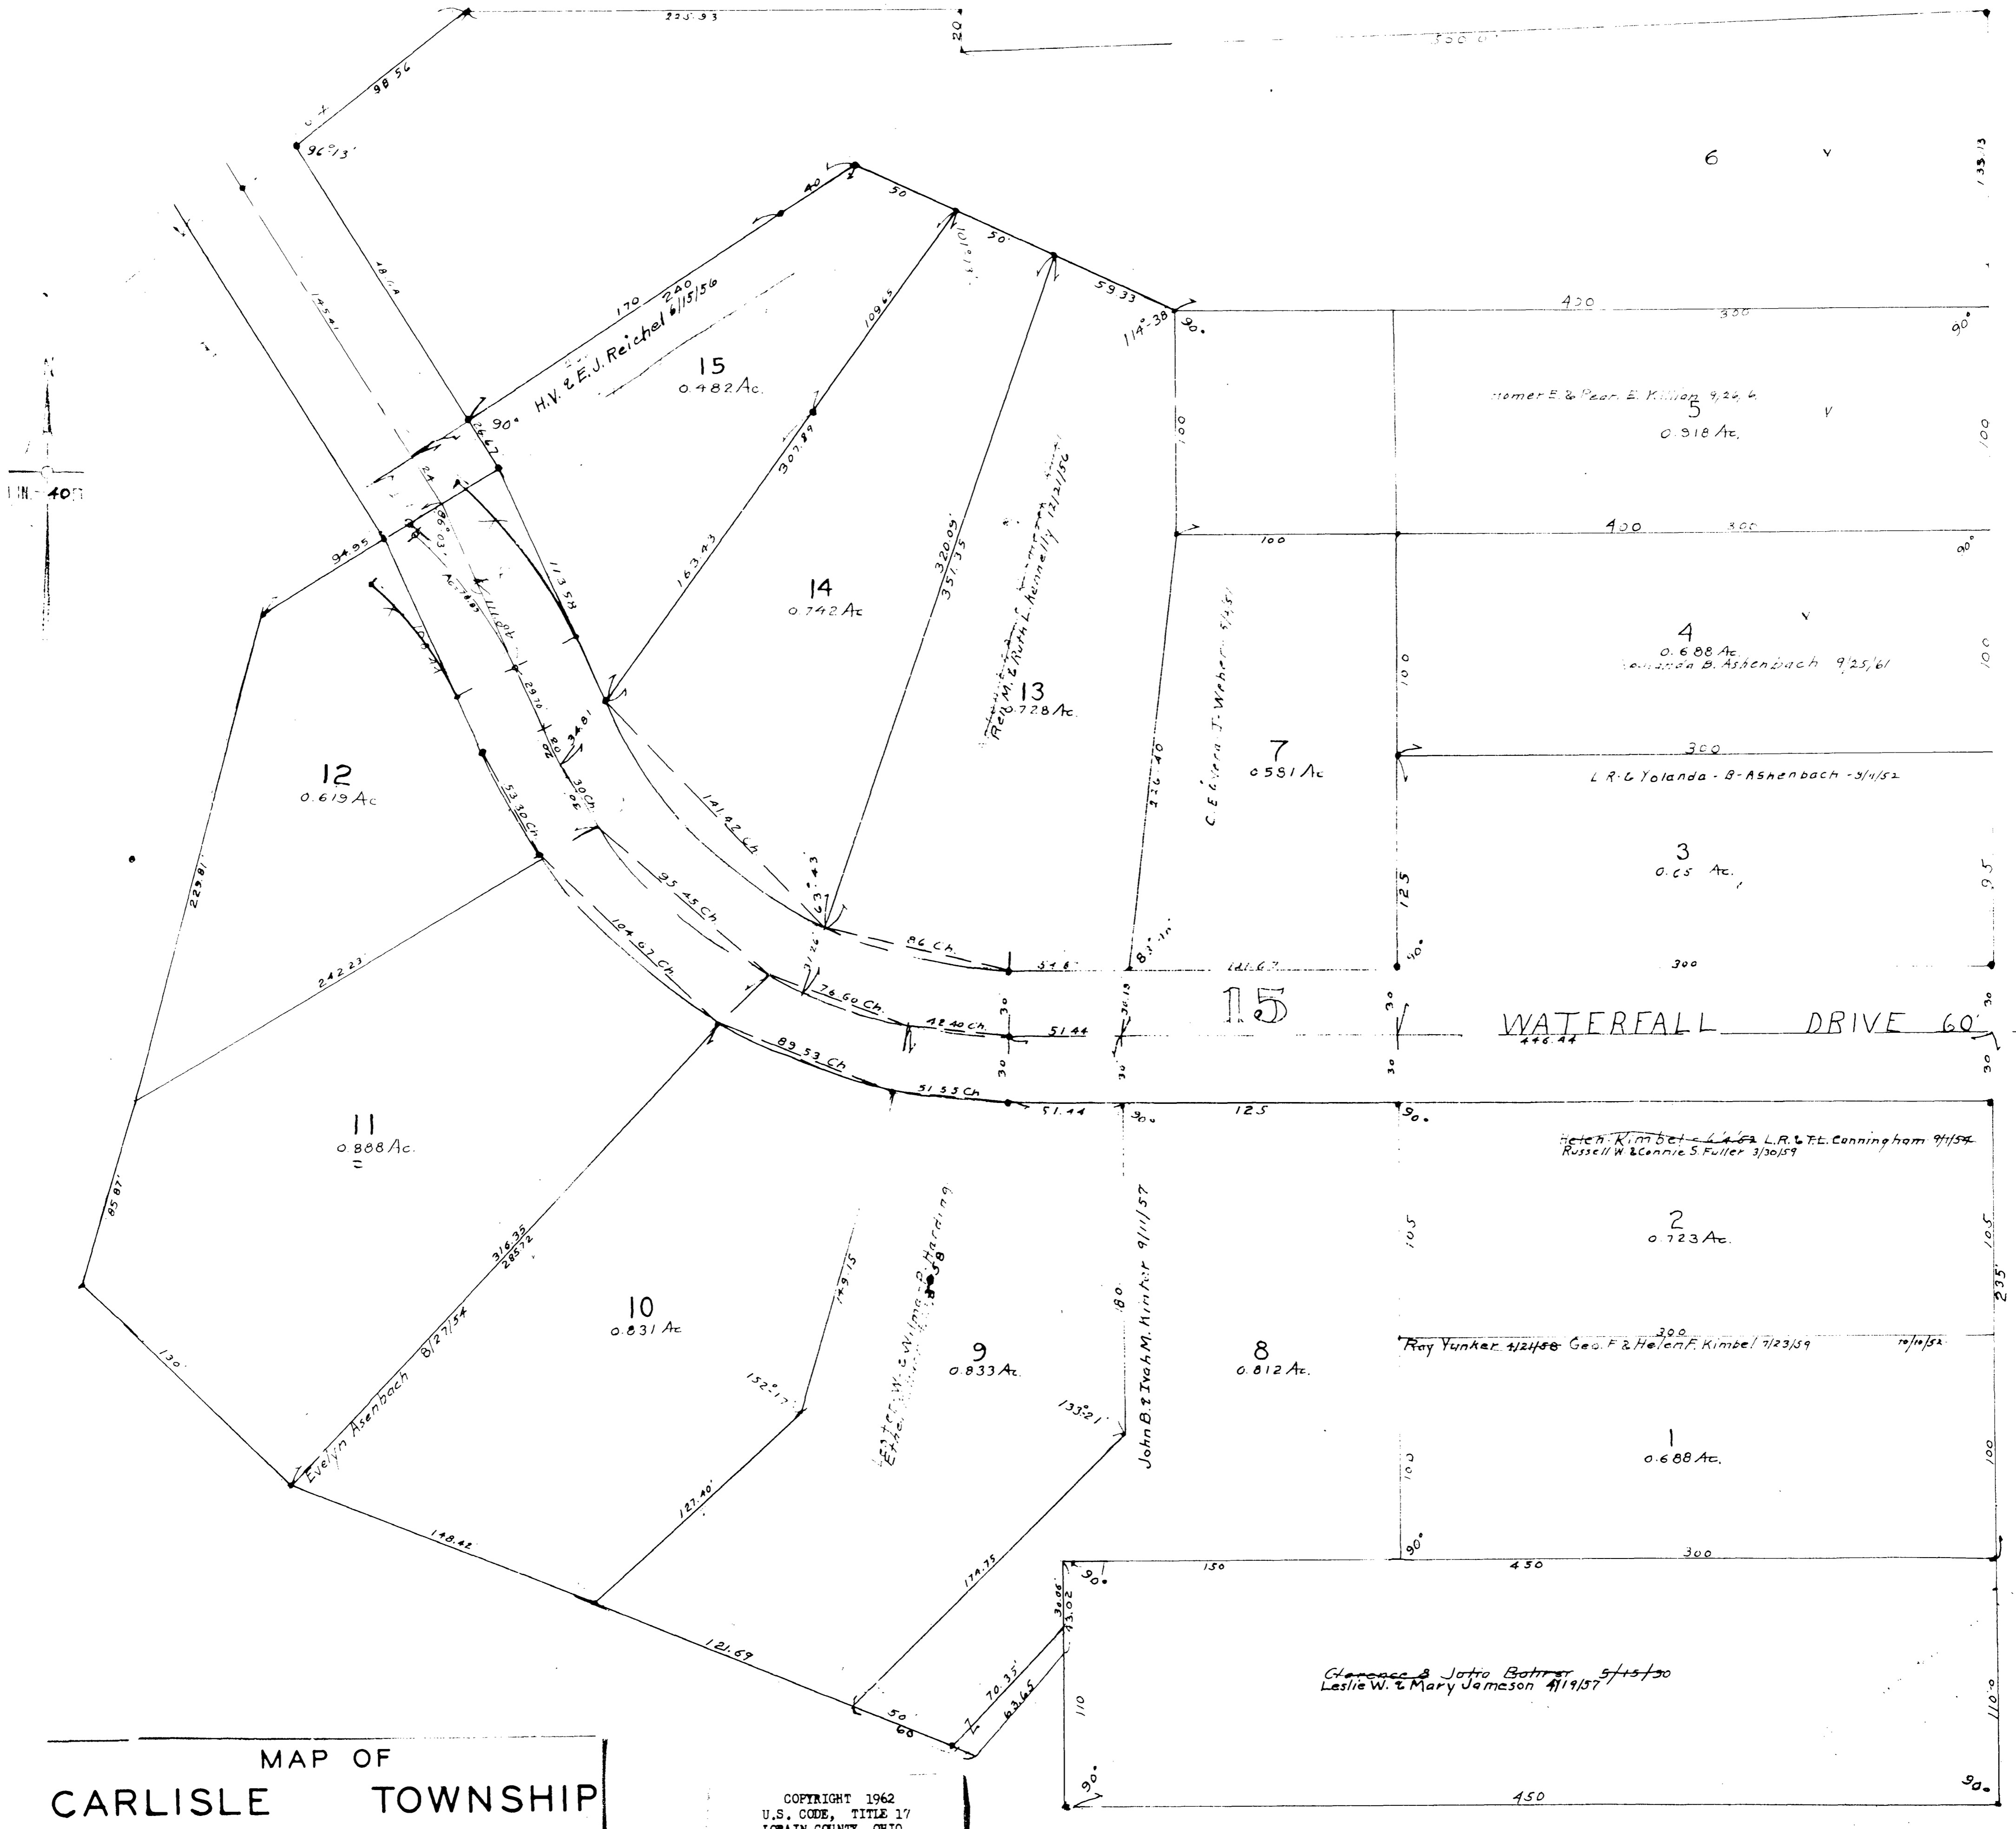

MAP OF
CARLISLE TOWNSHIP

COPYRIGHT 1962
U.S. CODE, TITLE 17
LORAIN COUNTY, OHIO
Reproduced by,
Allied Microfilm Corp.
Akron, Ohio

SPITZER PROPOSED ALLOT # 1.

BRENTWOOD ALLOTMENT No 2.

SECTION 15 CARLISLE TOWNSHIP

SCALE 1" = 60'

Lots in Blank: Spitzer Hardware & Supply Co.

PLAT VOL. 16, Pg. 11, 11A, 11B.





FOR THIS PART SEE Pg. 15-C.

MAP OF
CARLISLE TOWNSHIP

COPYRIGHT 1962
U.S. CODE, TITLE 17
LOHAIN COUNTY, OHIO
Reproduced by,
Allied Microfilm Corp.
Akron, Ohio

BRENTWOOD ALLOTMENT NO 2.
SECTION 15 CARLISLE TWP.
SCALE 1" = 60'
Lots in Blank: Spitzer Hardware & Supply Co.
PLAT VOL. 16, Pg 11, 11-A, 11-B.

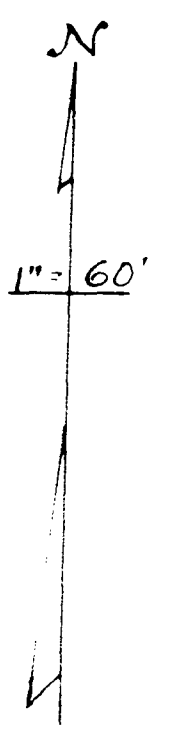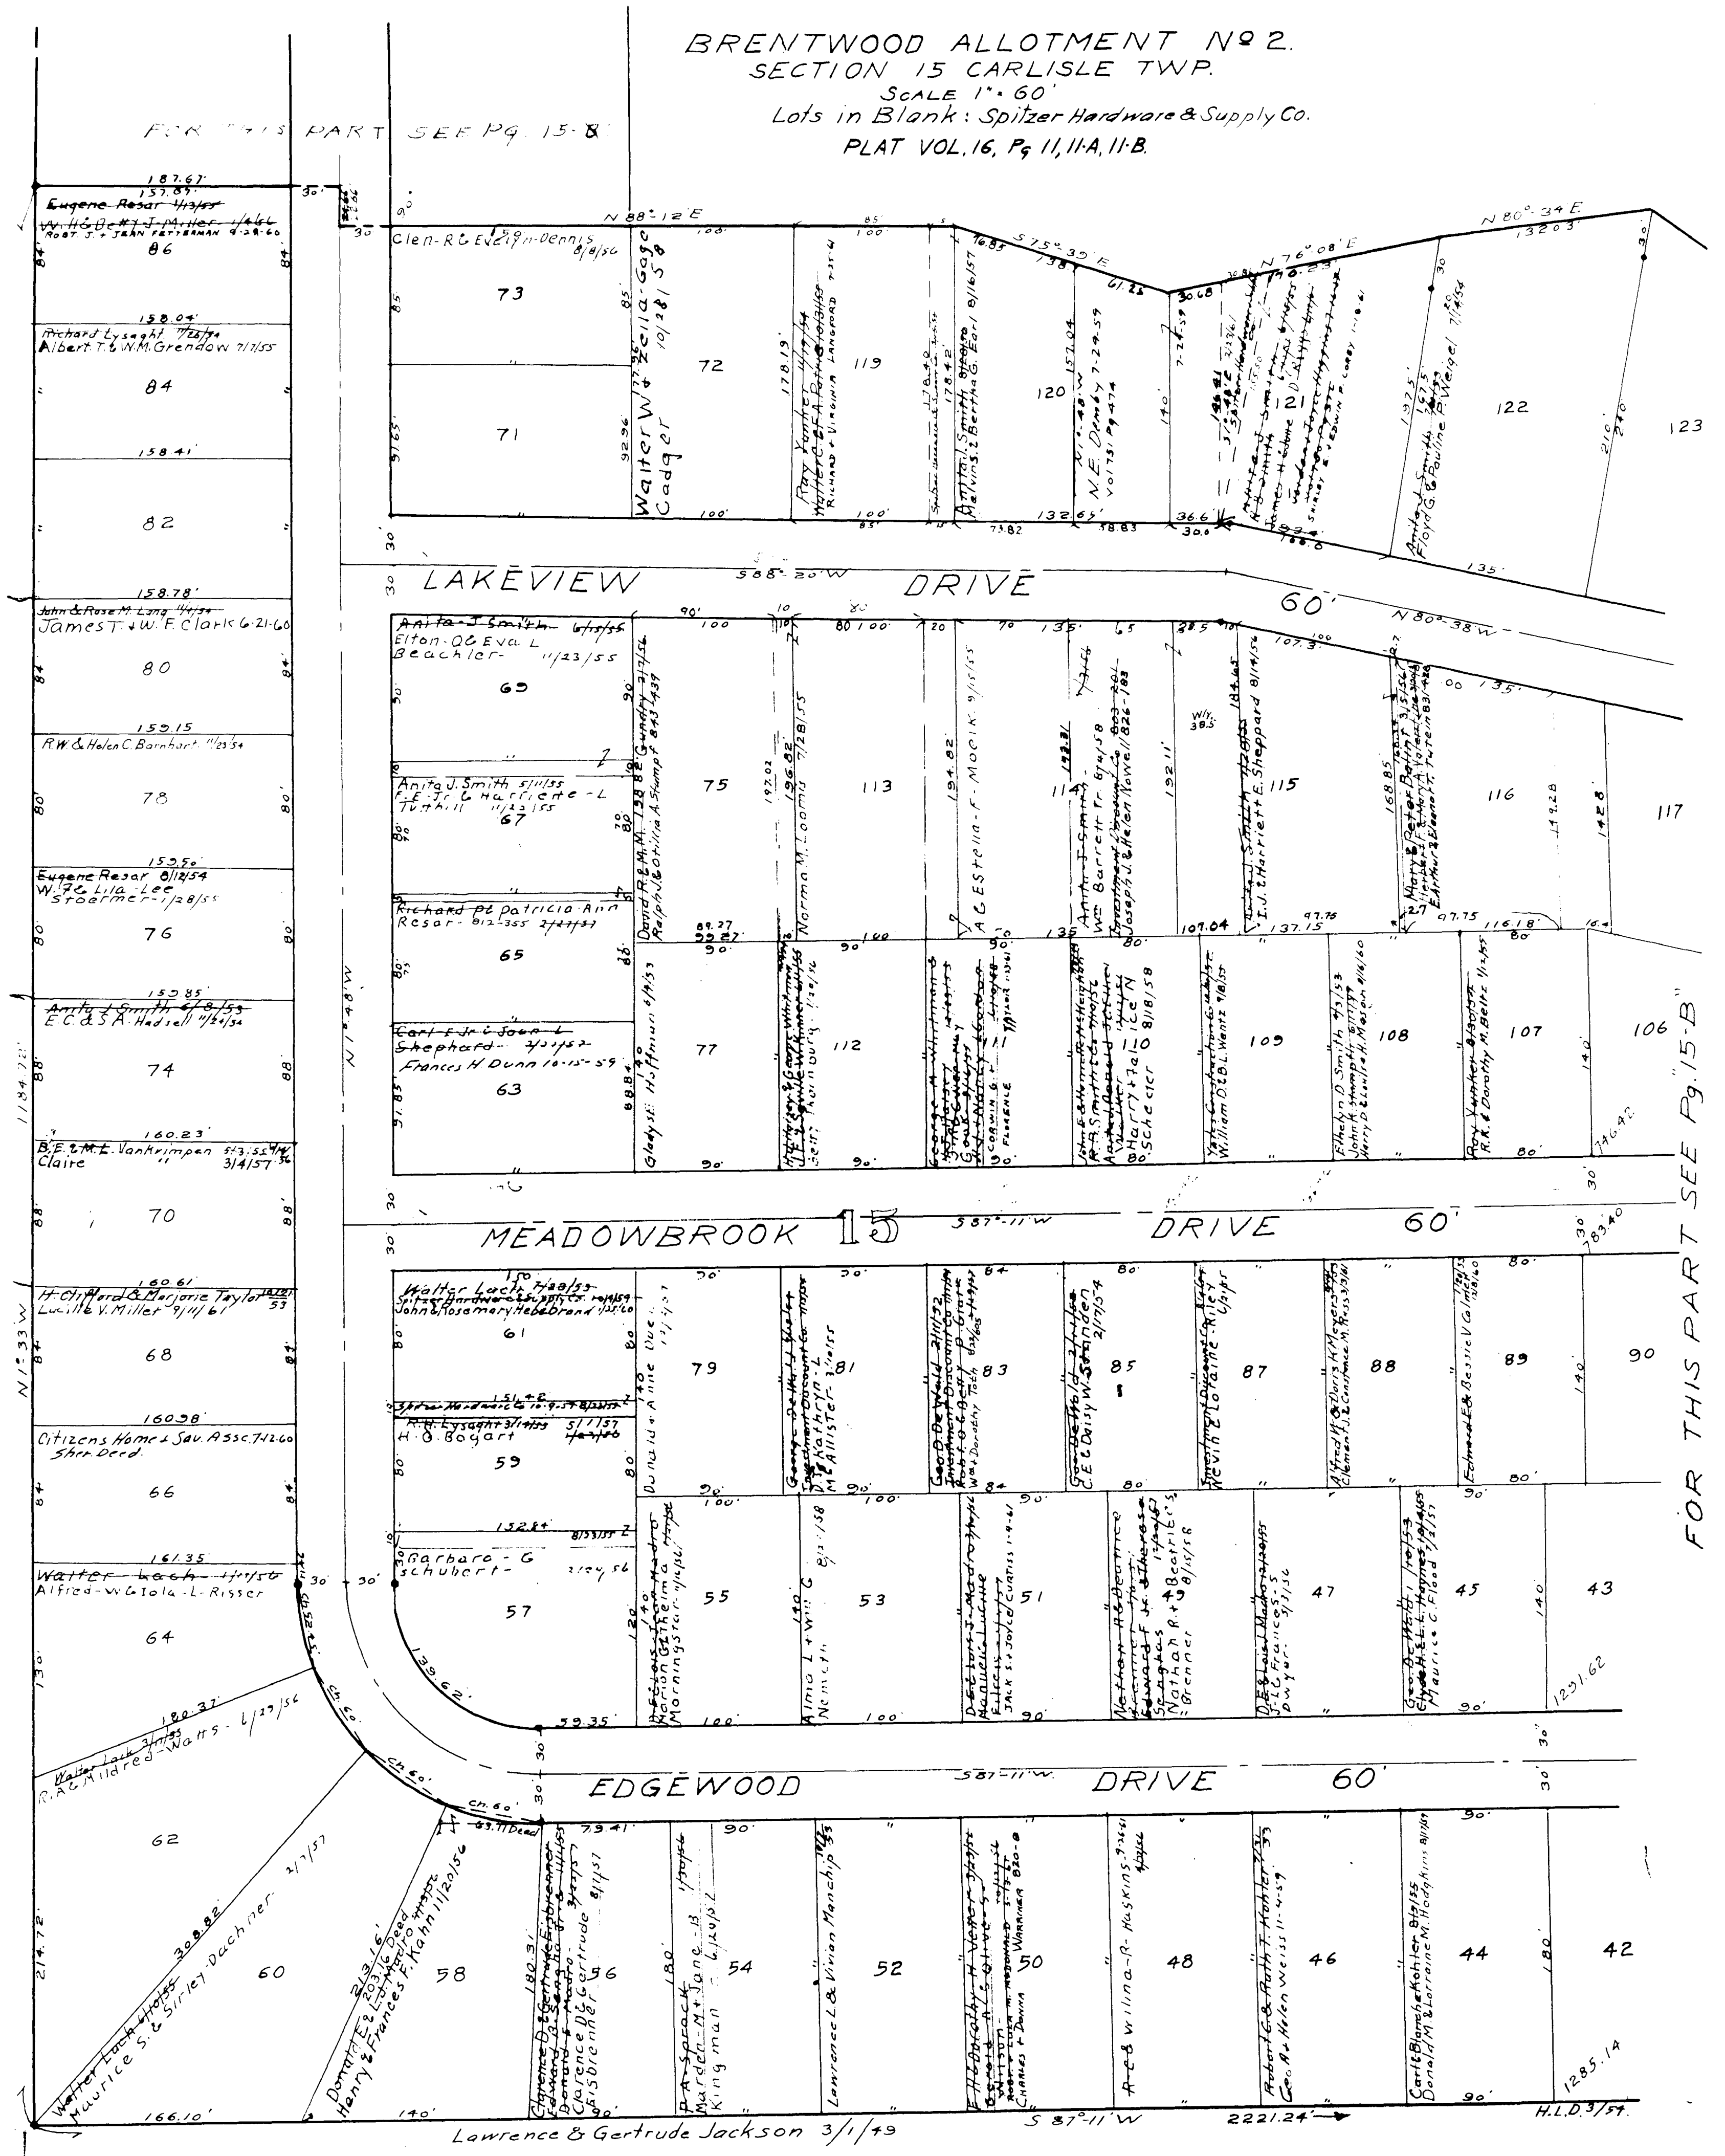

COPYRIGHT 1962
U.S. CODE, TITLE 17
LORAIN COUNTY, OHIO
Reproduced by,
Allied Microfilm Corp.
Akron, Ohio

MAP OF
CARLISLE TOWNSHIP

FOR THIS PART SEE Pg. 15-B


BRENTWOOD ALLOTMENT No 4
CARLISLE TWP.
Lots in Blank: John A Spitzer et al.
PLAT VOL. 19, Pg. 20

No 3.
PLAT VOL. 17 Pg. 27



COPYRIGHT 1962
U.S. CODE, TITLE 17
LORAIN COUNTY, OHIO
Reproduced by,
Allied Microfilm Corp.
Akron, Ohio

MAP OF
CARLISLE TOWNSHIP


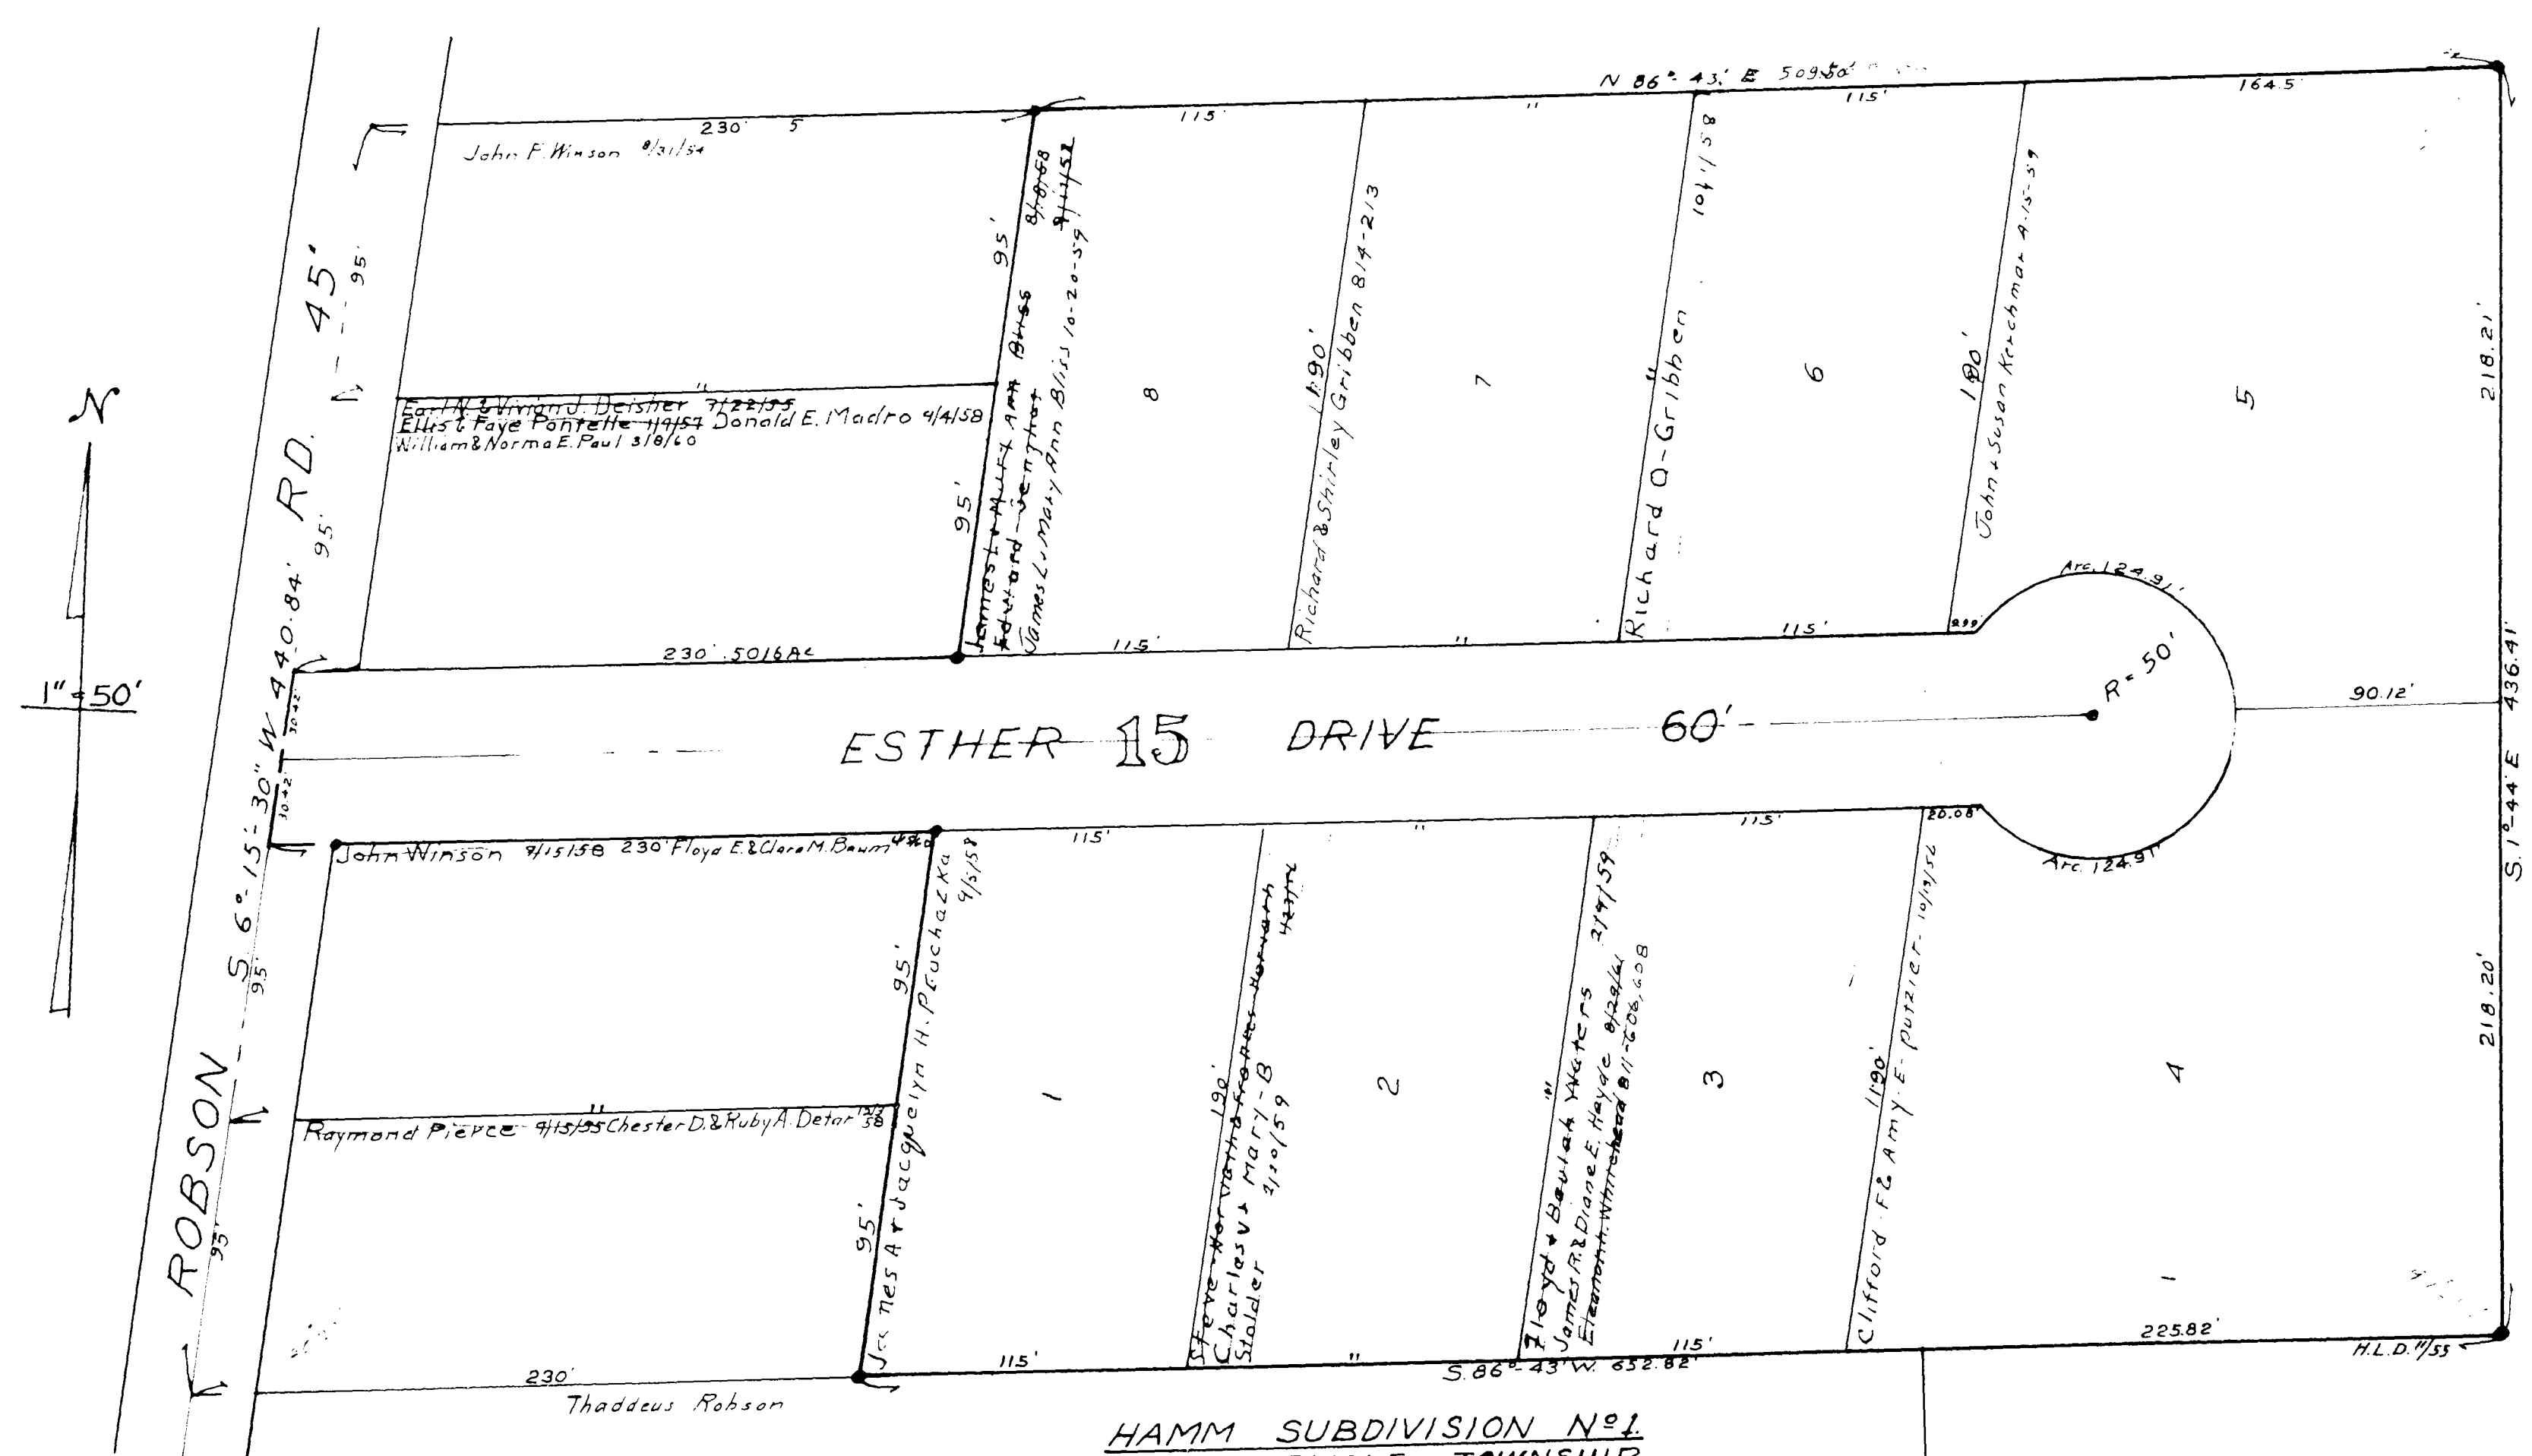


MAP OF
CARLISLE TOWNSHIP

HAMM SUBDIVISION No. 1
SEC 15 CARLISLE TOWNSHIP.
Lots in Blank: Esther Mary Hamm.
VOL. 18, PAGE 26.
5.7077Ac.

COPYRIGHT 1962
U.S. CODE, TITLE 17
LOHAIN COUNTY, OHIO
Reproduced by,
Allied Microfilm Corp.
Akron, Ohio

15-F

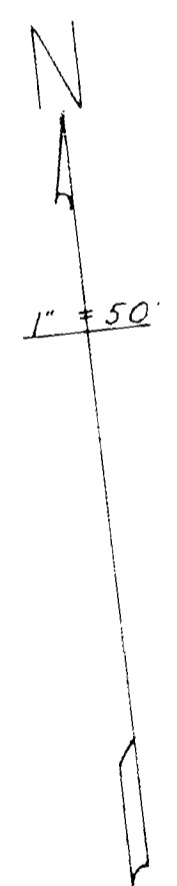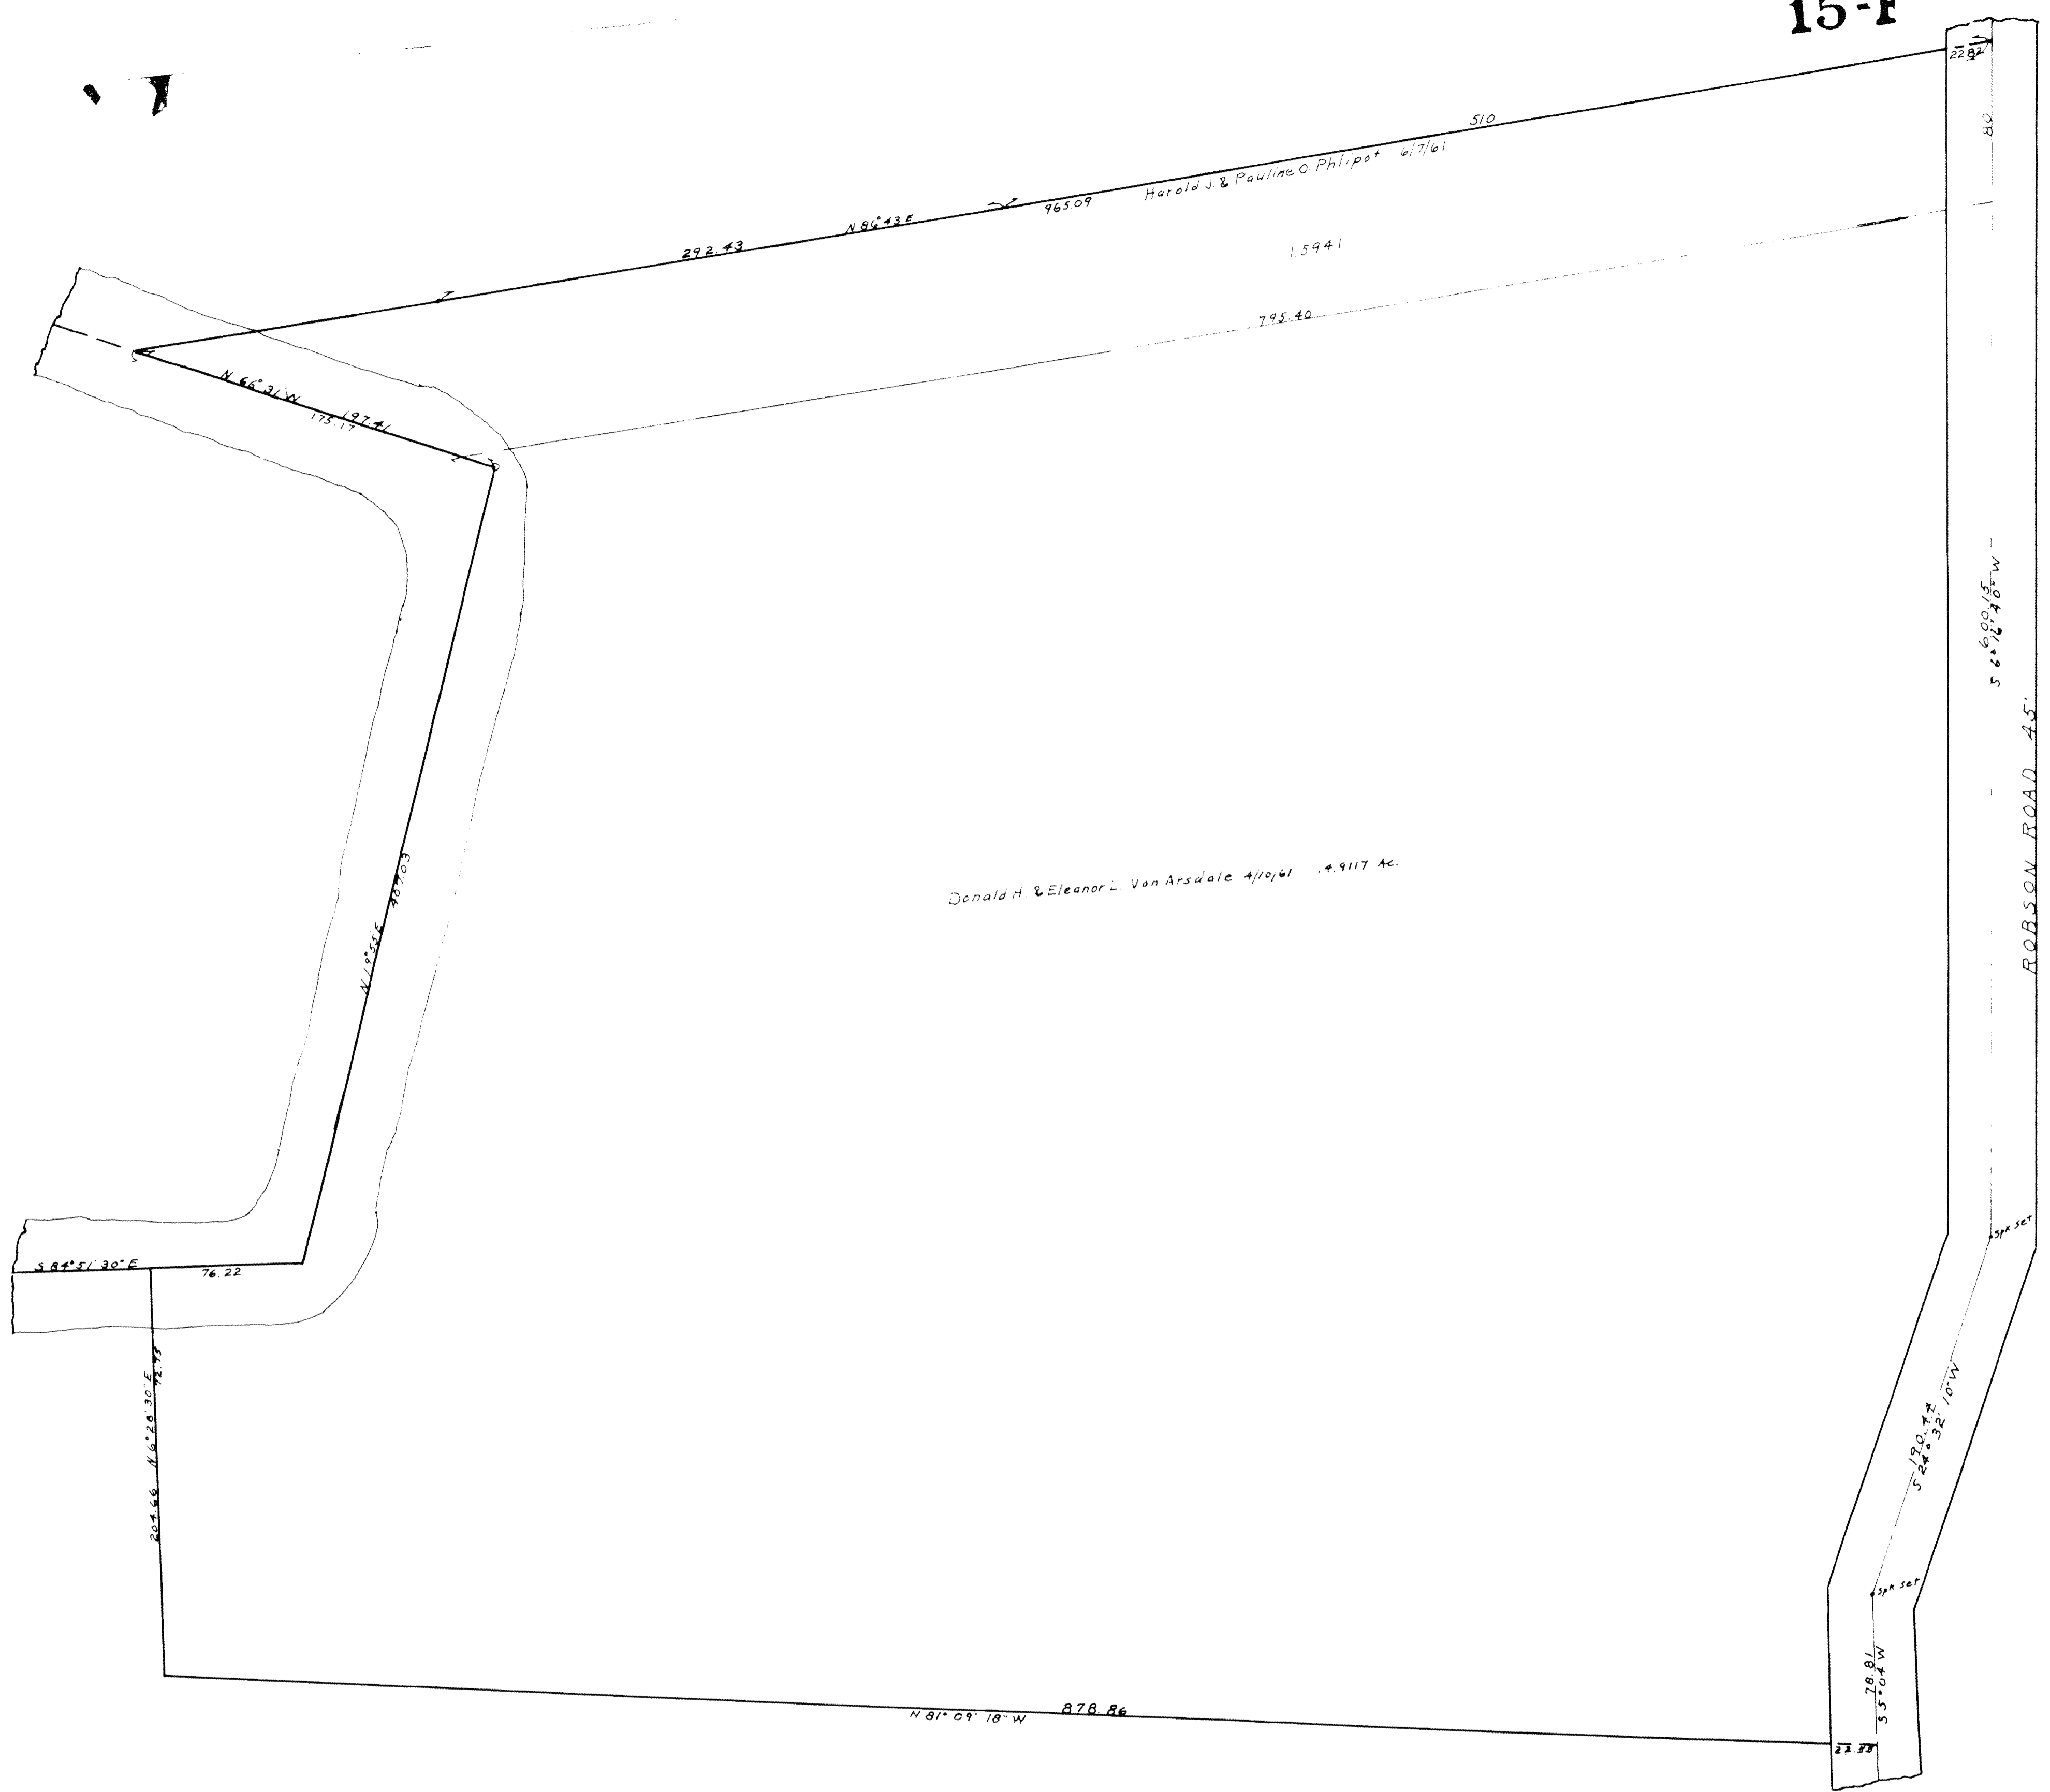

CARLISLE MAP OF TOWNSHIP

COPYRIGHT 1962
 U.S. CODE, TITLE 17
 LORAIN COUNTY, OHIO
 Reproduced by,
 Allied Microfilm Corp.
 Akron, Ohio