

ROUTE S2
TWINBUR-ELYRIA RD.

AVON-BELDEN ROAD -- ROUTE 76

---CAPEL HUAL---



MAP OF
EATON TOWNSHIP




COPYRIGHT 1962
U.S. CODE, TITLE 17
LORAIN COUNTY, OHIO

Reproduced by
Allied Microfilm Corp.
Akron, Ohio

EATON TWP
Center Part
Scale: 1" = 400'

Detail A Scale 1" = 200'

Detail B Scale 1" = 200'

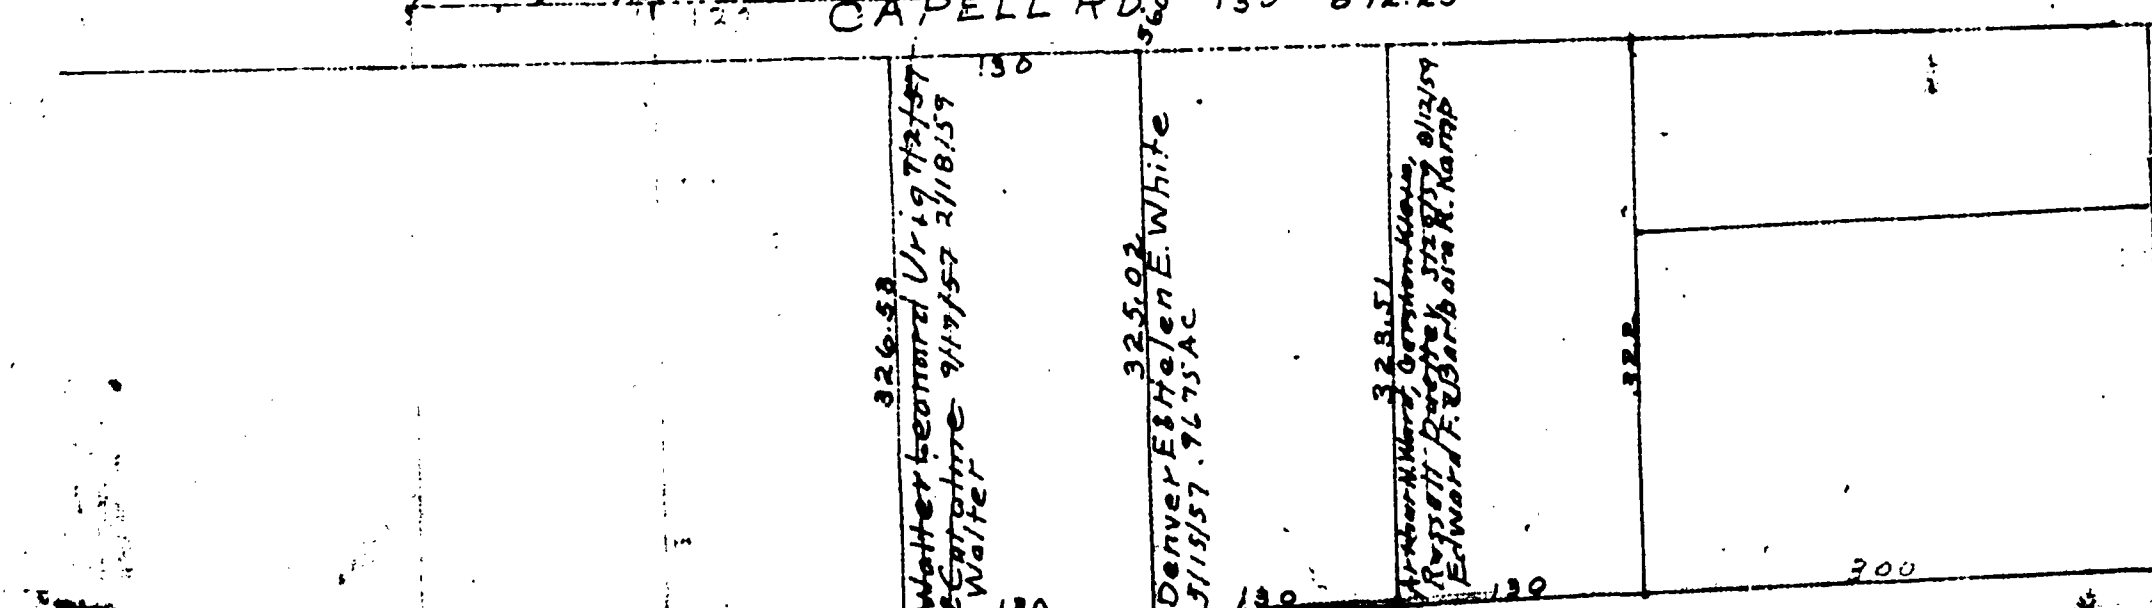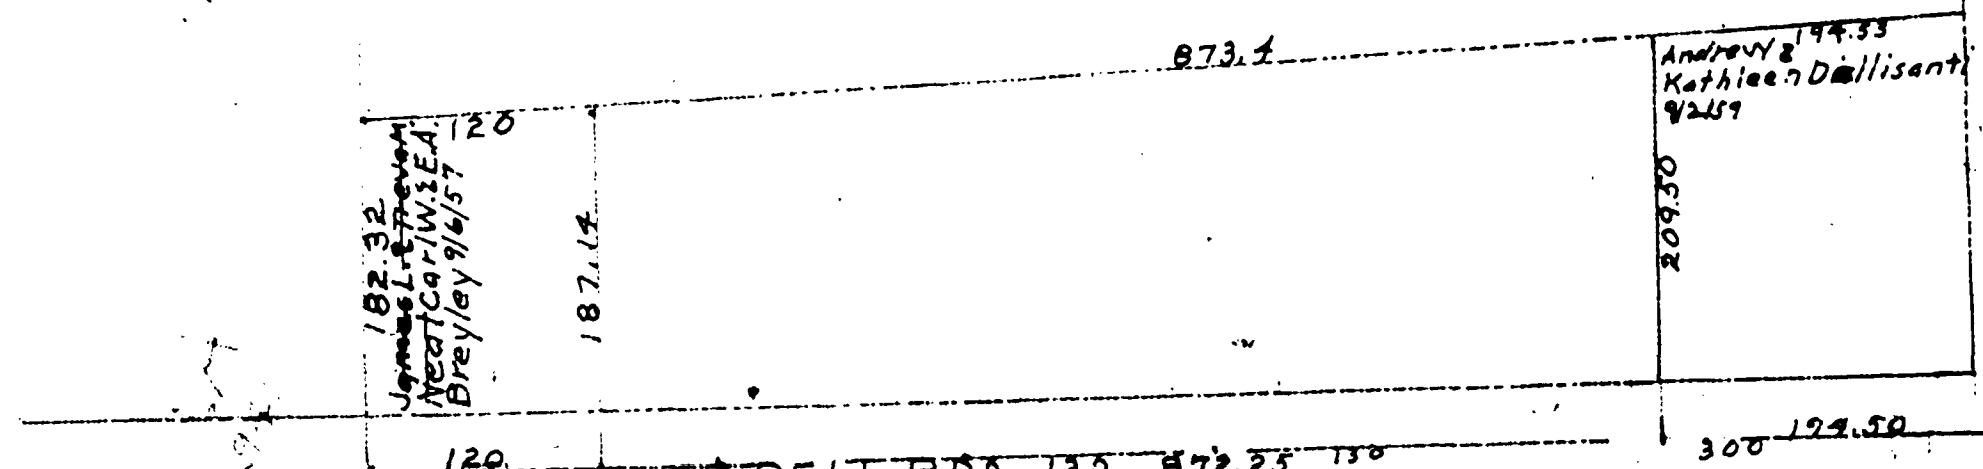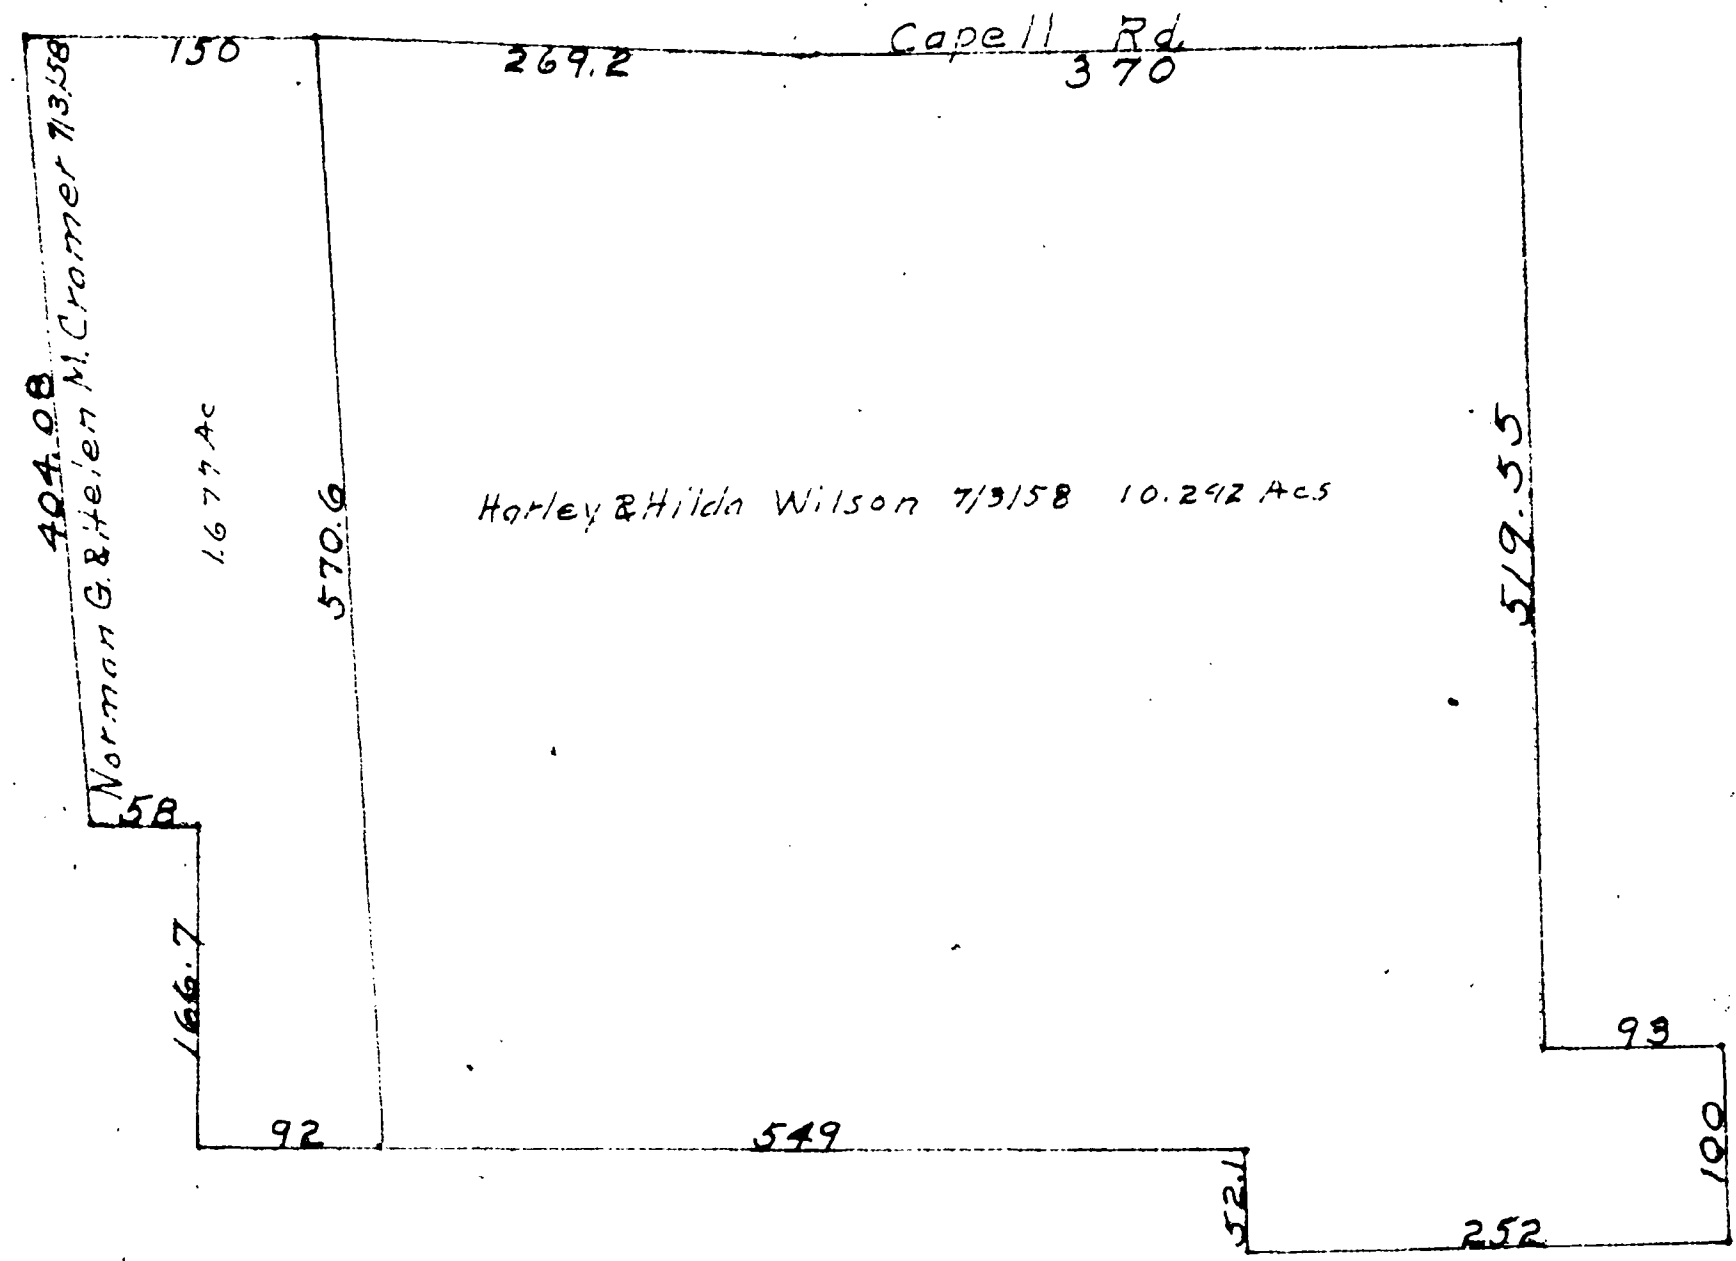

Durkee Rd



300
 200
 120
 130

COPYRIGHT 1962
 U.S. CODE, TITLE 17
 LORAIN COUNTY, OHIO
 Reproduced by,
 Allied Microfilm Corp.
 Akron, Ohio

MAP OF
 EATON TOWNSHIP