



R.R. 3-23

PAGE 7A

89

72

EATON TWP
N.W. Corner
Scale 1" = 200'

SEE
OPPOSITE
ON LEFT

SEE
DETAIL
OPPOSITE
ON LEFT

Detail A - Pt. Lot 93
Scale 1" = 100'

4

SEE
DETAIL
ON LEFT
Scale 1" = 200'


MAP OF
EATON TOWNSHIP

COPYRIGHT 1962
U.S. CODE, TITLE 17
LORAIN COUNTY, OHIO
Reproduced by,
Allied Microfilm Corp.
Akron, Ohio

MAP OF EATON TOWNSHIP

COPYRIGHT 1962
U.S. COPIES, TITLE 17
LORAIN COUNTY, OHIO
Reproduced by,
Allied Microfilm Corp.
Akron, Ohio

Detail Lot 93 **OPP.**
Pg. 7


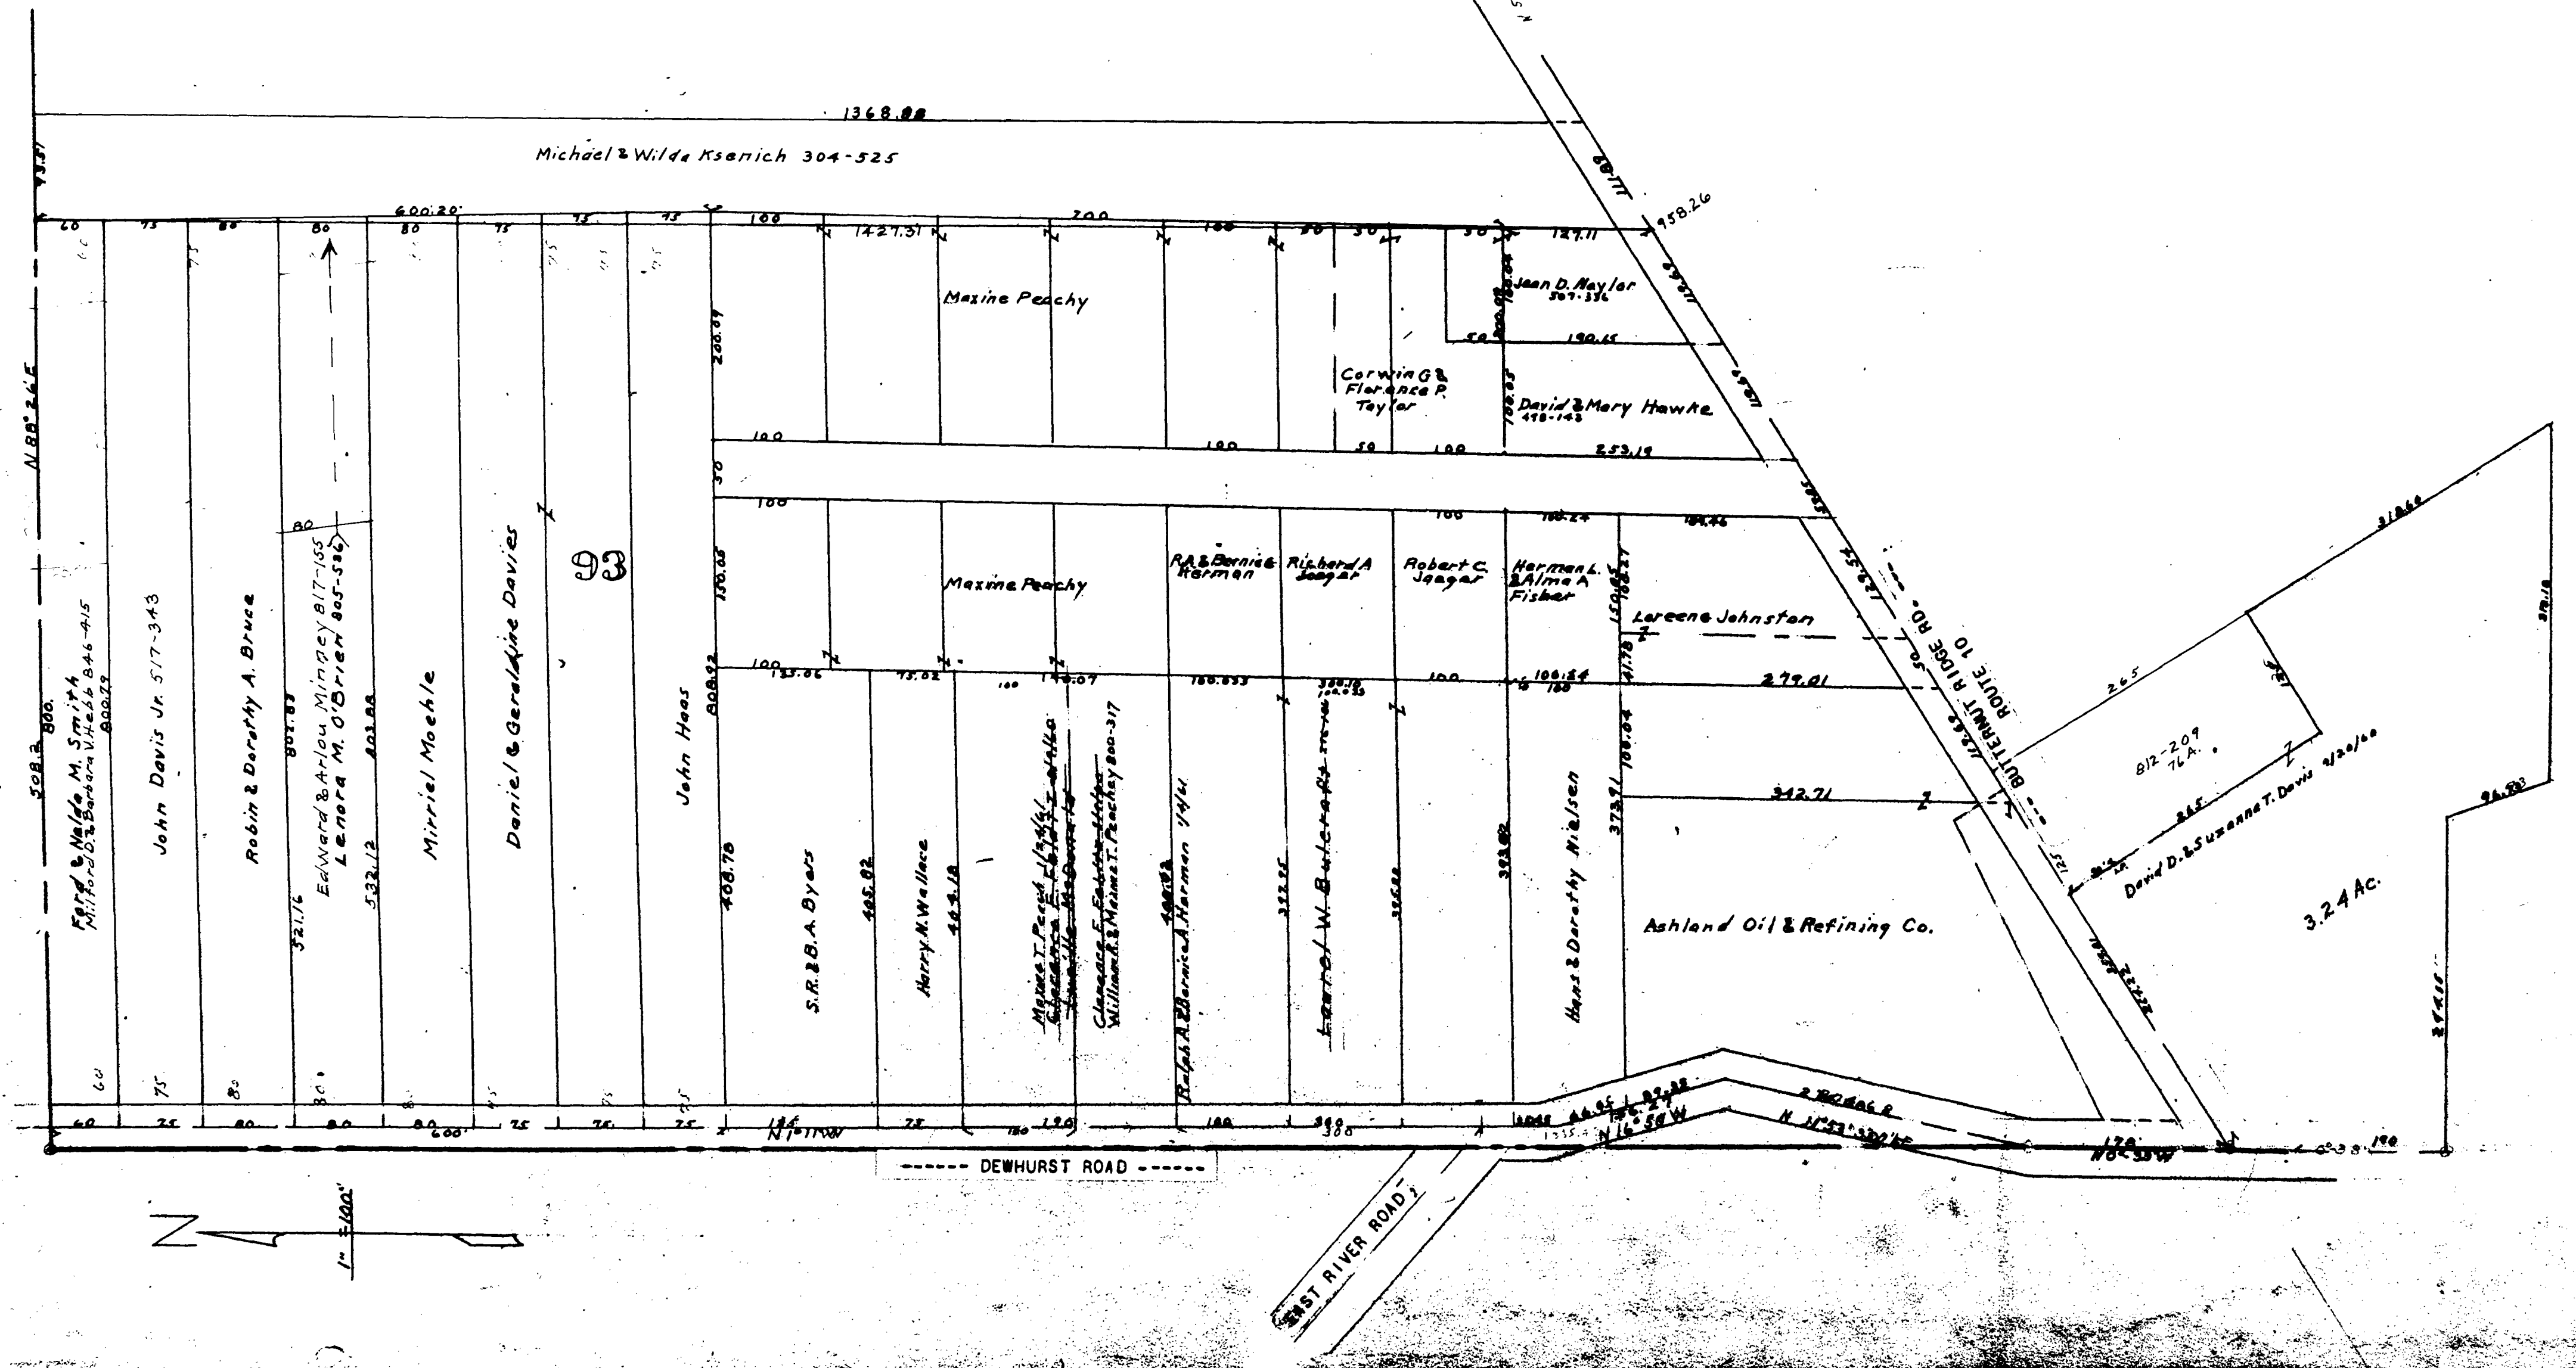




MAP OF
EATON TOWNSHIP

COPYRIGHT 1962
U.S. CODE, TITLE 17
LORAIN COUNTY, OHIO

Reproduced by,
Allied Microfilm Corp.
Akron, Ohio

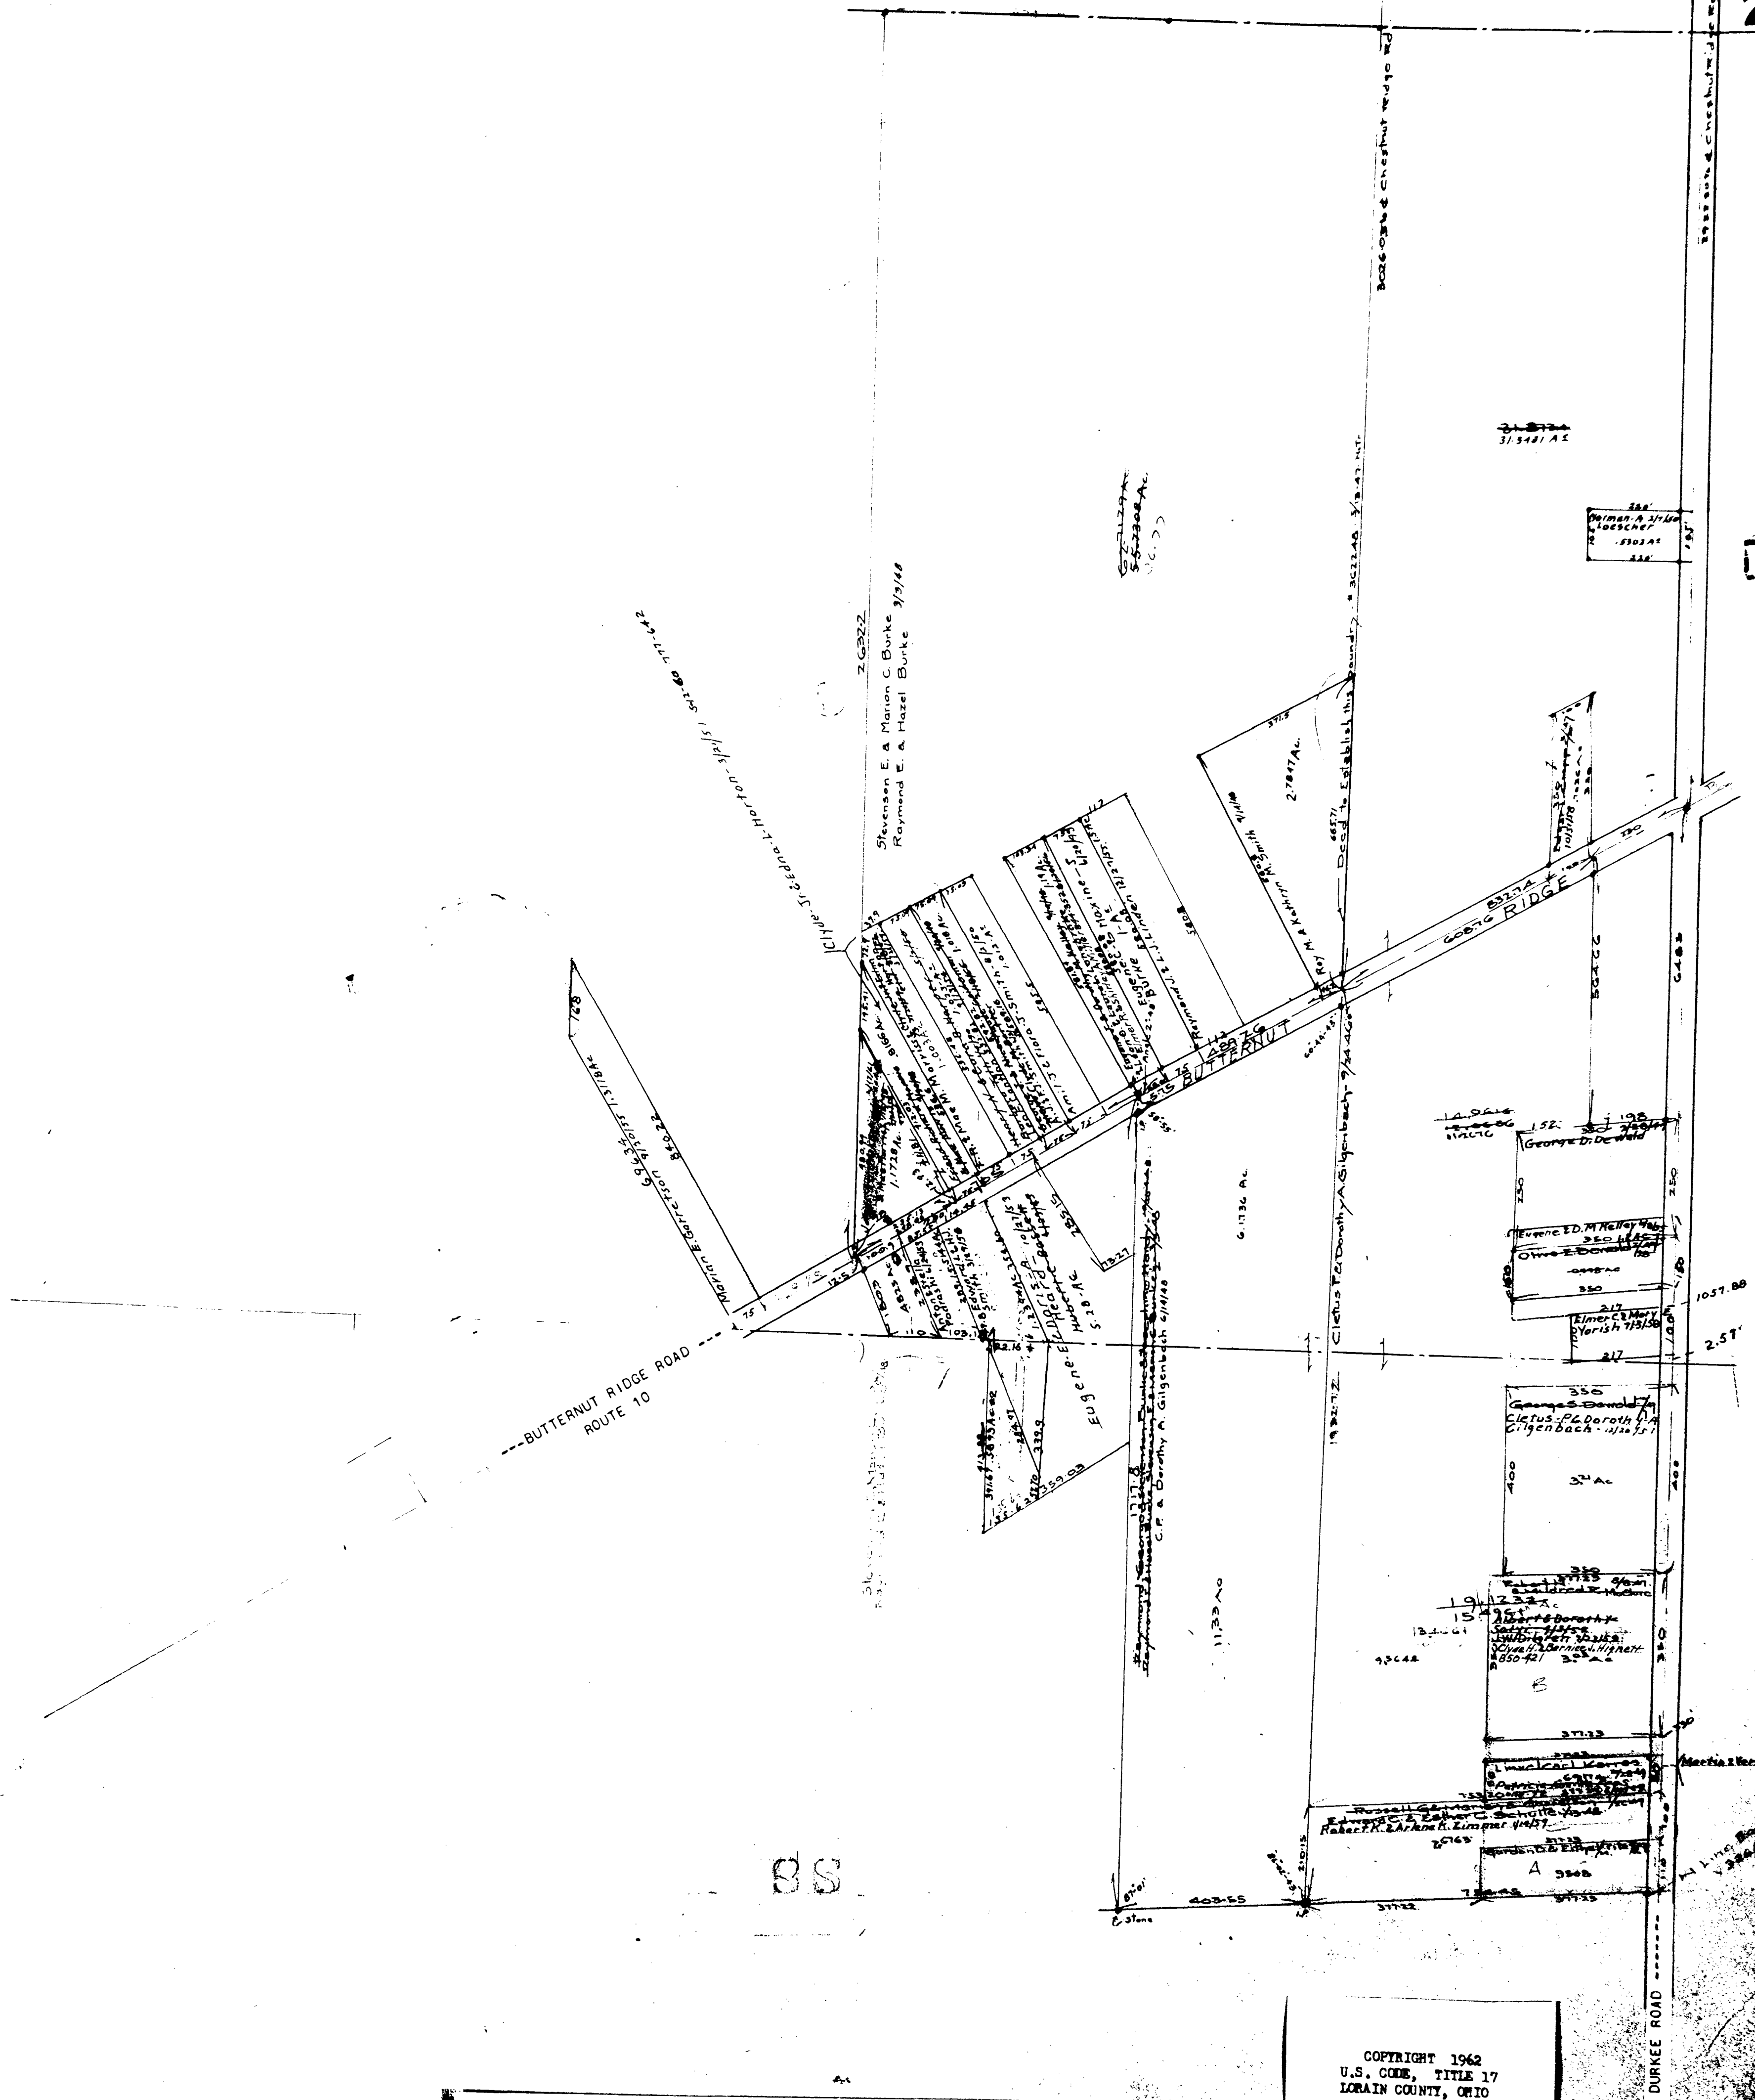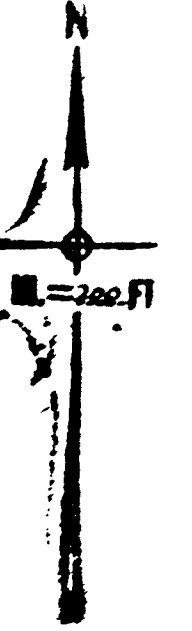

EATON MAP OF TOWNSHIP

COPYRIGHT 1962
 U.S. CODE, TITLE 17
 LOUAIN COUNTY, OHIO
 Reproduced by,
 Allied Microfilm Corp.
 Akron, Ohio