

# ELYRIA TWP.

West of River


6

MILAN-ELYRIA ROAD  
ROUTE 113

Scale 1" = 200'

AMHERST TWP. PAGES 1 & 8

Twp line

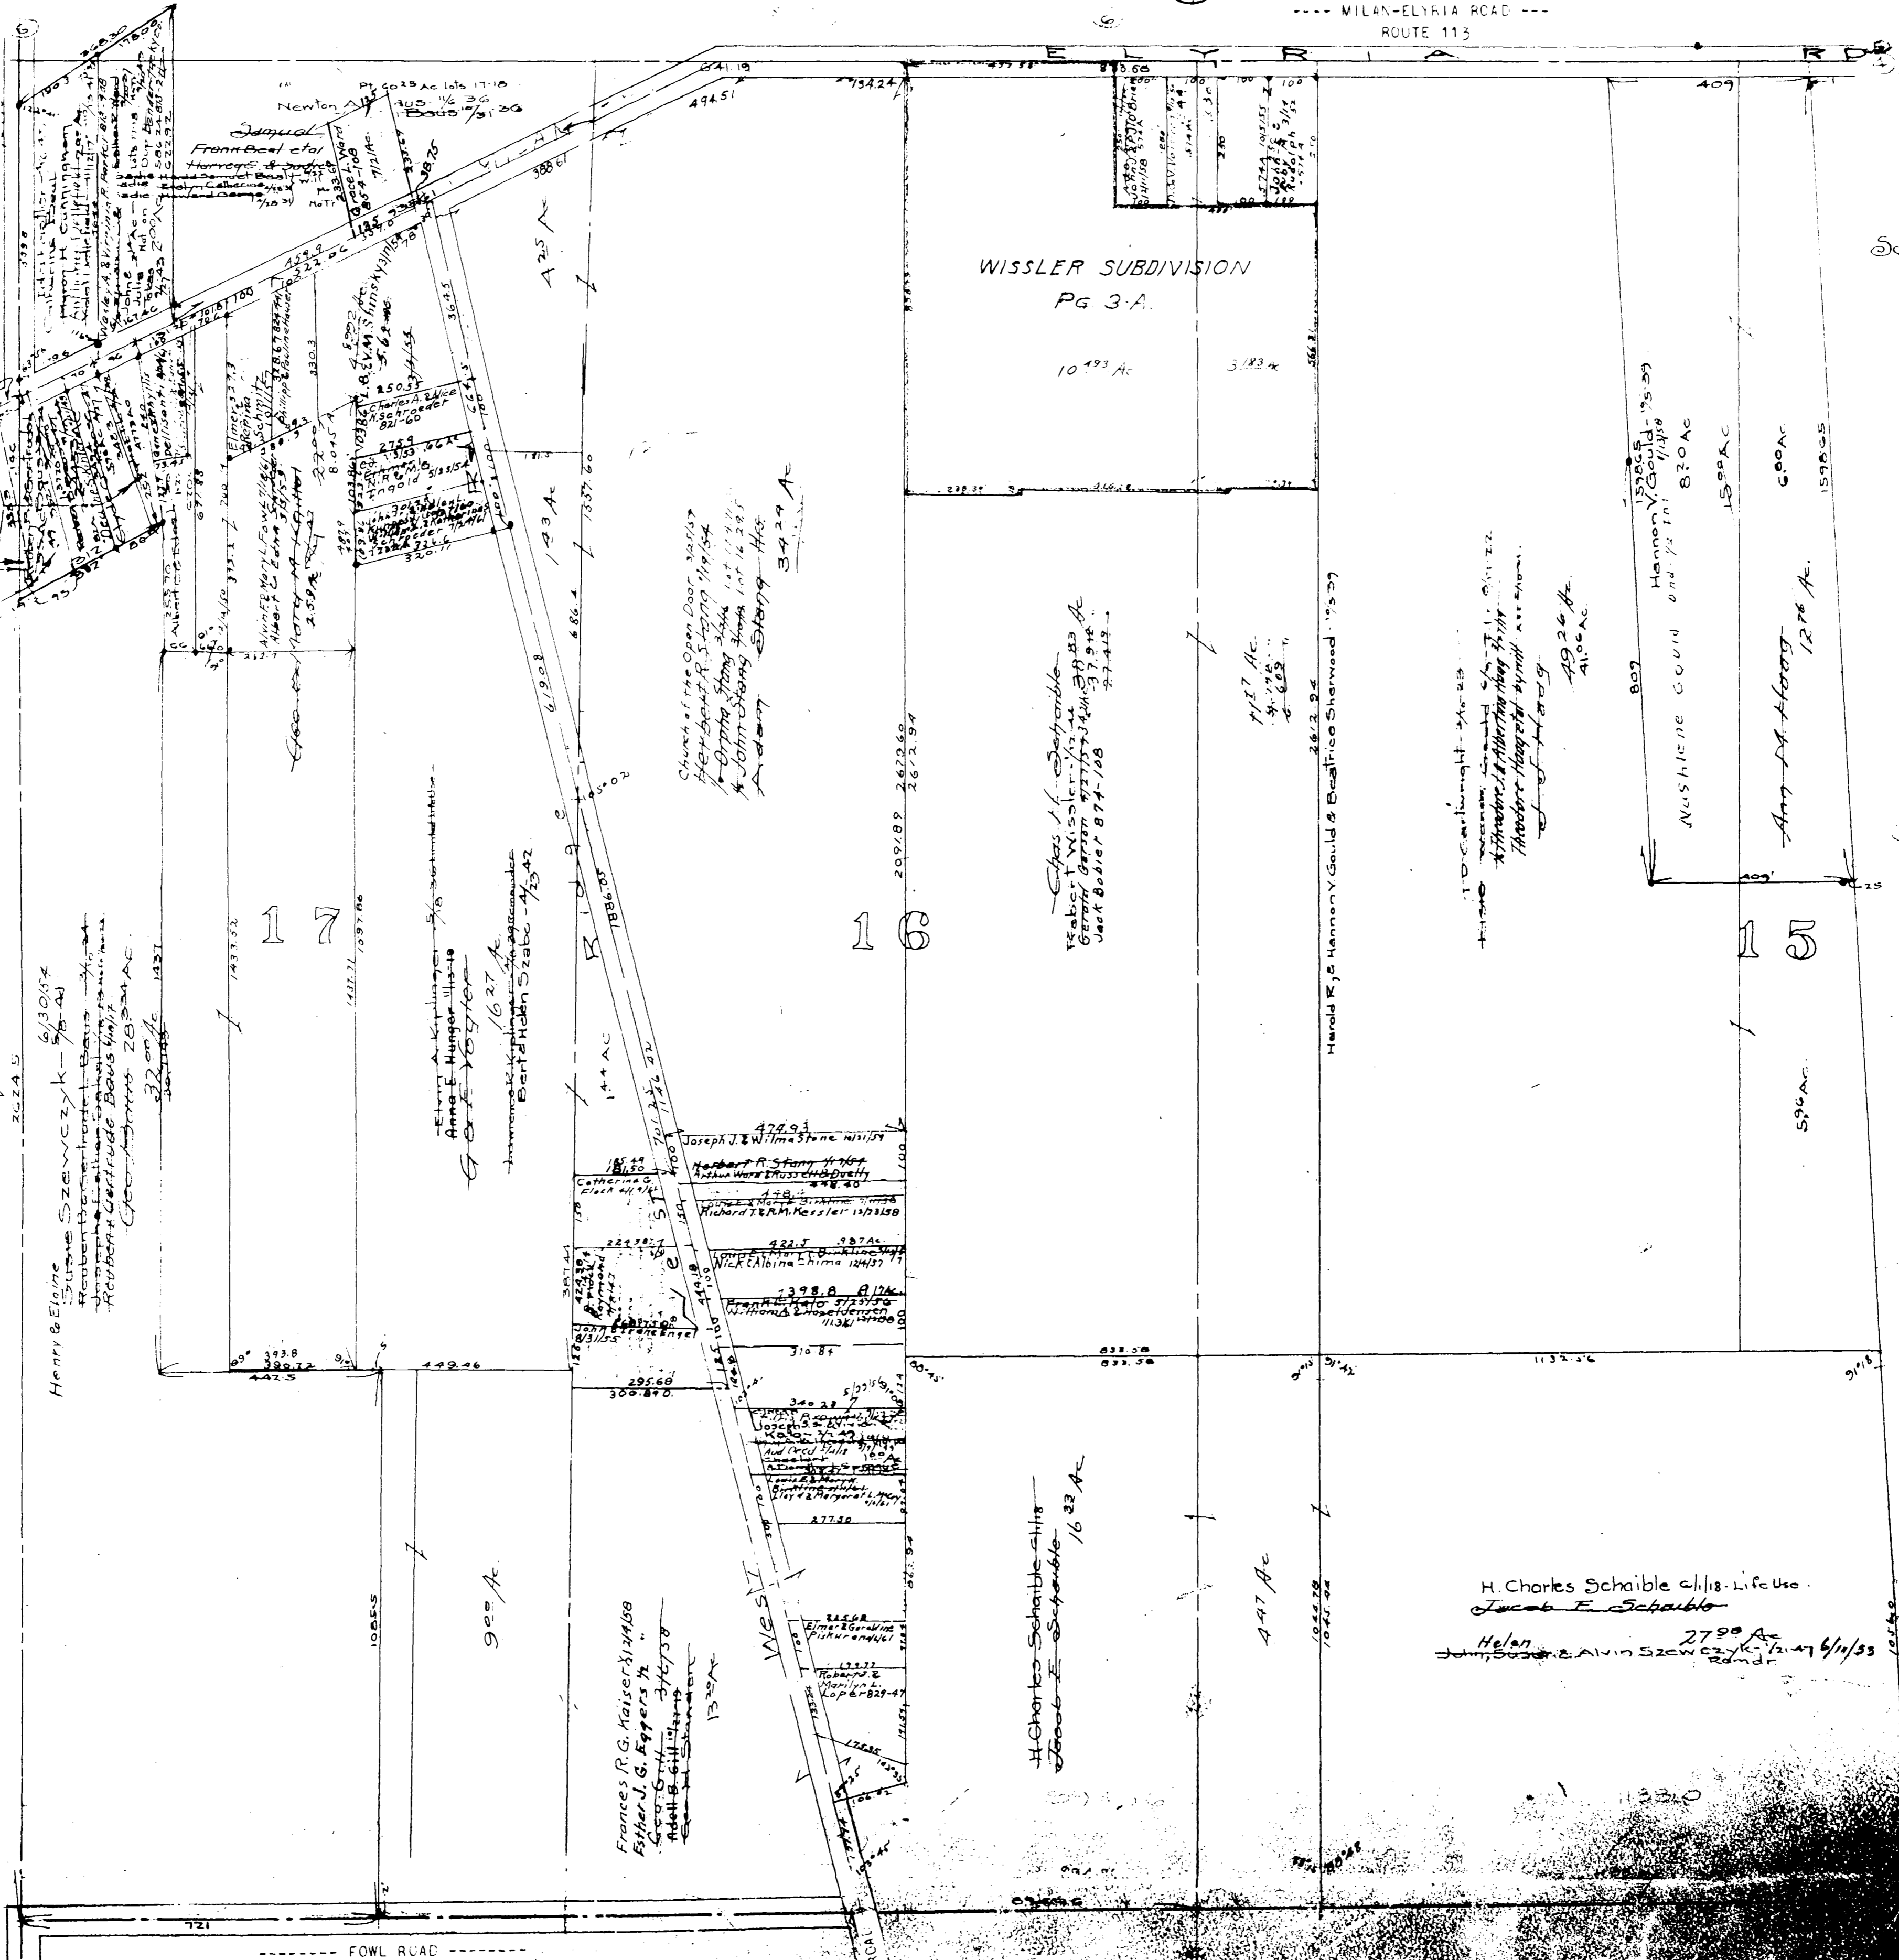


4

1

# ELYRIA TOWNSHIP

COPYRIGHT 1962  
 U.S. CODE, TITLE 17  
 LORAIN COUNTY, OHIO

Reproduced by,  
 Allied Microfilm Corp.  
 Akron, Ohio

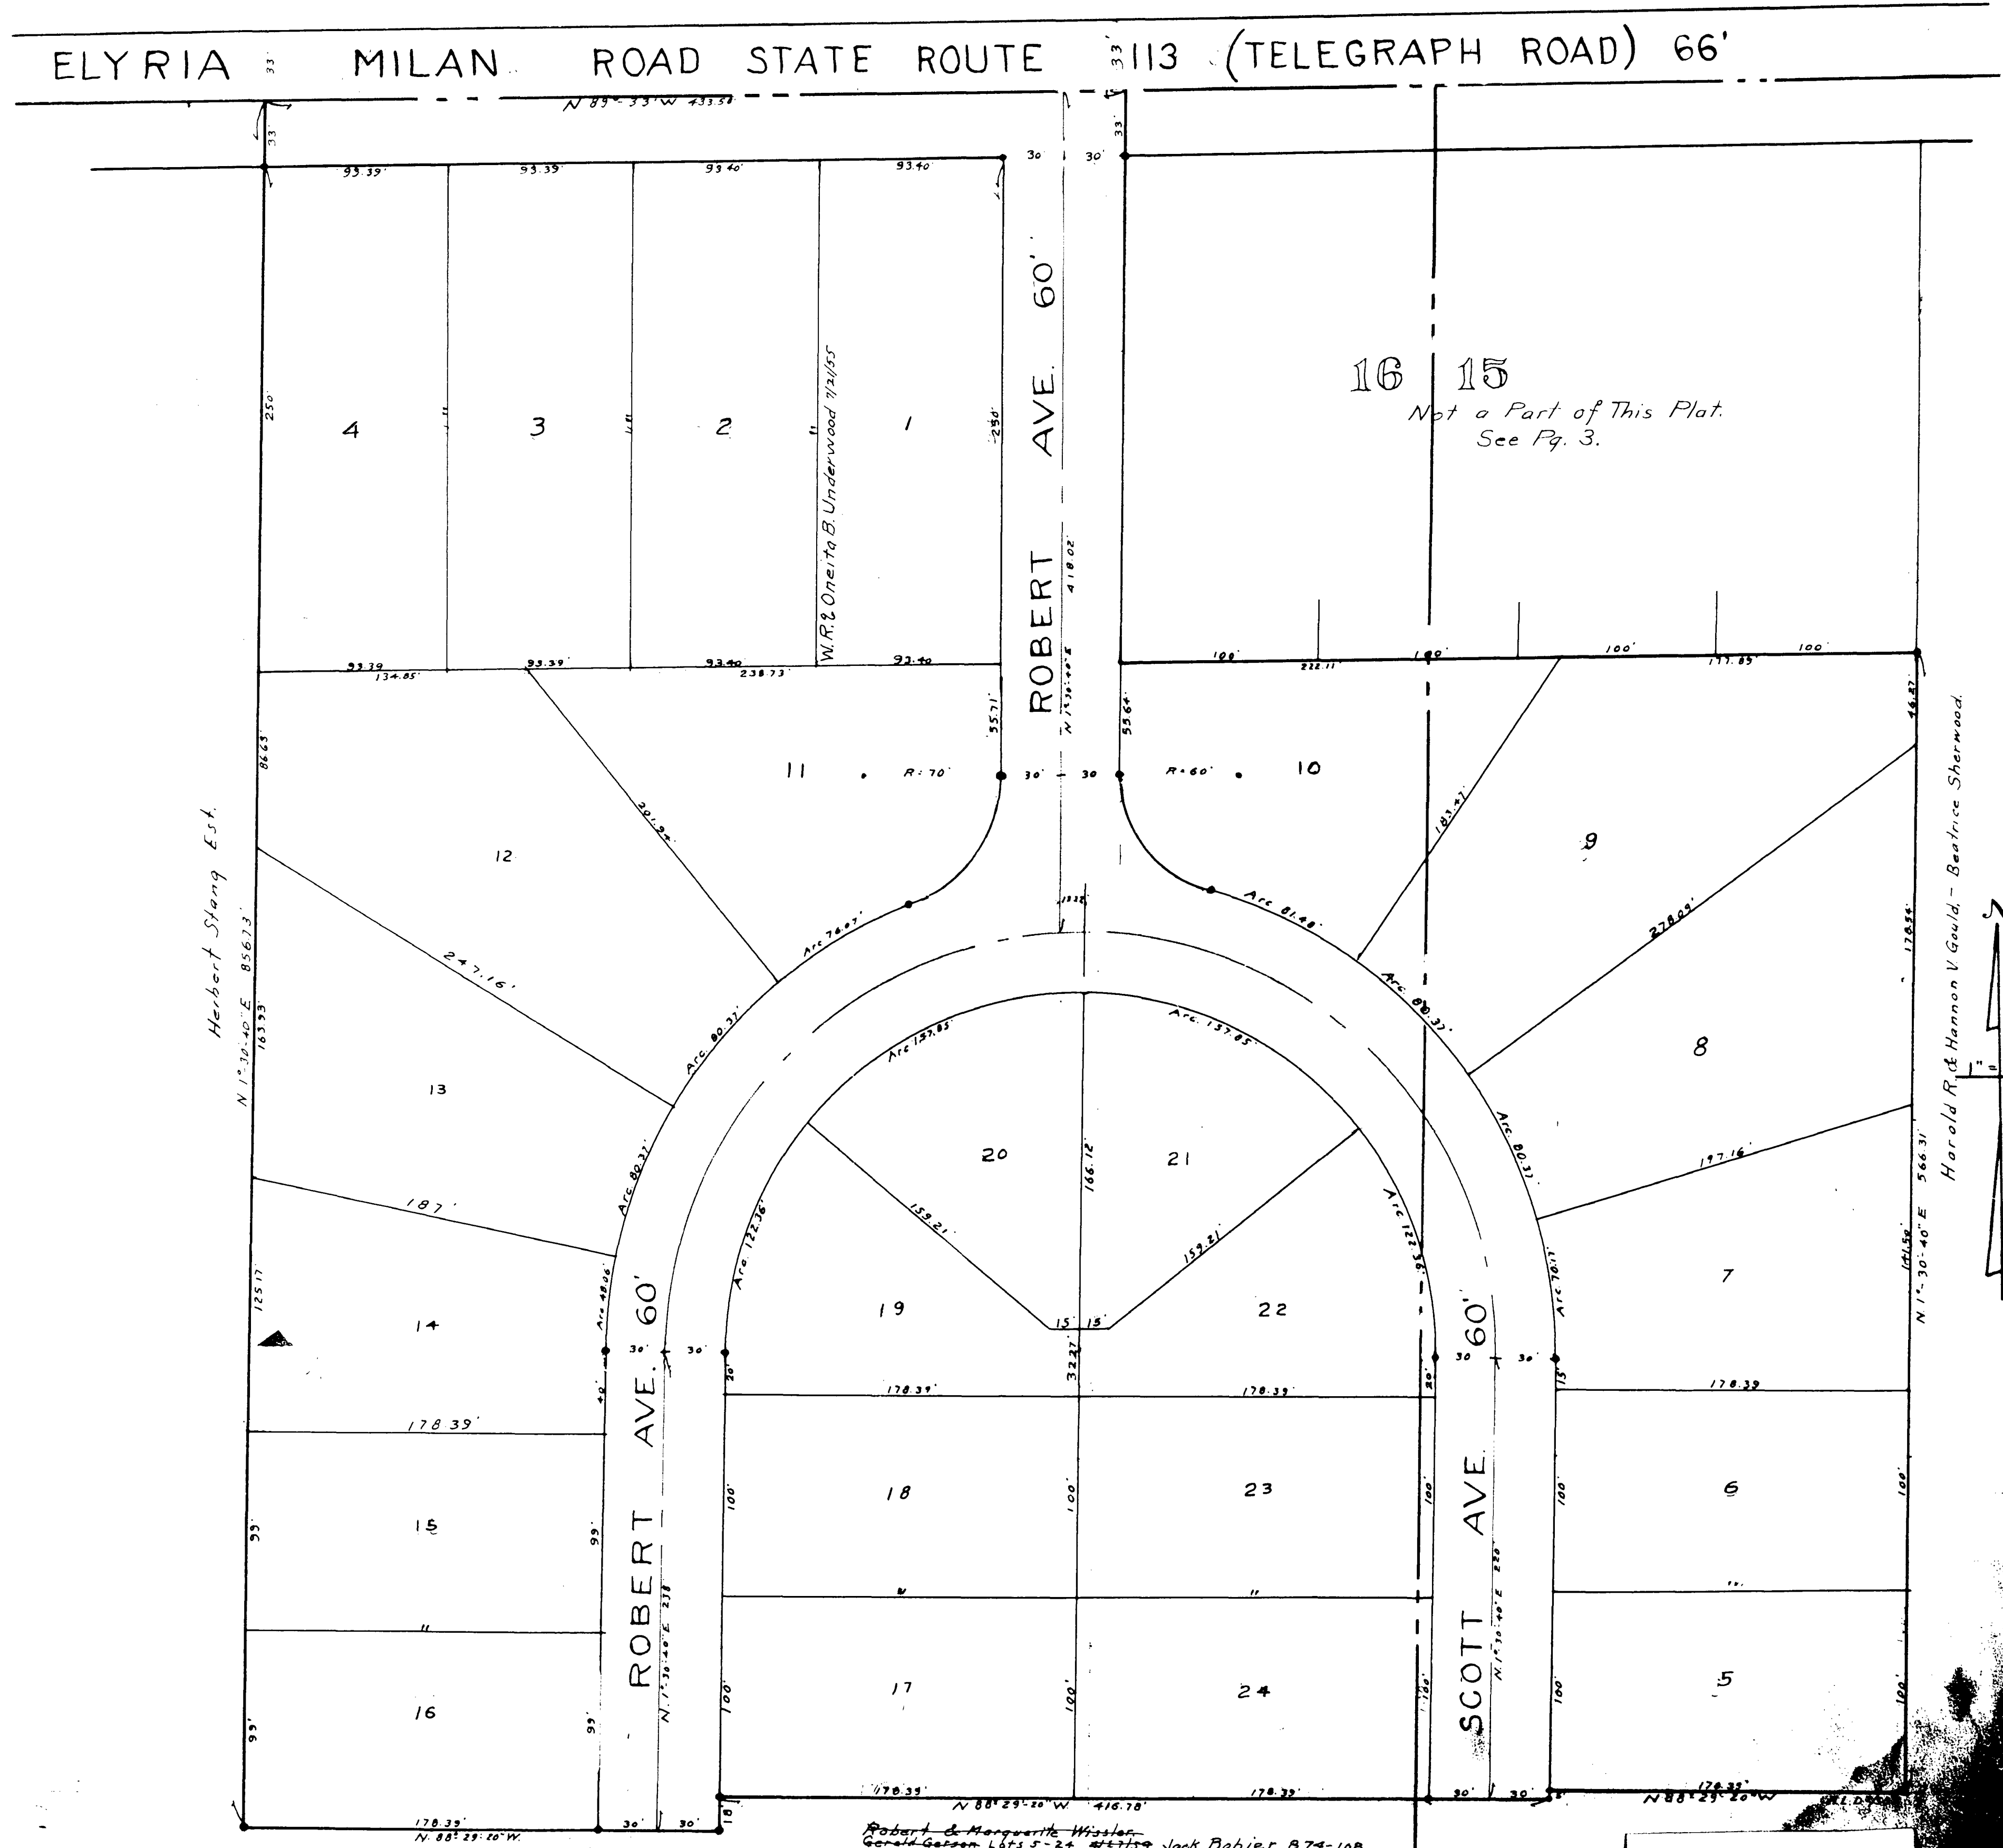

ELYRIA TOWNSHIP

Robert & Marguerite Wissler  
 Gerald Geseon Lots 5-24 #44759 Jack Bobier B74-108  
**WISSLER SUBDIVISION.**  
**O.L. 15 16, ELYRIA TOWNSHIP.**  
 Held in Block by Robert Wissler & Marguerite Wissler.  
**PLAT VOL. 17, Pg. 42**

COPYRIGHT 1962  
 U.S. CODE, TITLE 17  
 LORAIN COUNTY, OHIO  
 Reproduced by,  
 Allied Microfilm Corp.  
 Akron, Ohio