


LaGrange Twp.
North West Corner
Scale 1" = 400'

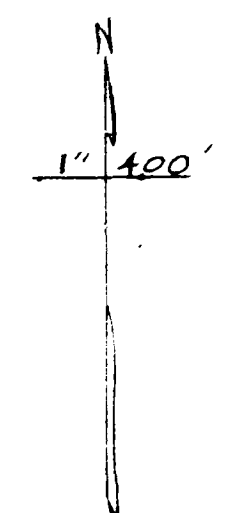


PAGE 2

COPYRIGHT 1962
U.S. CODE, TITLE 17
LORAIN COUNTY, OHIO
Reproduced by,
Allied Microfilm Corp.
Akron, Ohio

PAGE 13
PITTSFIELD TWP

WHITEHEAD RD

25
Total

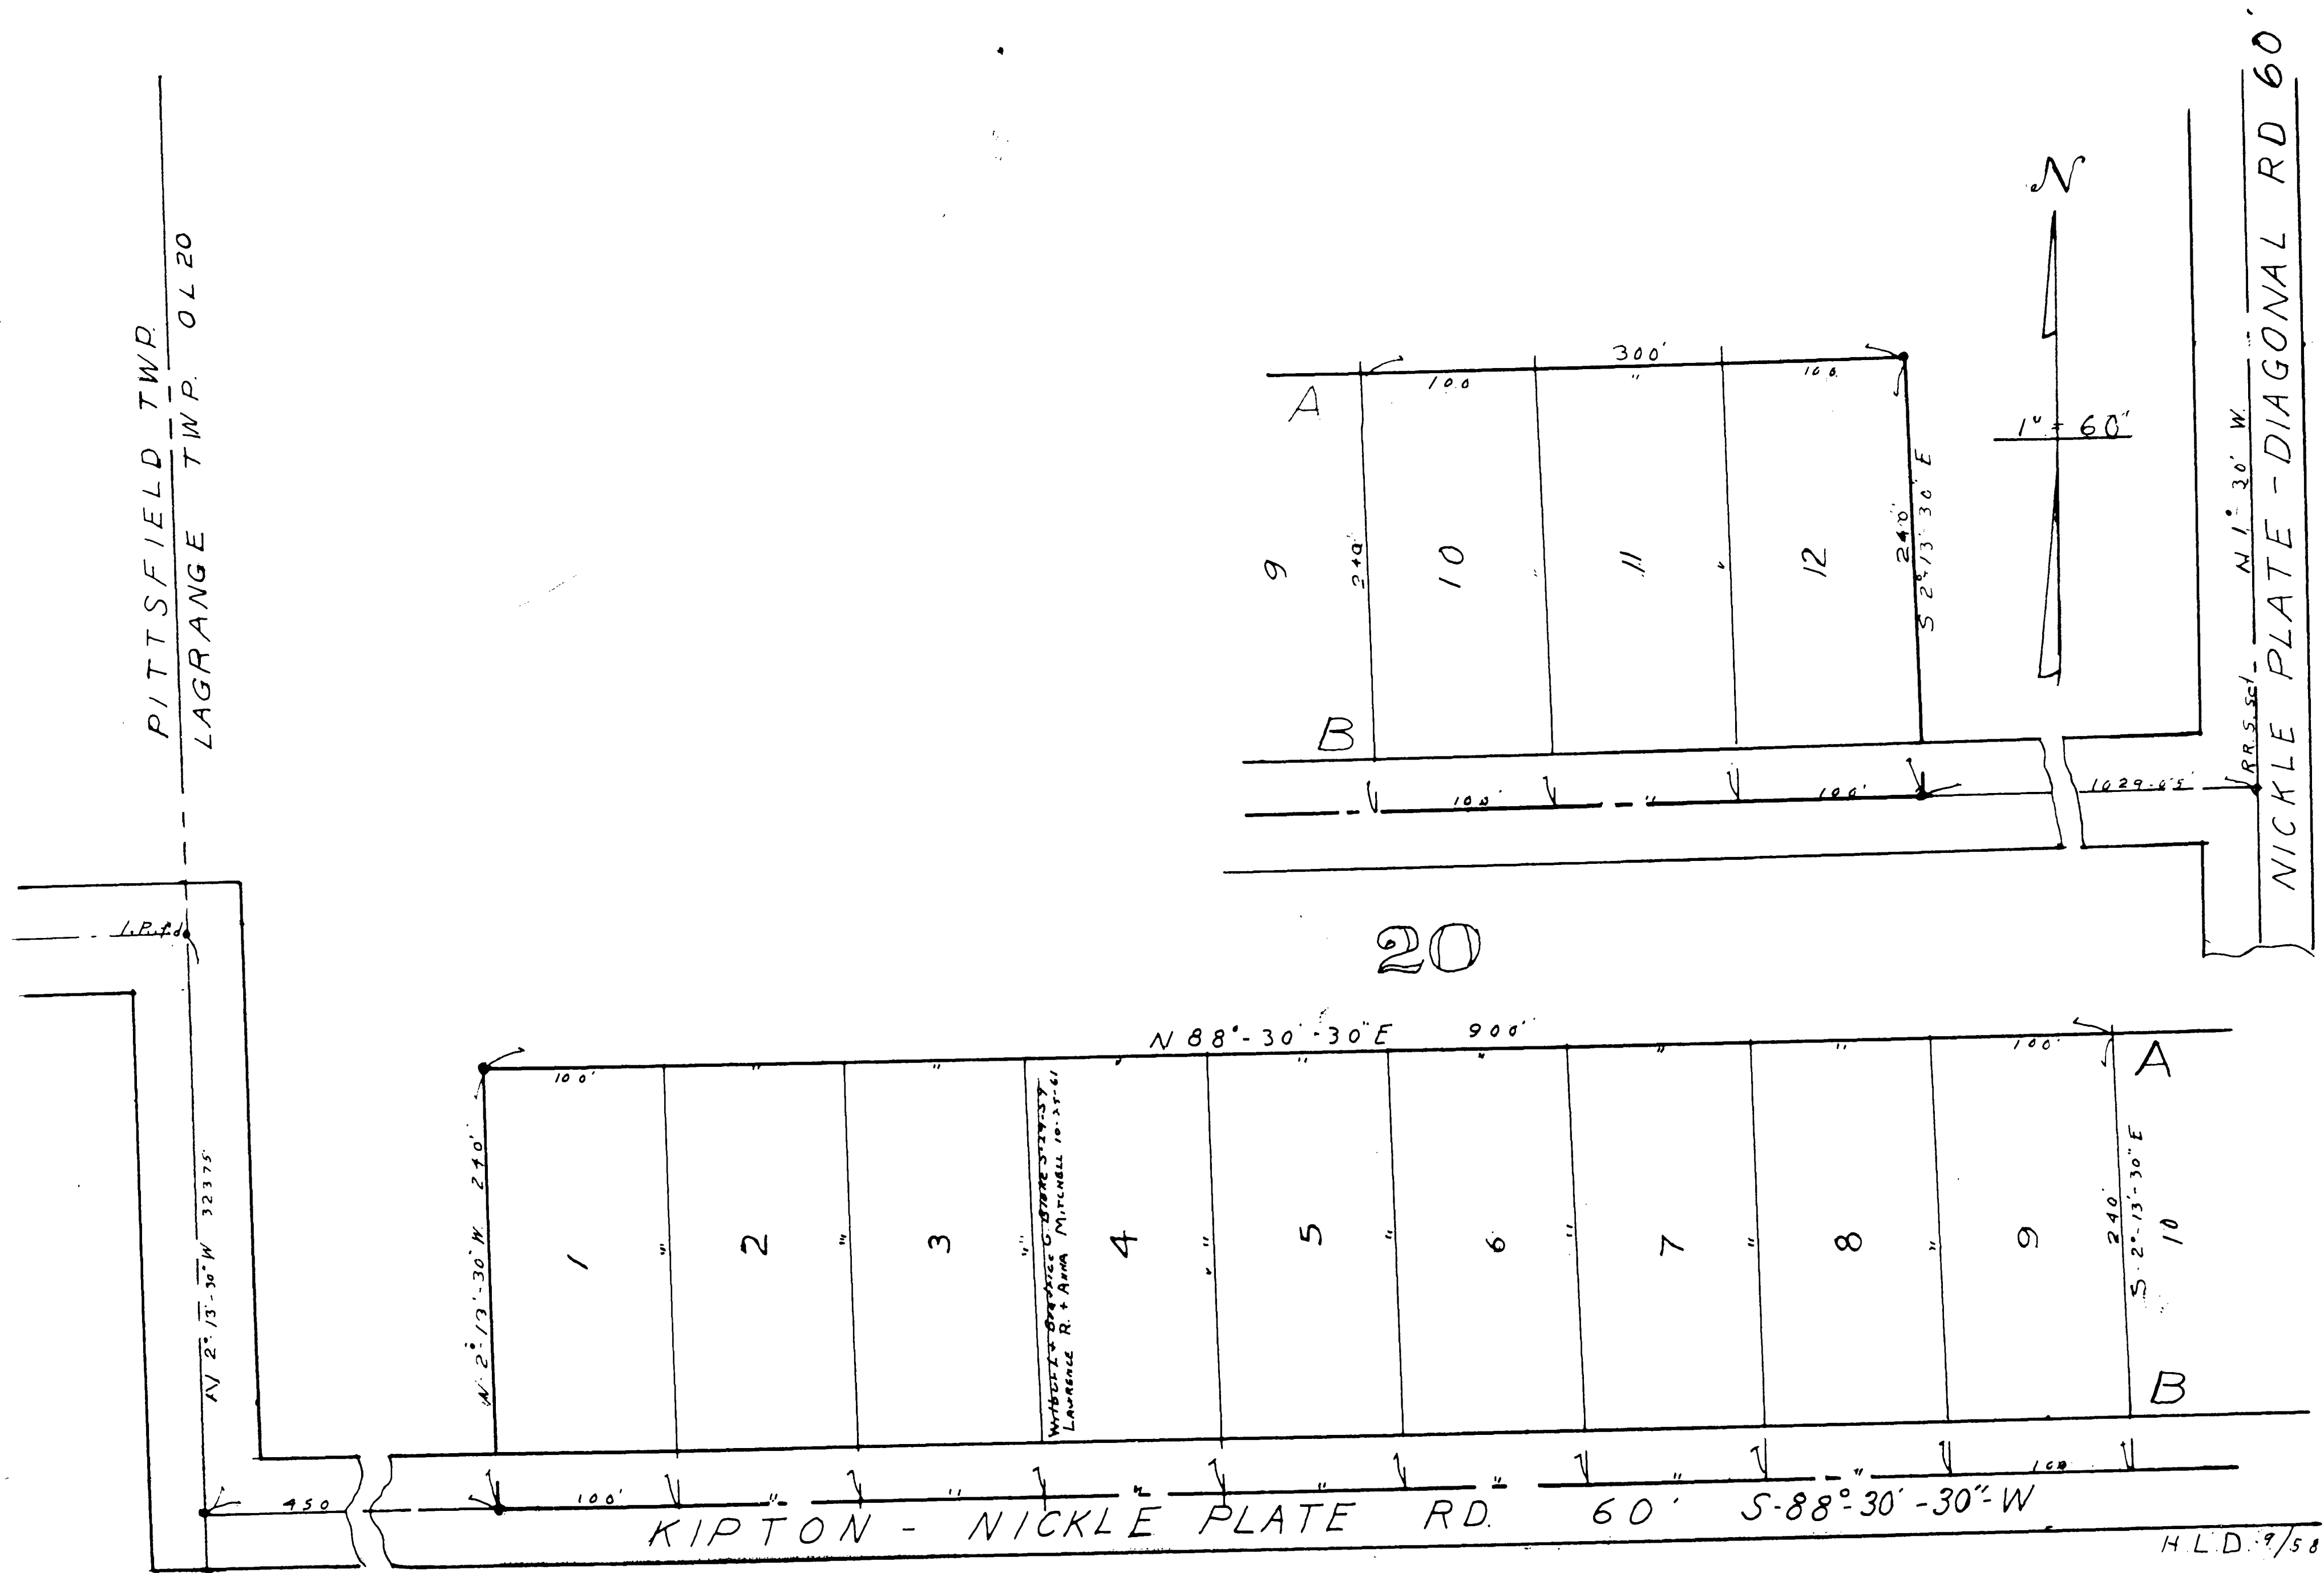

SUNRISE ALLOTMENT No 1
 OL 20 LAGRANGE TWP.
 Lots in Blank: Dorothy A Smith
 VOL 20 - Pg 36

MAP OF
 LAGRANGE TOWNSHIP

COPYRIGHT 1962
 U.S. CODE, TITLE 17
 LORAIN COUNTY, OHIO
 Reproduced by,
 Allied Microfilm Corp.
 Akron, Ohio