


Note:
 Auditor: Dep. Shans C. Ba. P. O. Wilson
 lists per 2/3/54 in list 28. See Deed Vol
 100. P. 233 should be 2nd in common
 in 47th in vol 28 21 30. as shown
 on Map of Wilson's Int. Ag. Wilson's Int.
 See Deed Vol 64 P. 133.

East Middle Part
 Scale 1" = 400'

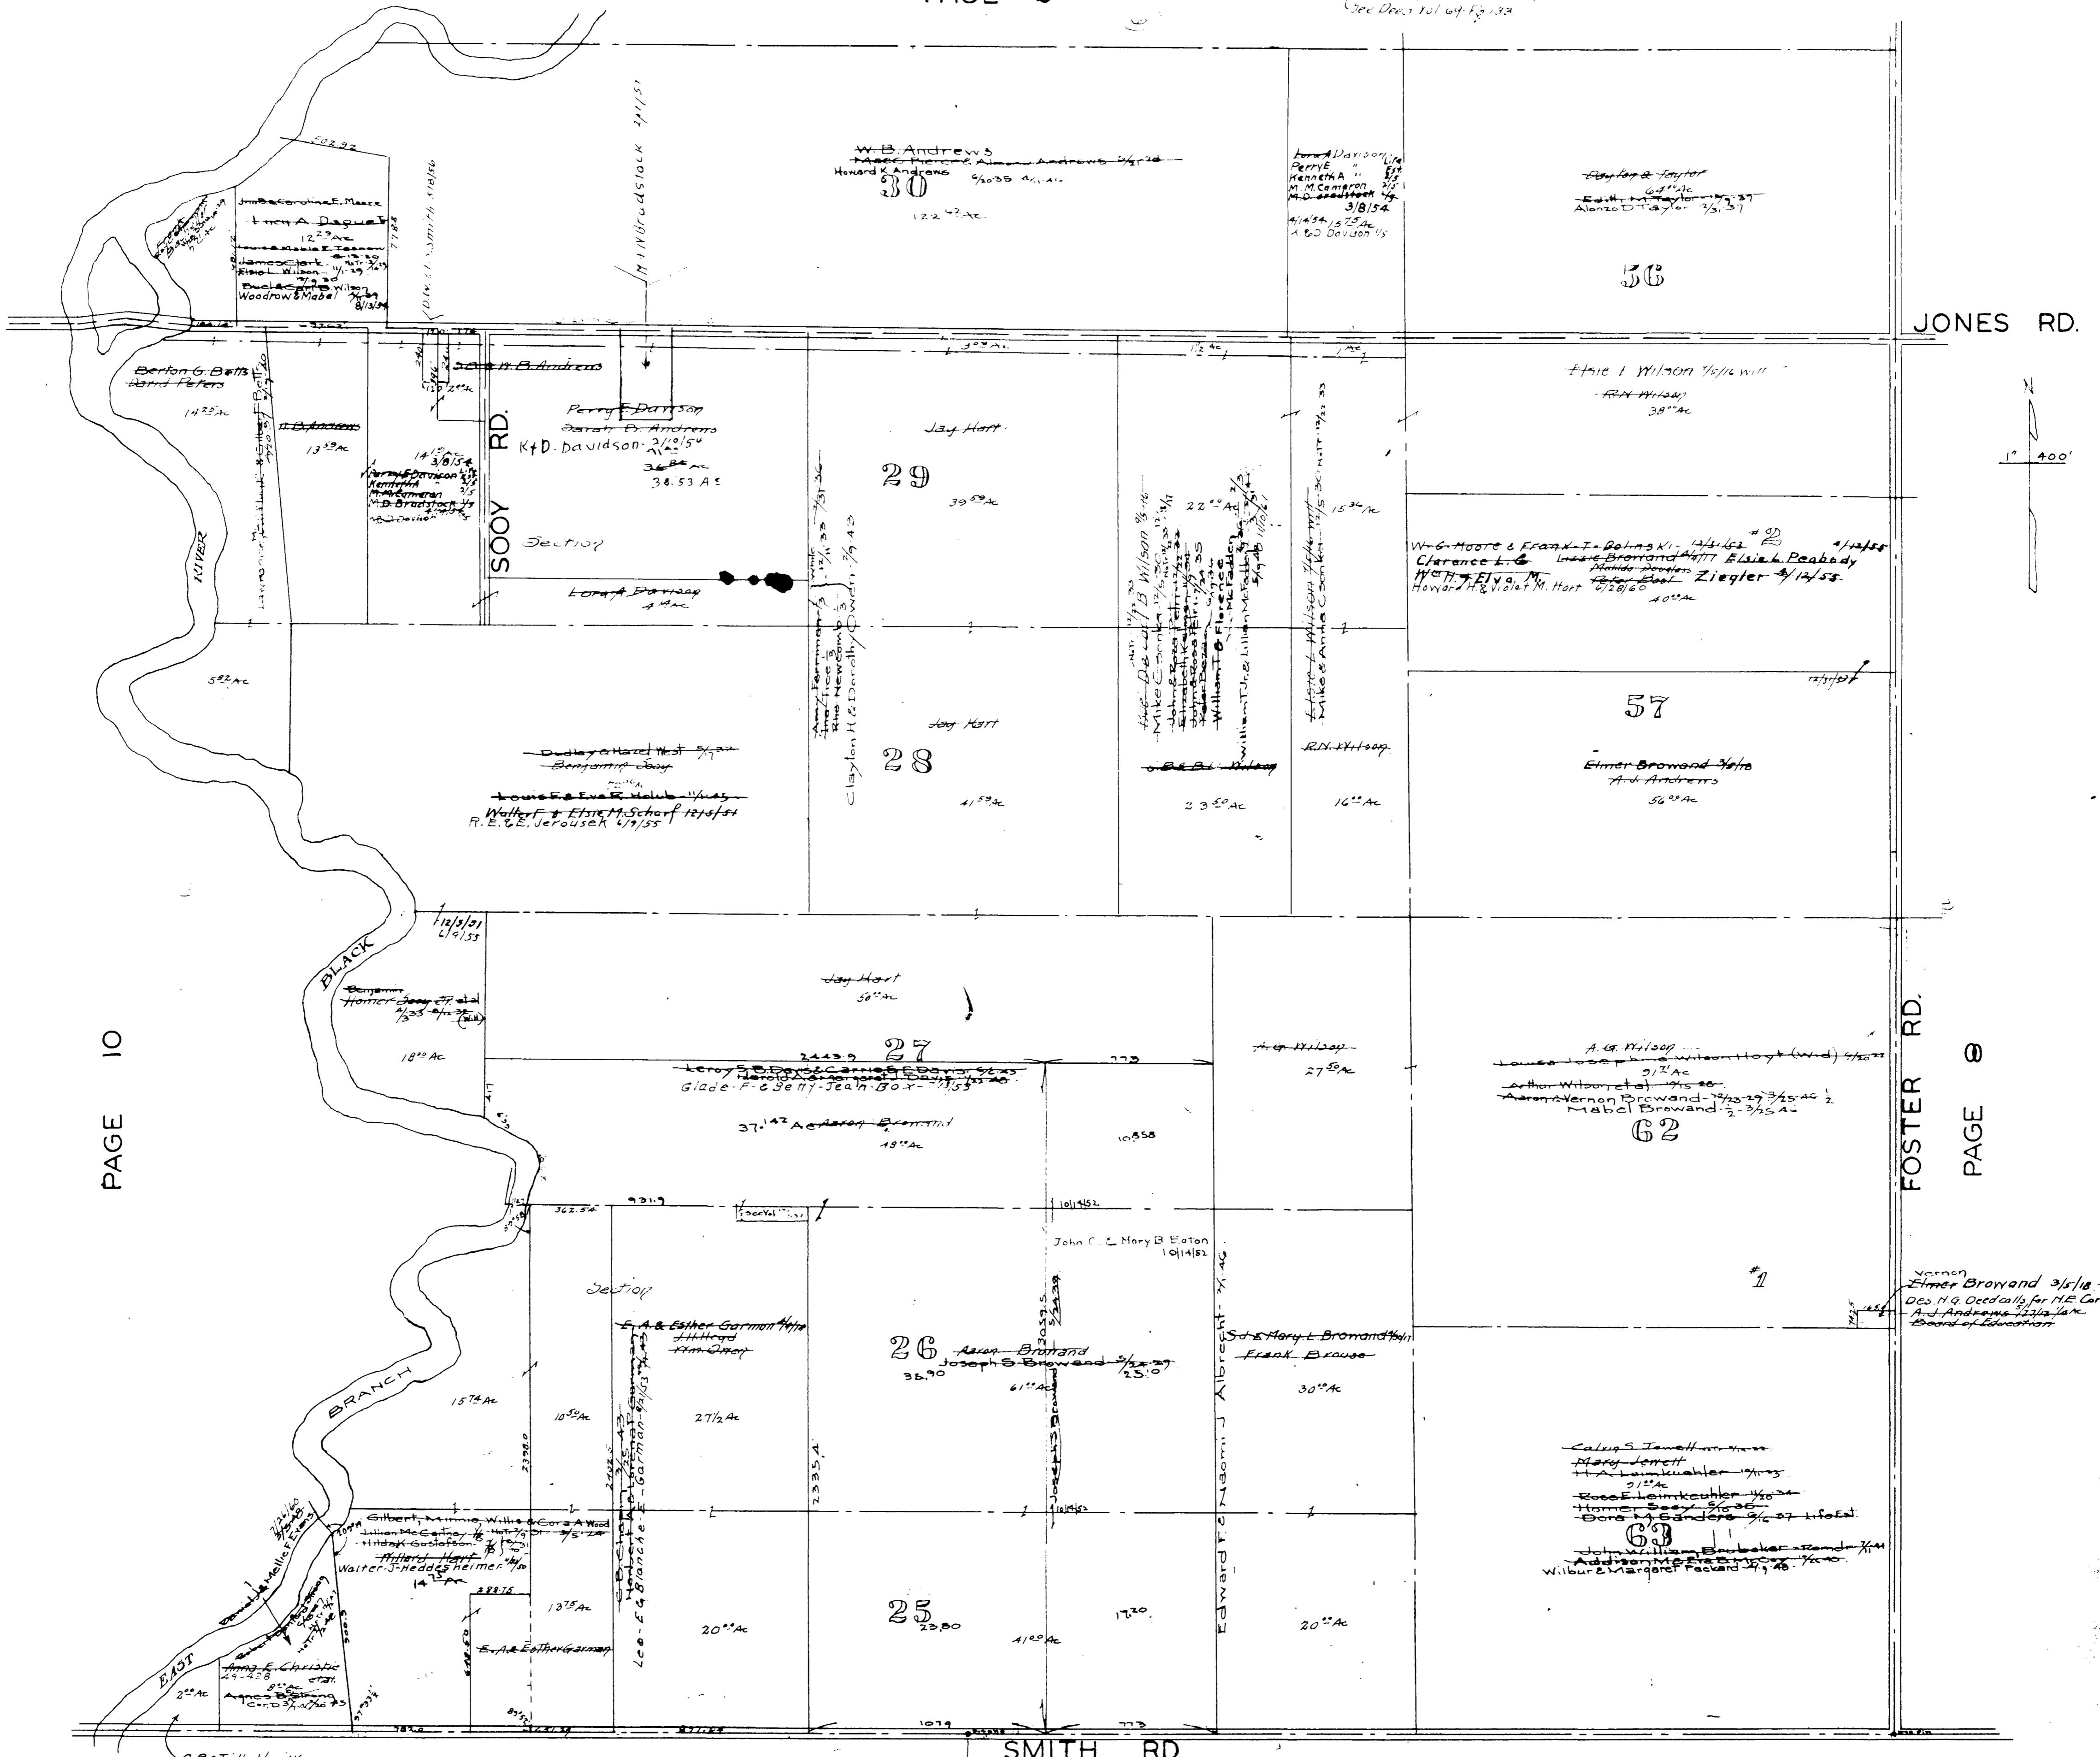

PAGE 10

FOSTER RD. PAGE 8

MEDINA CO. - SPENCER TWP.

PENFIELD TOWNSHIP

COPYRIGHT 1962
 U.S. CODE, TITLE 17
 LORAIN COUNTY, OHIO
 Reproduced by,
 Allied Microfilm Corp.
 Akron, Ohio

G. B. T. Ho Hawk
 Jos. O. Carpenter
 H. G. Anna Mease
 Frank T. Gabel Working 1/20/21
 King, George 1/20/21
 W. H. Meade 1/20/21
 The Farmers Savings Bank 1/22 30 1st 1/20/21
 Charles E. Kelly 1/20/21
 Karl H. Weidnick 1/20/21

Vernon
 Elmer Broward 3/1/10 - 3/21/27
 Dec. H. G. Ocedally for H. E. Car. 62
 A. J. Andrews 1/21/21 Jan.
 Board of Education