



28
Tot.


7

COPYRIGHT 1962
 U.S. CODE, TITLE 17
 LORAIN COUNTY, OHIO

Reproduced by,
 Allied Microfilm Corp.
 Akron, Ohio


RUSSIA ^{Page 7} TOWNSHIP

RUSSIA TOWNSHIP
Detail of Part of
Lots 1 and 2
Scale 1"=100'
1"=200'


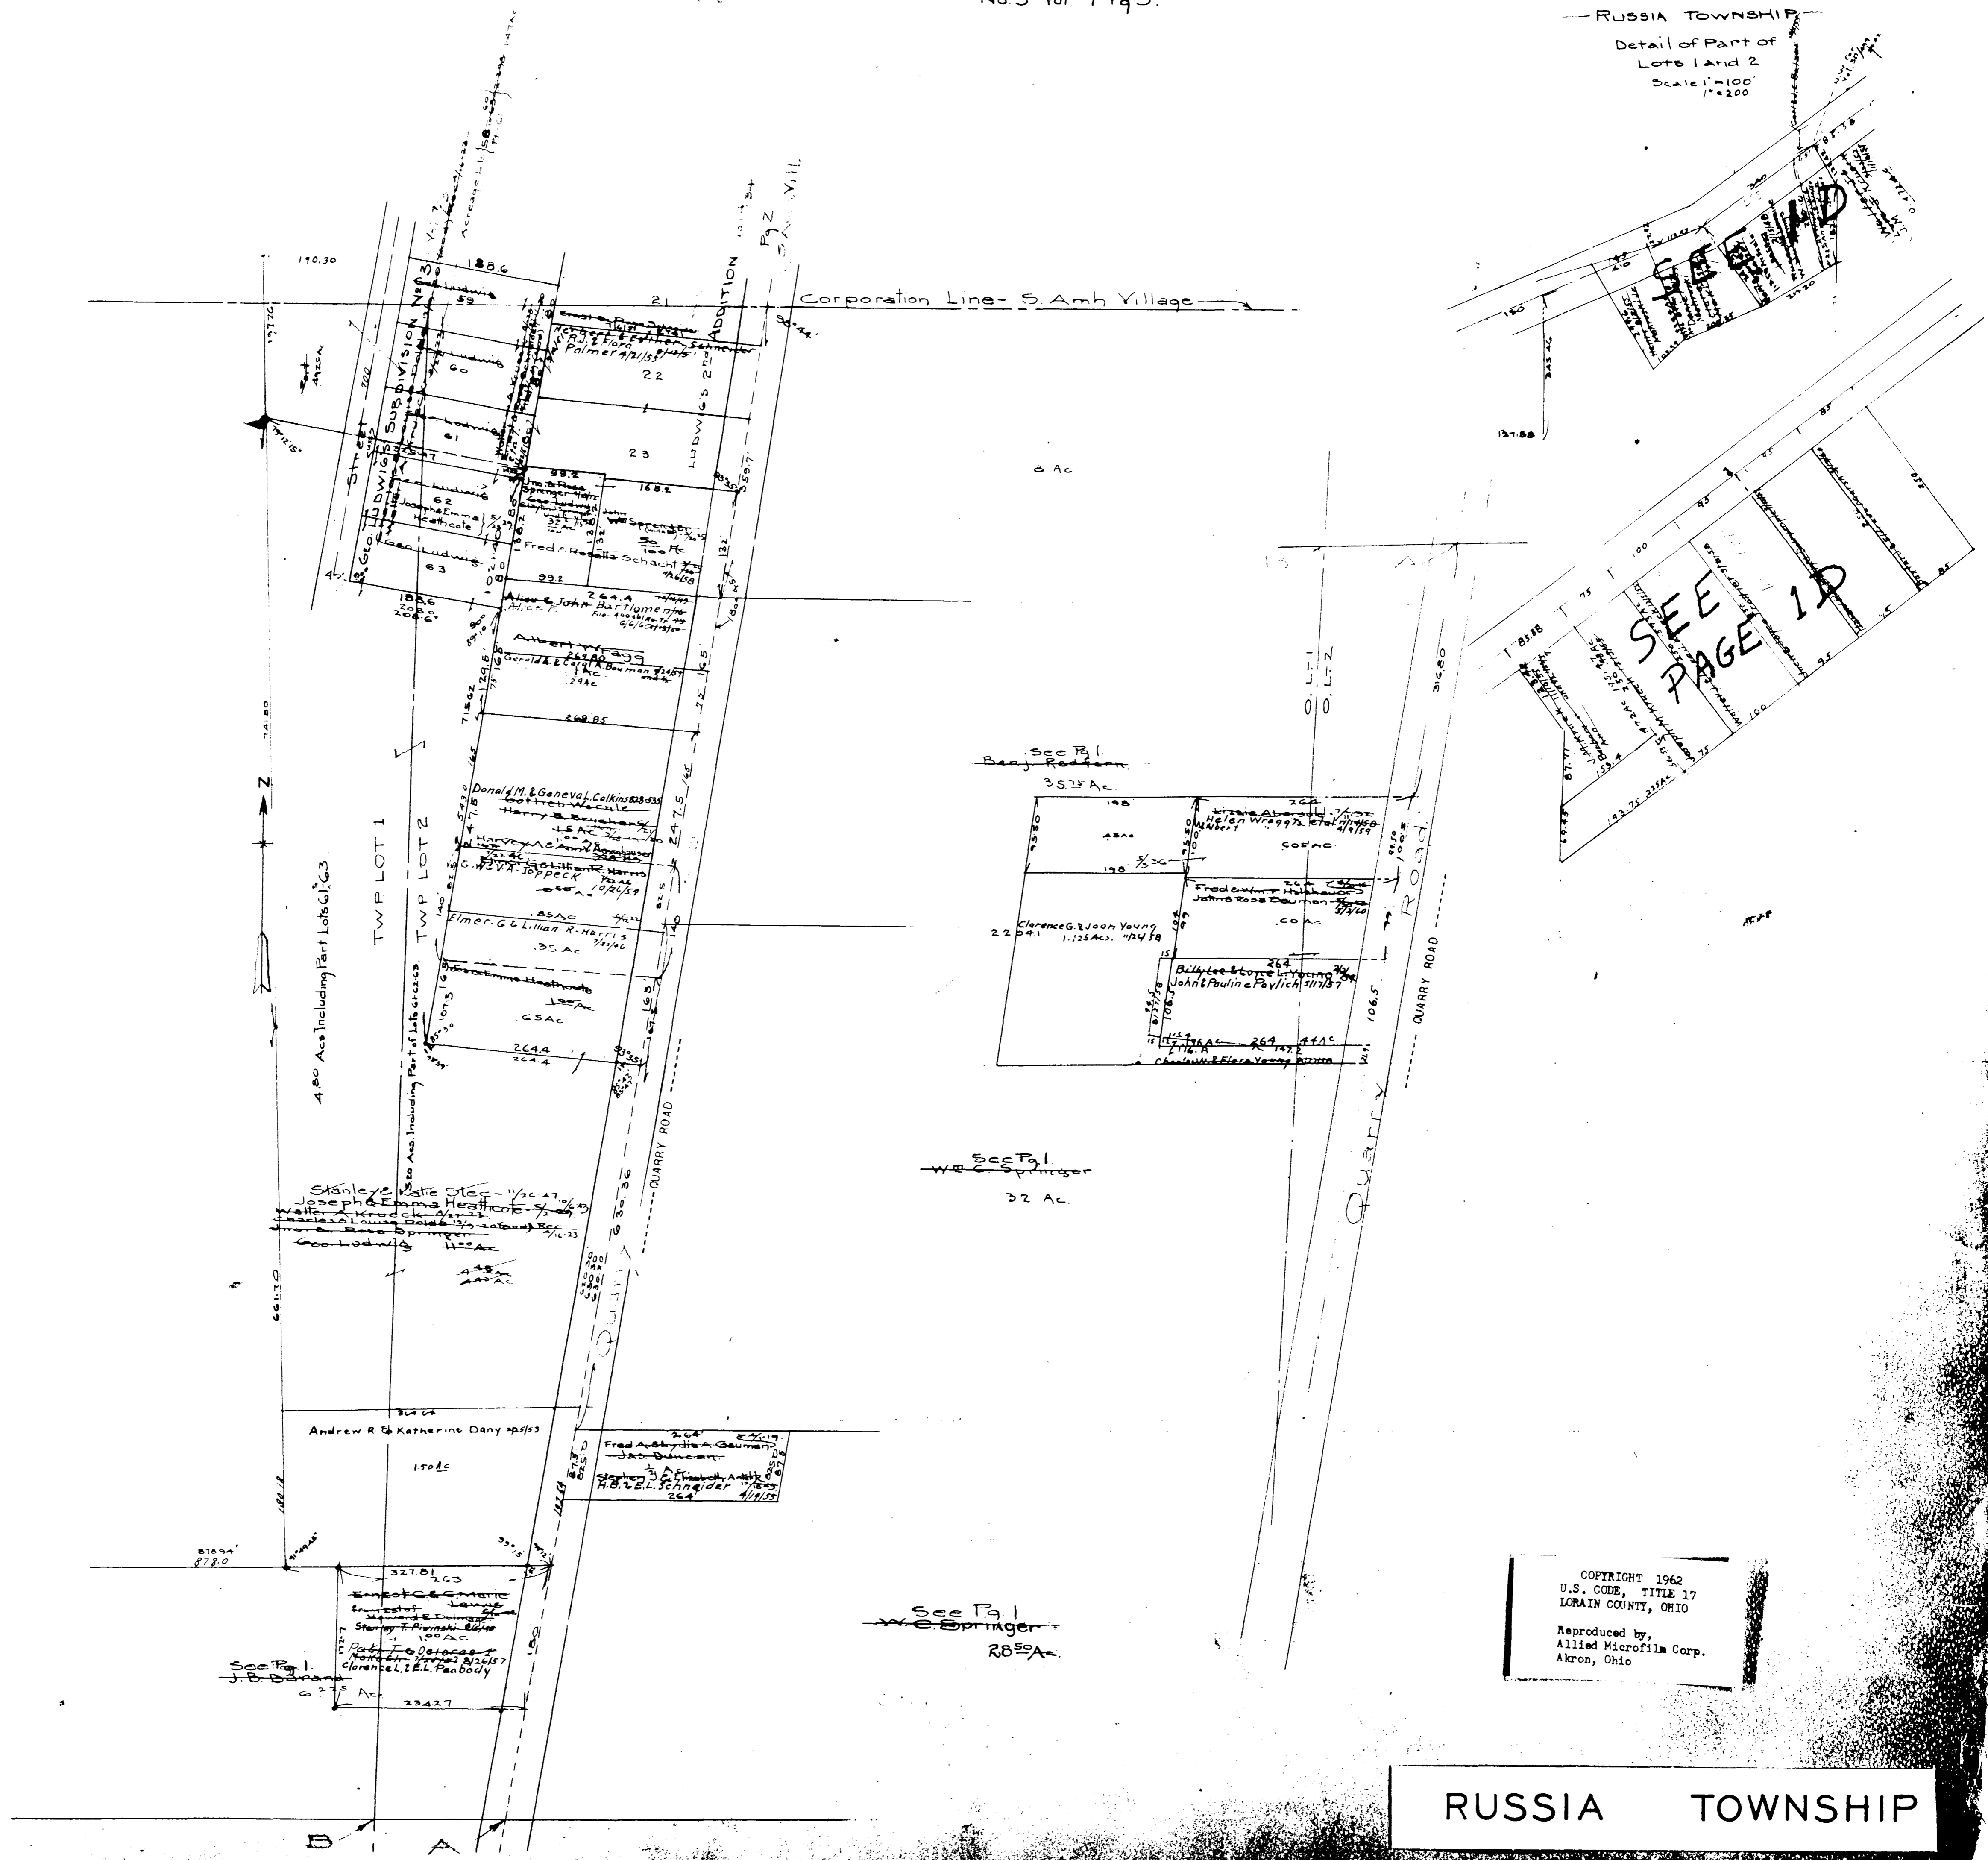


COPYRIGHT 1962
U.S. CODE, TITLE 17
LORAIN COUNTY, OHIO
Reproduced by,
Allied Microfilm Corp.
Akron, Ohio

RUSSIA TOWNSHIP

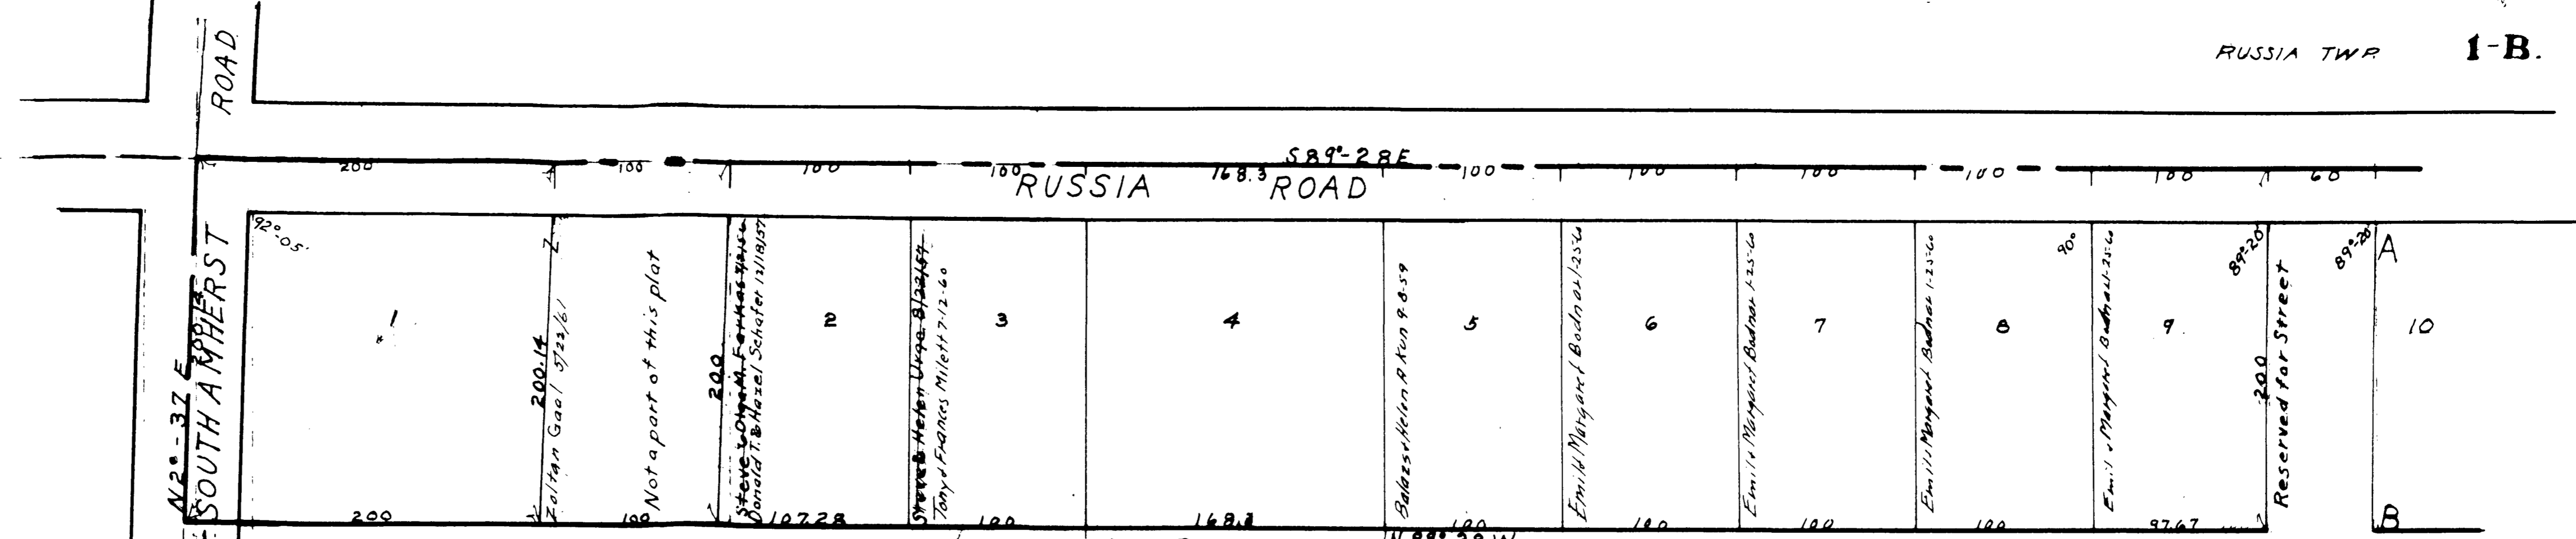

KATONA ALLOTMENT
 O.L. 23 RUSSIA TWP. Vol. 19, Pg. 15
 Lots in Blank: John & Lizzie Katona

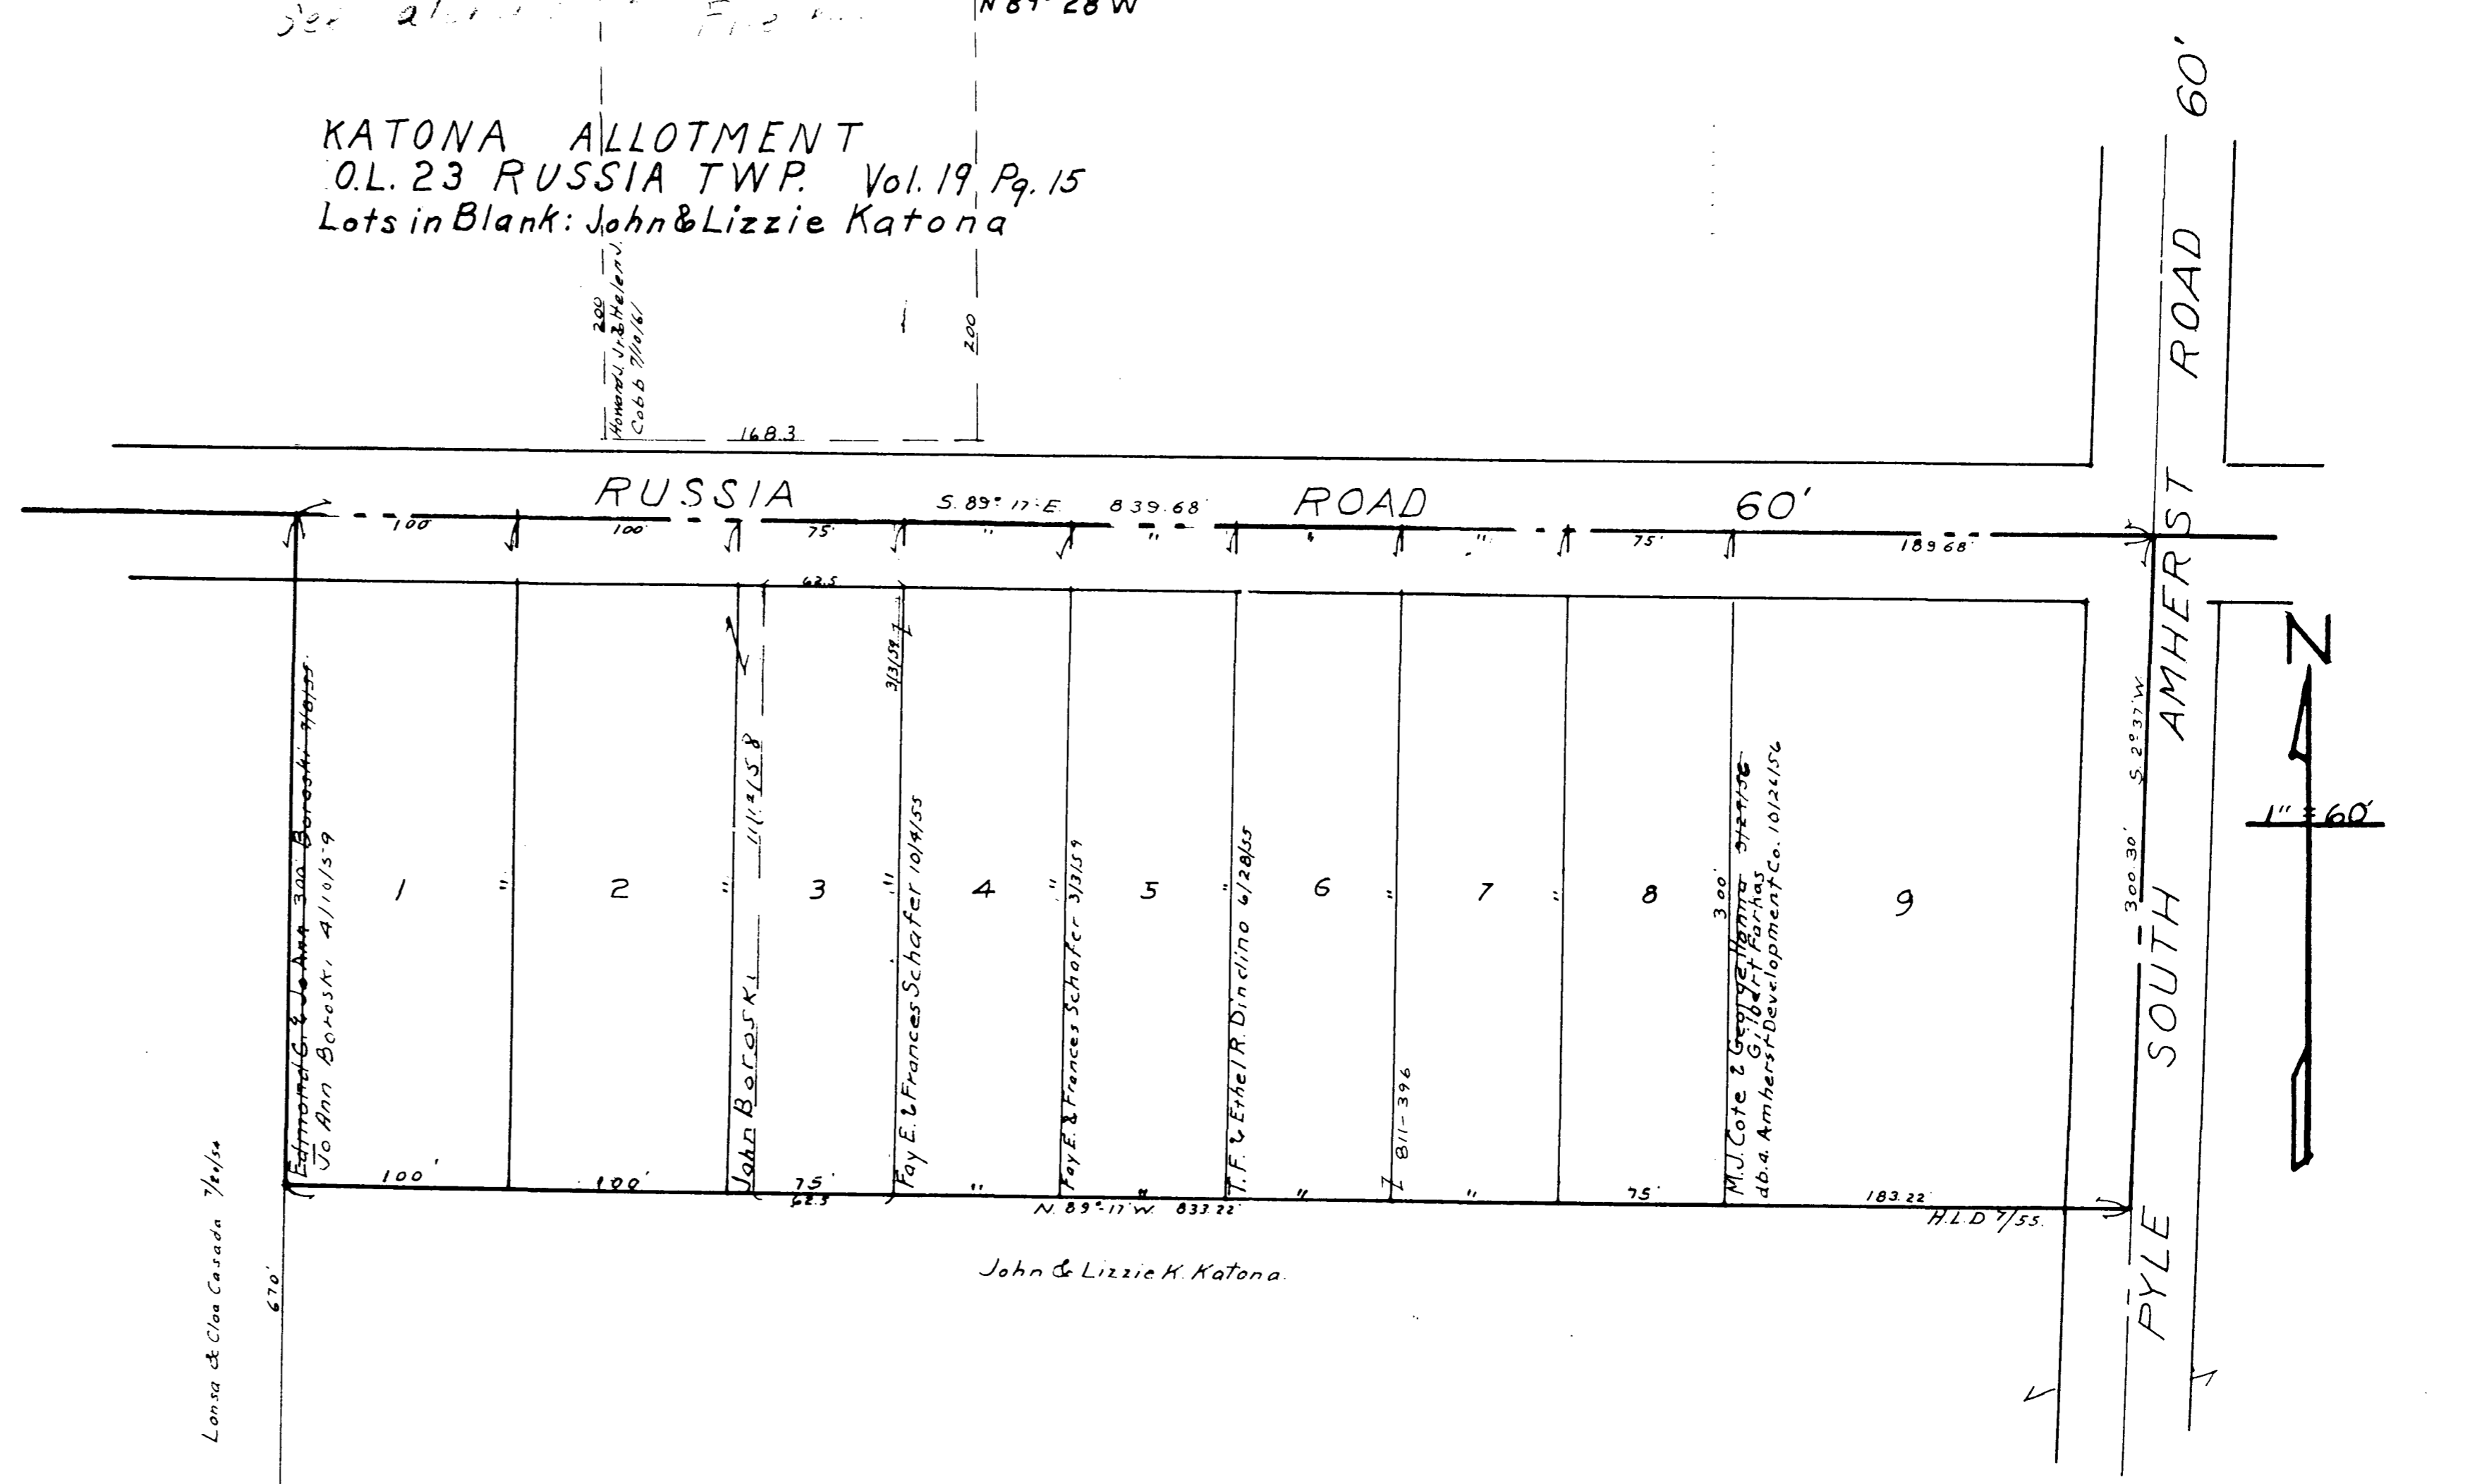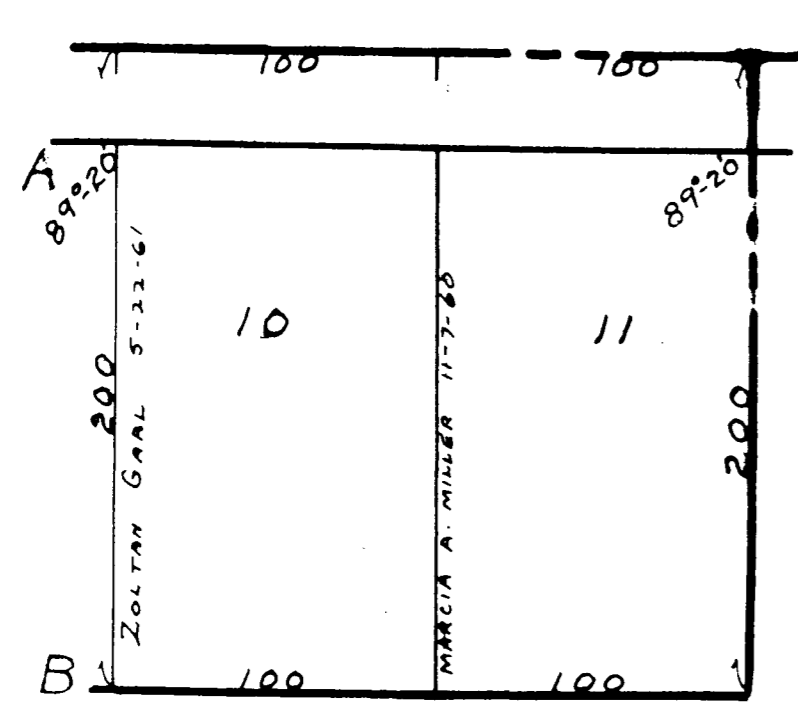


23

RUSSIA ROAD ALLOTMENT.
 RUSSIA TOWNSHIP.
 O.L. 23.
 Lots in Blank: John & Lizzie Katona
 PLAT VOL. 17, Pg. 40-A.
 5.757 Ac.

COPYRIGHT 1962
 U.S. CODE, TITLE 17
 LORAIN COUNTY, OHIO
 Reproduced by,
 Allied Microfilm Corp.
 Akron, Ohio

RUSSIA TOWNSHIP

JESSE SMITH ALLOT.
 O.L. 21. RUSSIA TOWNSHIP.
 PLAT VOL. 18. Pg. 10-A.
 Lots in Blank: Jesse Smith.
 10.307 Ac.


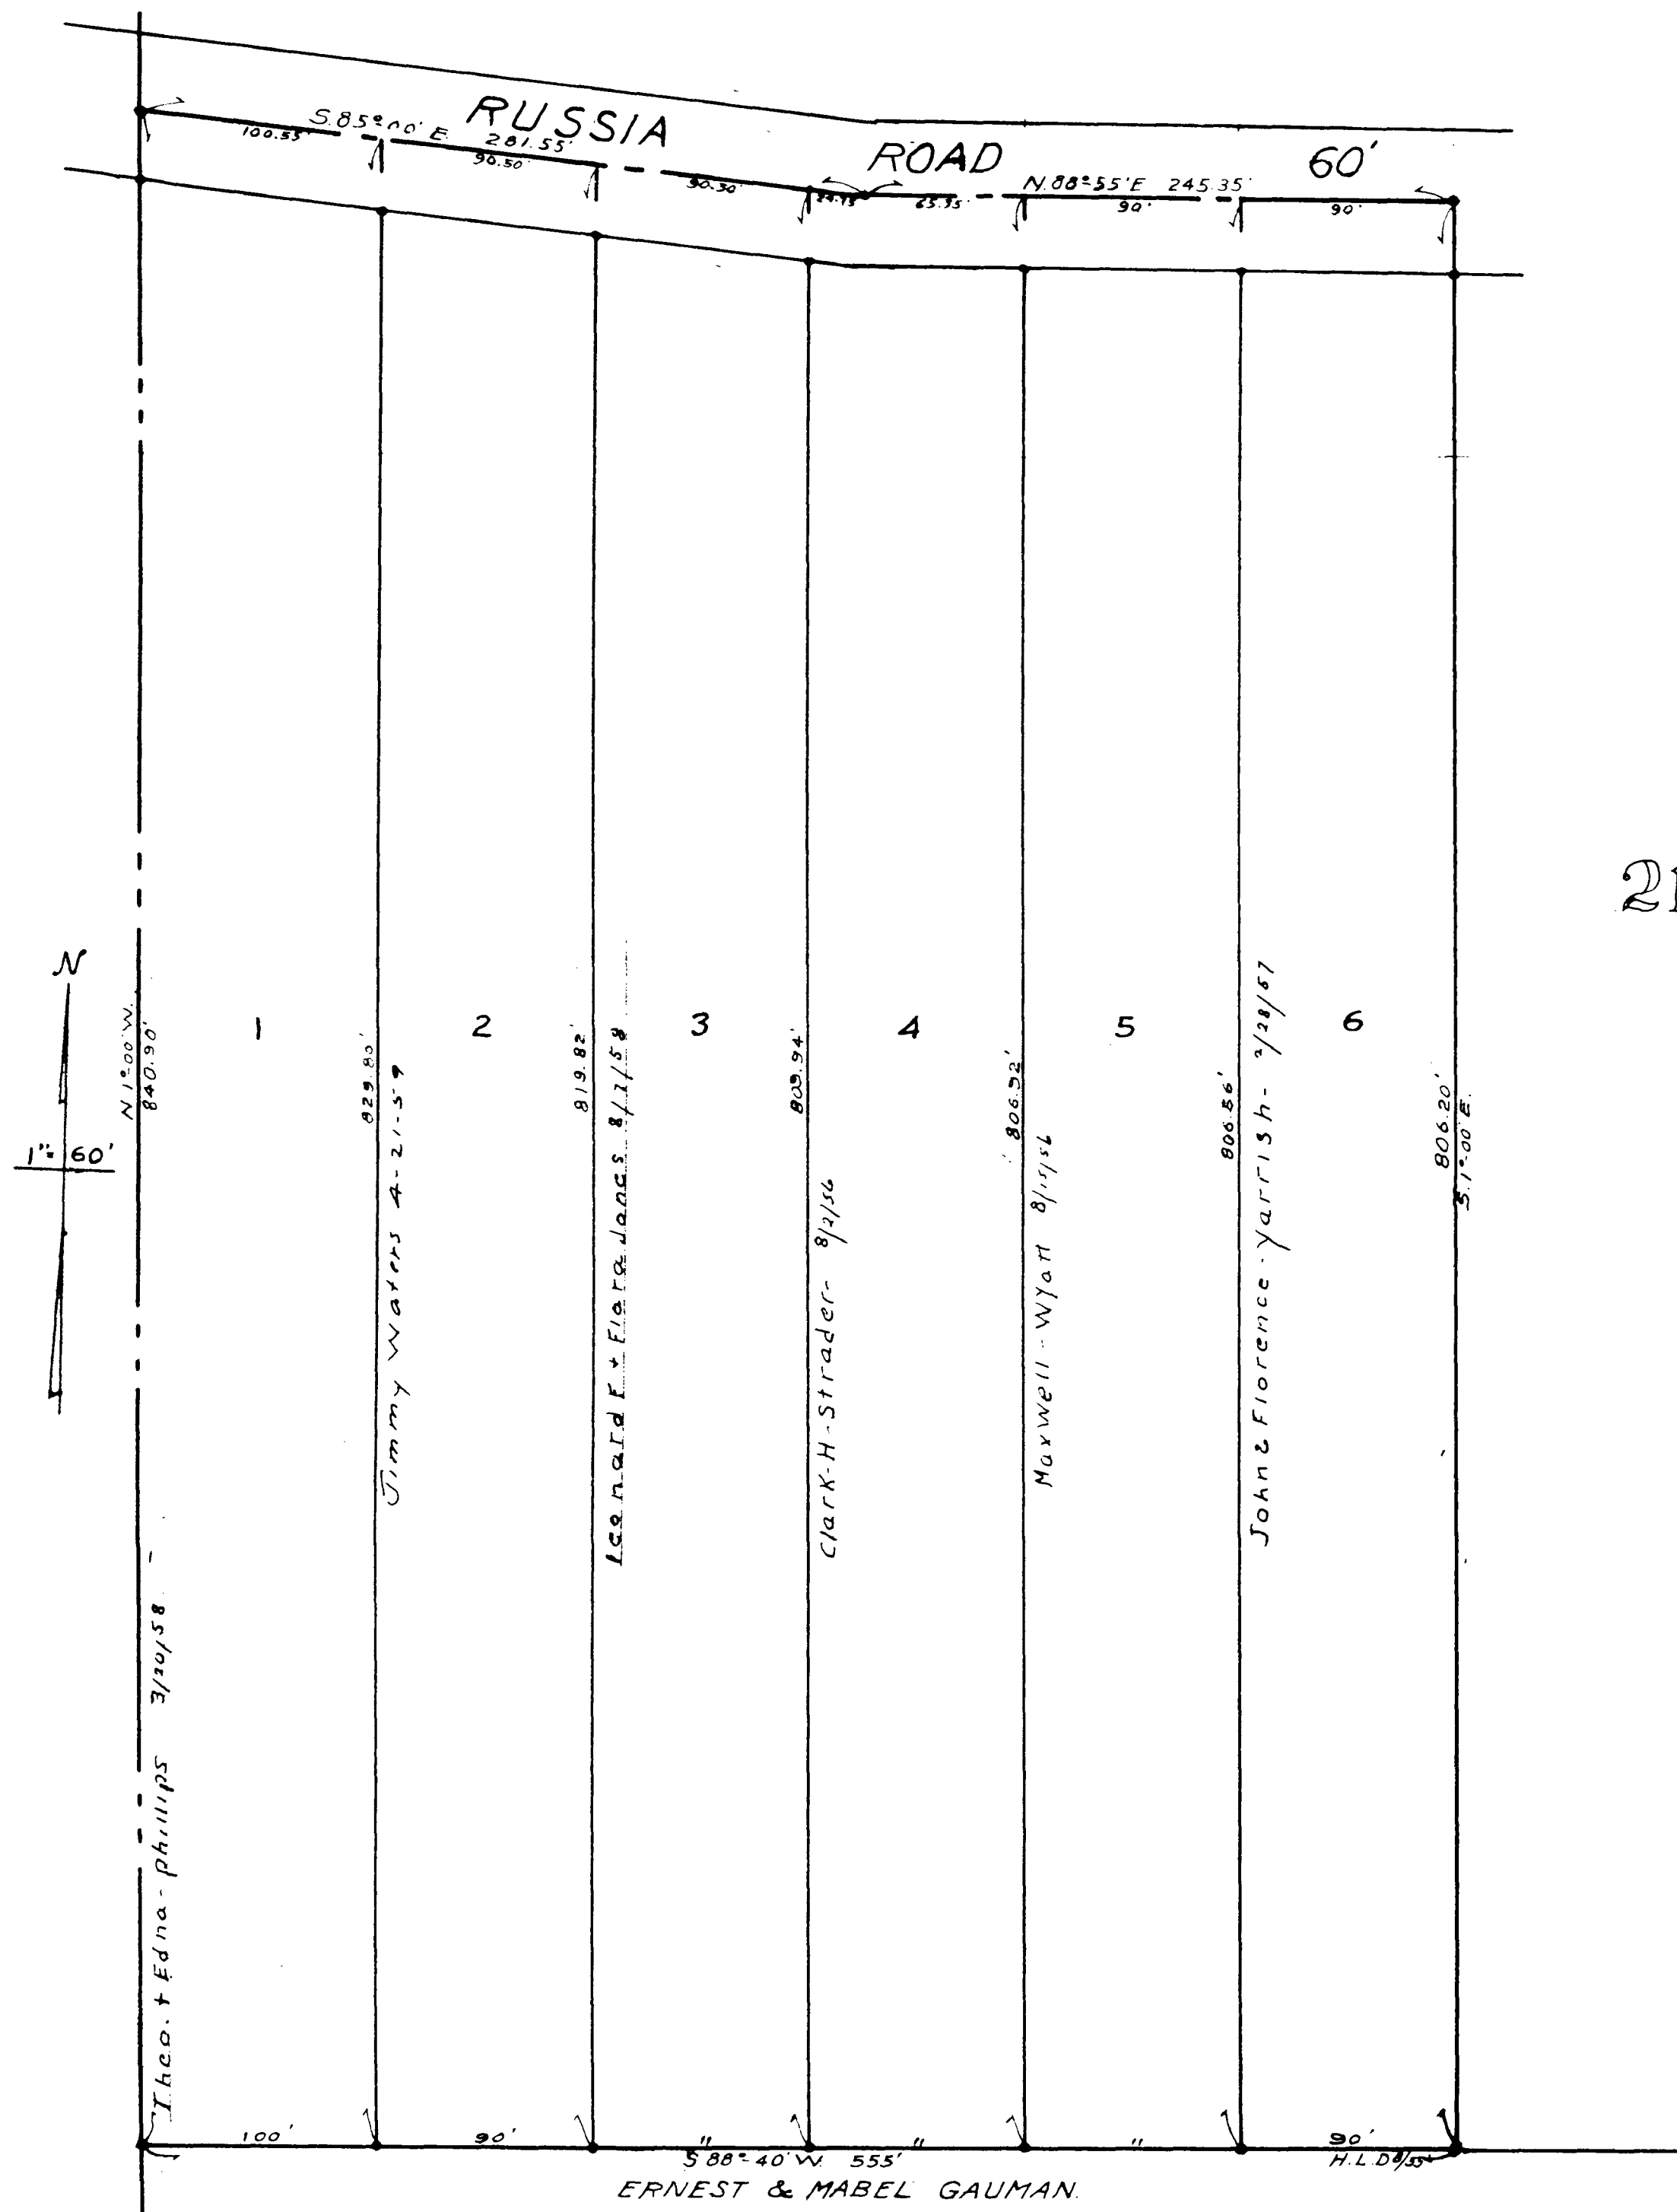


21

COPYRIGHT 1962
 U.S. GCM, TITLE 17
 LORAIN COUNTY, OHIO
 Reproduced by,
 Allied Microfilm Corp.
 Akron, Ohio

RUSSIA TOWNSHIP

(A)

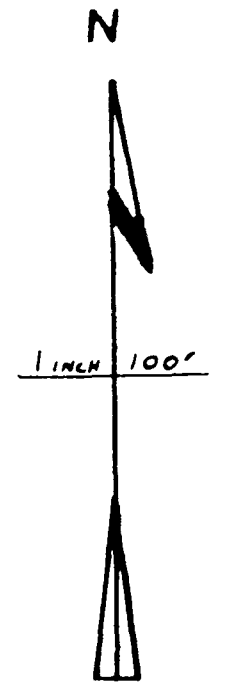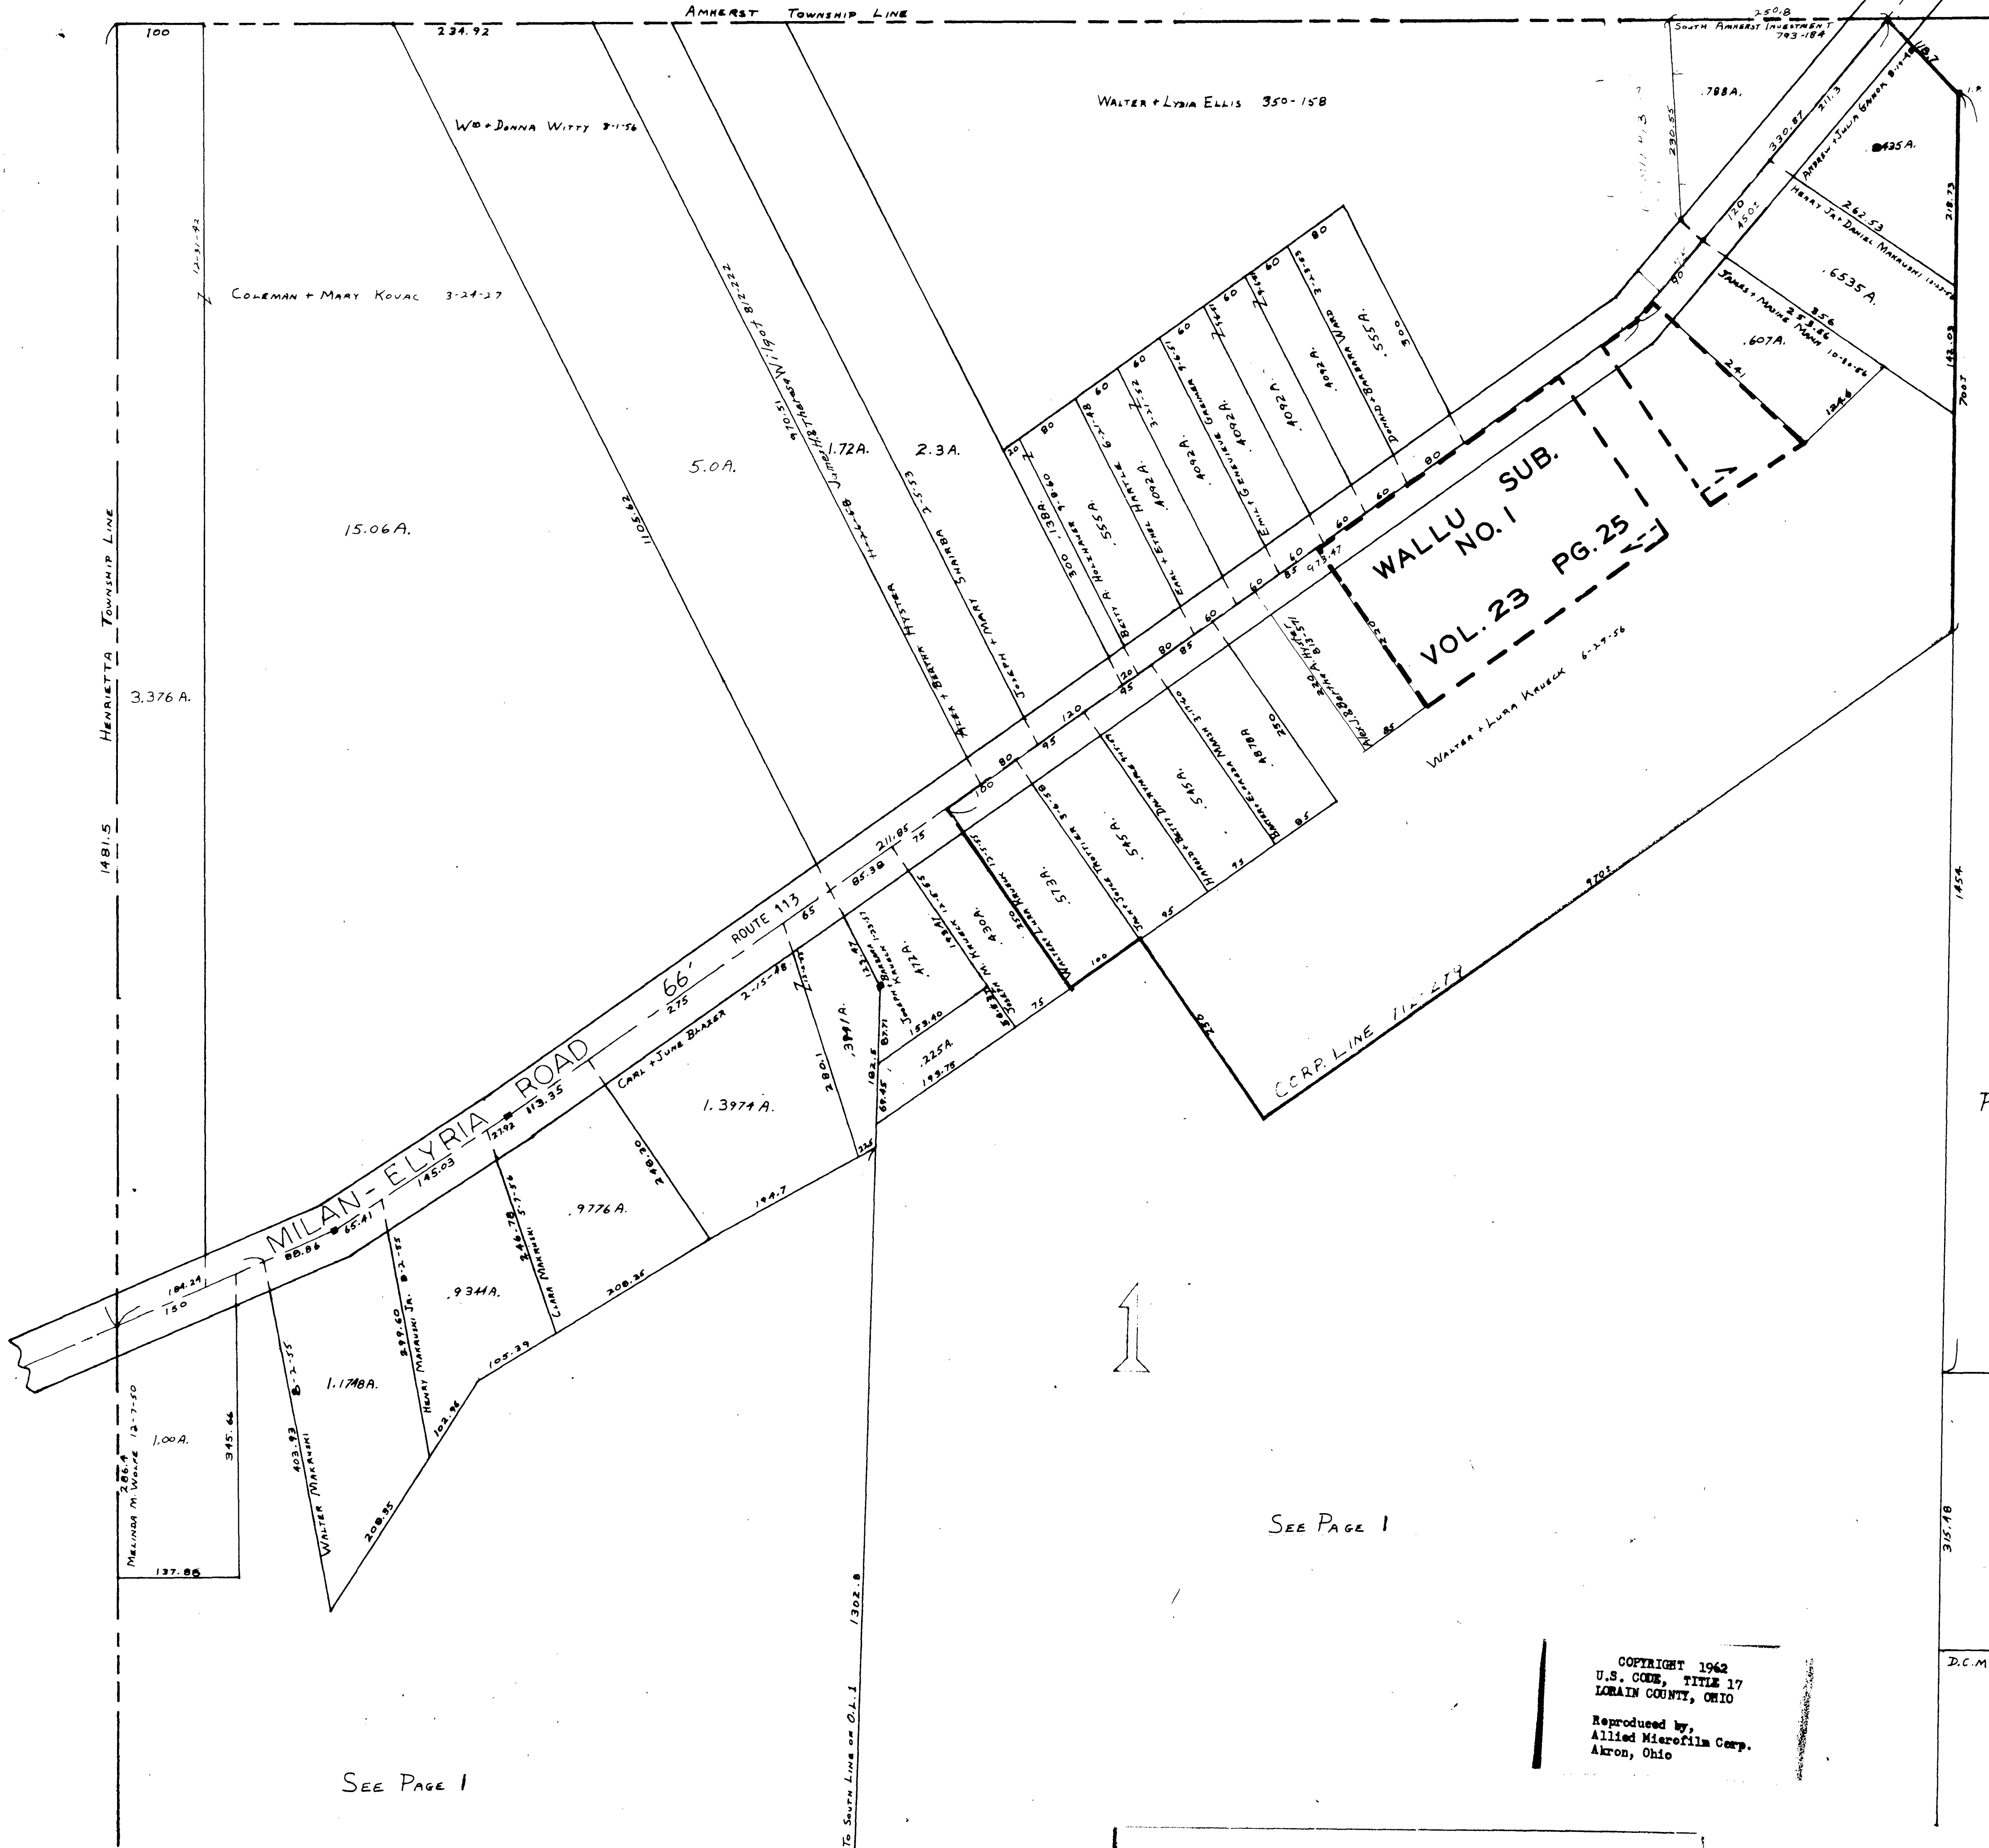

SEE PAGE 1



SEE PAGE 1

SEE PAGE 1

COPYRIGHT 1962
 U.S. COPE, TITLE 17
 LORAIN COUNTY, OHIO
 Reproduced by,
 Allied Microfilm Corp.
 Akron, Ohio

D.C.M. 7-25-61

RUSSIA TOWNSHIP

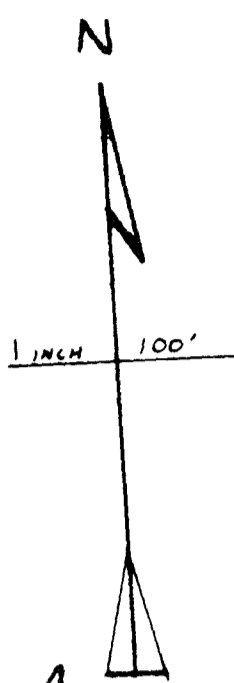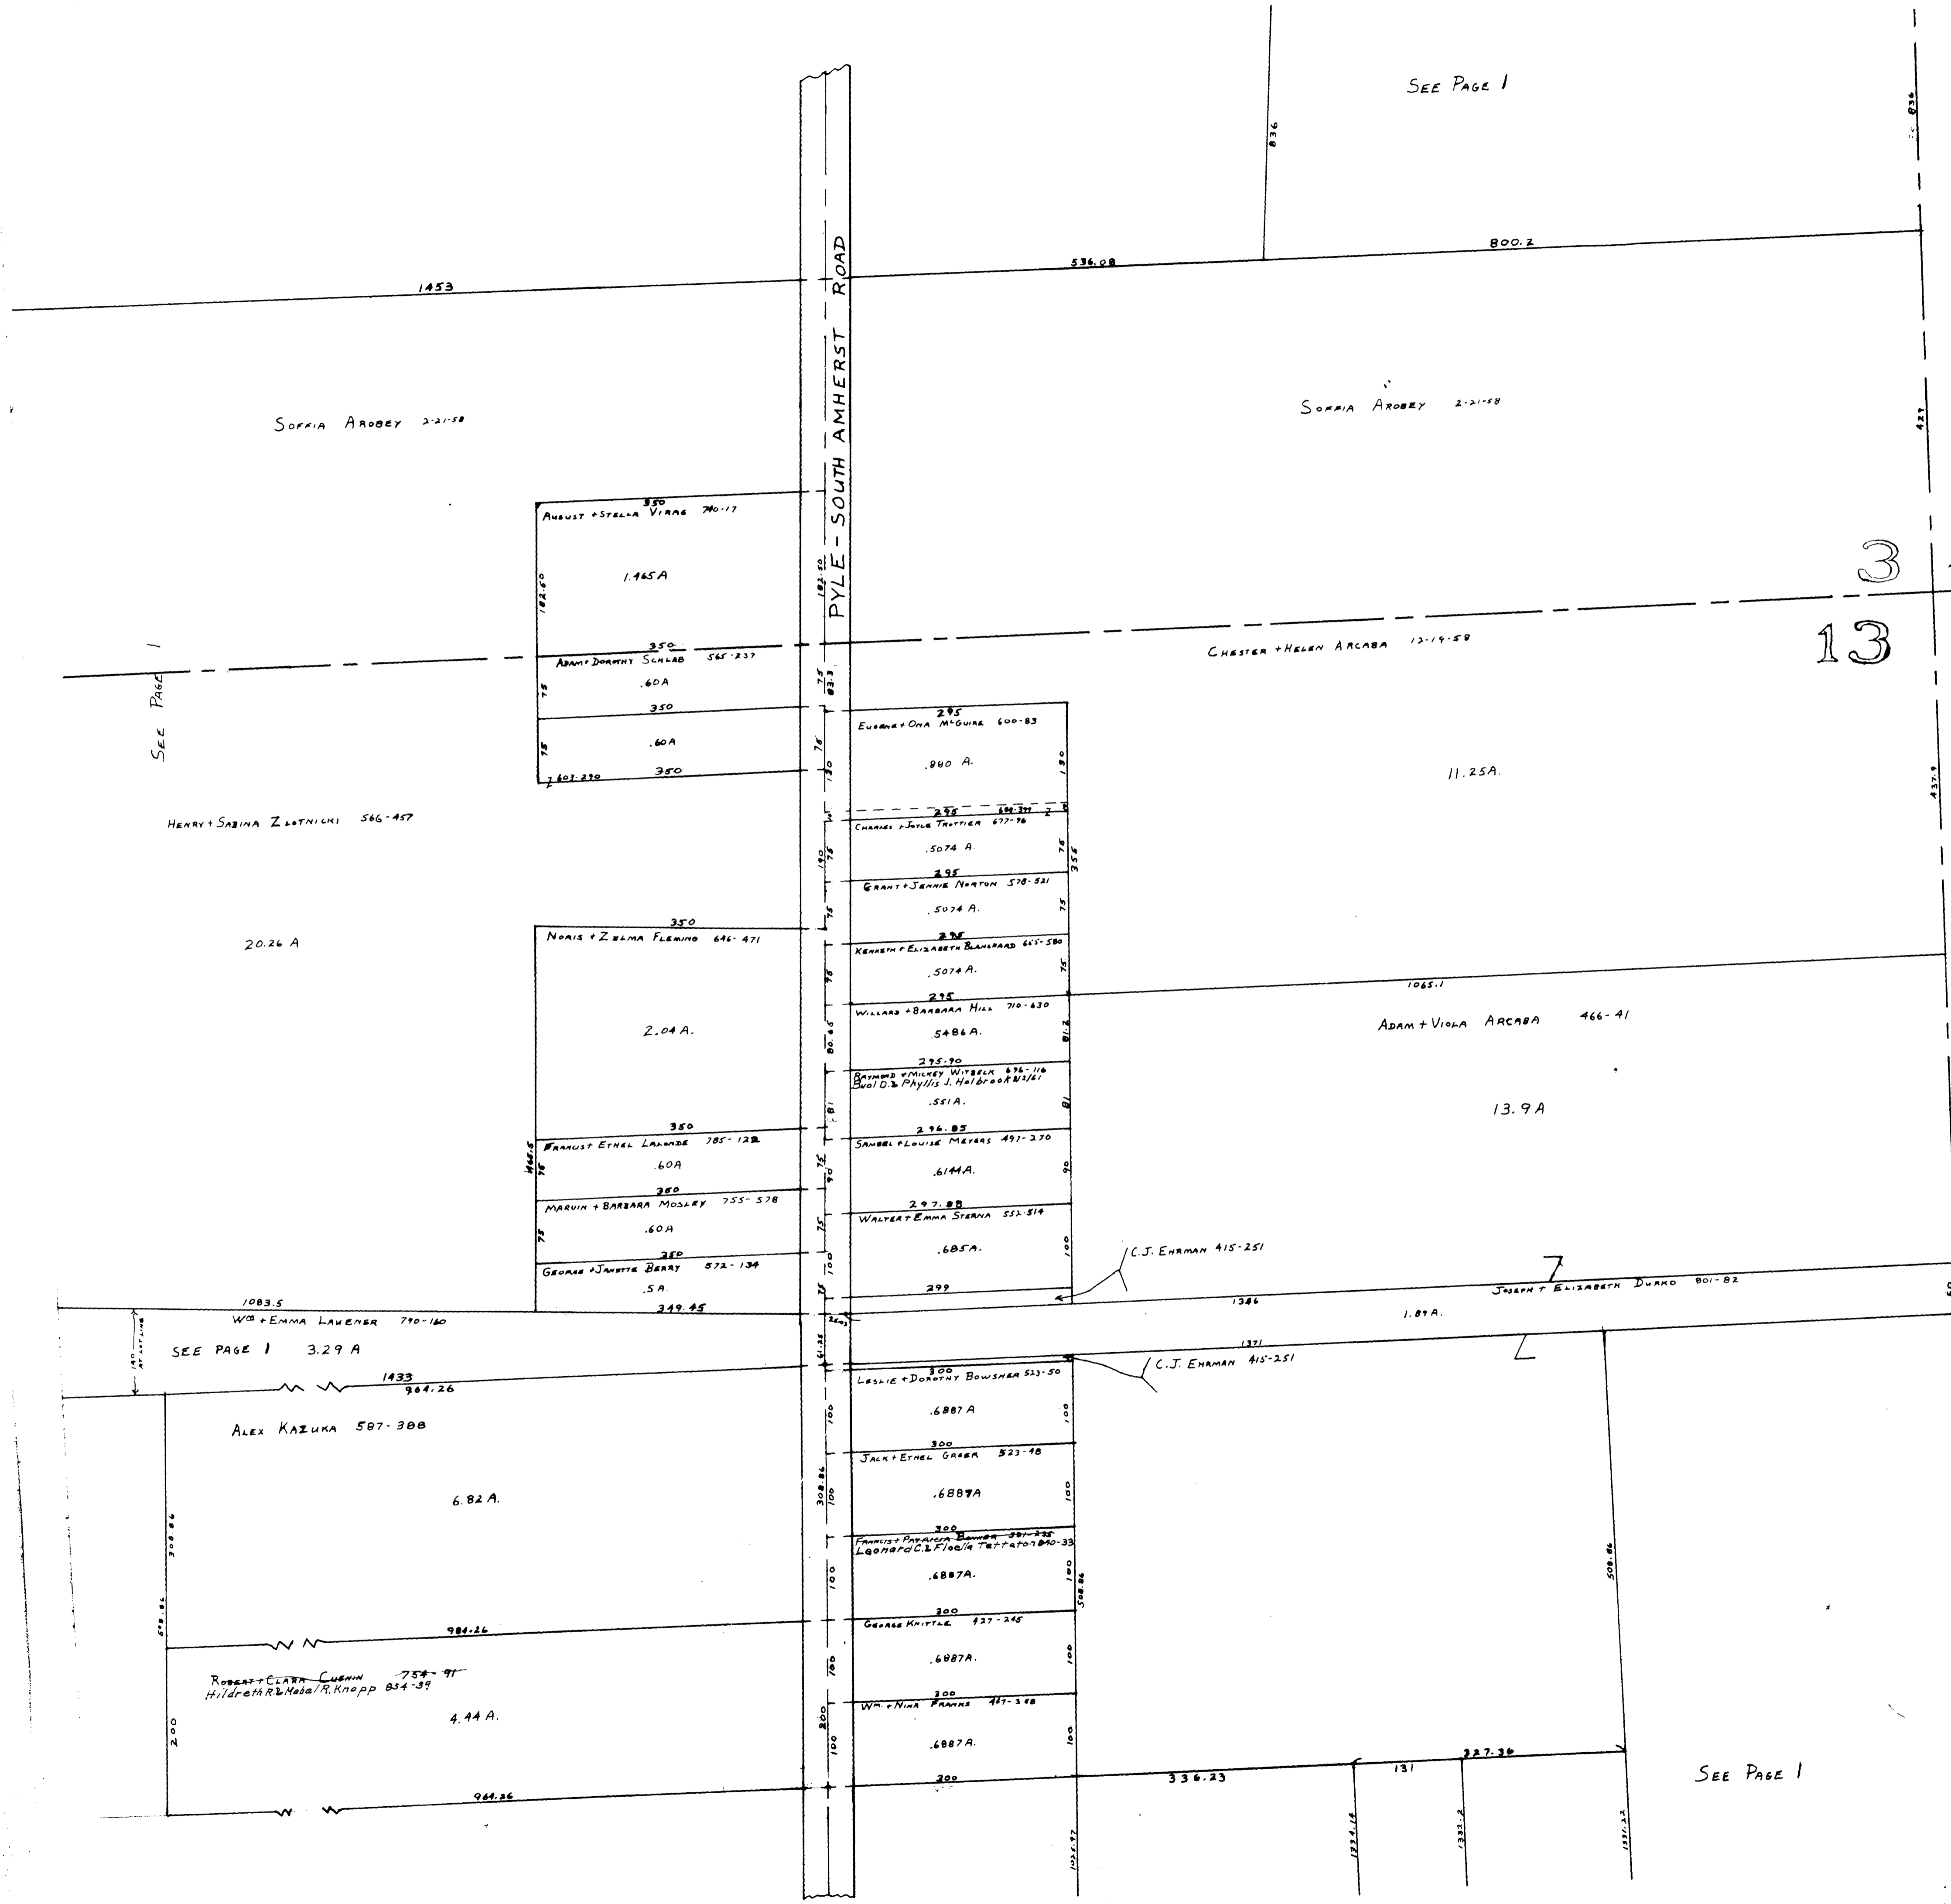

RUSSIA TOWNSHIP

SEE PAGE 2

D.C.M. 7-31-61

COPYRIGHT 1962
 U.S. GOVERNMENT PRINTING OFFICE
 WASHINGTON, D.C.
 Reproduced by
 Allied Microfilm Corp.
 Akron, Ohio